

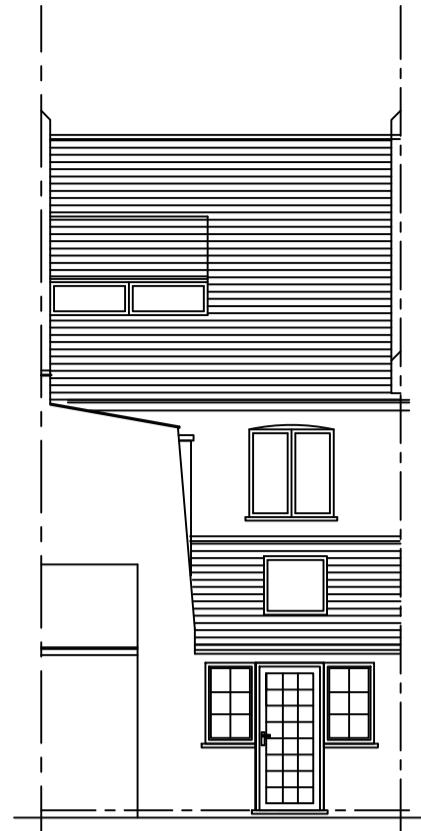



EXISTING & PROPOSED ELEVATIONS : 1:100

 


EXISTING REAR ELEVATION

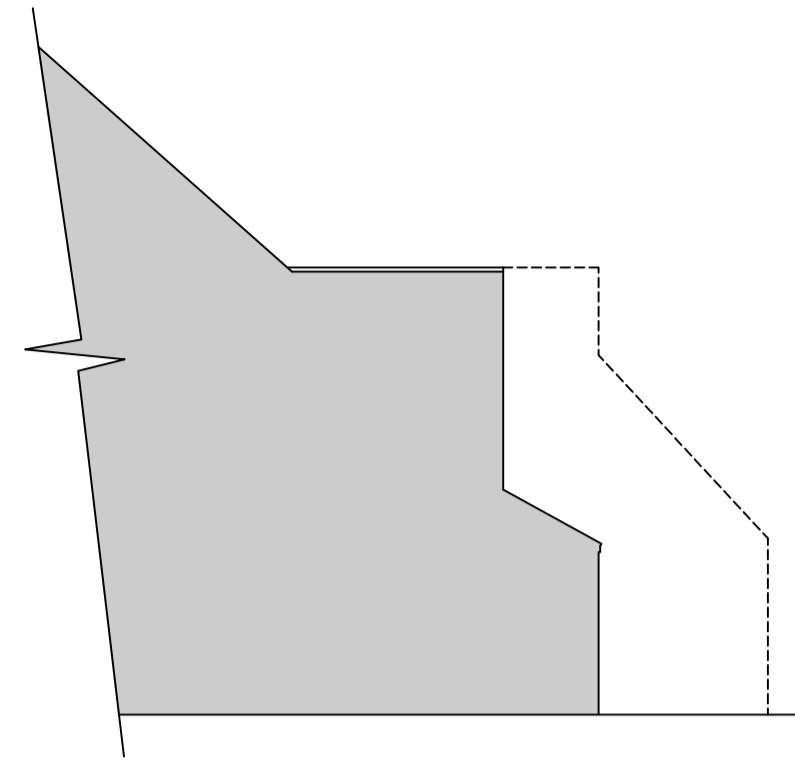


EXISTING SIDE ELEVATION

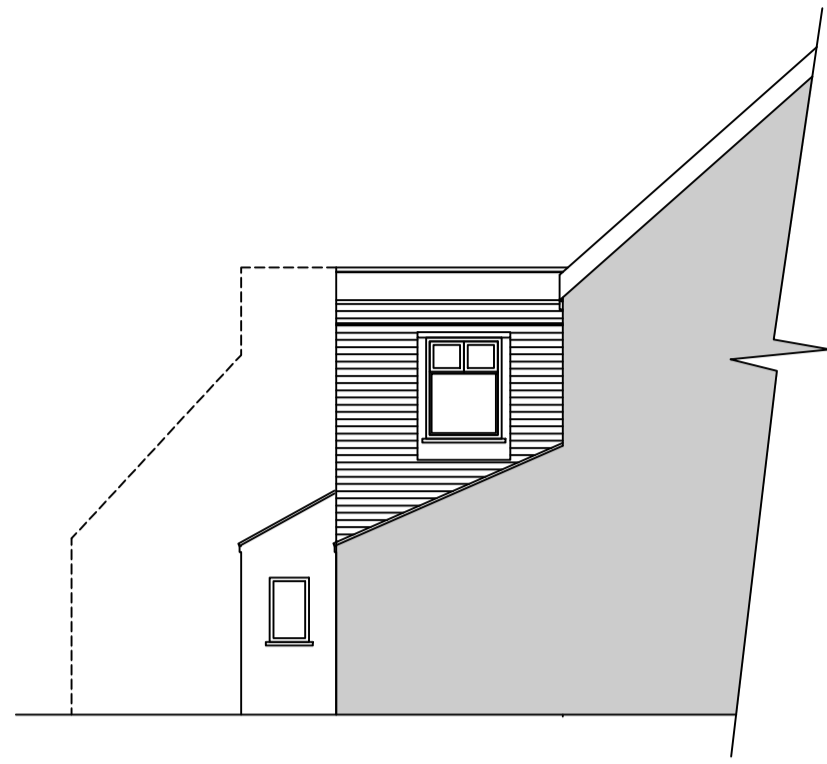


EXISTING SIDE ELEVATION

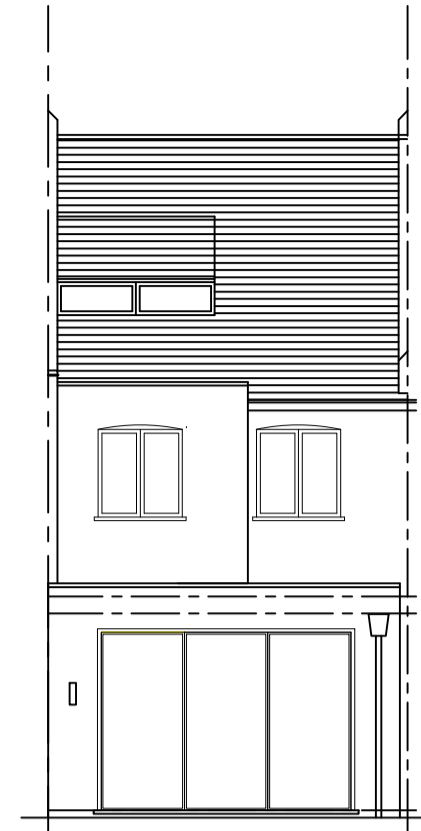


PROPOSED REAR ELEVATION

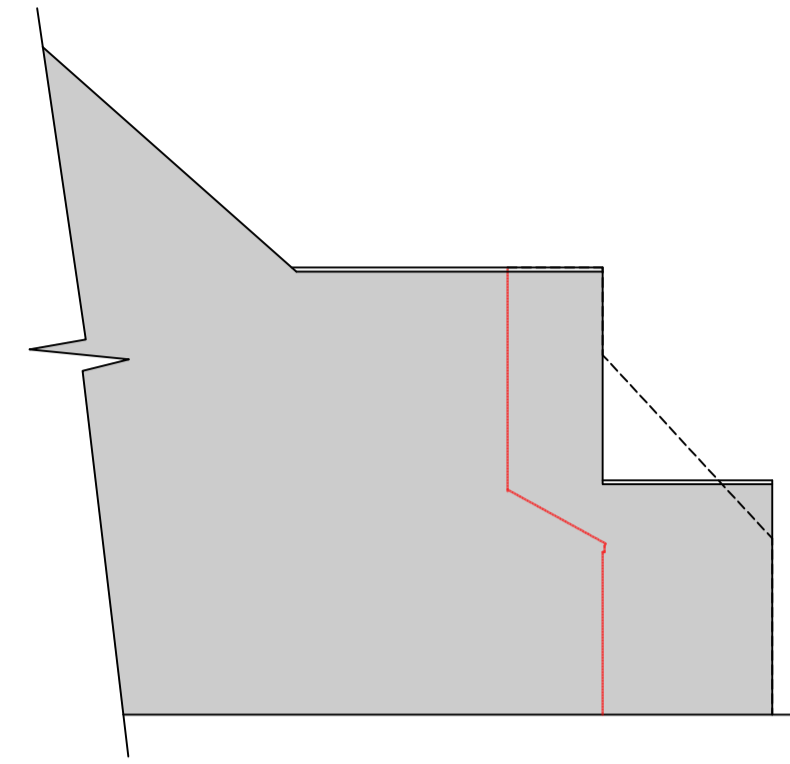


PROPOSED SIDE ELEVATION

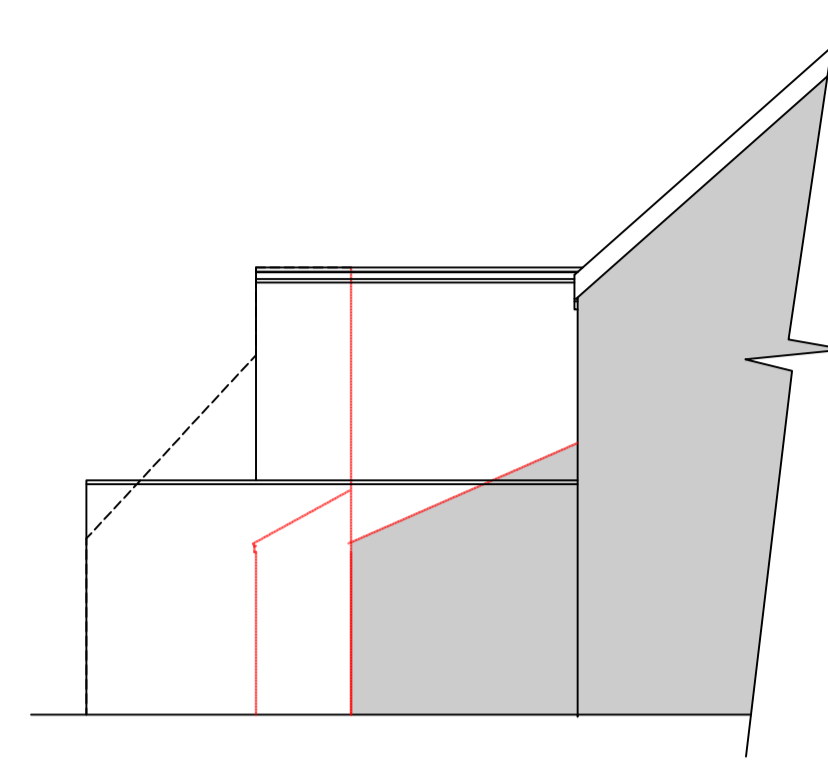


PROPOSED SIDE ELEVATION

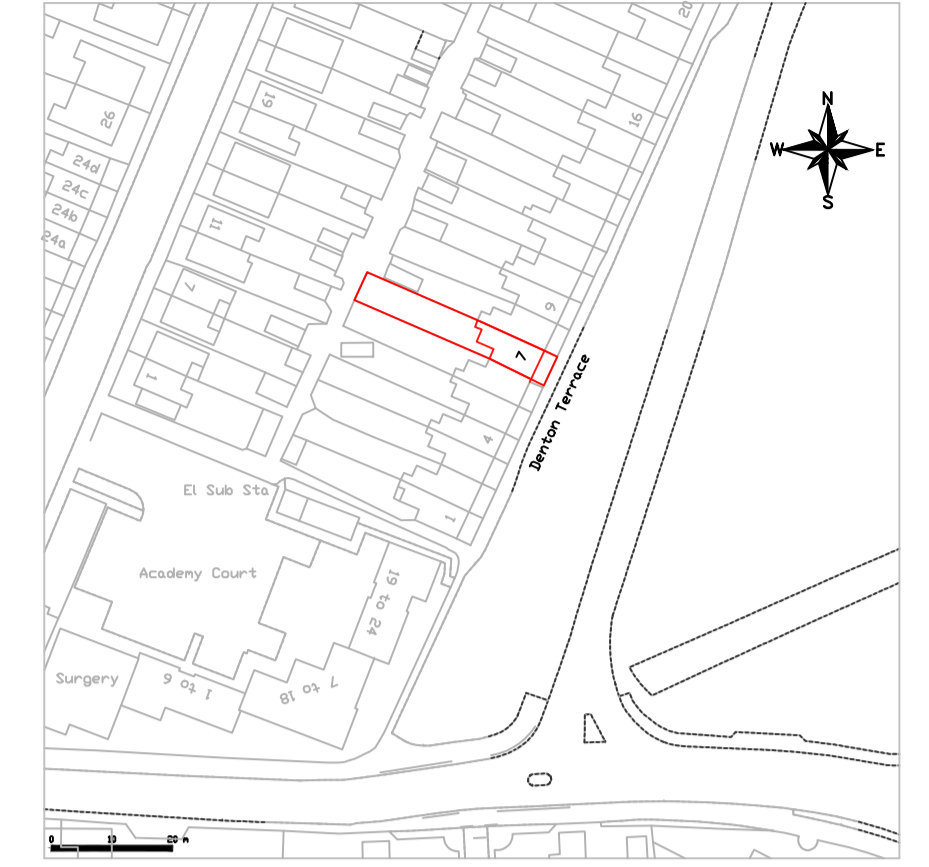


LOCATION PLAN : SCALE 1:1250

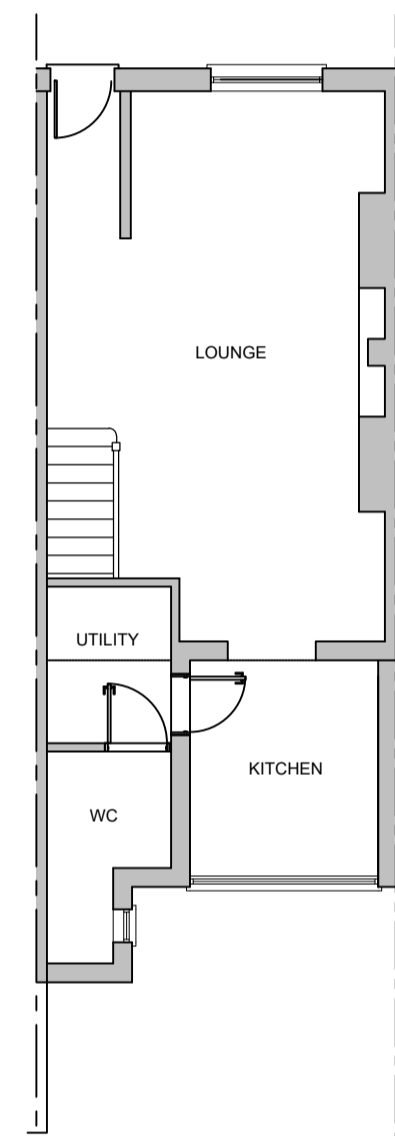


GROUND FLOOR PLAN AS EXISTING (1:100)

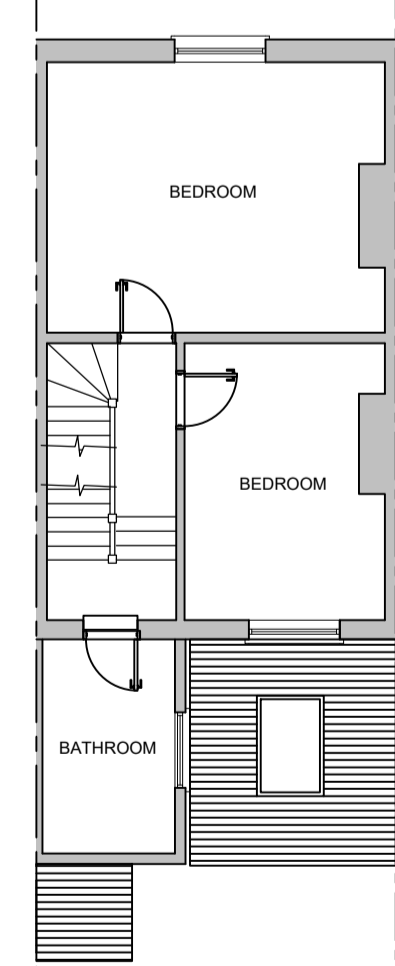




FIRST FLOOR PLAN AS EXISTING (1:100)

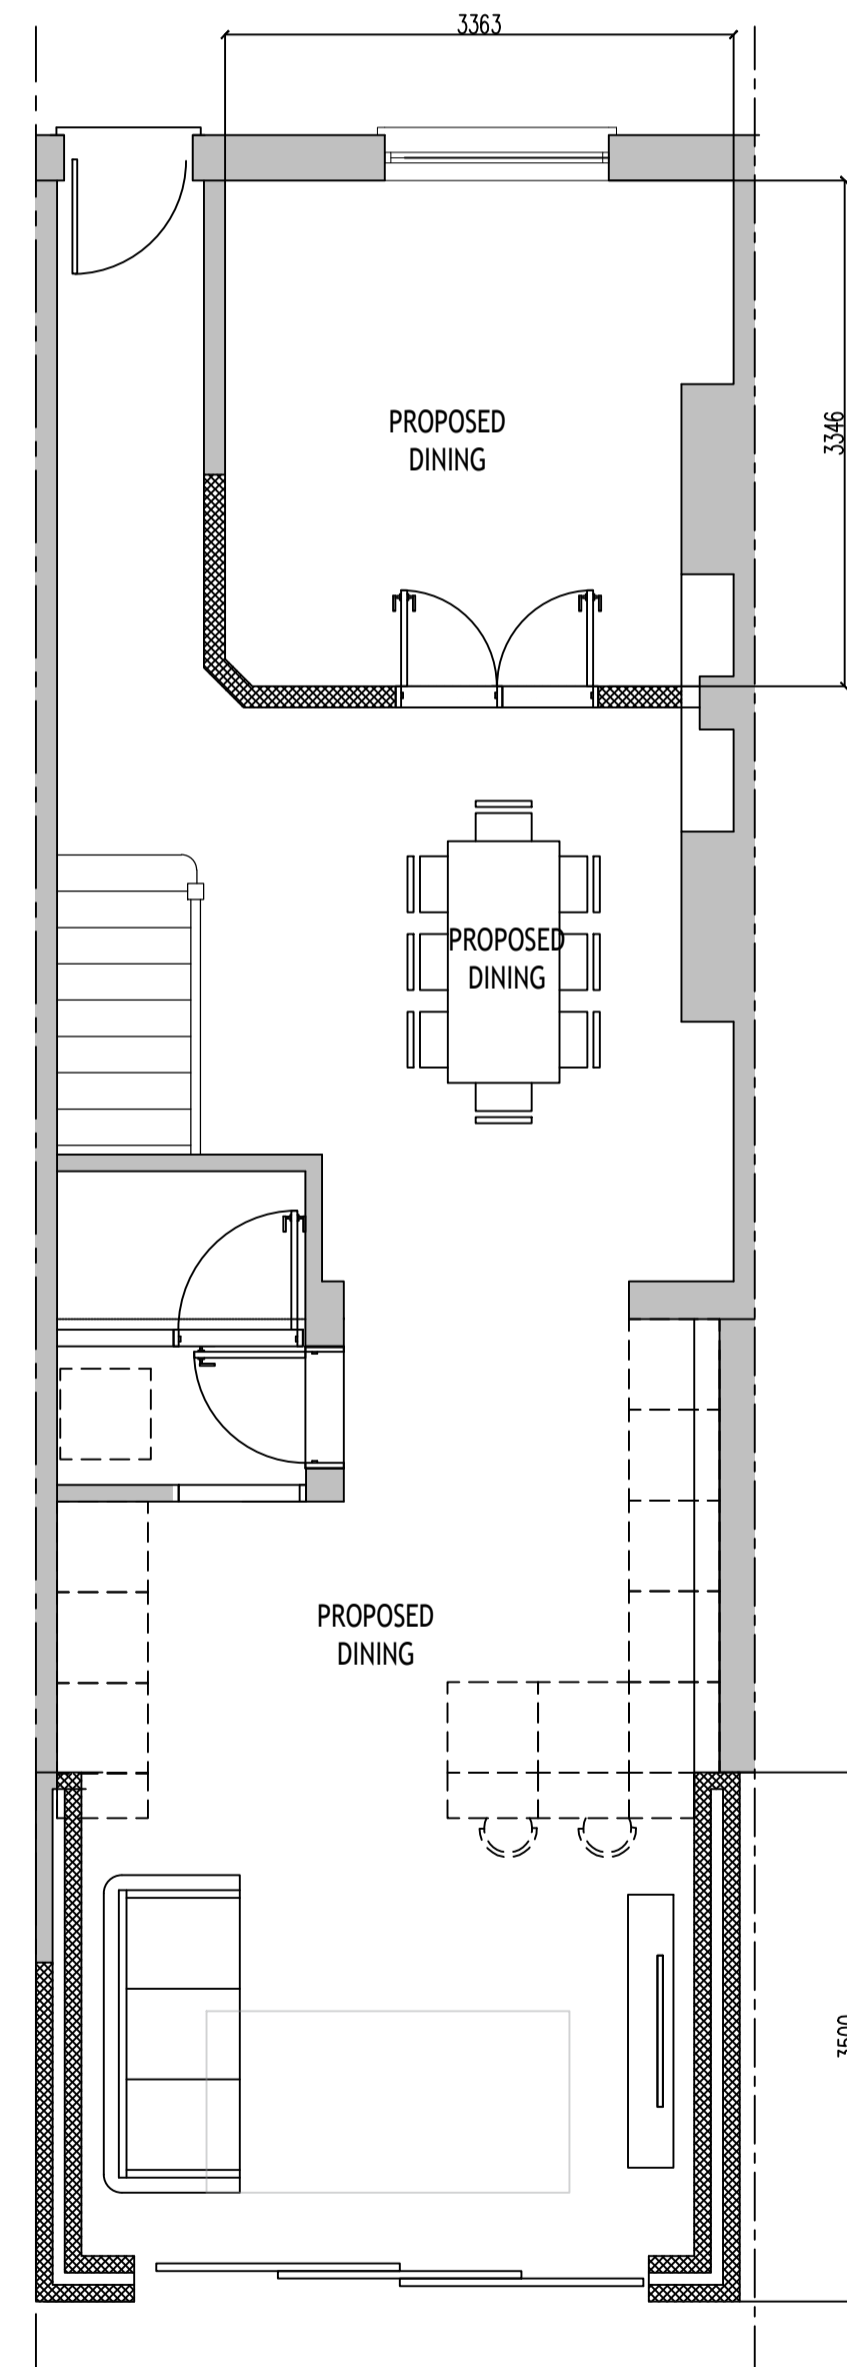

GROUND FLOOR PLAN AS PROPOSED (1:50)

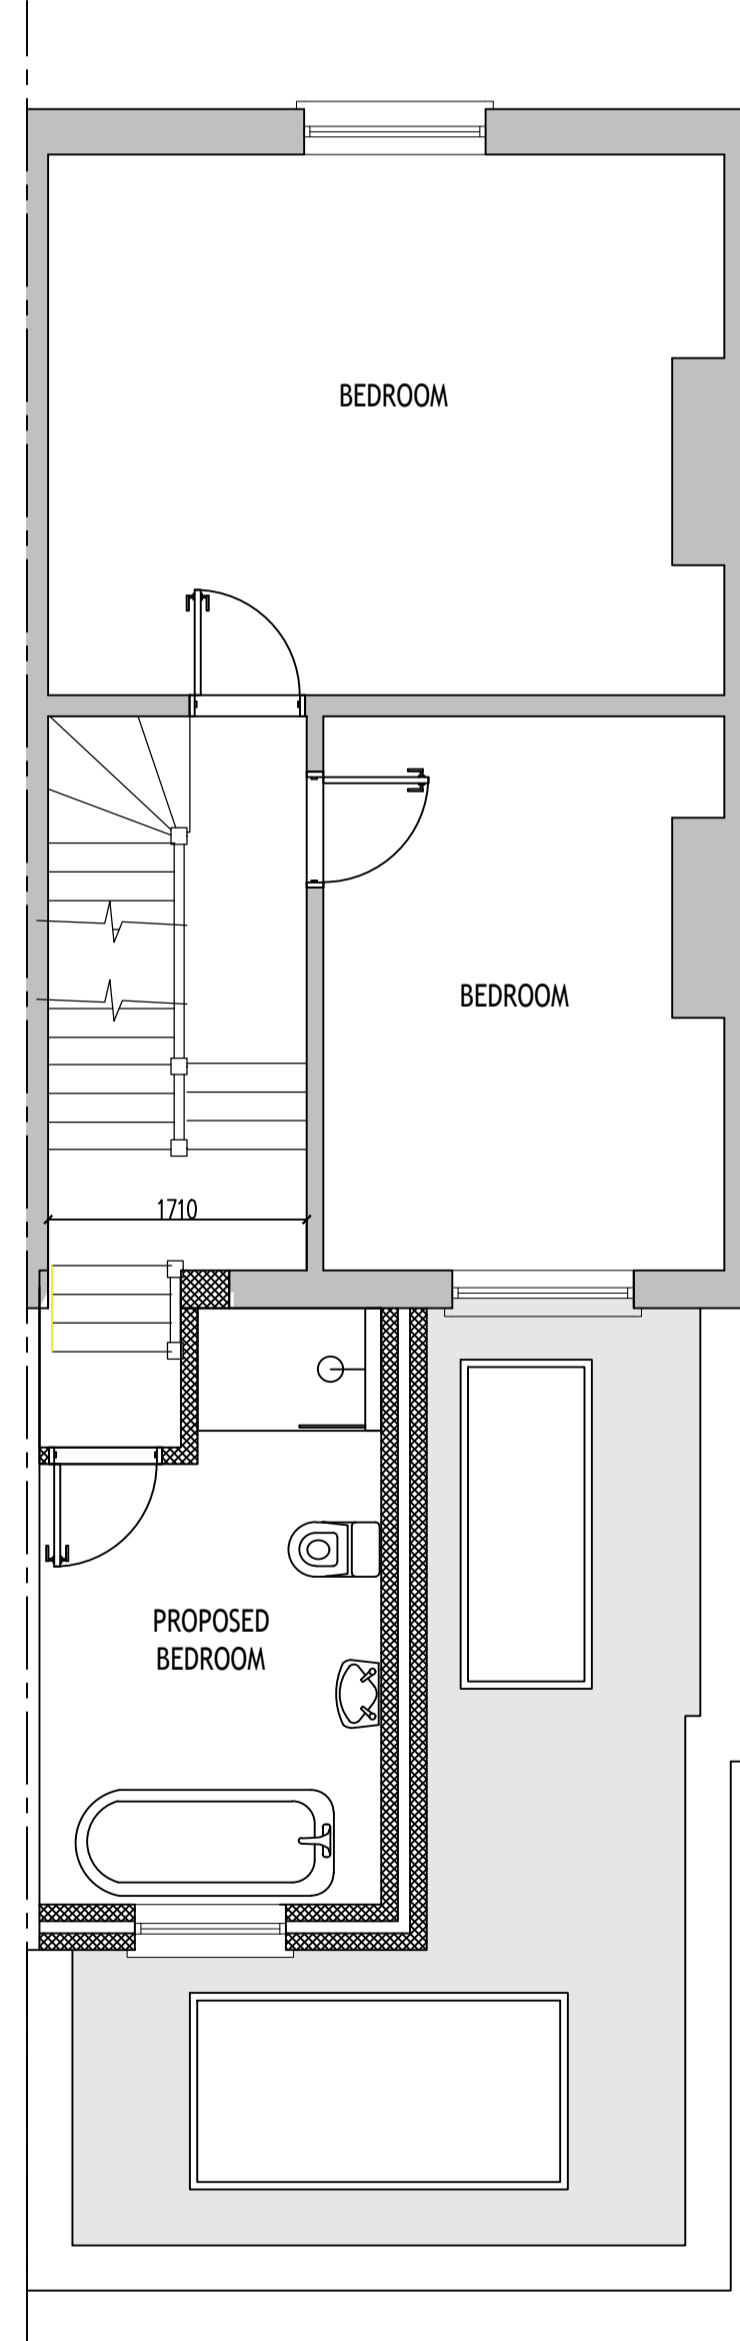

FIRST FLOOR PLAN AS PROPOSED (1:50)

 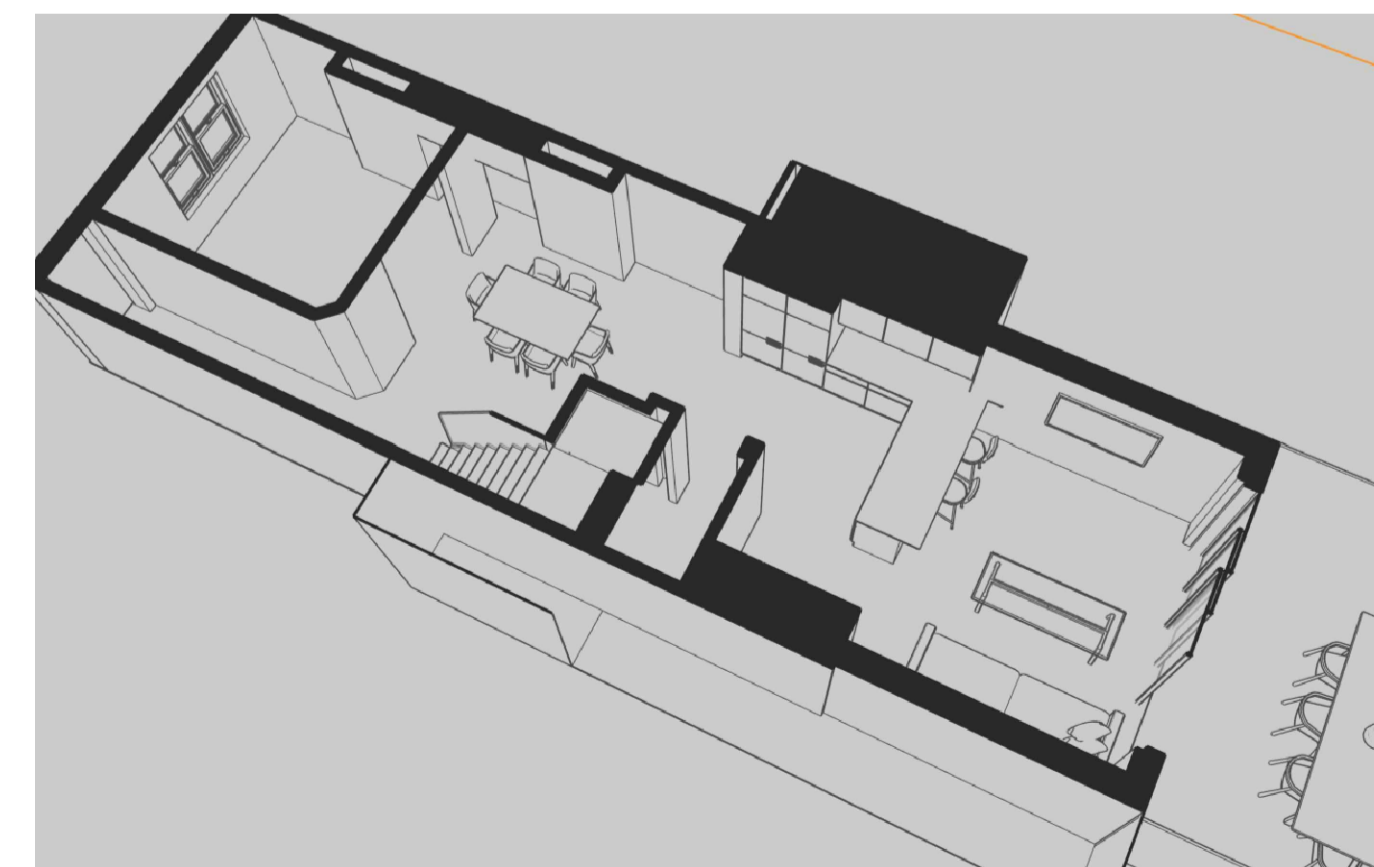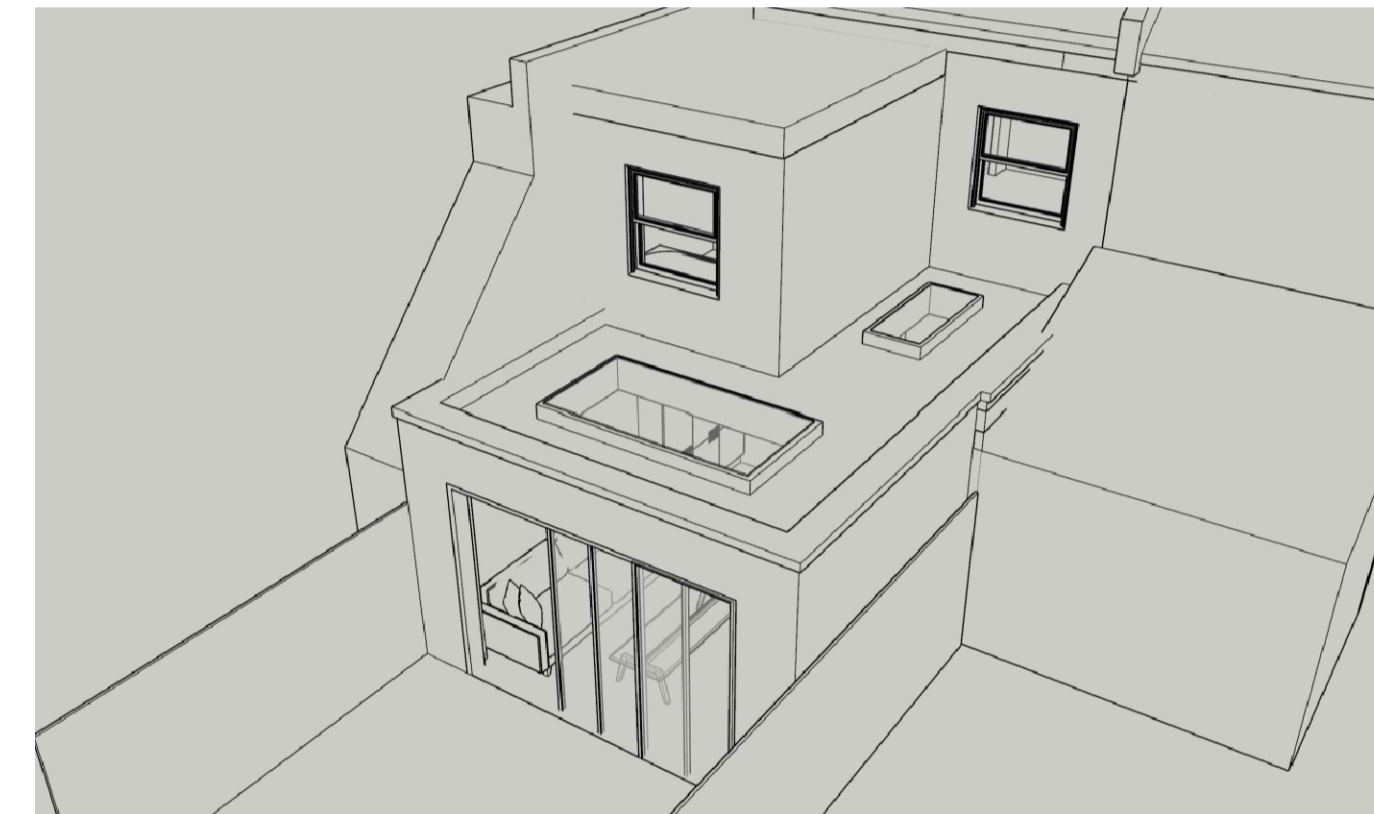

SITE/BLOCK PLAN - 1:200

ALL MEASUREMENTS ARE GUIDE ONLY. MAIN CONTRACTOR TO CHECK SIZES PRIOR TO ORDERING MATERIALS. IF ANY MEASUREMENTS ARE INCORRECT CONTRACTOR MUST NOTIFY ATTOE ARCHITECTURE / CENTRAL ARCHITECTURE LIMITED BEFORE PROCEEDING WITH ANY WORK.

**ATTOE ARCHITECTURE**  
BUILDING DESIGN & PLANNING EXPERTS  
TEL : 020 8308 0358 EMAIL : ADMIN@ATTOEARCHITECTURE.CO.UK

7 DENTON TERRACE, DENTON ROAD, BEXLEY, DA5 2AF

PROJECT DESCRIPTION:  
GROUND FLOOR REAR AND PART FIRST FLOOR EXTENSION

DRAWN BY : GERRY ATTOE  
DATE : 12TH MARCH 2024

DRAWING NUMBER :  
7DENTON/P/A/001