



EXISTING

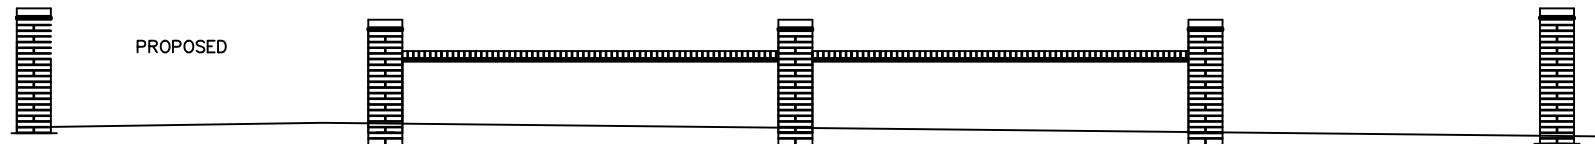

PROPOSED

1:100

 

Coinford GROUNDWORKS AND CONCRETE
FRAME SPECIALISTS
T: 01342 840 800 | F: 01342 841 600 | www.coinford.co.uk
Redeham Hall, 137 Redeham Road, Burstow, Surrey RH6 9RJ

Title:-

Front Elevation of Wall

Project:-

58 Birchwood Drive
DA2 7NF

Drn by:- LS	Date:- 12/01/24	Scale:- 1:100 @ A3	Sheet number:- 1 of 1
Drawing number:- DR-003		Revision:-	