
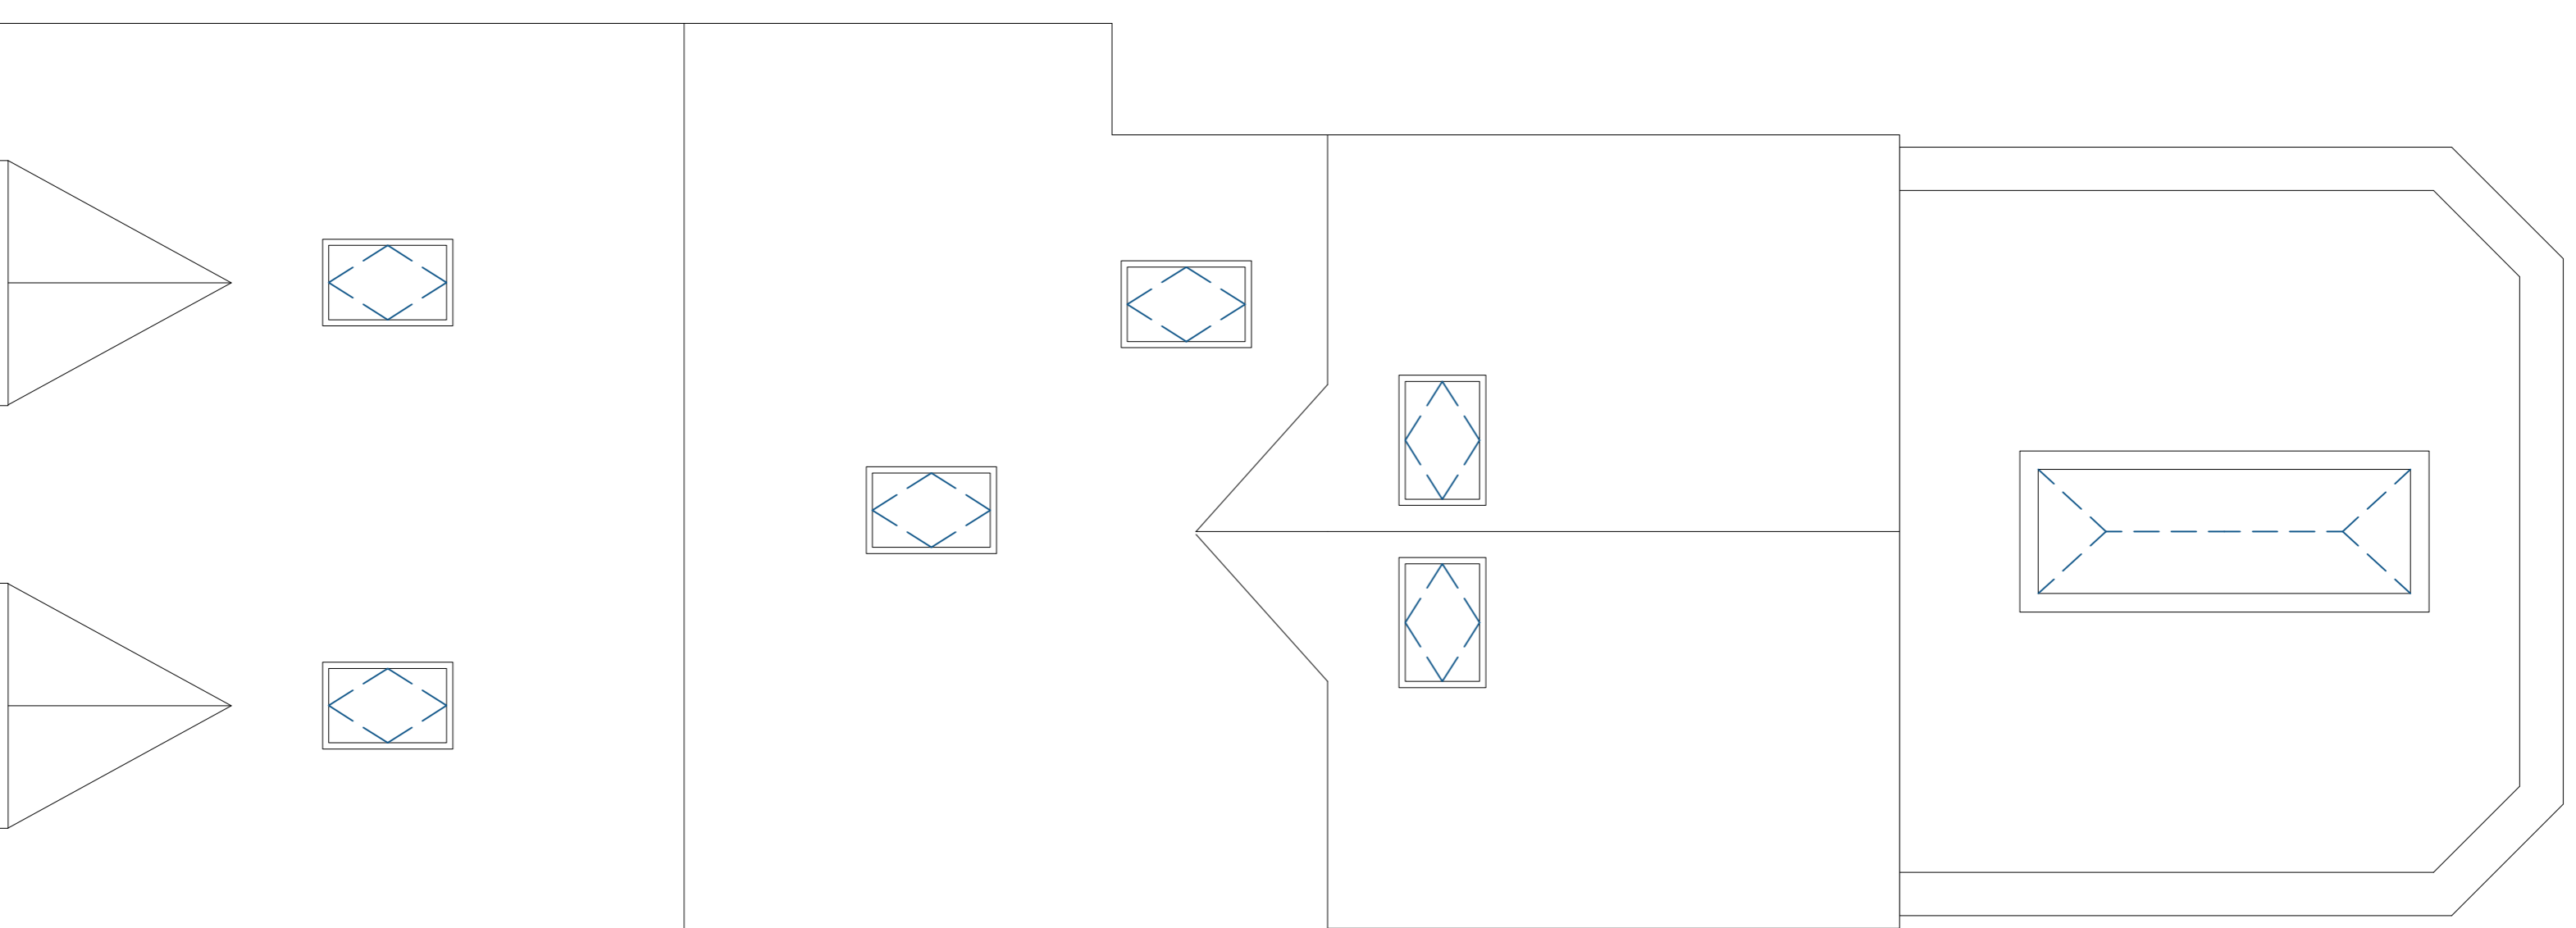
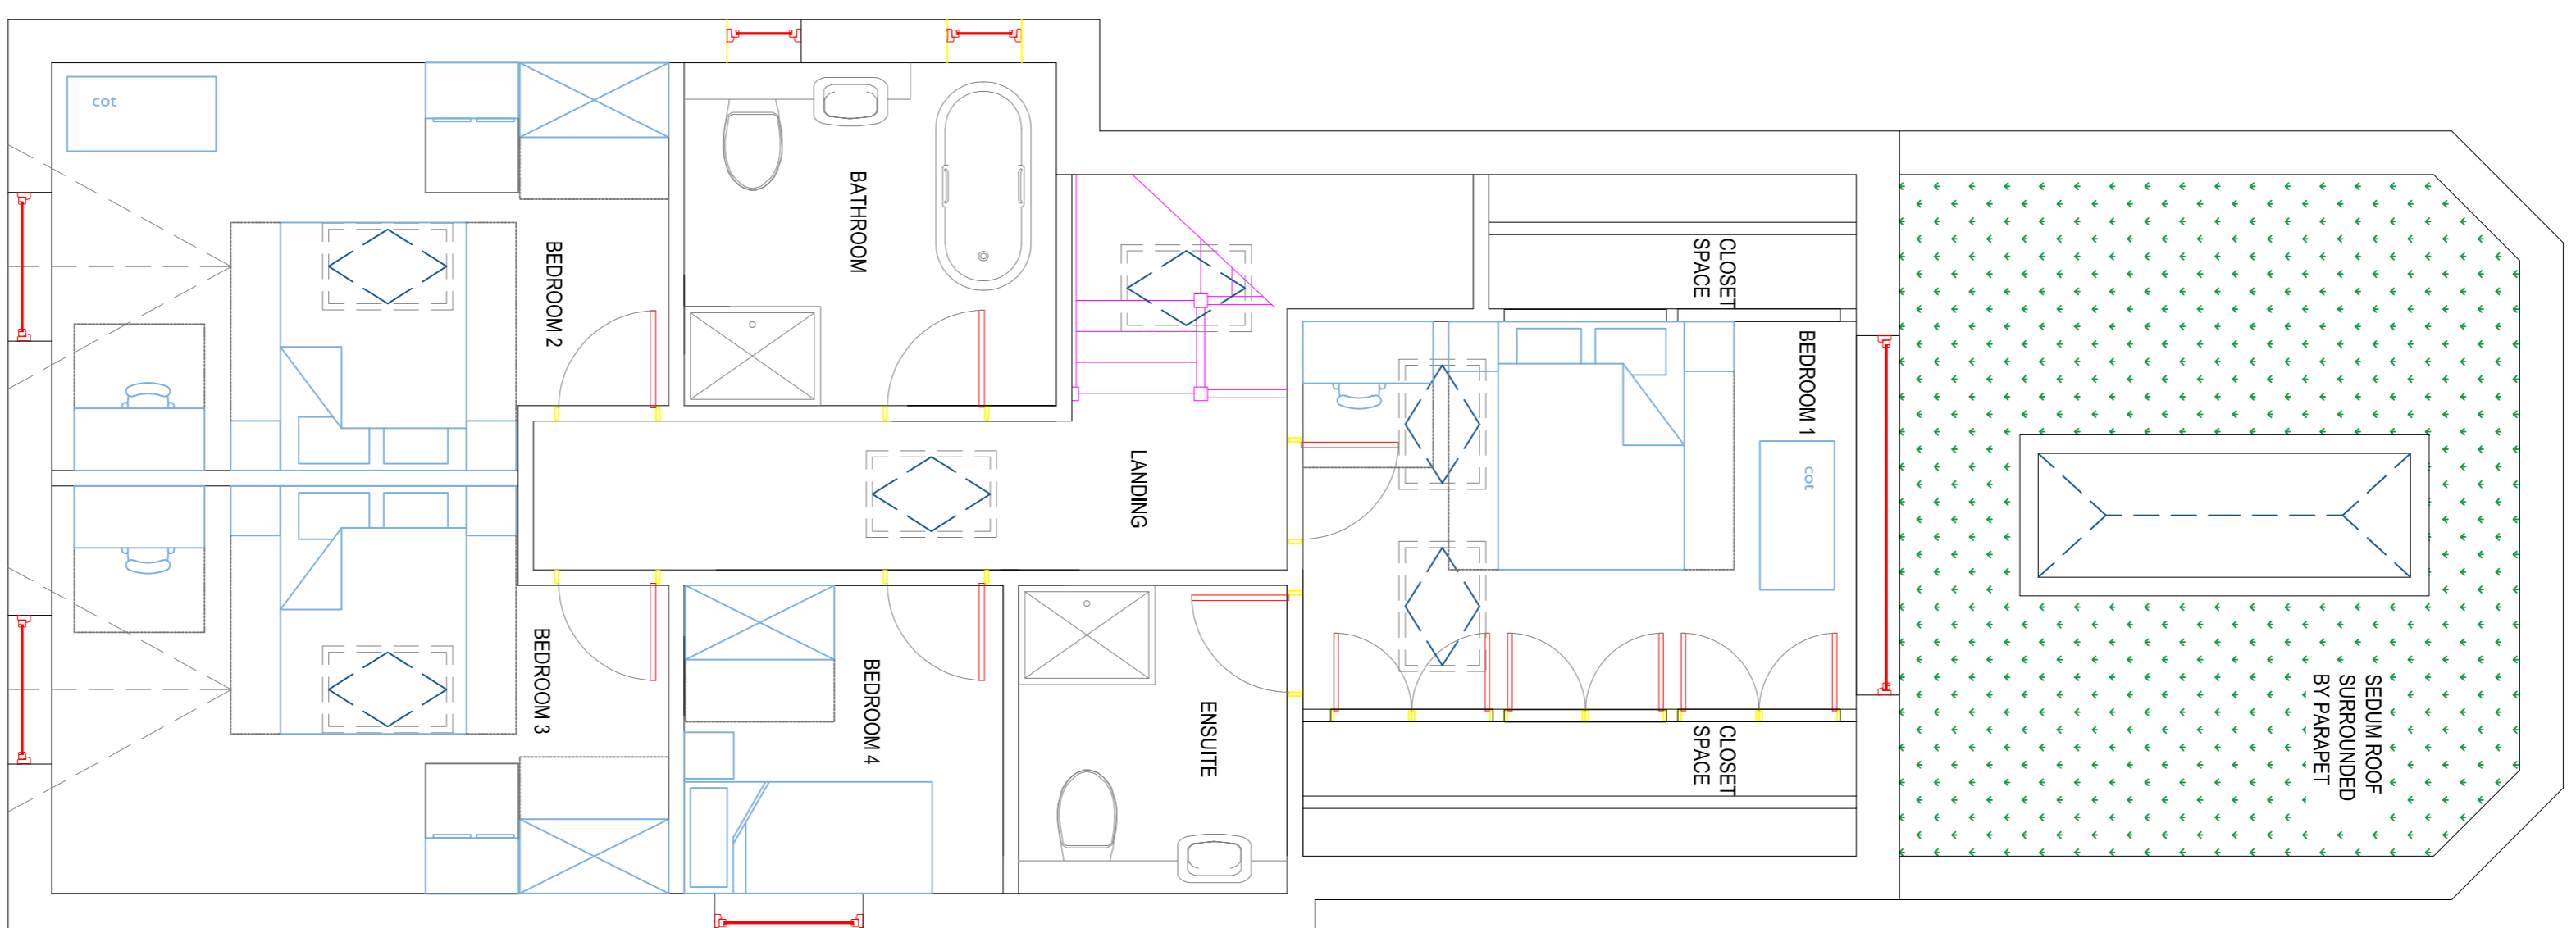


DO NOT SCALE FROM THIS DRAWING.
 THE CONTRACTOR SHALL CHECK ALL DIMENSIONS AND REPORT ANY OMISSIONS OR ERRORS.
 ALL DIMENSIONS IN MILLIMETRES UNLESS OTHERWISE STATED.

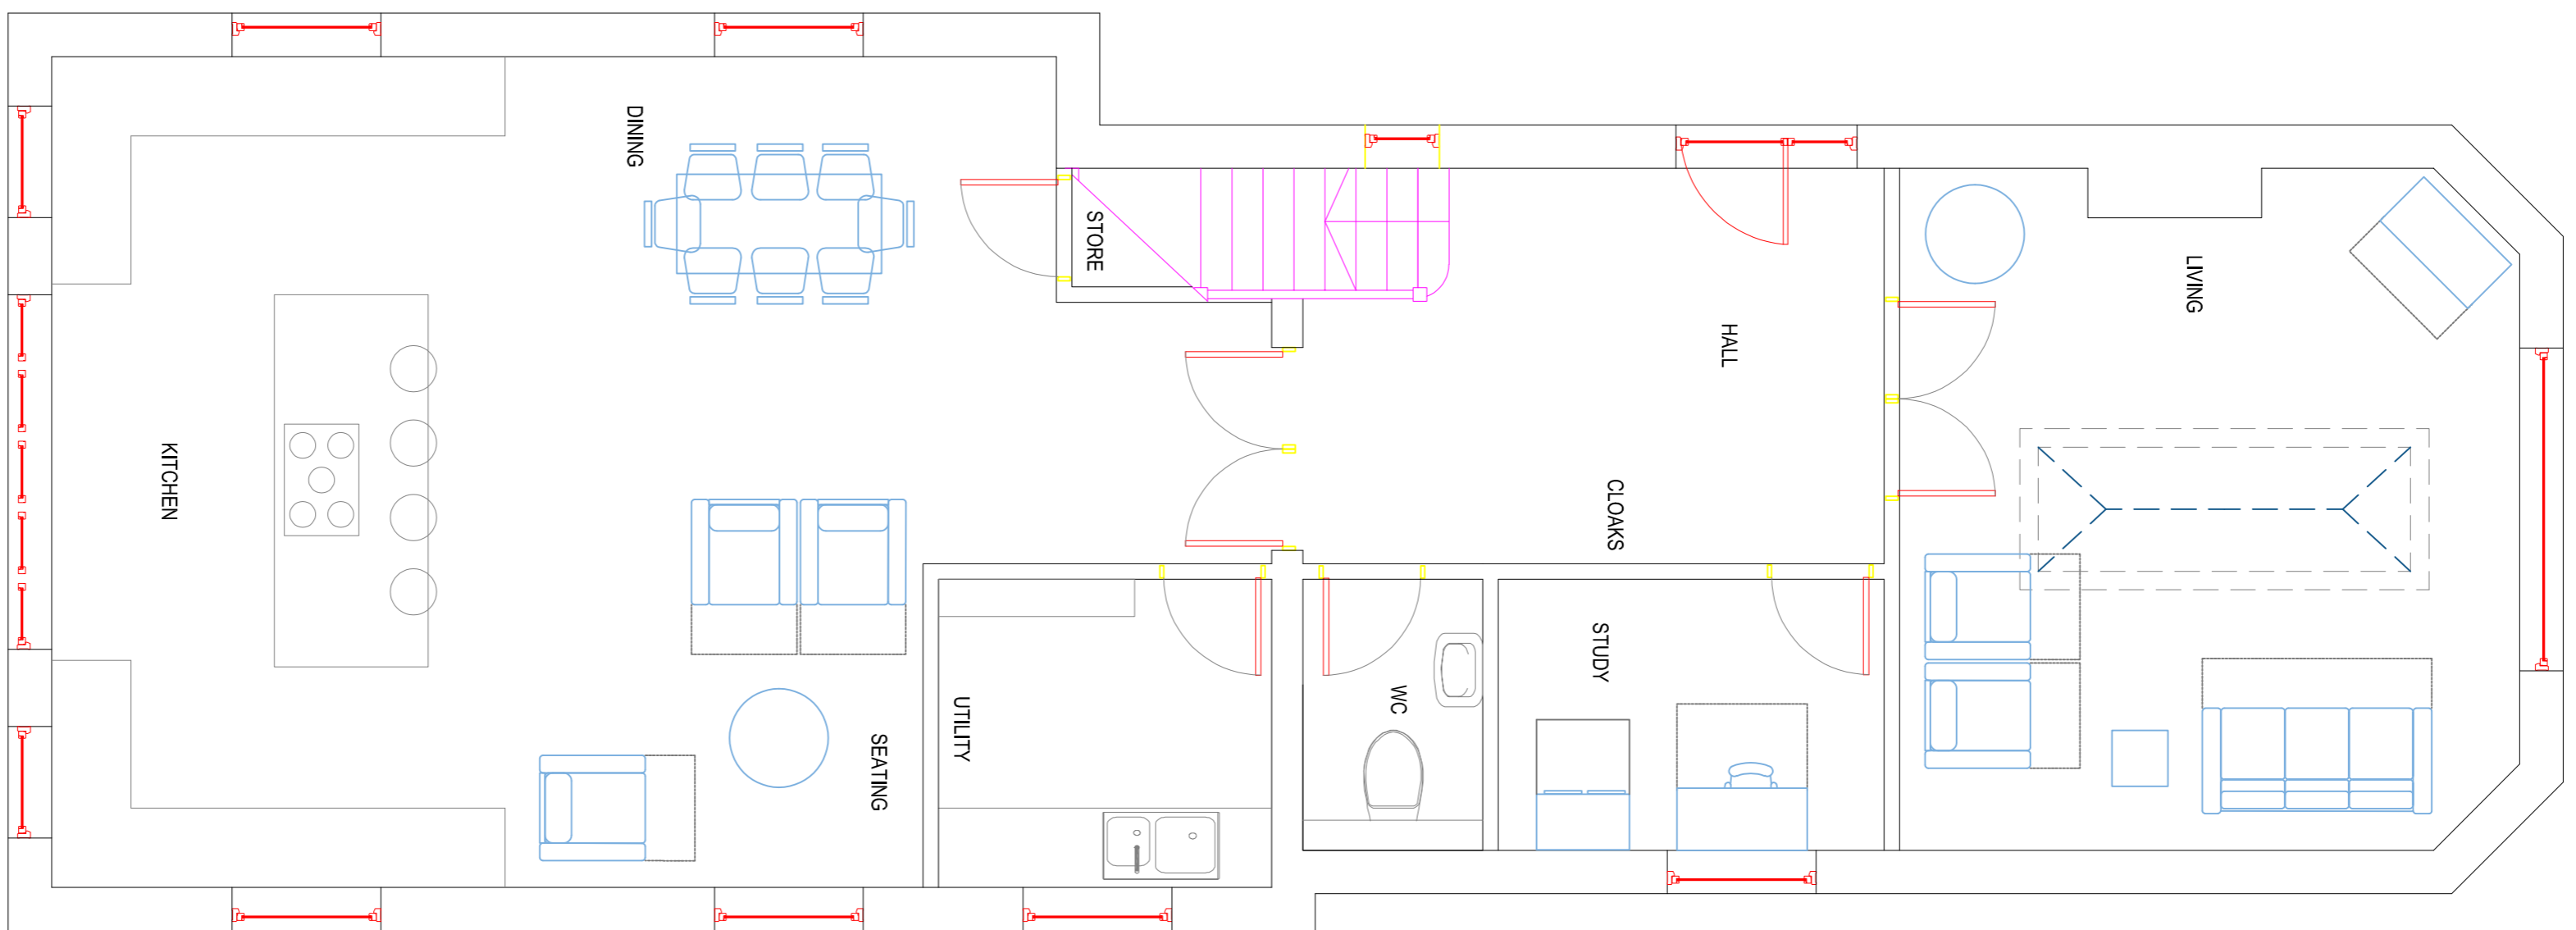

Rev	Purpose of Issue/Modifications	By	CHKD	Date
P1	ISSUED FOR PLANNING	AE	AE	16/02/24

Client AENG DEVELOPMENT LTD				
Project NEW DWELLING, CARR HOUSE DRIVE NEWTON HALL DH1 5PP				
Title PROPOSED GENERAL ARRANGEMENT FLOOR PLANS AND ROOF				
Sheet A1	Scale 1:50	By AE	Checked AE	Rev: P1
Drawing No. CHD-004				