




DO NOT SCALE FROM THIS DRAWING.
 THE CONTRACTOR SHALL CHECK ALL DIMENSIONS AND REPORT ANY
 OMISSIONS OR ERRORS.
 ALL DIMENSIONS IN MILLIMETRES UNLESS OTHERWISE STATED.

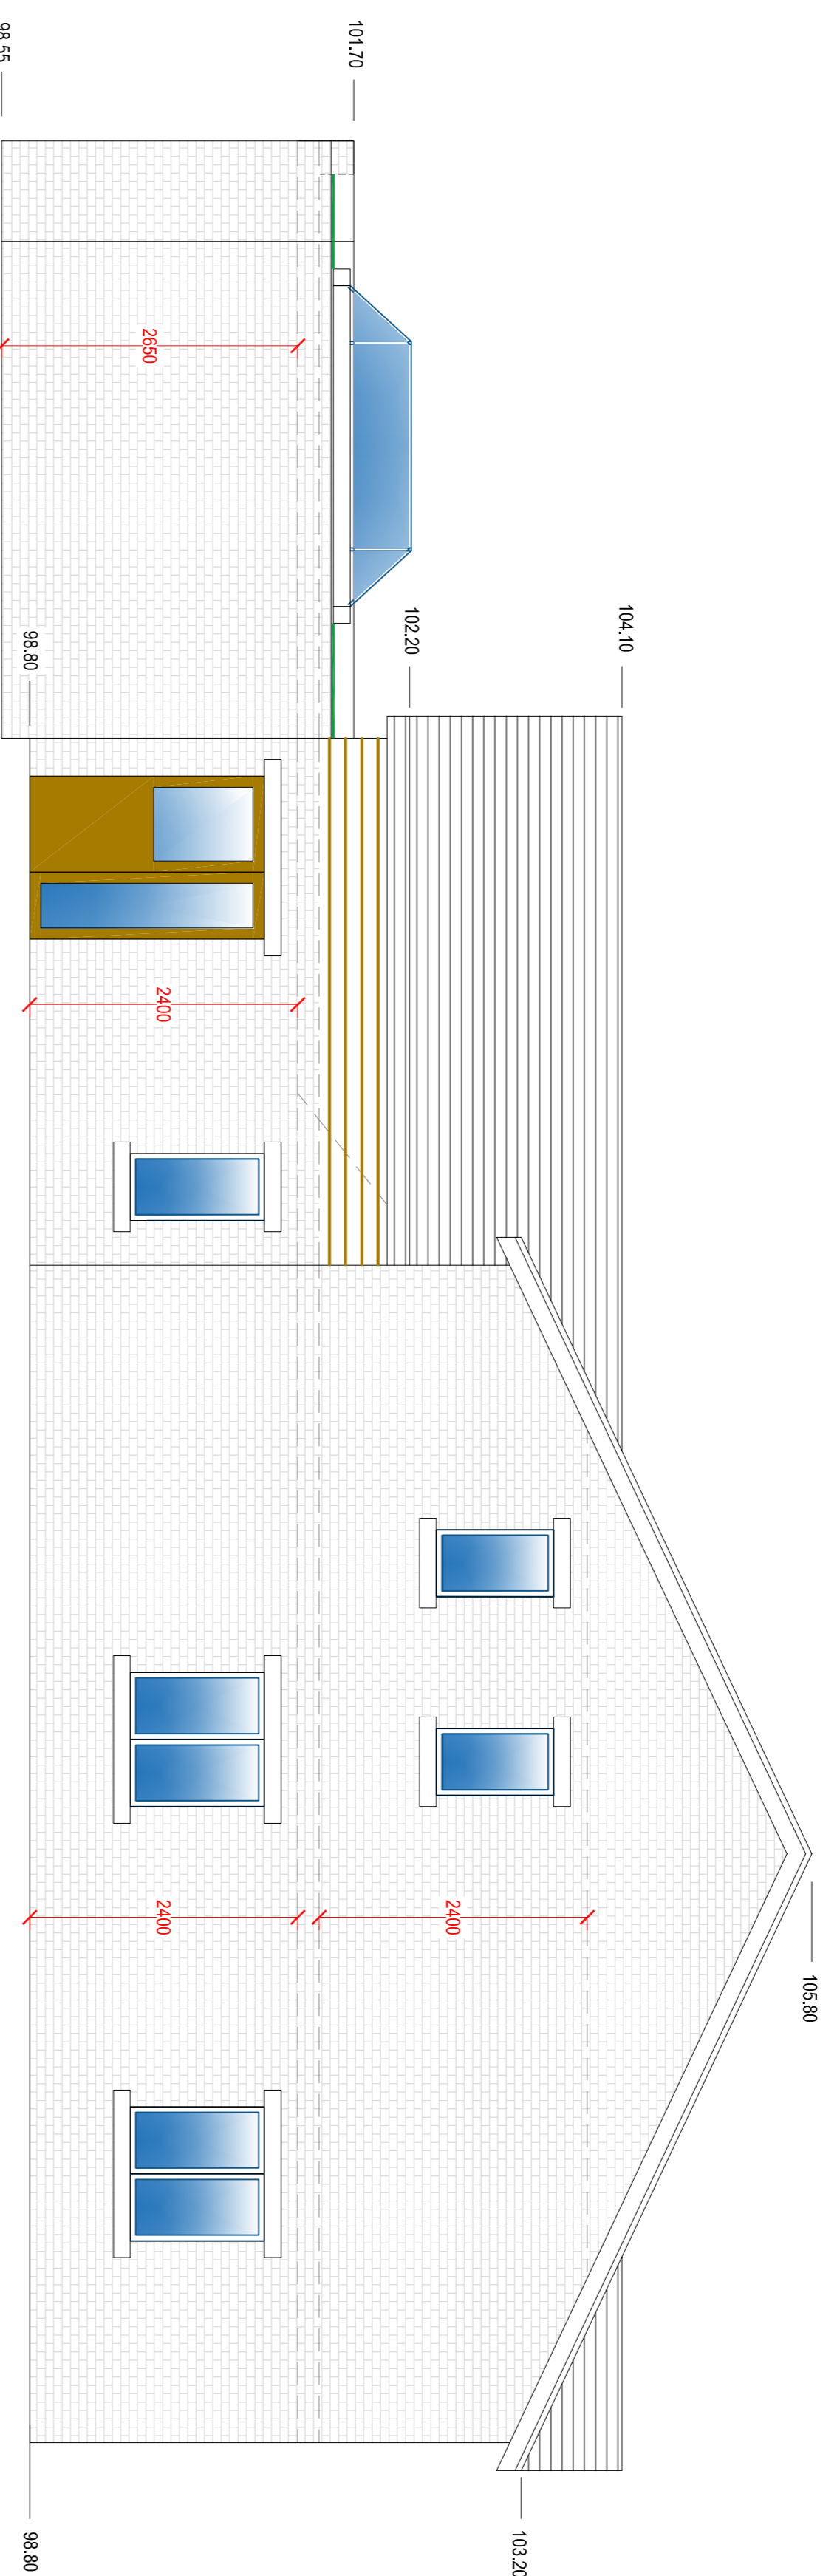


WEST ELEVATION

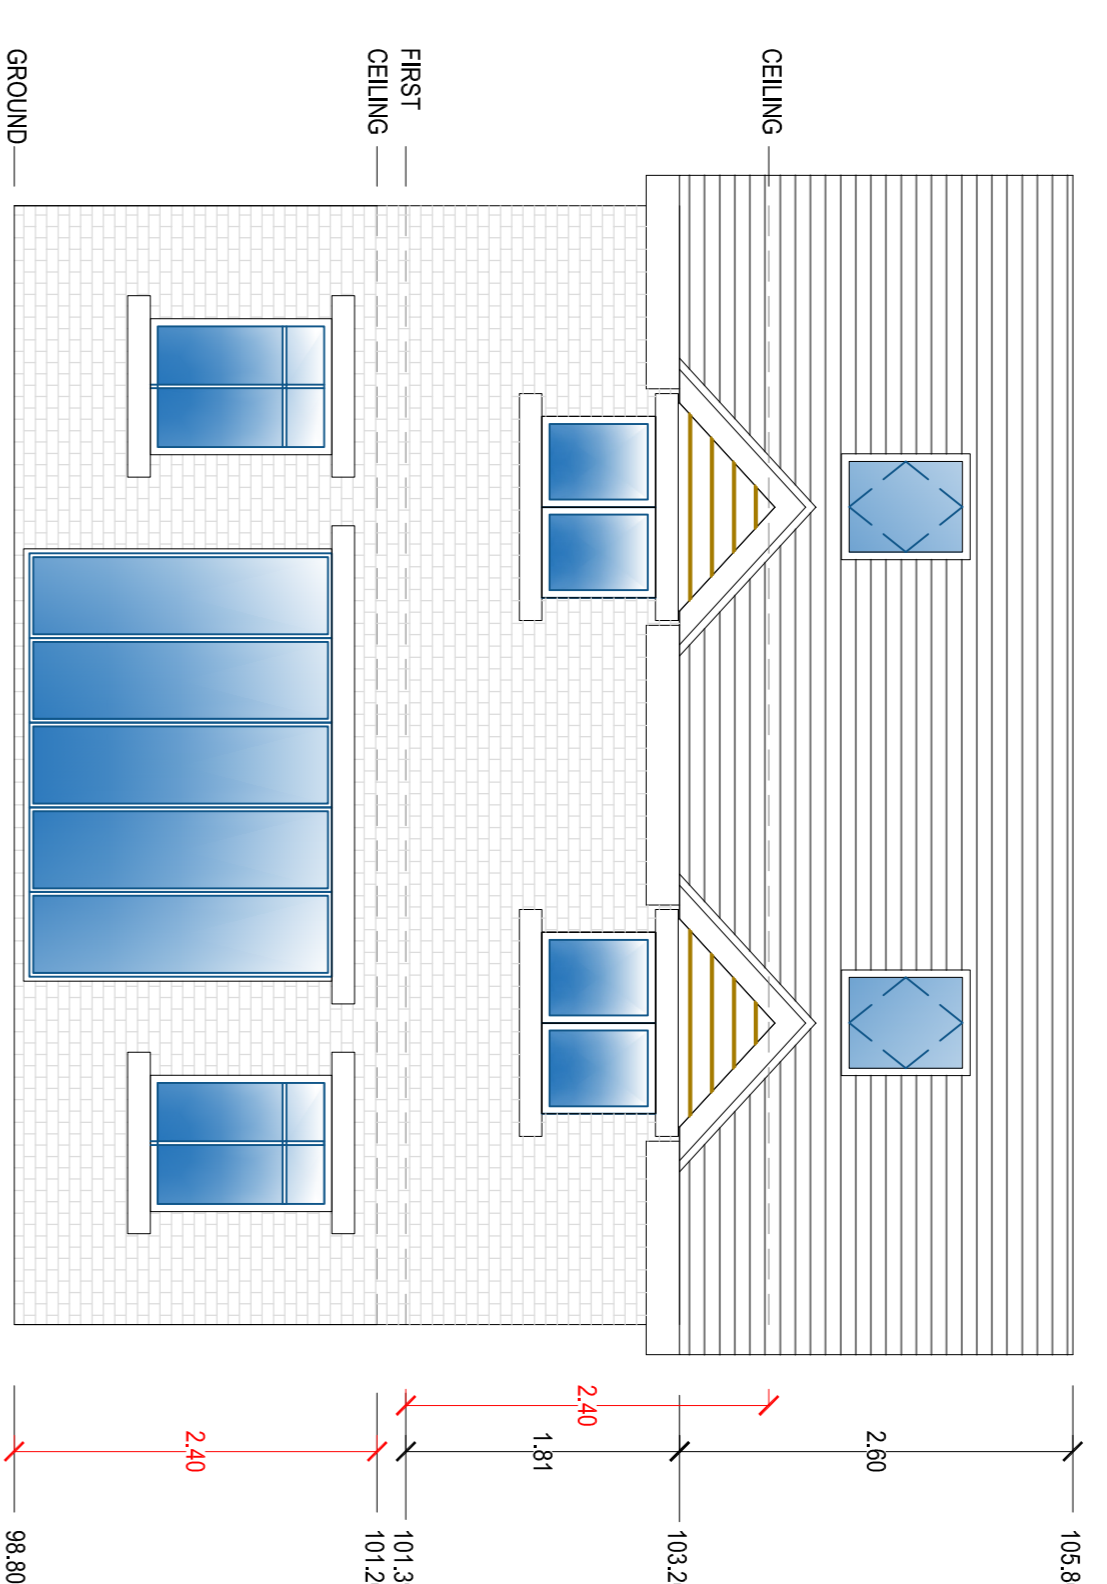

SOUTH ELEVATION

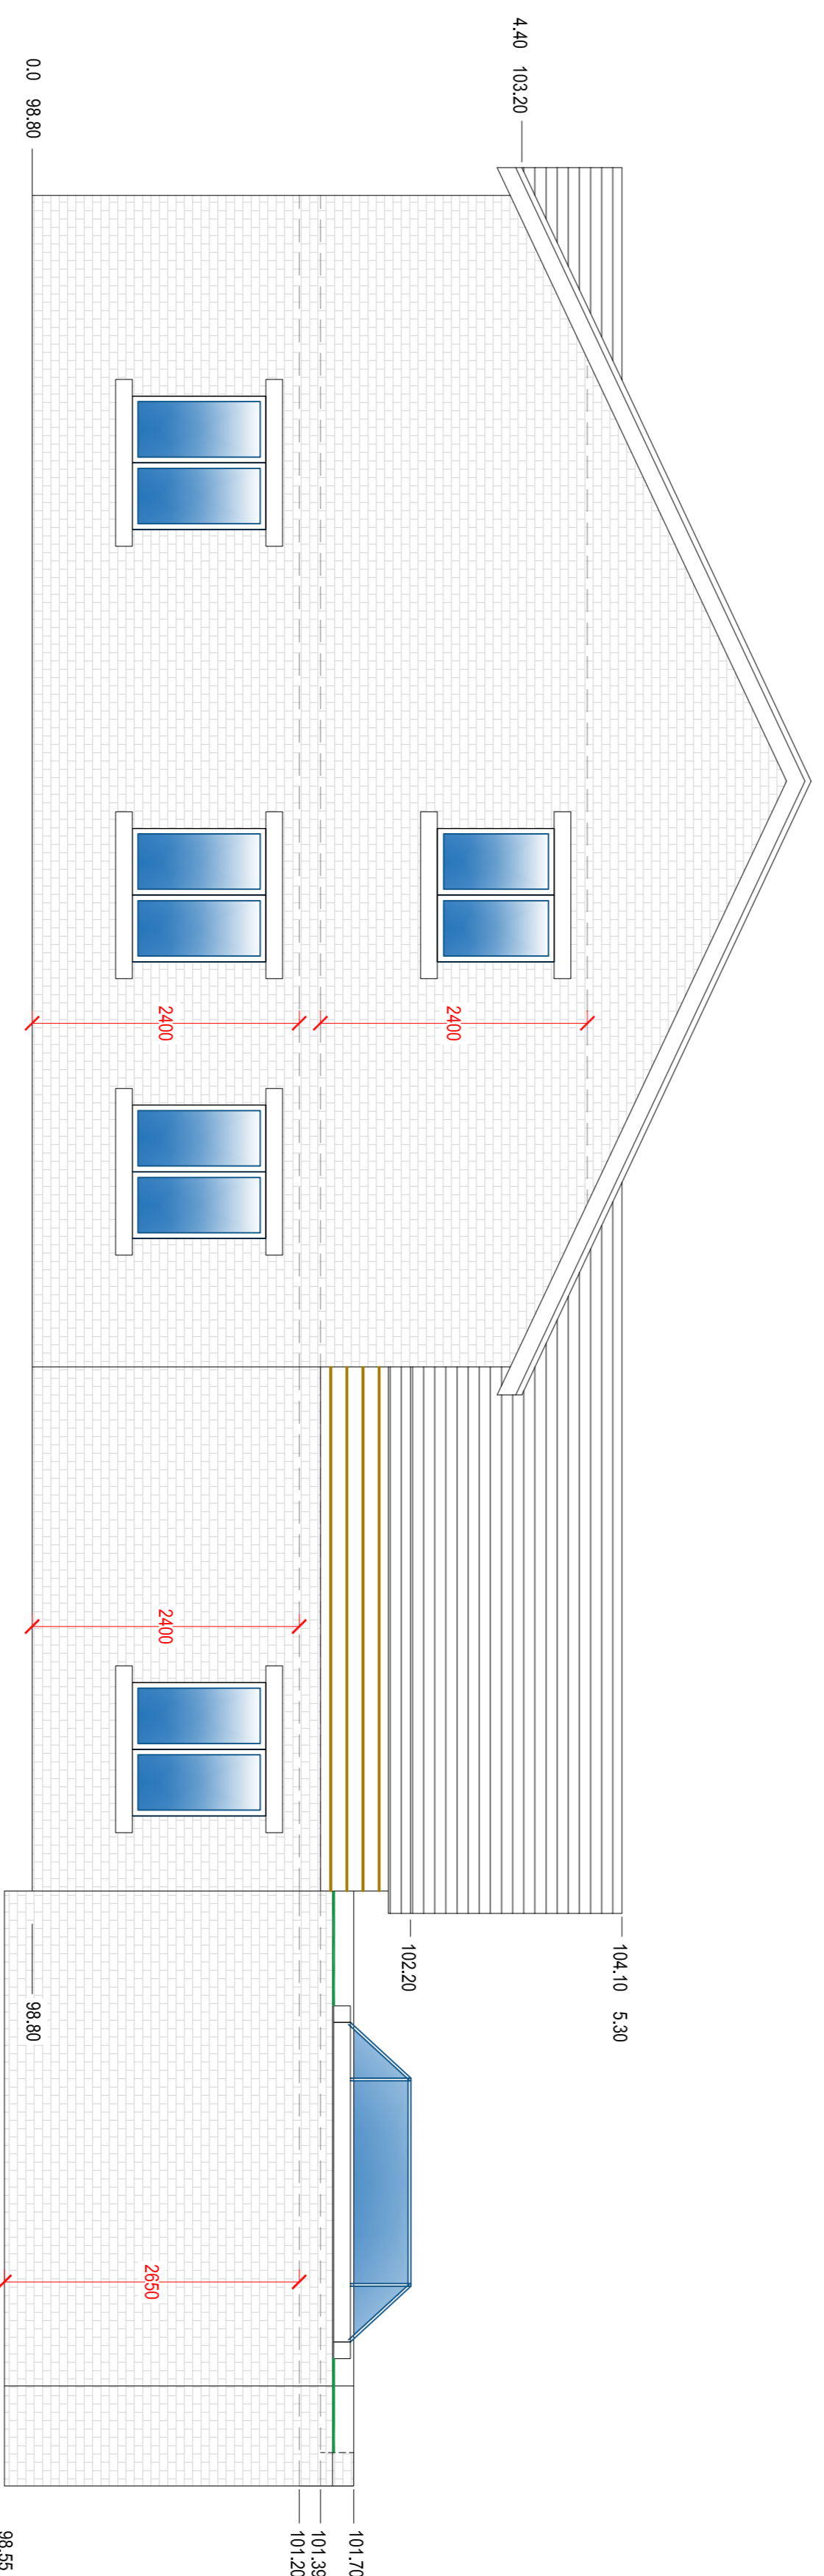

EAST ELEVATION

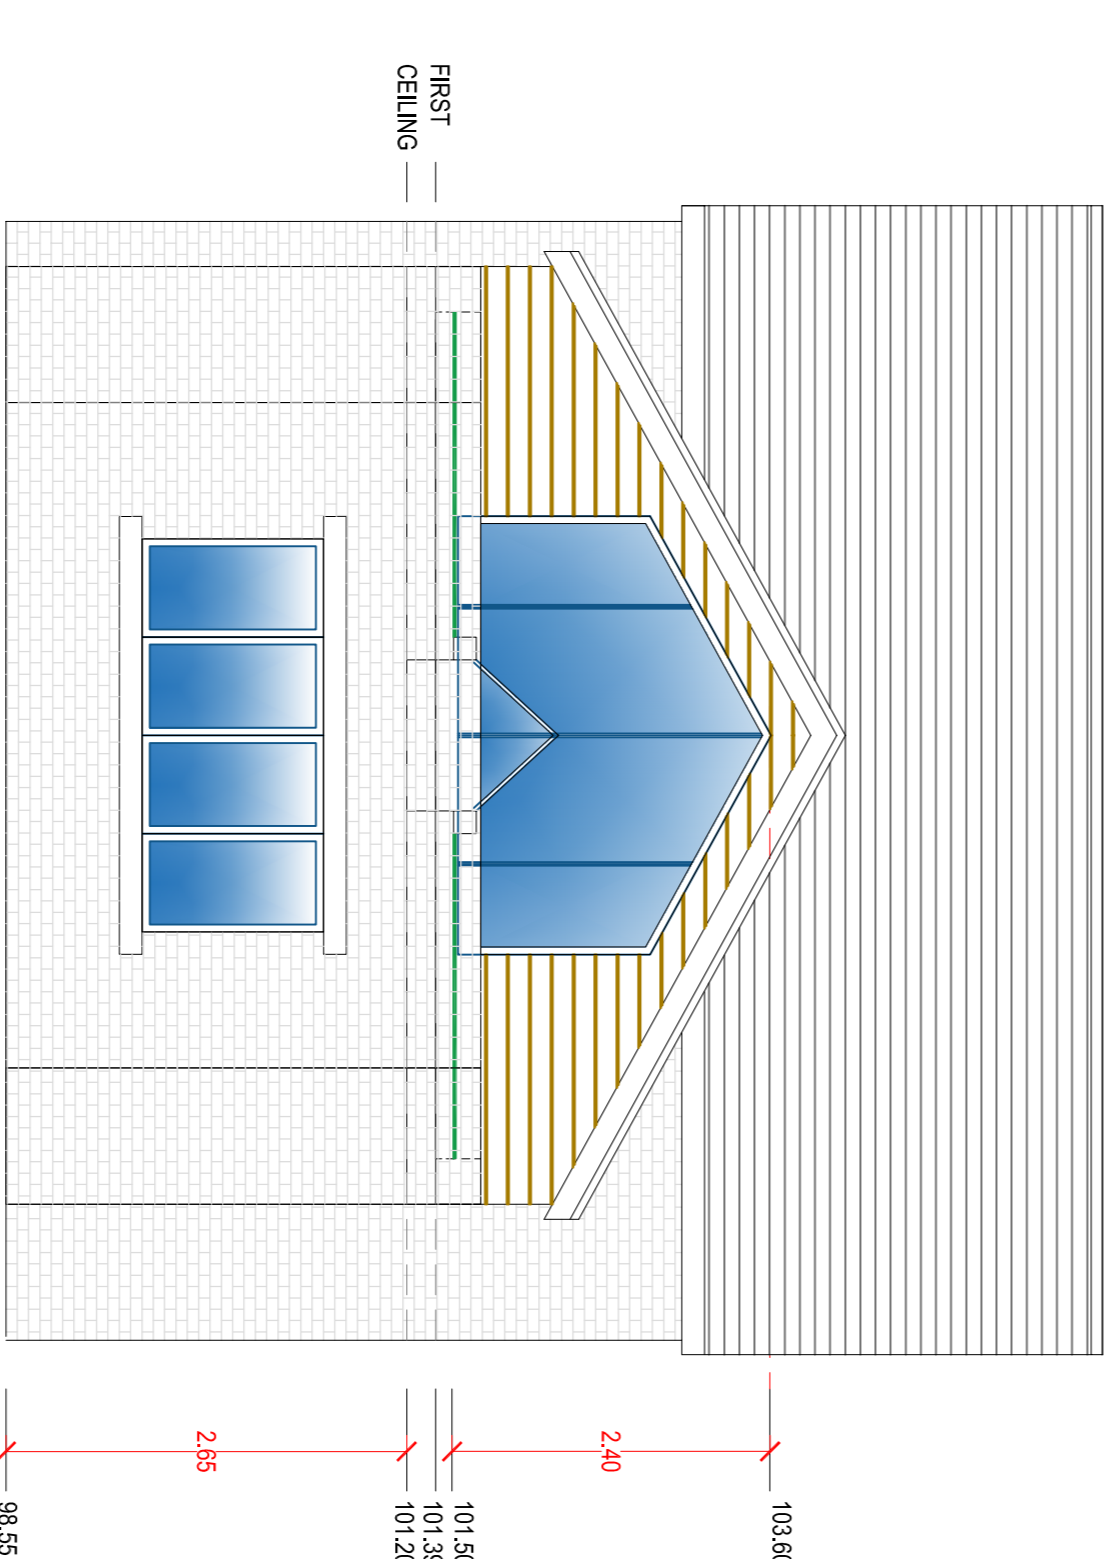

NORTH ELEVATION

Rev	PI	ISSUED FOR PLANNING	AE	AE	16/02/24
		Purpose of Issue/Modifications	By	CHK'd	Date

Client					
AENG DEVELOPMENT LTD					
Project					
NEW DWELLING, CARR HOUSE DRIVE					
NEWTON HALL					
DH1 5RP					
Title					
PROPOSED ELEVATIONS					
Sheet	Scale	By	Checked		
A1	1:50	AE	AE		
Drawing No.	CHD-005		Rev:	P1	