

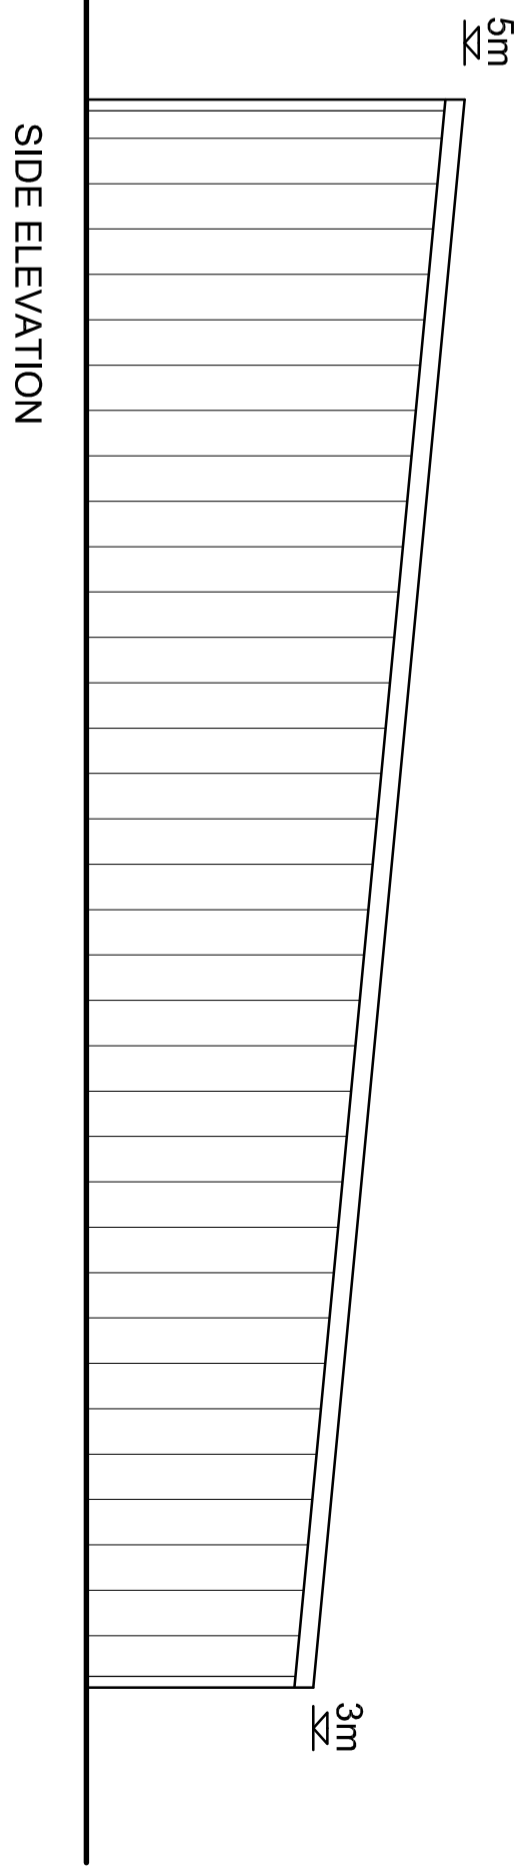
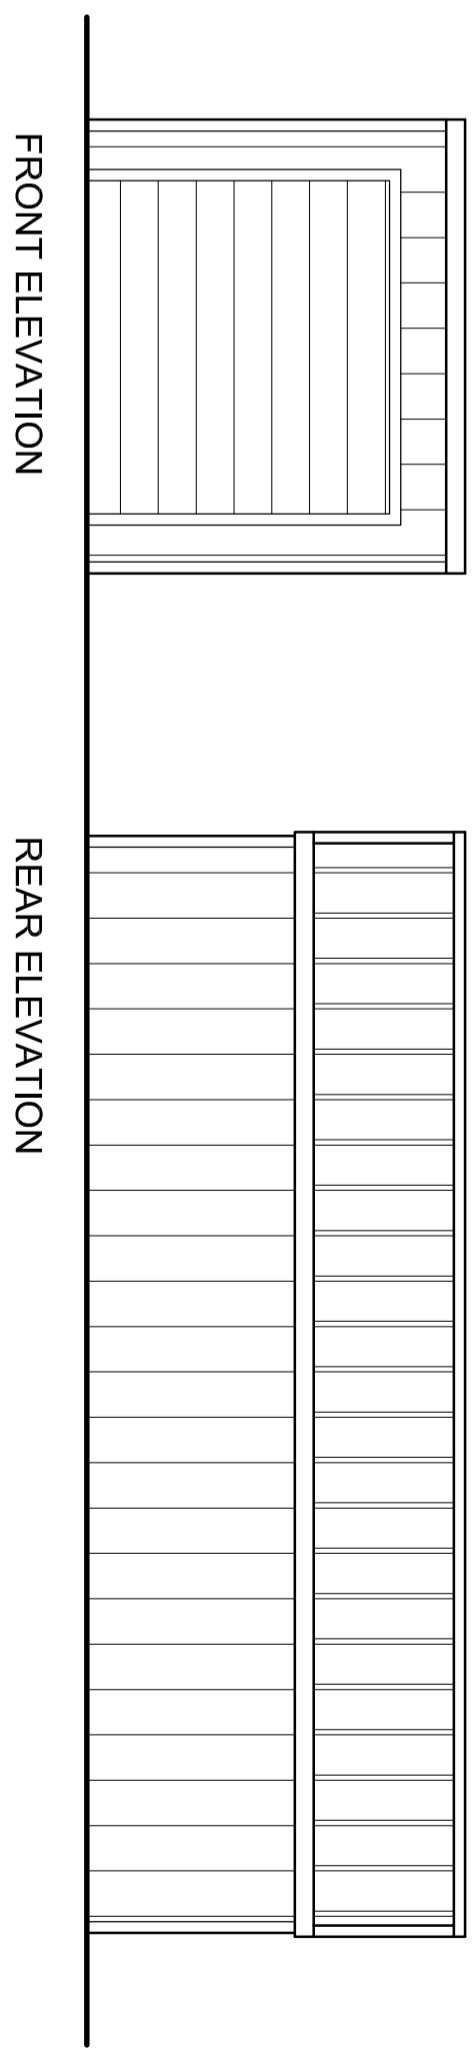


Floor Plans Scale 1:100

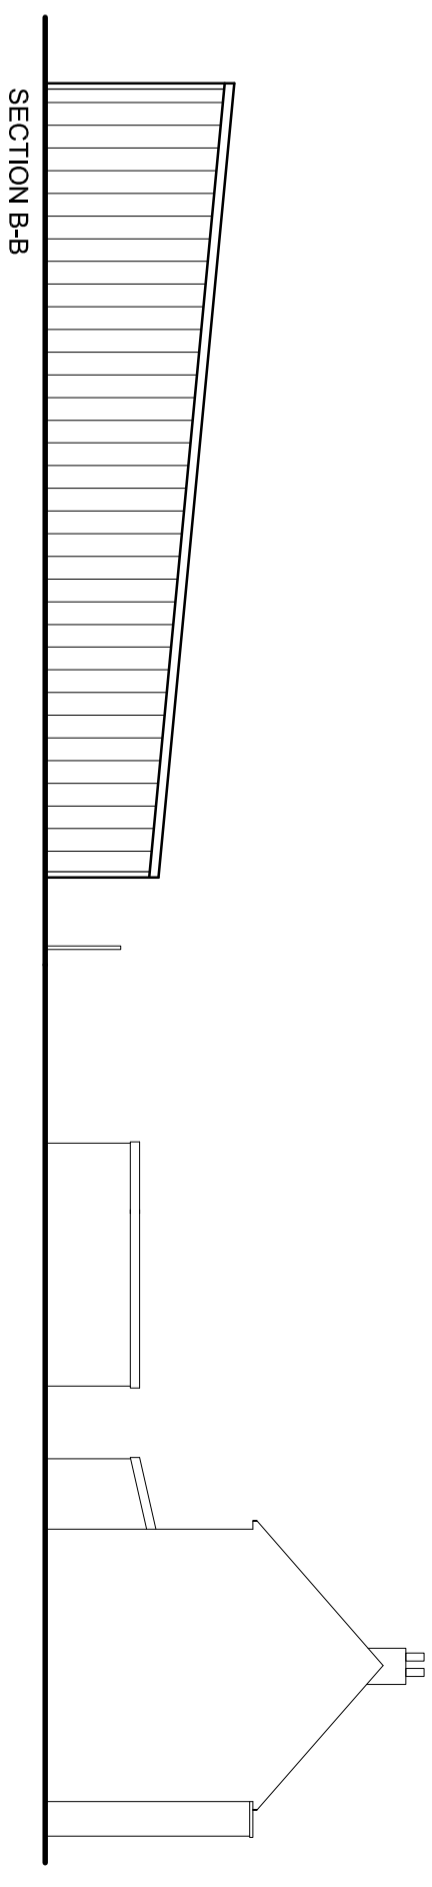

Elevations Scale 1:100

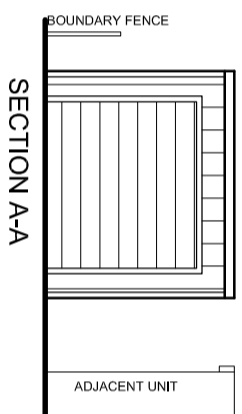

Site Sections Scale 1:200

MATERIAL SPECIFICATION

Roof Cladding: Red Concrete Tile
External Walls: Grey Painted Metal Cladding
Door: Painted Metal Roller Shutter Door
Fascia & Eaves Boards: Grey Painted Metal
Rainwater Goods: Grey UPVC

CONFIGURATION

Address: Cavttech Solutions Ltd	
Description: Proposed Elevations & Floor Plans	
Project: New Unit	
Floor Area 160m²	Site Area 3600m²
Drawing No: P04	
Date: 15/12/2023	Scale: 1:100@ A2