


0 1m 2m 3m 4m 5m 6m


SCALE 1:100

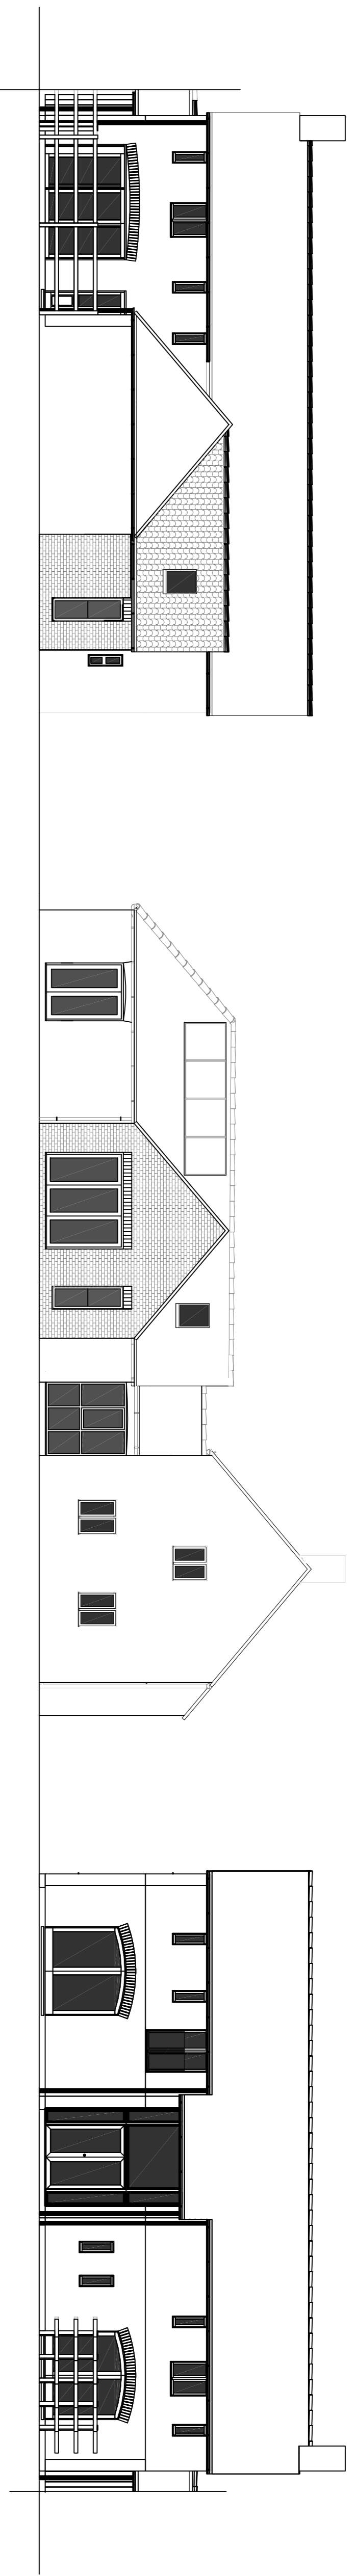

Rear elevation


Side elevation

Front elevation

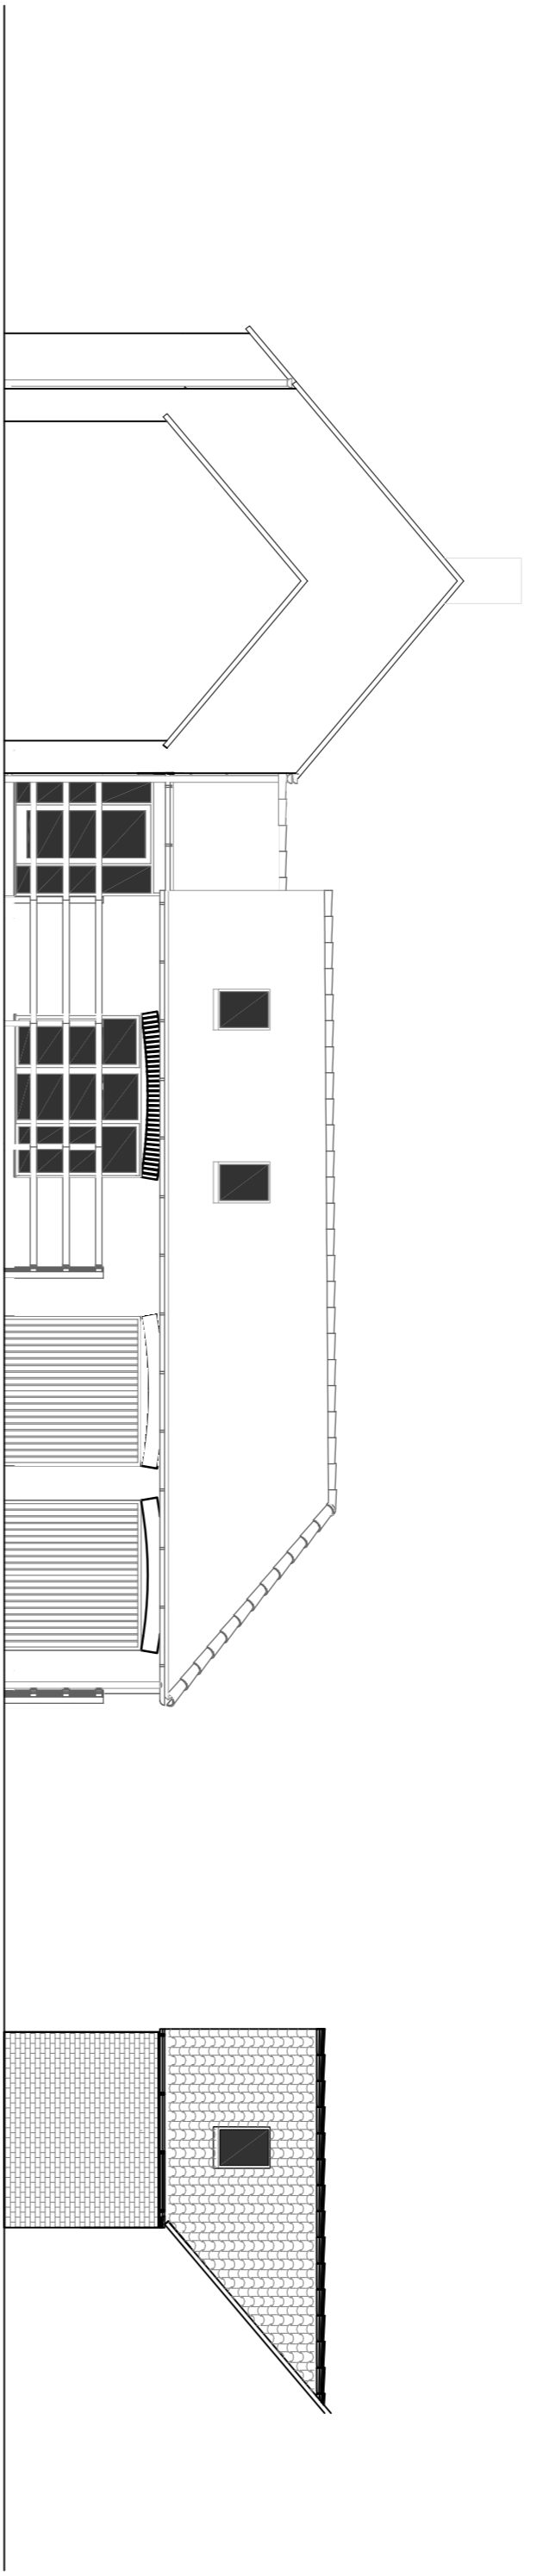

Side elevation

Side elevation

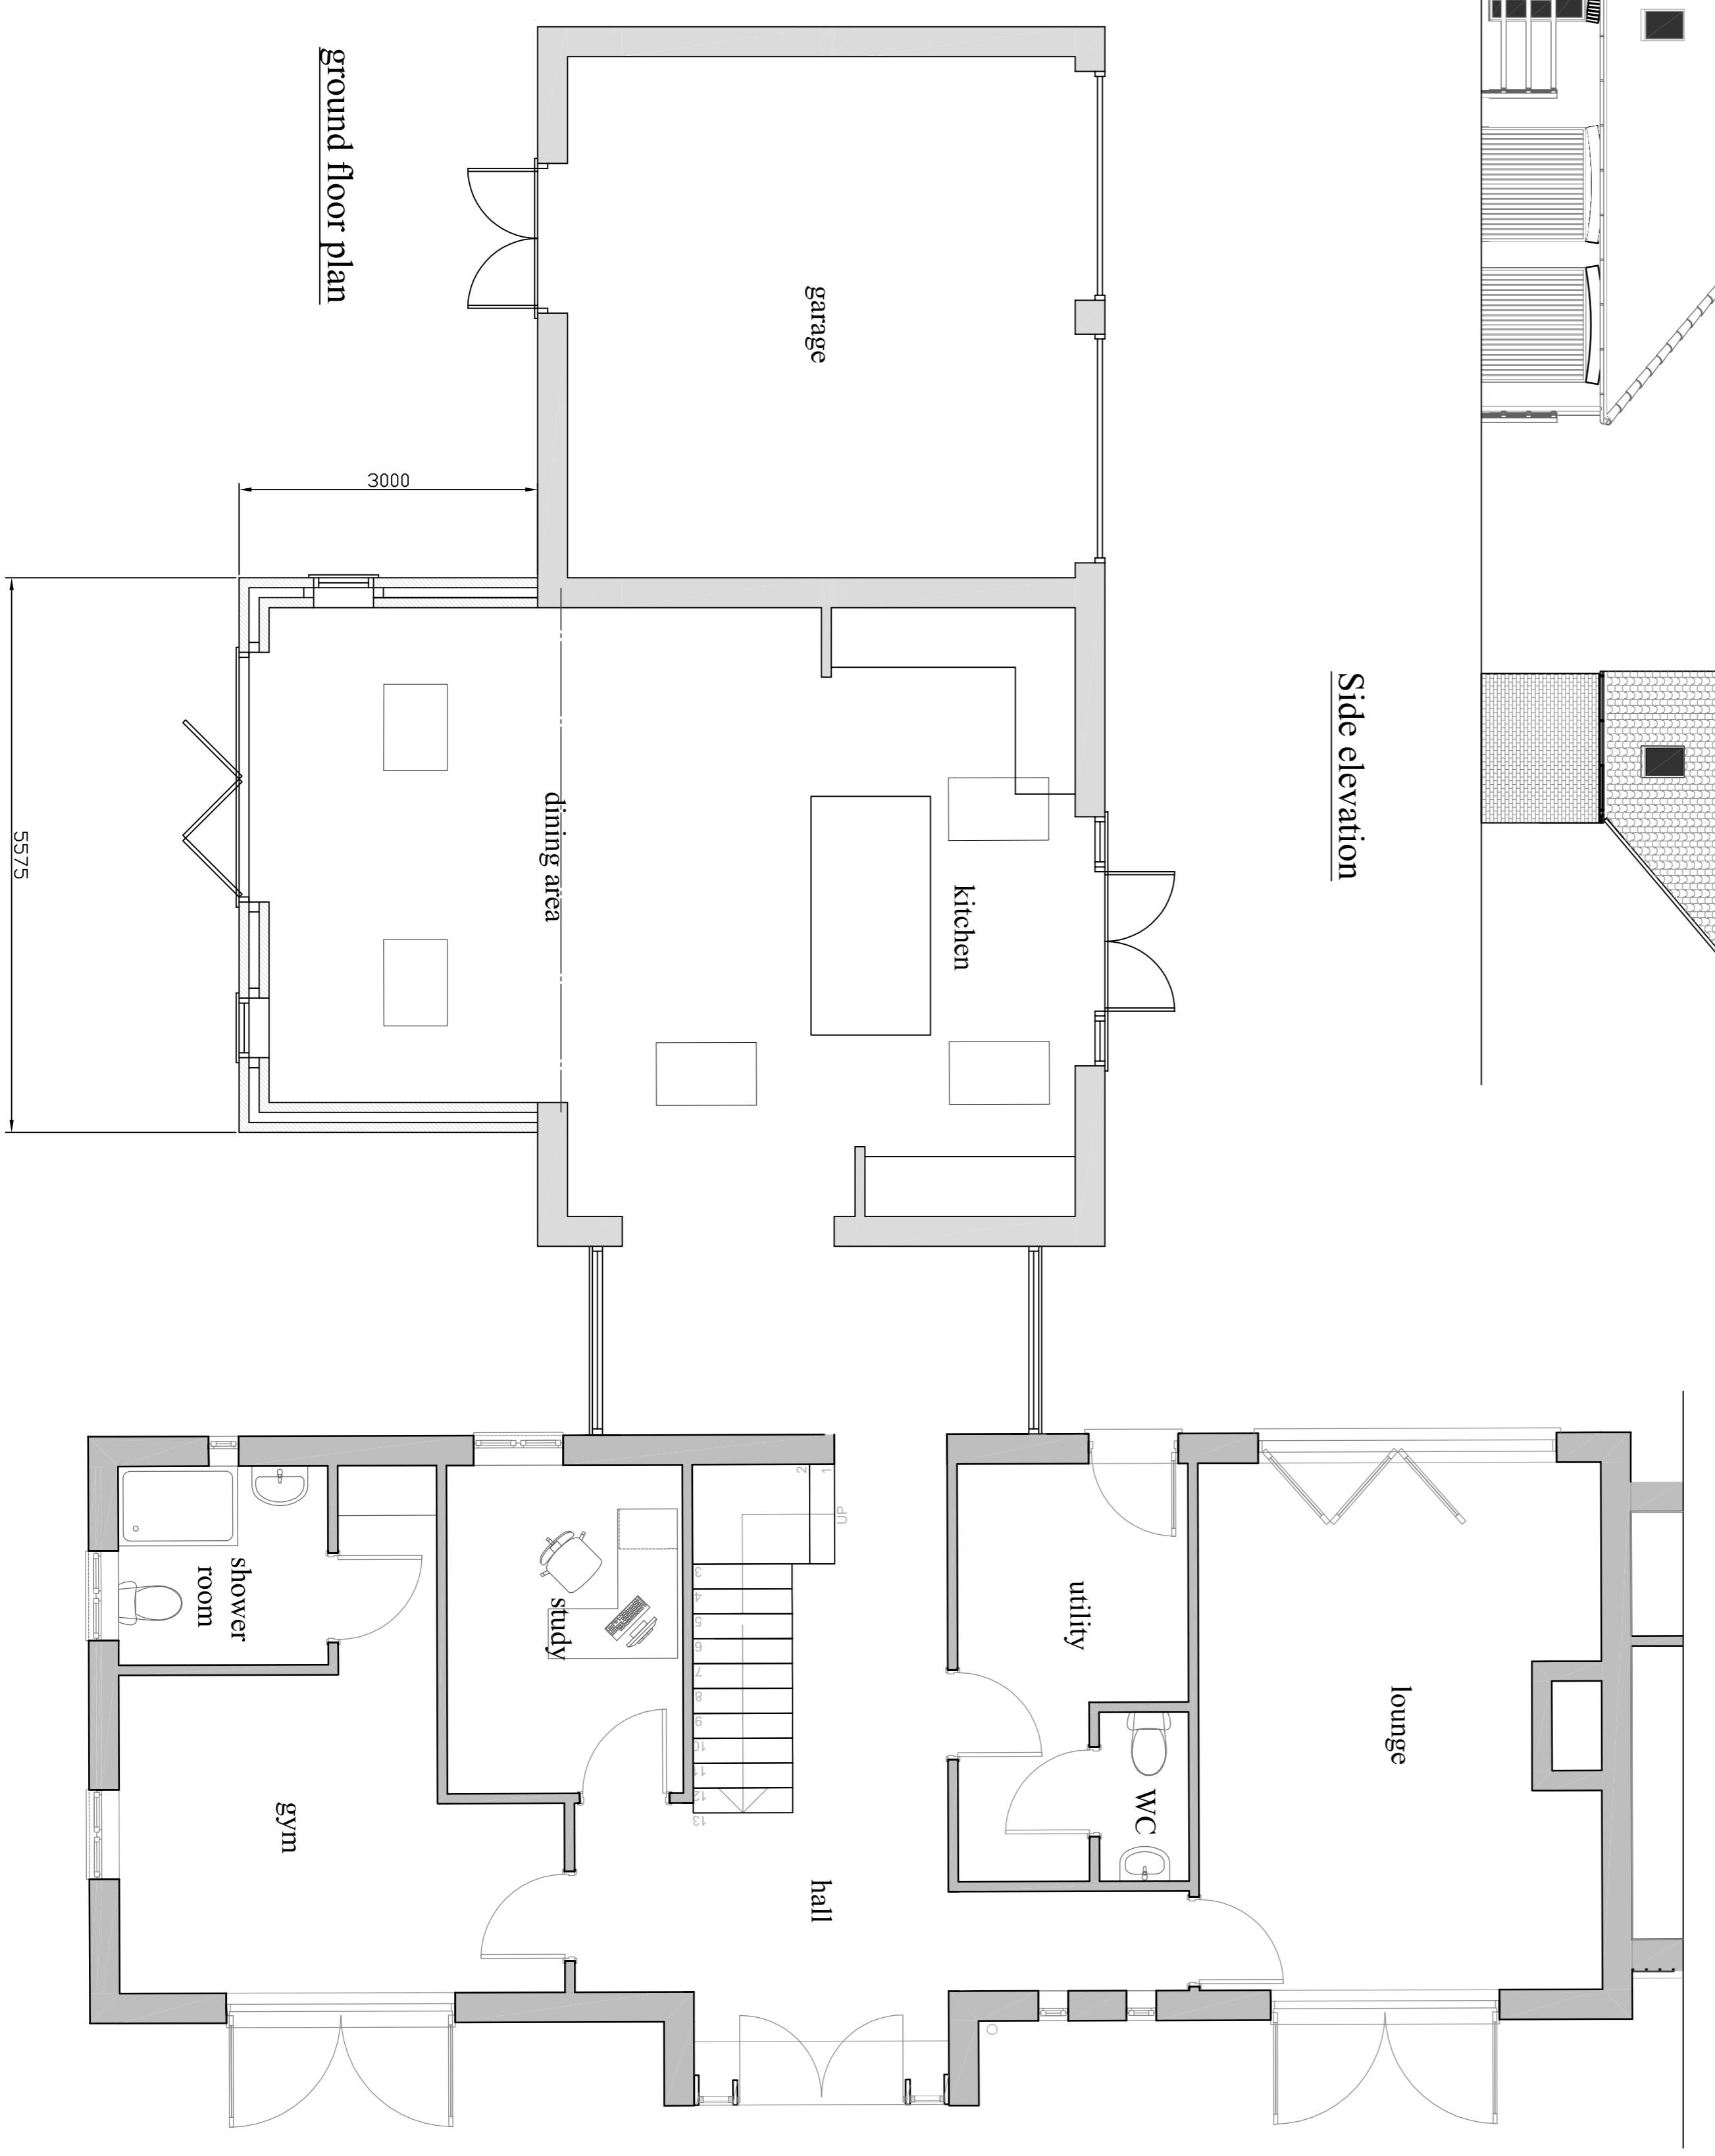

ground floor plan

0 1m 2m 3m  
SCALE 1:50

*Robert Room*  
*Architectural Drawing Services*

St. 01759 301112 mobile: 07703 185039  
Fax: 01759 321112  
Email: robert.room@robertroomarchitectural.co.uk

client  
Mr & Mrs D Cattle

site  
Hedgerow Cottage 2 Hayton Farm Close  
Newton On Derwent York

job  
Erection of a ground floor extension

drawing  
Proposed plan & elevations

date	February 2024	drawn by	Rob Room
scale	1:50, 1:100	rev	
dwg no.	C01/2081/03		