



0 1m 2m 3m 4m 5m 6m


SCALE 1:100

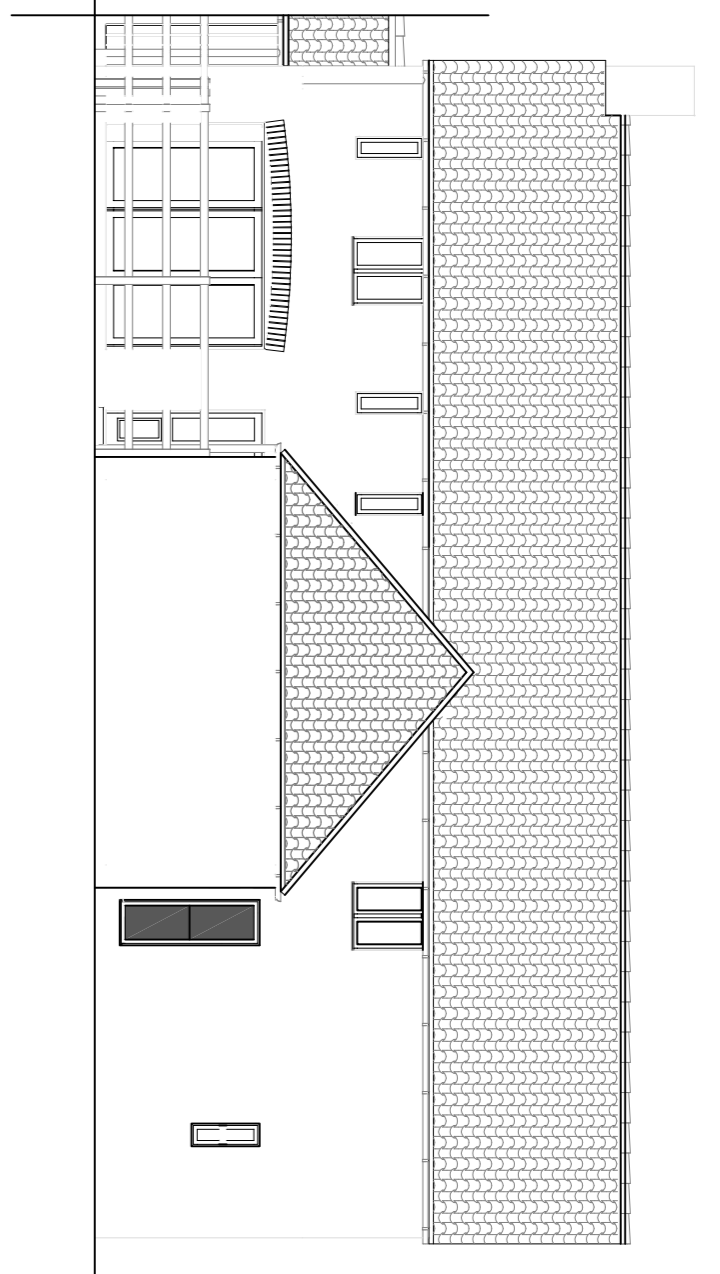


Rear elevation

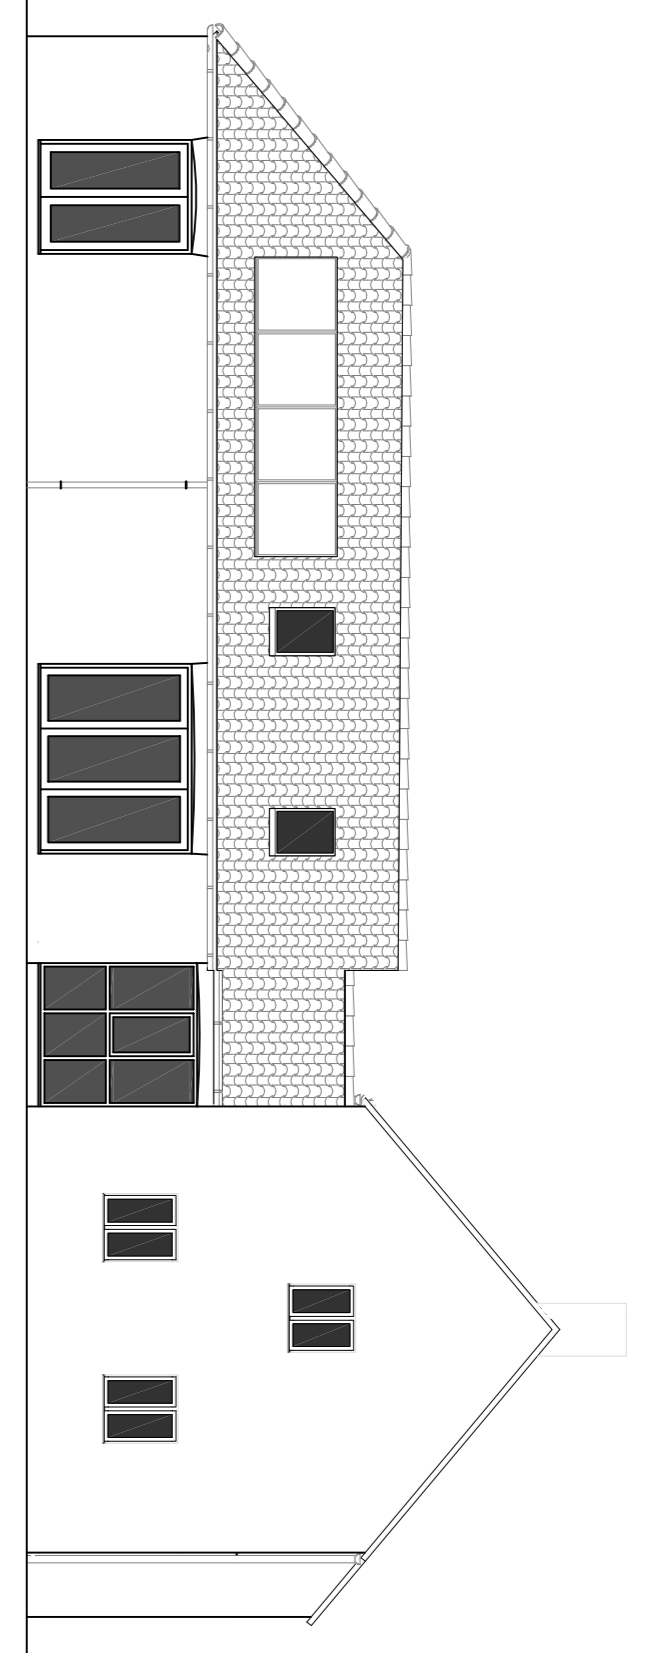


Side elevation

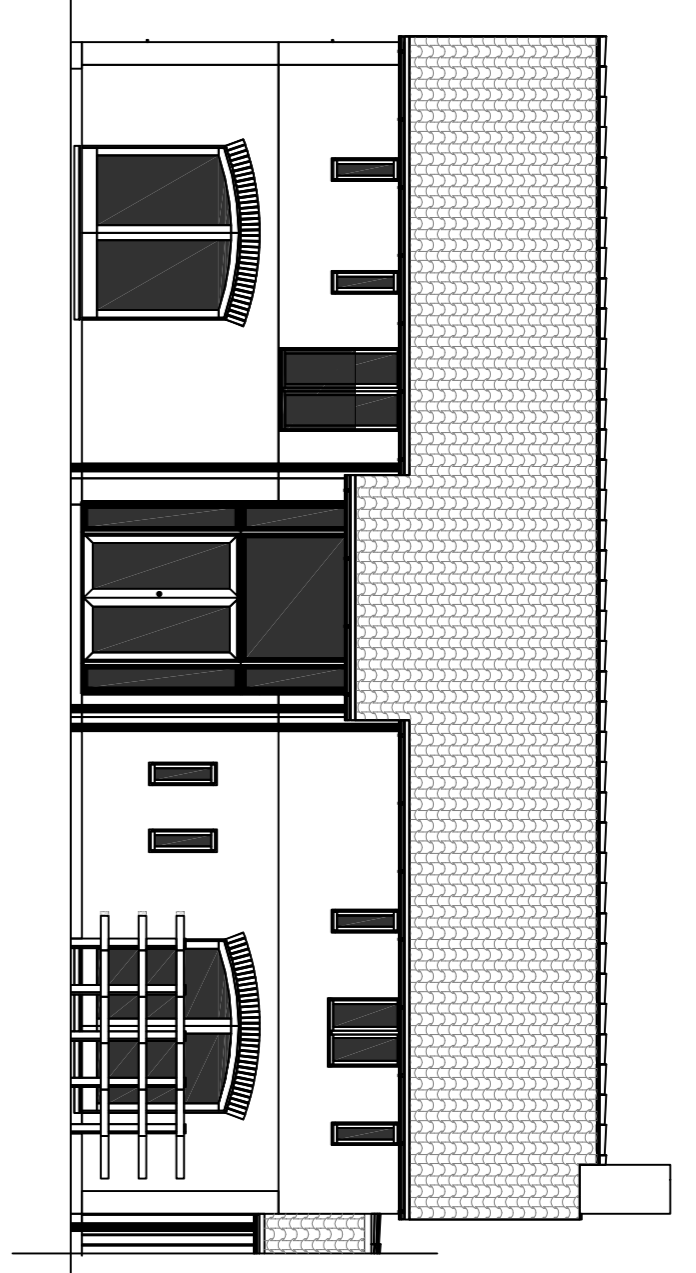

Front elevation

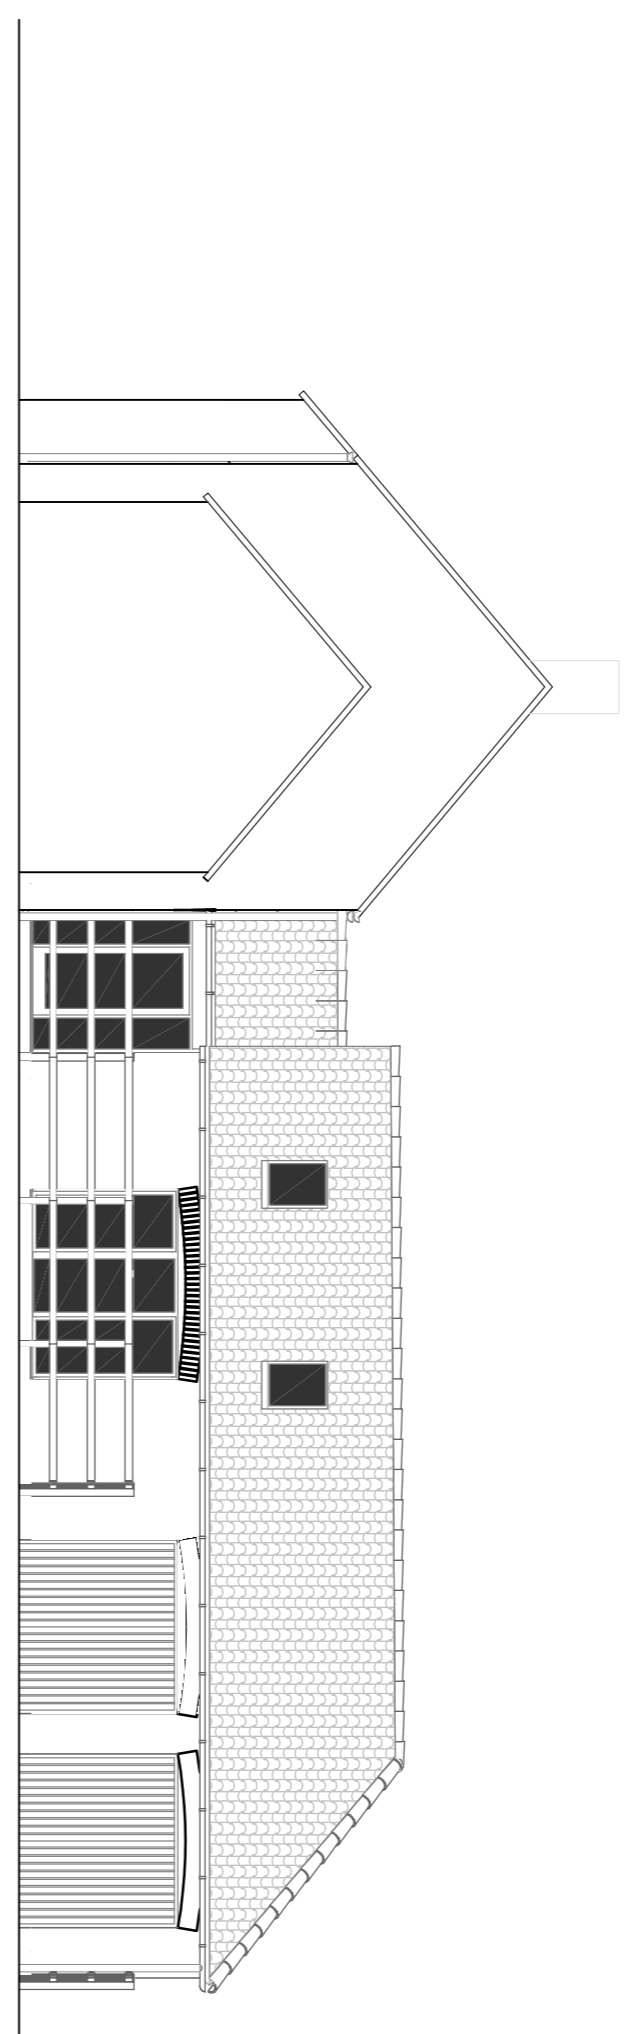

Side elevation

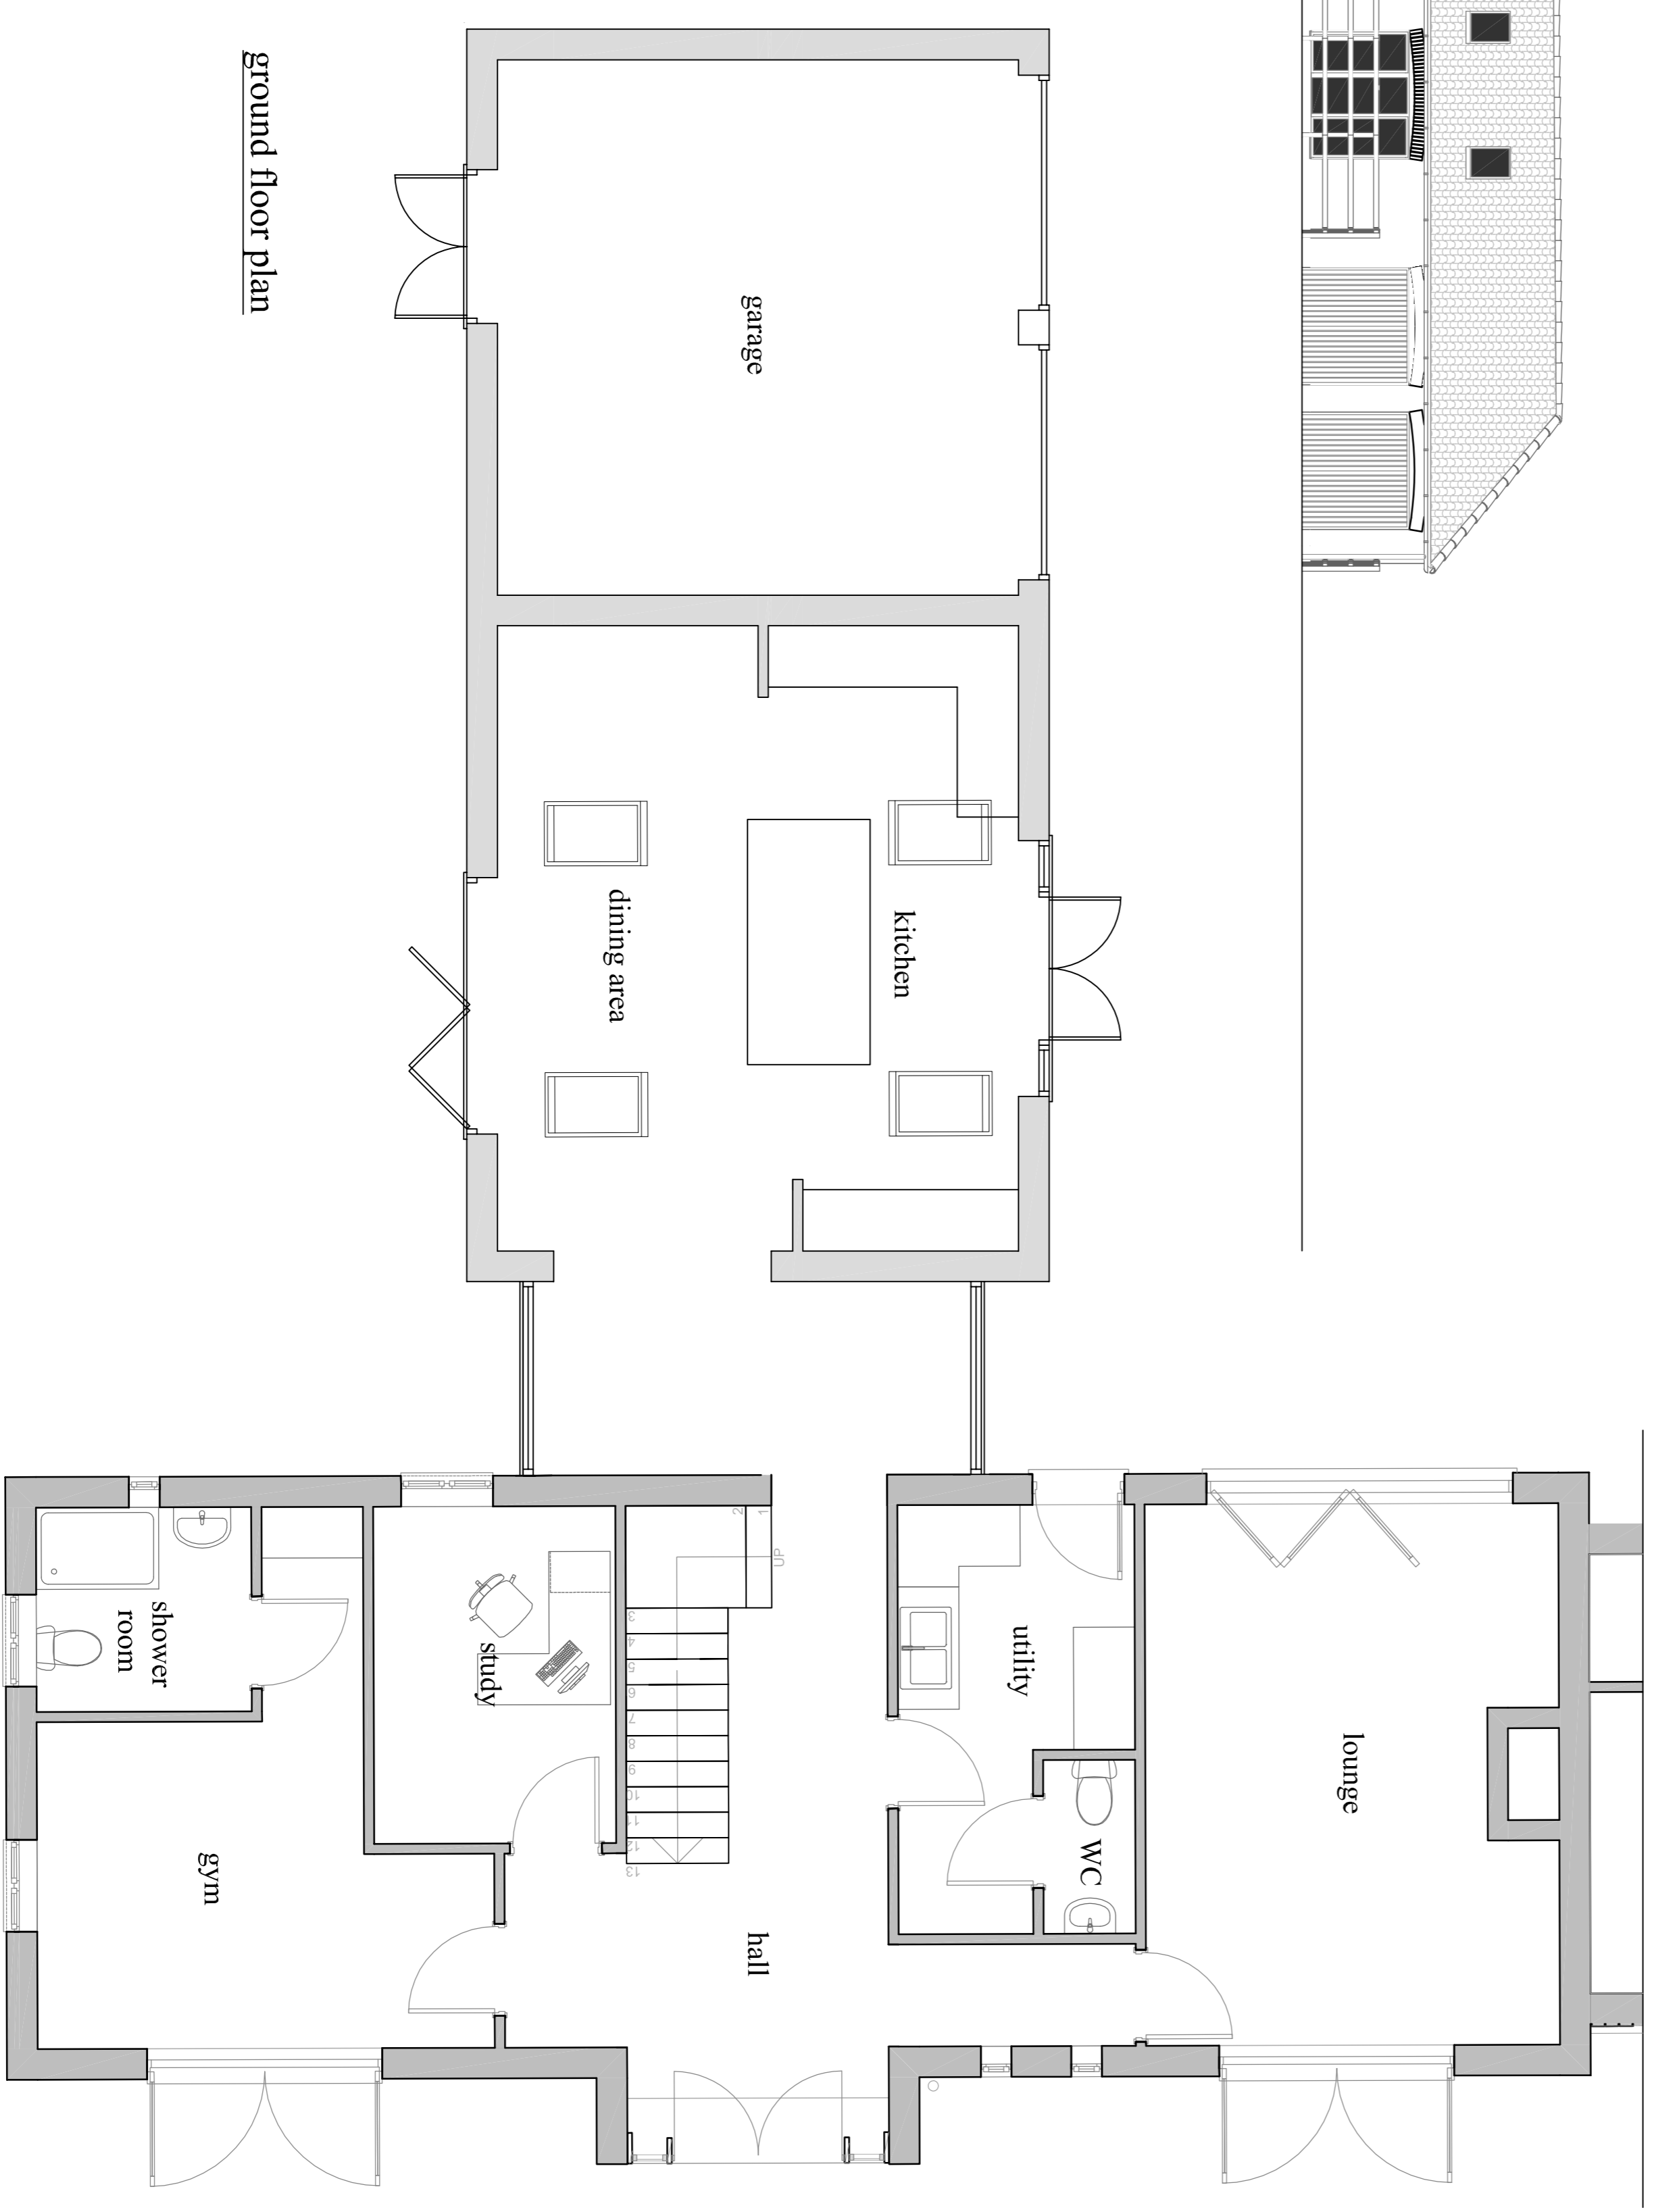

ground floor plan

0 1m 2m 3m

SCALE 1:50

Robert Room
Architectural Drawing Services

SA: 01759 301112 mobile: 07703 185039
Fax: 01759 321112
Email: robert.room@robertroom.co.uk

client
Mr & Mrs D Cattle

site
Hedgerow Cottage 2 Hayton Farm Close
Newton On Derwent York

job
Erection of a ground floor extension

drawing
Existing plan & elevations

date	February 2024	drawn by	Rob Room
scale	1:50, 1:100	rev	
dwg no.	C01/2081/01		