

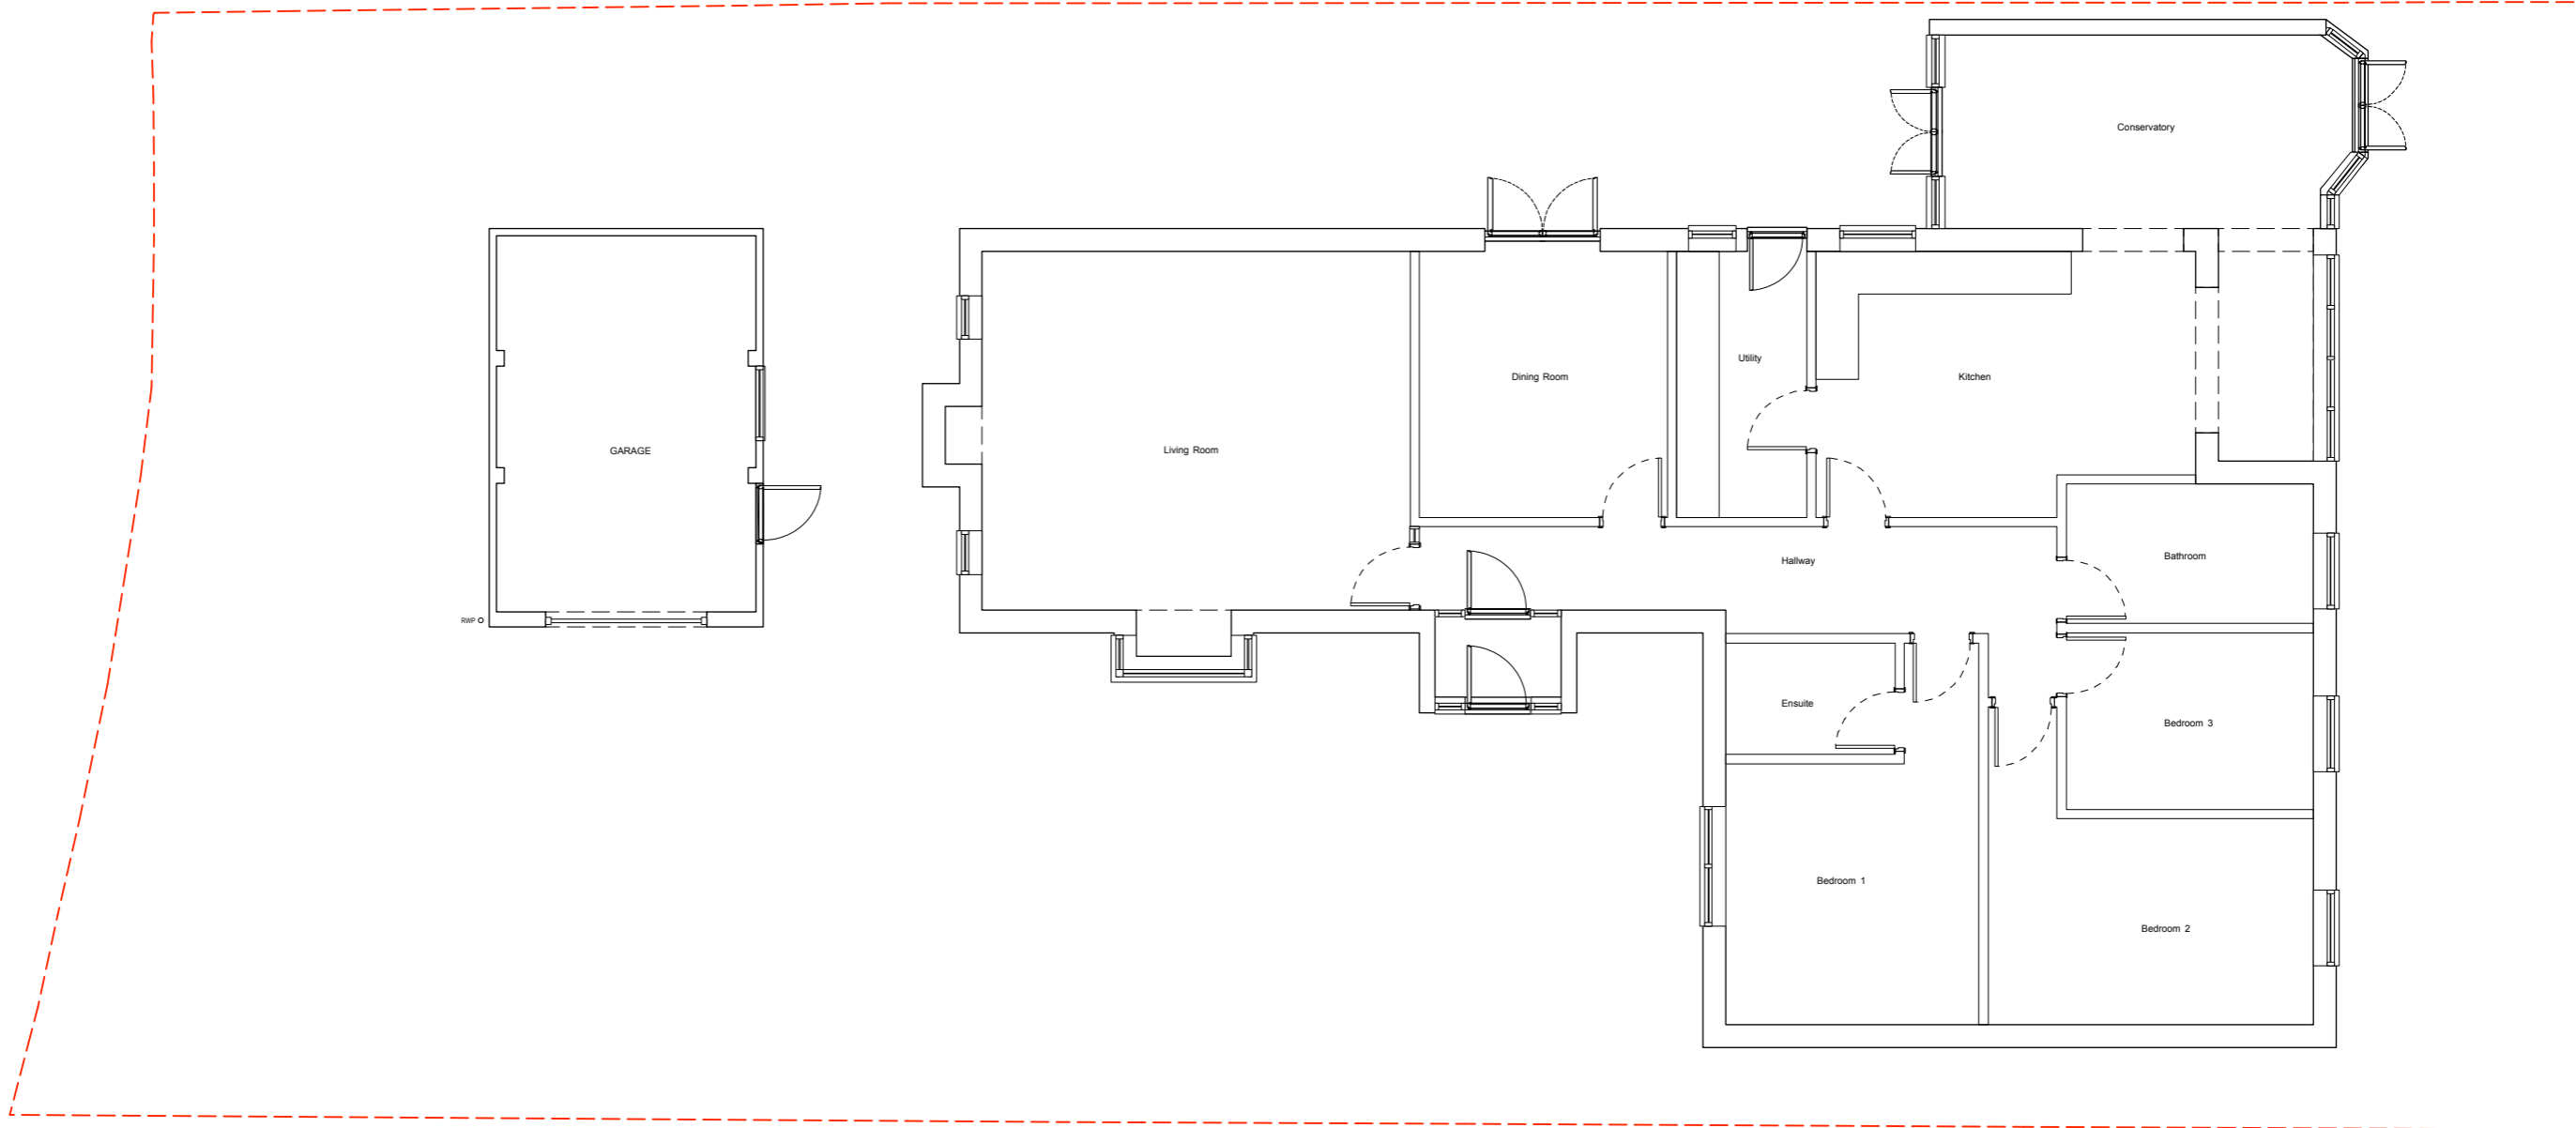


- Materials:**
1. Flint facing
  2. Red facing brick
  3. Timber Cladding
  4. Red plain tiles
  5. Timber windows/ doors
  6. Timber fascia and soffits
  7. Black plastic rain water goods

 

EXISTING GROUND FLOOR PLAN

 

**Äröland**  
Design

3 Church Walk  
Sawbridgeworth  
Herts CM21 9BJ

07884294779

Revisions:

Project: Cloisters, Monks Walk, Half Acres, Bishops Stortford, CM23 2QP

Drawing: Existing Ground Floor Plan

Date: July 2023

Status:

Scale:

Drawing No:

Planning

1:100@A3

**0383B-0100-P**