



- Materials:**
1. Flint facing
 2. Red facing brick
 3. Timber Cladding
 4. Red plain tiles
 5. Timber windows/ doors
 6. Timber fascia and soffits
 7. Black plastic rain water goods

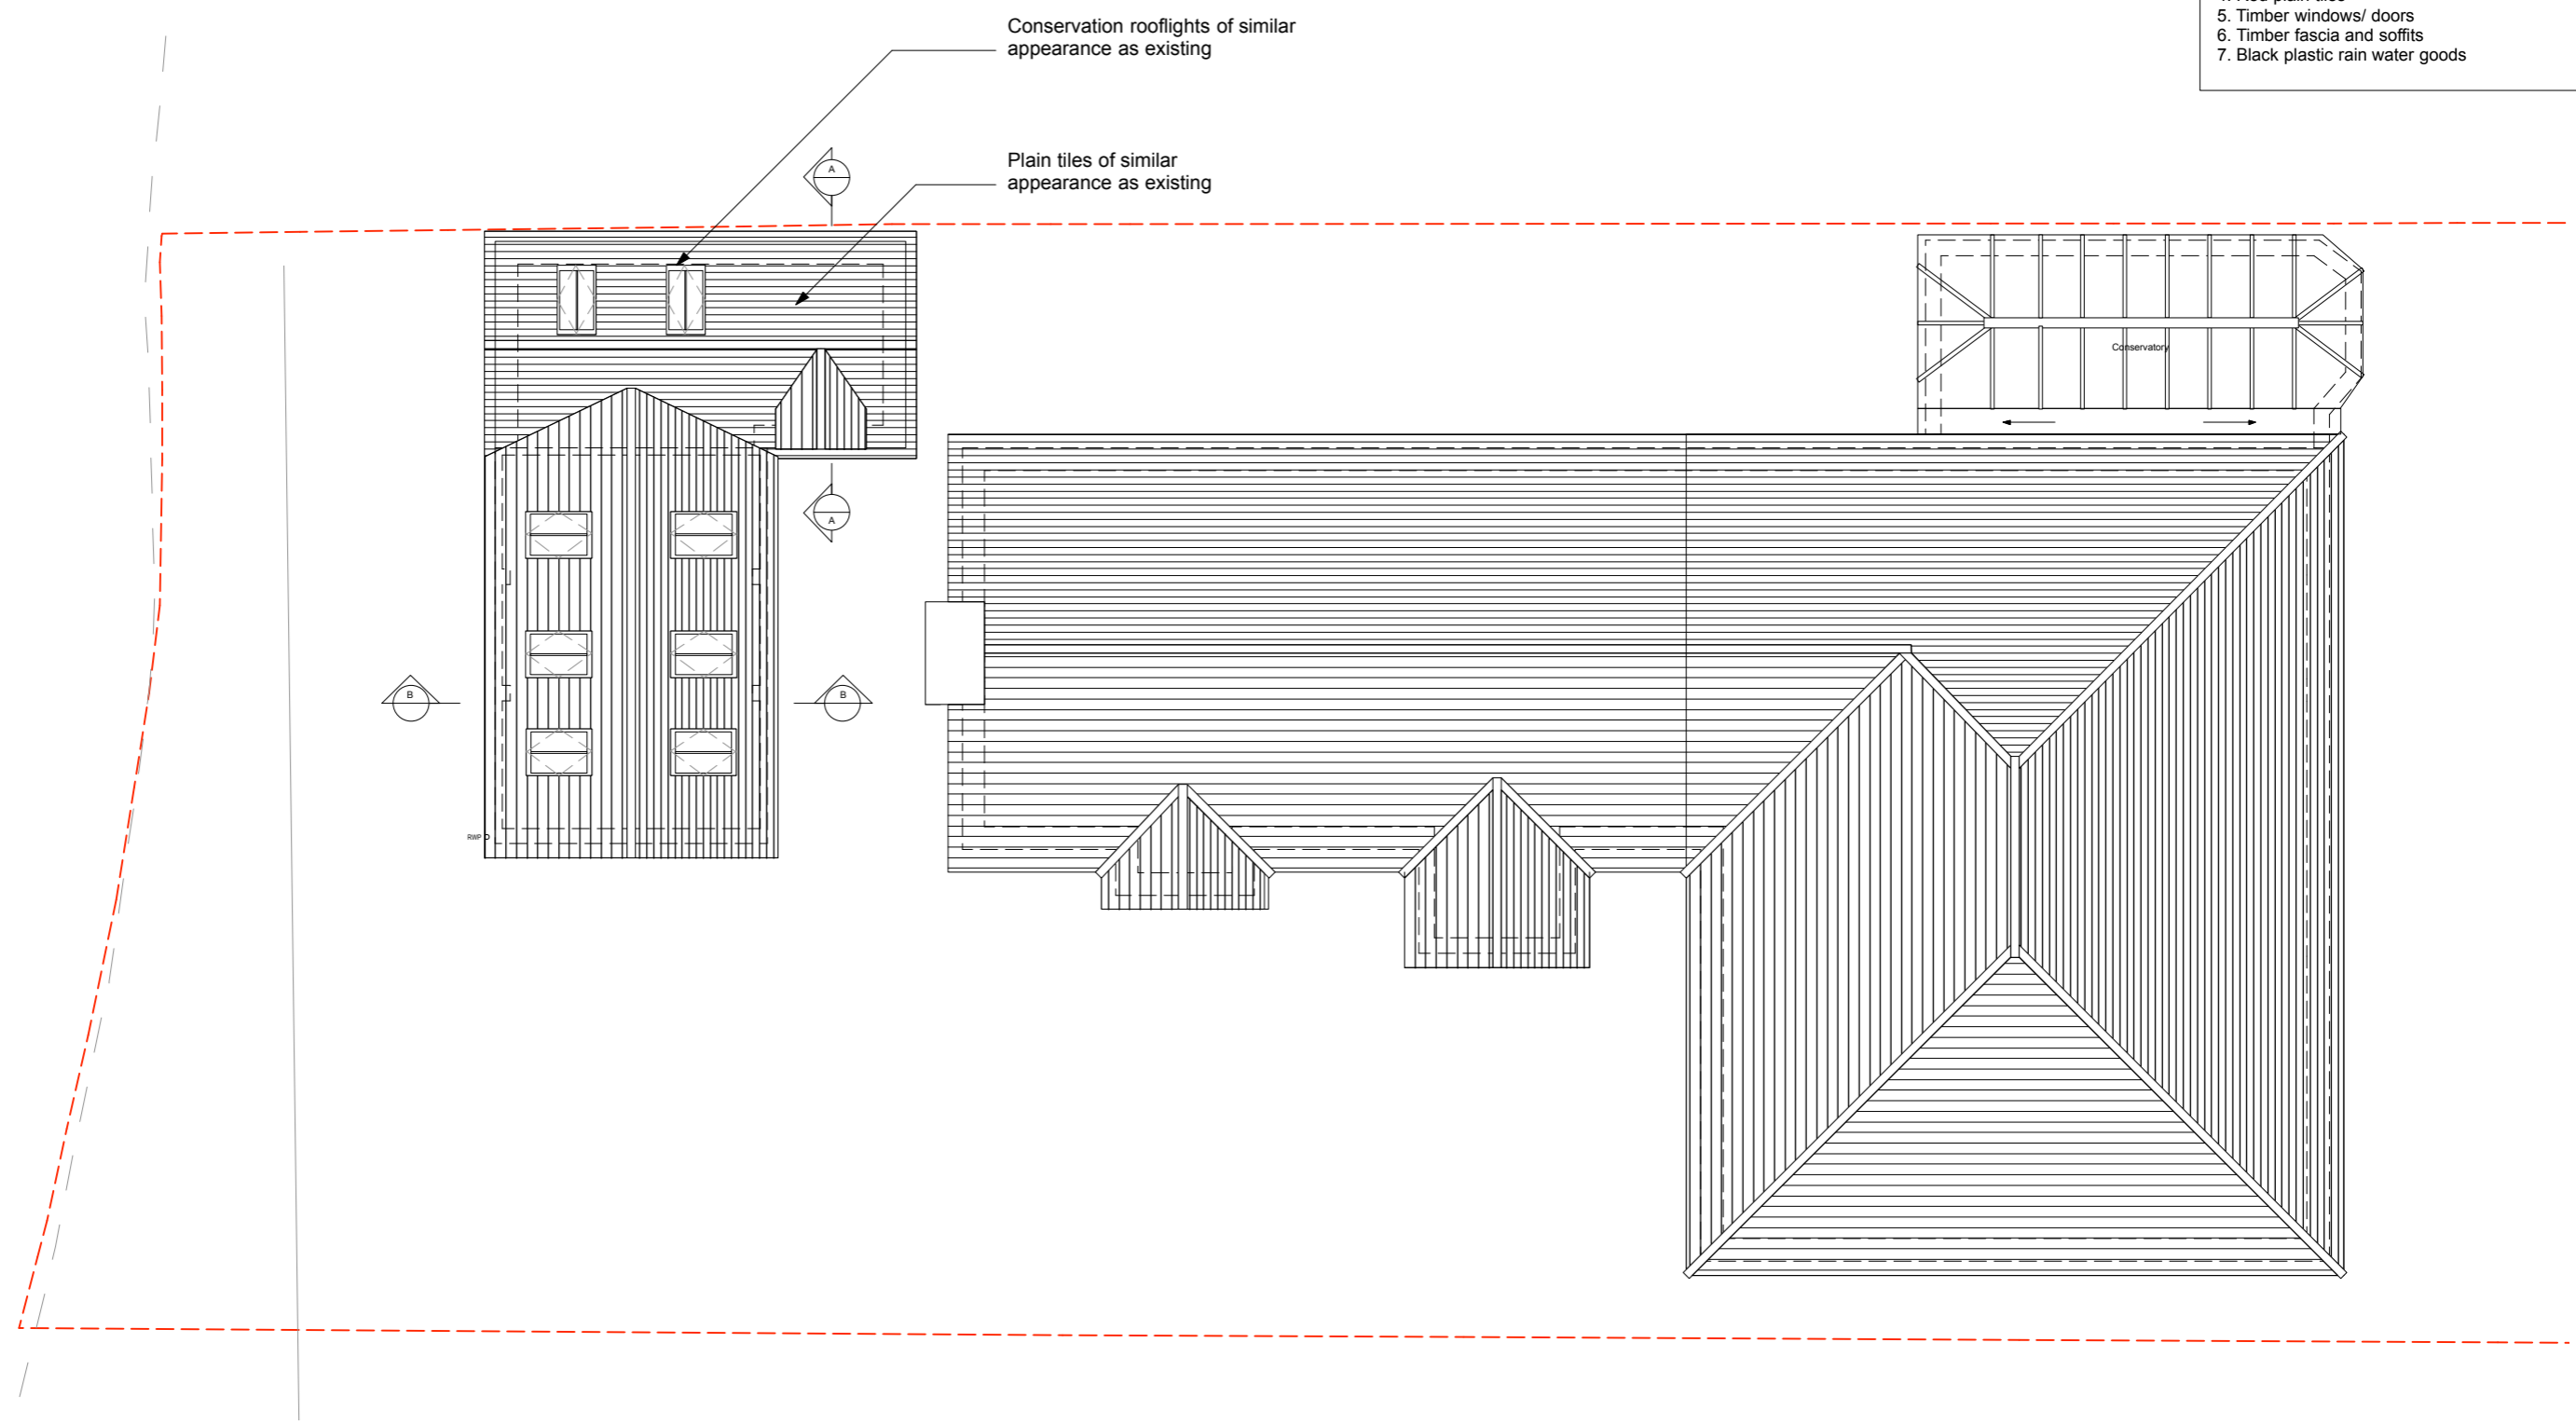

PROPOSED ROOF PLAN

 

Äröland
Design

3 Church Walk
Sawbridgeworth
Herts CM21 9BJ

07884294779

Revisions:

Project: Cloisters, Monks Walk, Half Acres, Bishops Stortford, CM23 2QP

Drawing: Proposed Roof Plan

Date: July 2023

Status: Planning

Scale: 1:100@A3

Drawing No: 0383B-1002-P