




PAINTED TIMBER GLAZED ROOF.
 PAINTED TIMBER FULLY GLAZED DOORS & SIDE SCREENS.
 COTSWOLD STONE END WALL.

part rear elevation



COTSWOLD STONE TILING.
 NATURAL COTSWOLD STONE WALL TO MATCH EXISTING WALLS.

side elevation

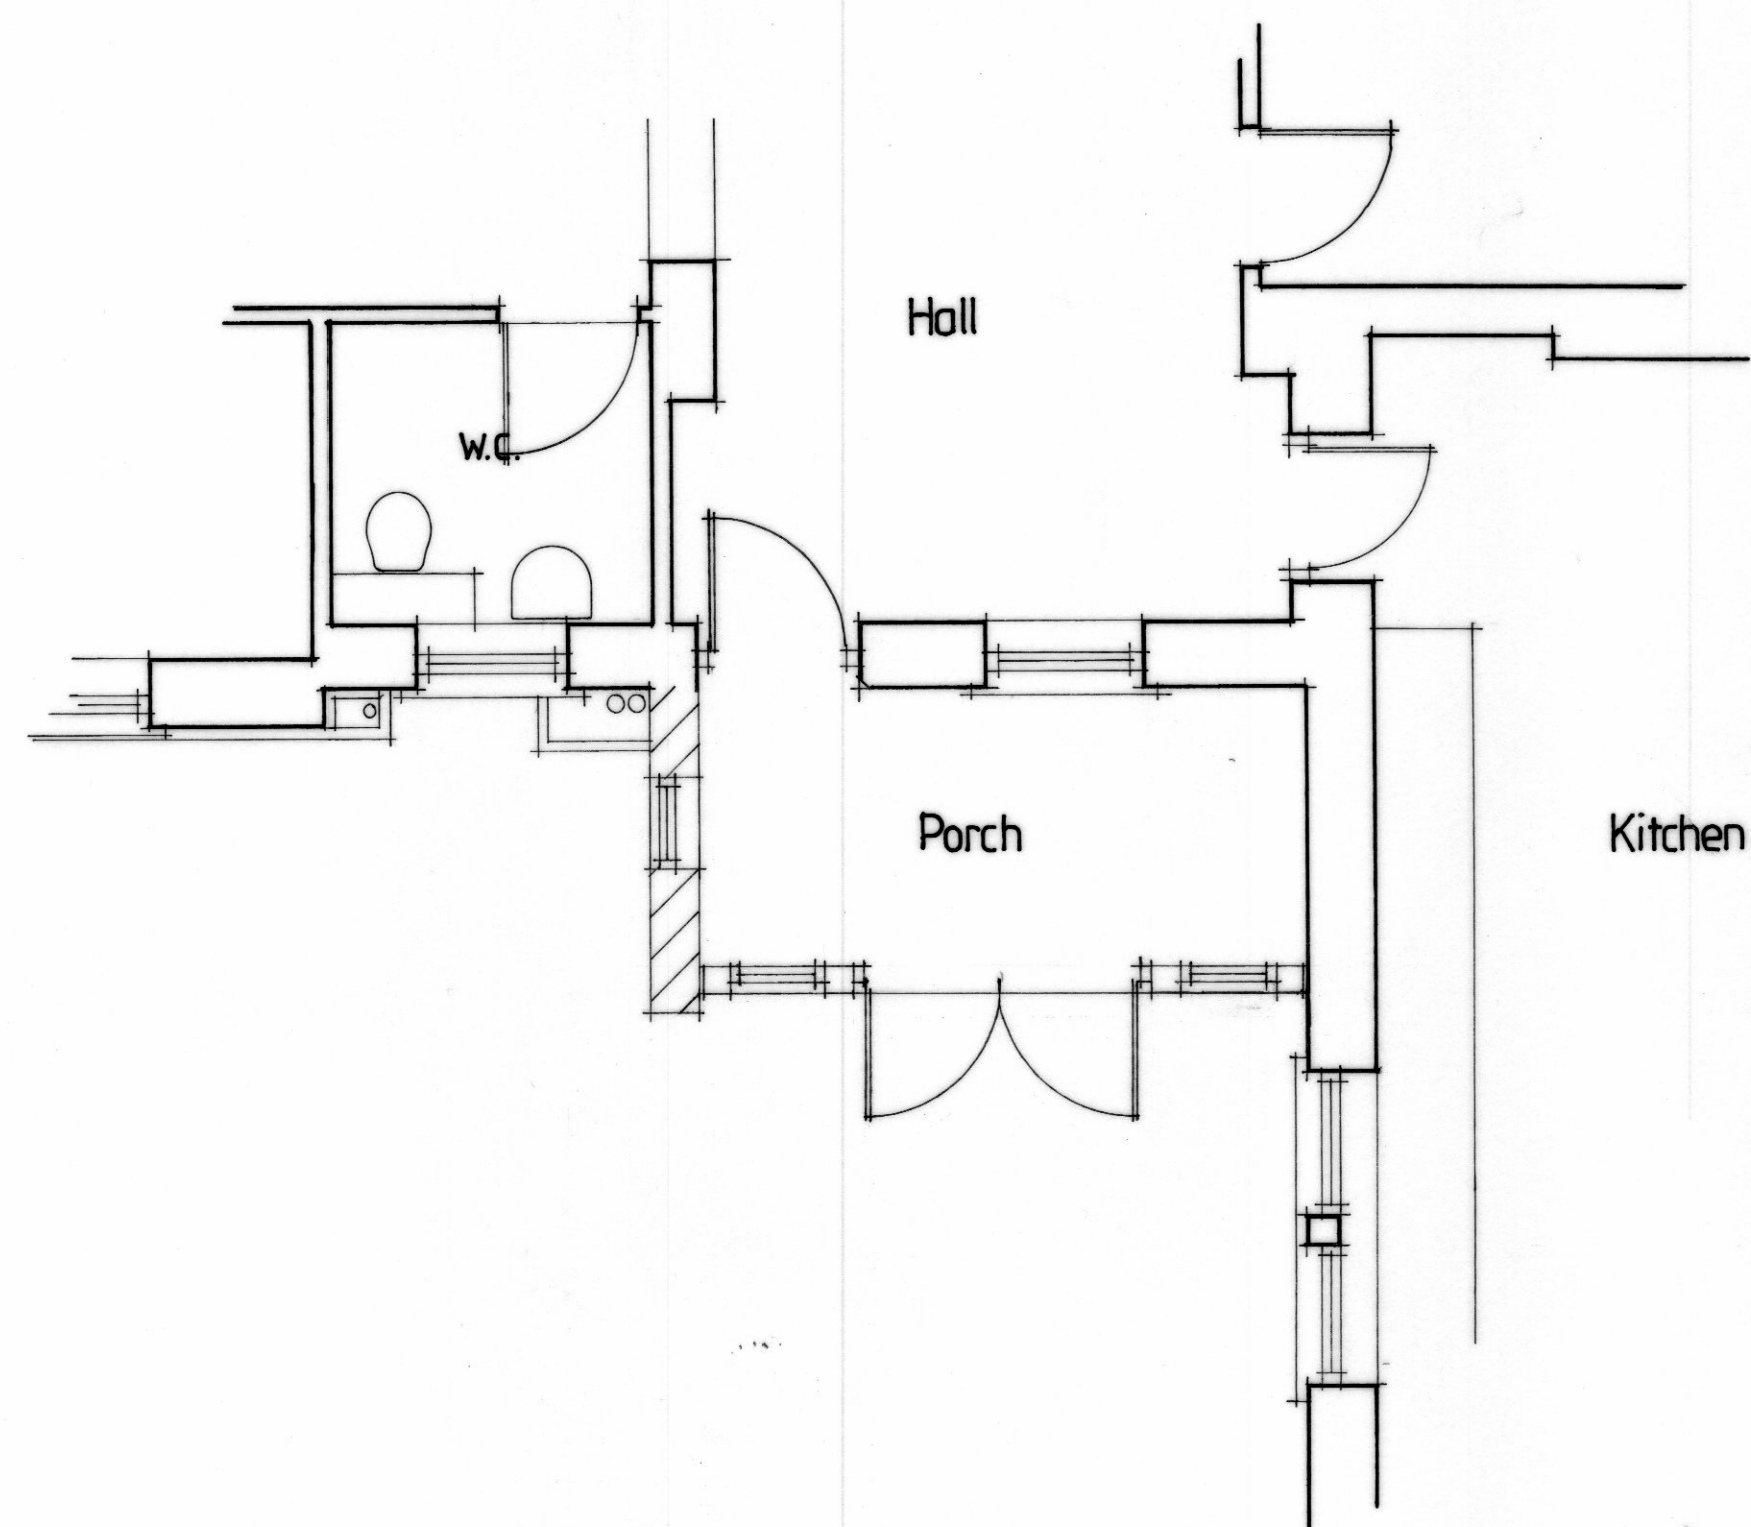

part ground floor plan

A	Date	Revisions
© copyright		
Client		
MR + MRS J. CHAMPION		
Drawing Title		
PROPOSED REPLACEMENT PORCH HOLTOM HOUSE PAXFORD GLOS. PROPOSAL		
Scale 1:50		
Date	FEB. 2024	Drawn by
Alan McColm M.C.I.A.T. Incorporated Architectural Technologist		
8 Spinney Grove Evesham Worcs WR11 1BF Tel: 07914 084733		
Drg. No.	HHP/02	Rev.