





PART REAR ELEVATION



SIDE ELEVATION

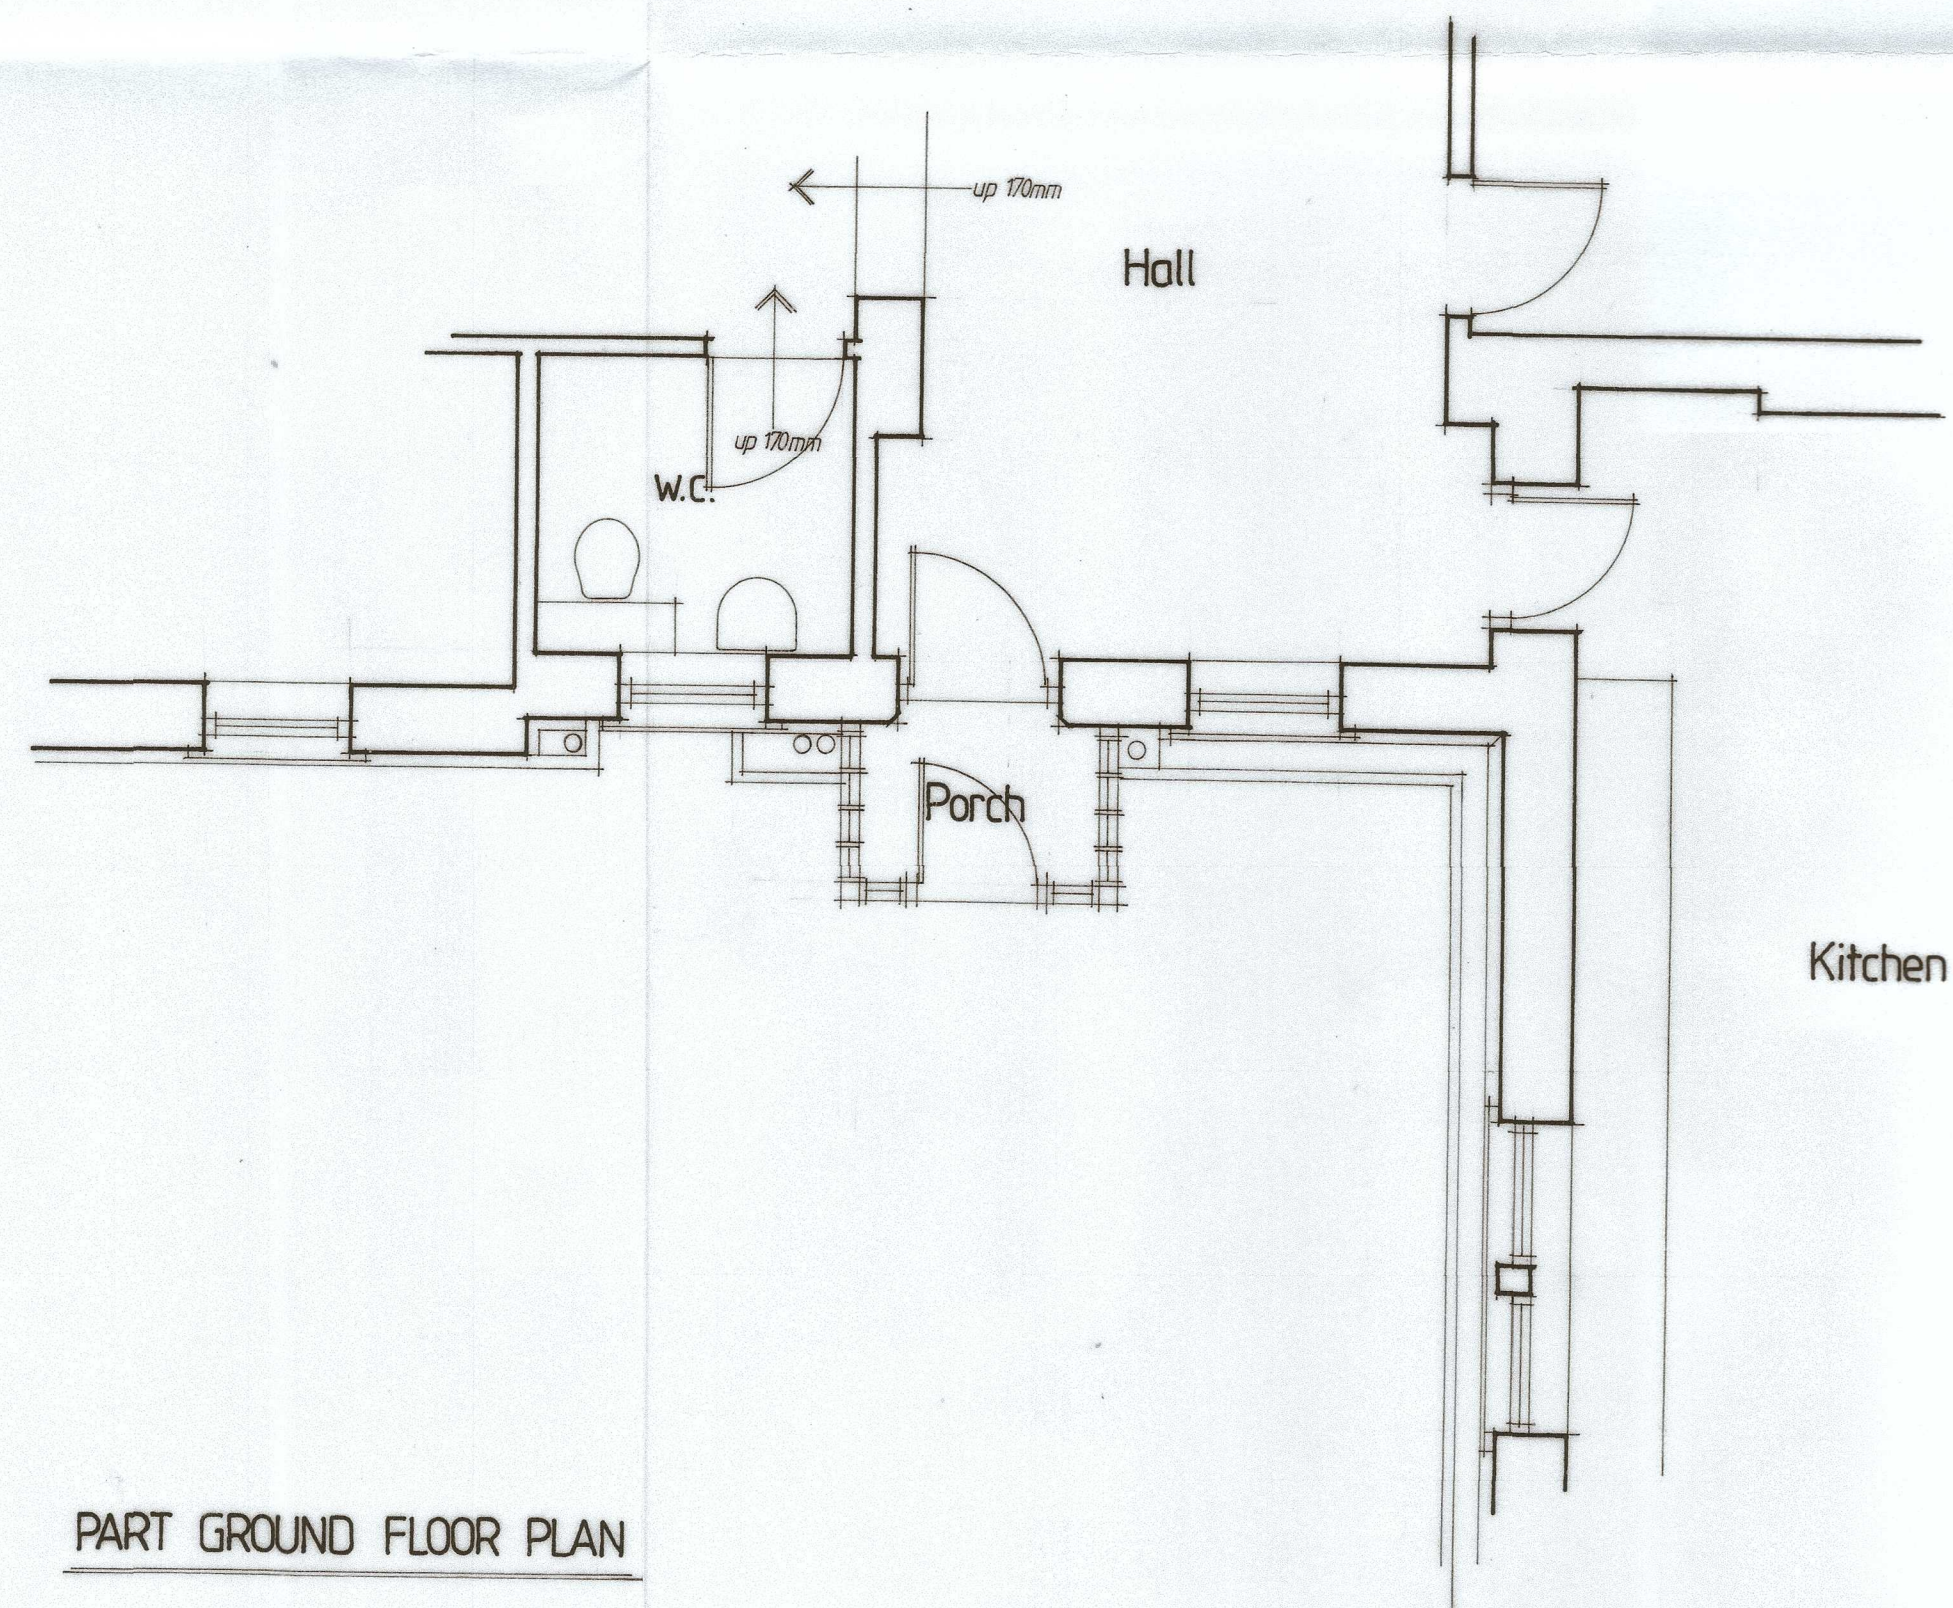

PART GROUND FLOOR PLAN

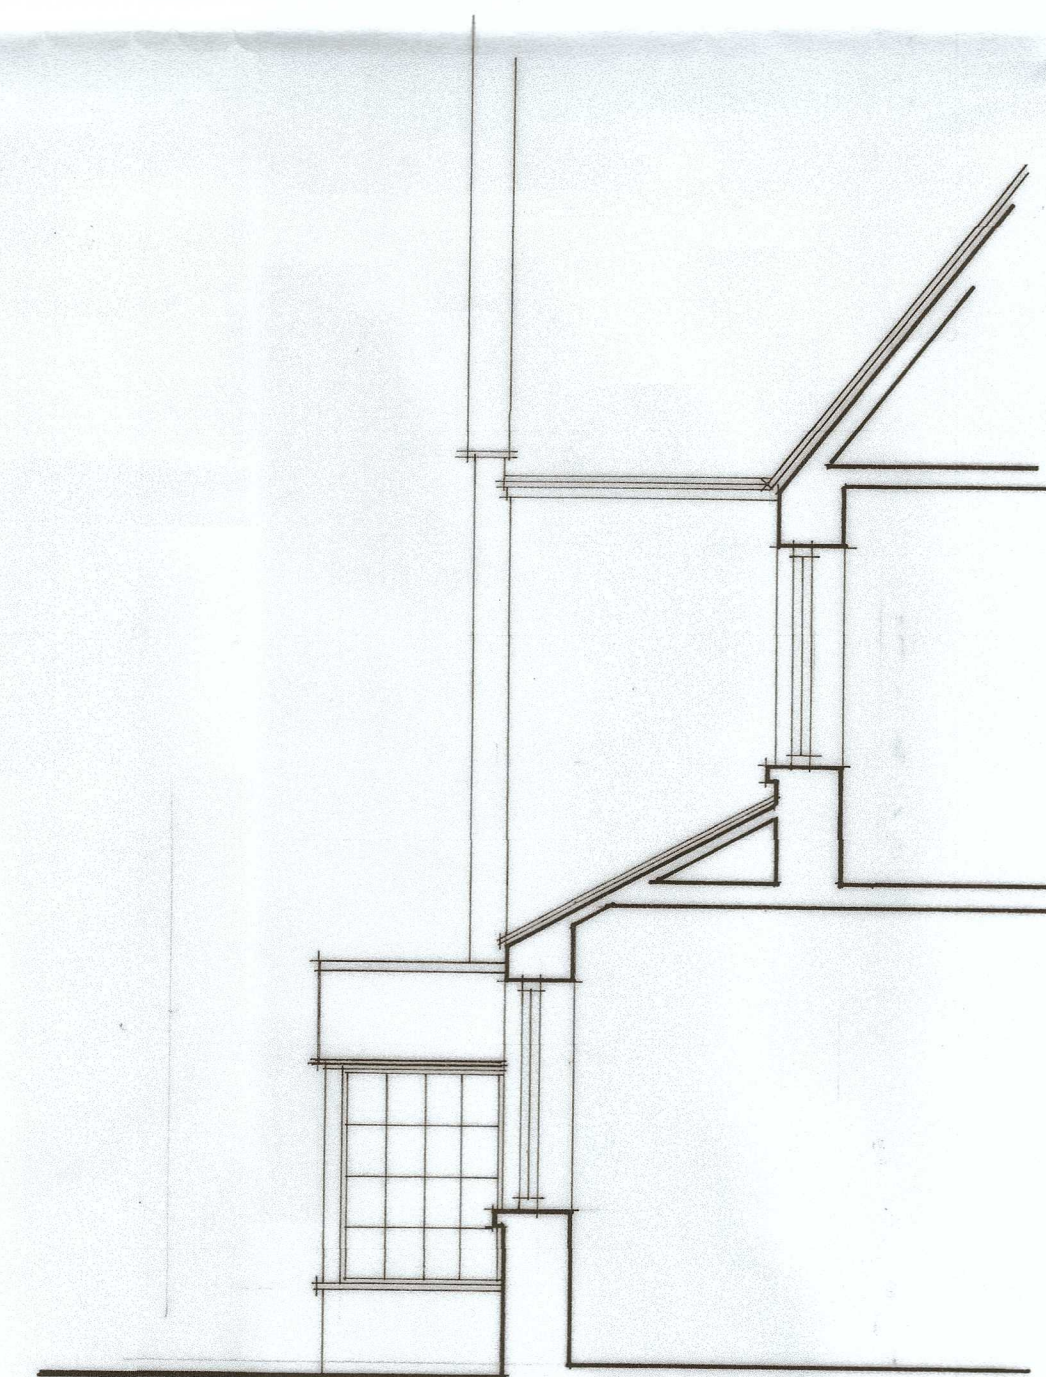

SIDE ELEVATION

© copyright	
A	Revisions
Date	
Client	
MR + MRS J. CHAMPION	
Drawing Title	
PROPOSED REPLACEMENT PORCH	
HOLTOM HOUSE	
PAXFORD	
GLOS.	
SURVEY OF EXISTING	
Scale	1:50
Date	OCT. 2023
Drawn by	<i>Alan</i>
Alan McColm MCIAT Incorporated Architectural Technologist	
8 Spinney Grove Evesham Worcs WR11 1BF Tel: 07914 084733	
Dwg. No.	HHP / 01
Rev.	