




SOUTH (Rear) ELEVATION
SCALE 1:100

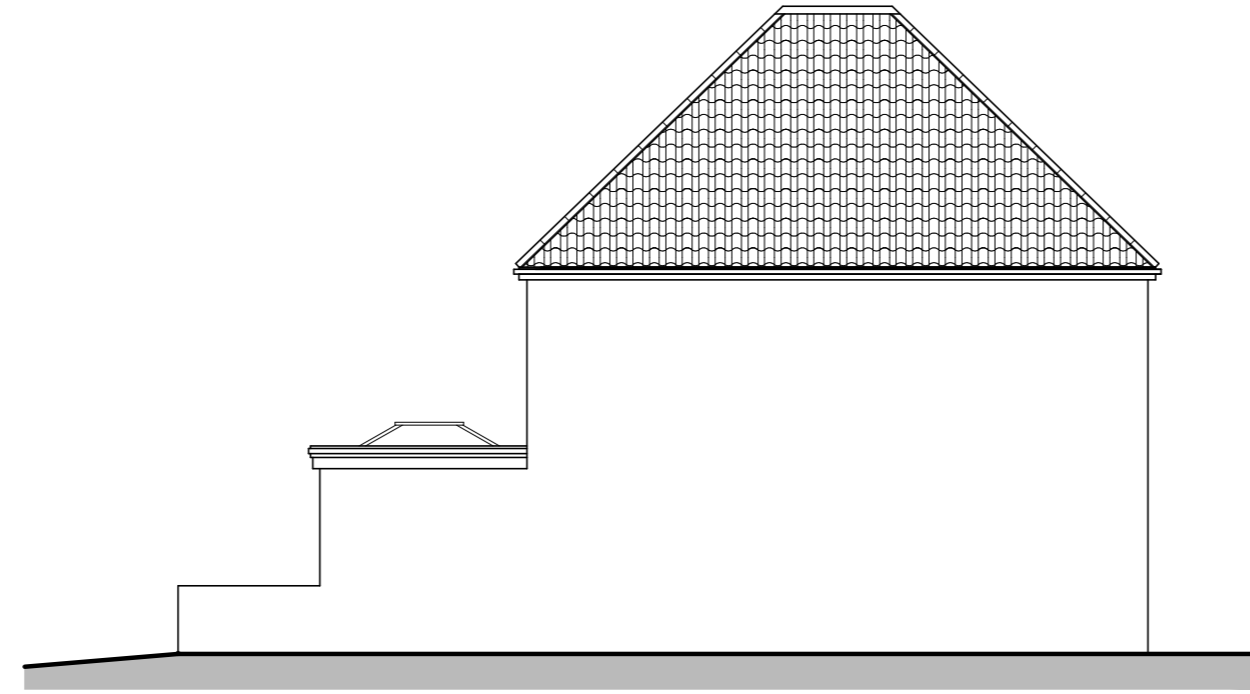


EAST (Side) ELEVATION
SCALE 1:100

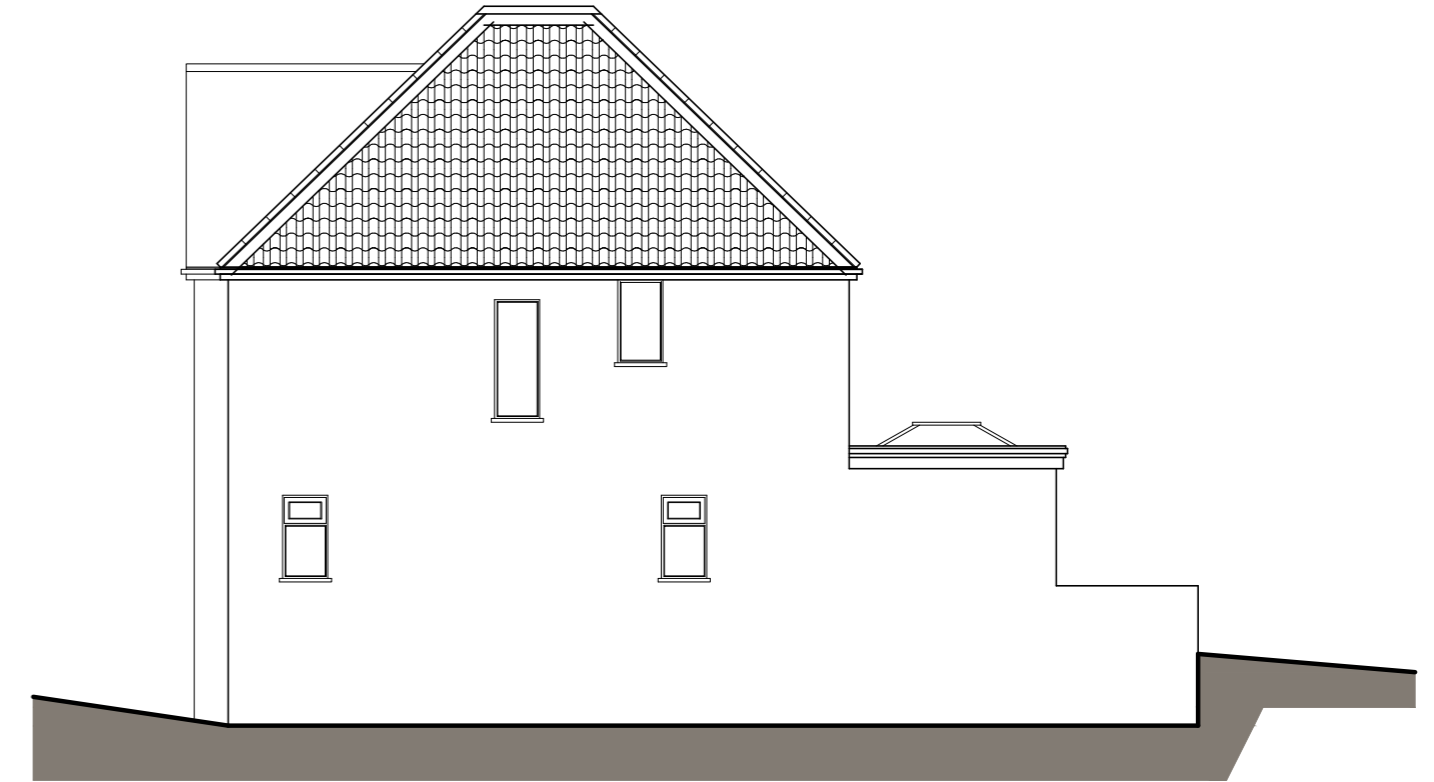


WEST (Side) ELEVATION
SCALE 1:100

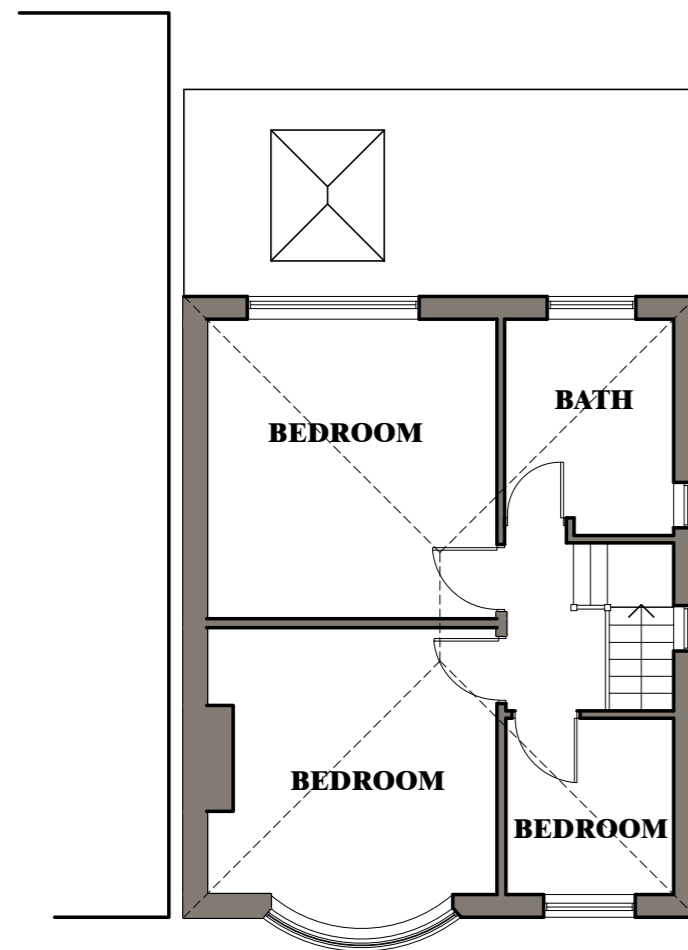

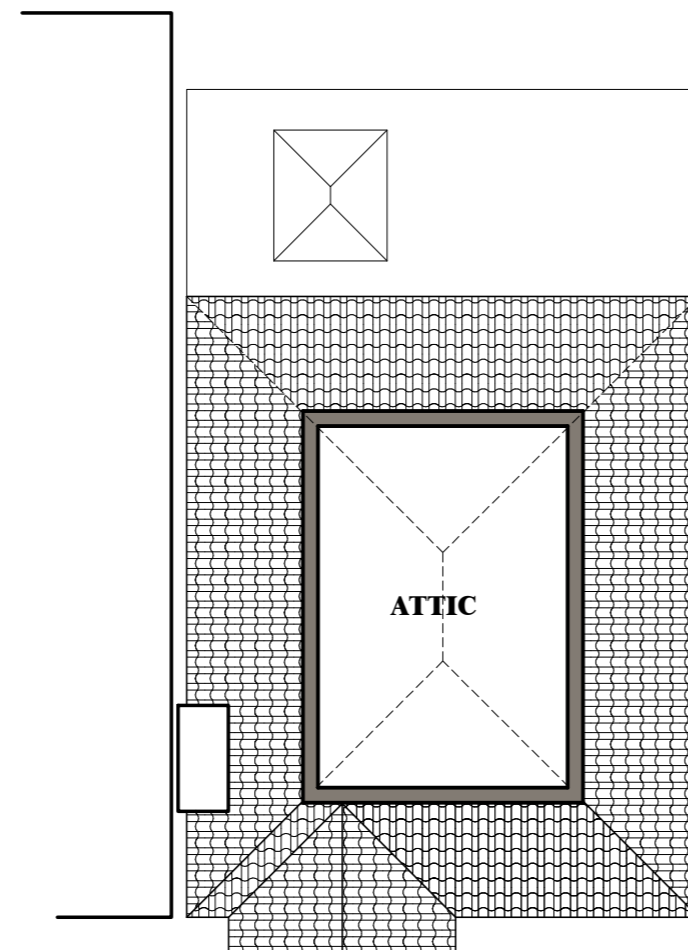

FIRST FLOOR PLAN
SCALE 1:100

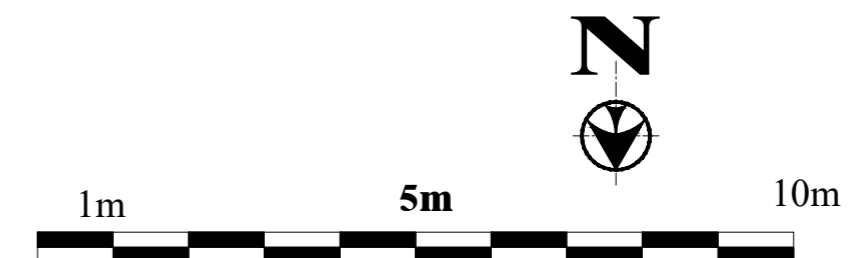

ATTIC FLOOR PLAN
SCALE 1:100



 		
<small>103 Shurdington Road Cheltenham, GL53 0JQ www.MekKara.co.uk, mac@gmail.com Ph: 0124228875, 07843020249</small>		
Client		
Mr & Mrs JHEETA		
Job Title		
PROPOSED EXTENSION 125 CAINSCROSS ROAD STROUD, GL5 4HN		
Drawing Title		
EXISTING FLOOR PLAN AND ELEVATIONS		
Scale 1:100 on A2		
Date March 2023	Drawn By RMC	
Job No 03-24-14	Drawing NO 110	Rev. -
<small>© MEKKARA Architectural Consultants - THIS DRAWING AND DESIGN REMAINS THE COPYRIGHT AND INTELLECTUAL PROPERTY OF MEKKARA Architectural Consultants. SHALL NOT BE COPIED OR REPRODUCED IN ANY FORMAT WITHOUT APPROVAL.</small>		