



Existing Front Elevation
1:50




Existing Side Elevation 1
1:50




Existing Rear Elevation
1:50



Existing Side Elevation 2
1:50

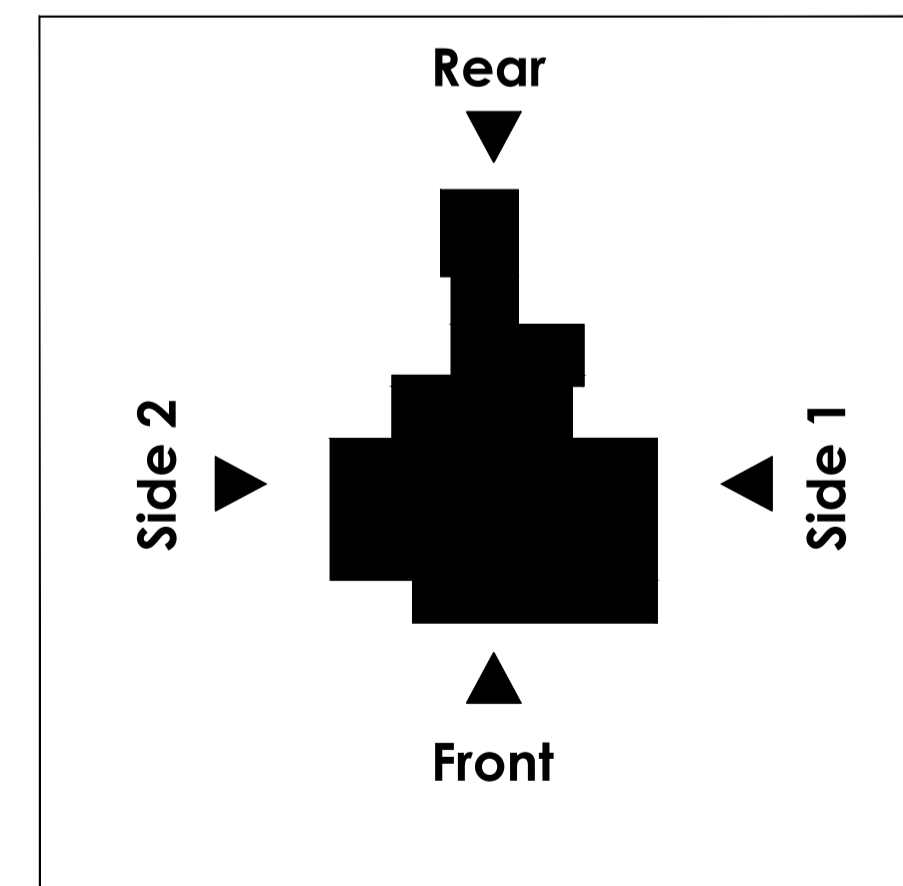

Alberts Cottage, Berkswell

 

Drawing Title Existing Elevations		Development Alberts Cottage Berkswell	
		Date 01/24	Scale 1:50@A1
Drawing Status		Drawing Ref A200	Drawn / Checked by JD/PC
		Rev	-