






PROPOSED REAR ELEVATION
1:50

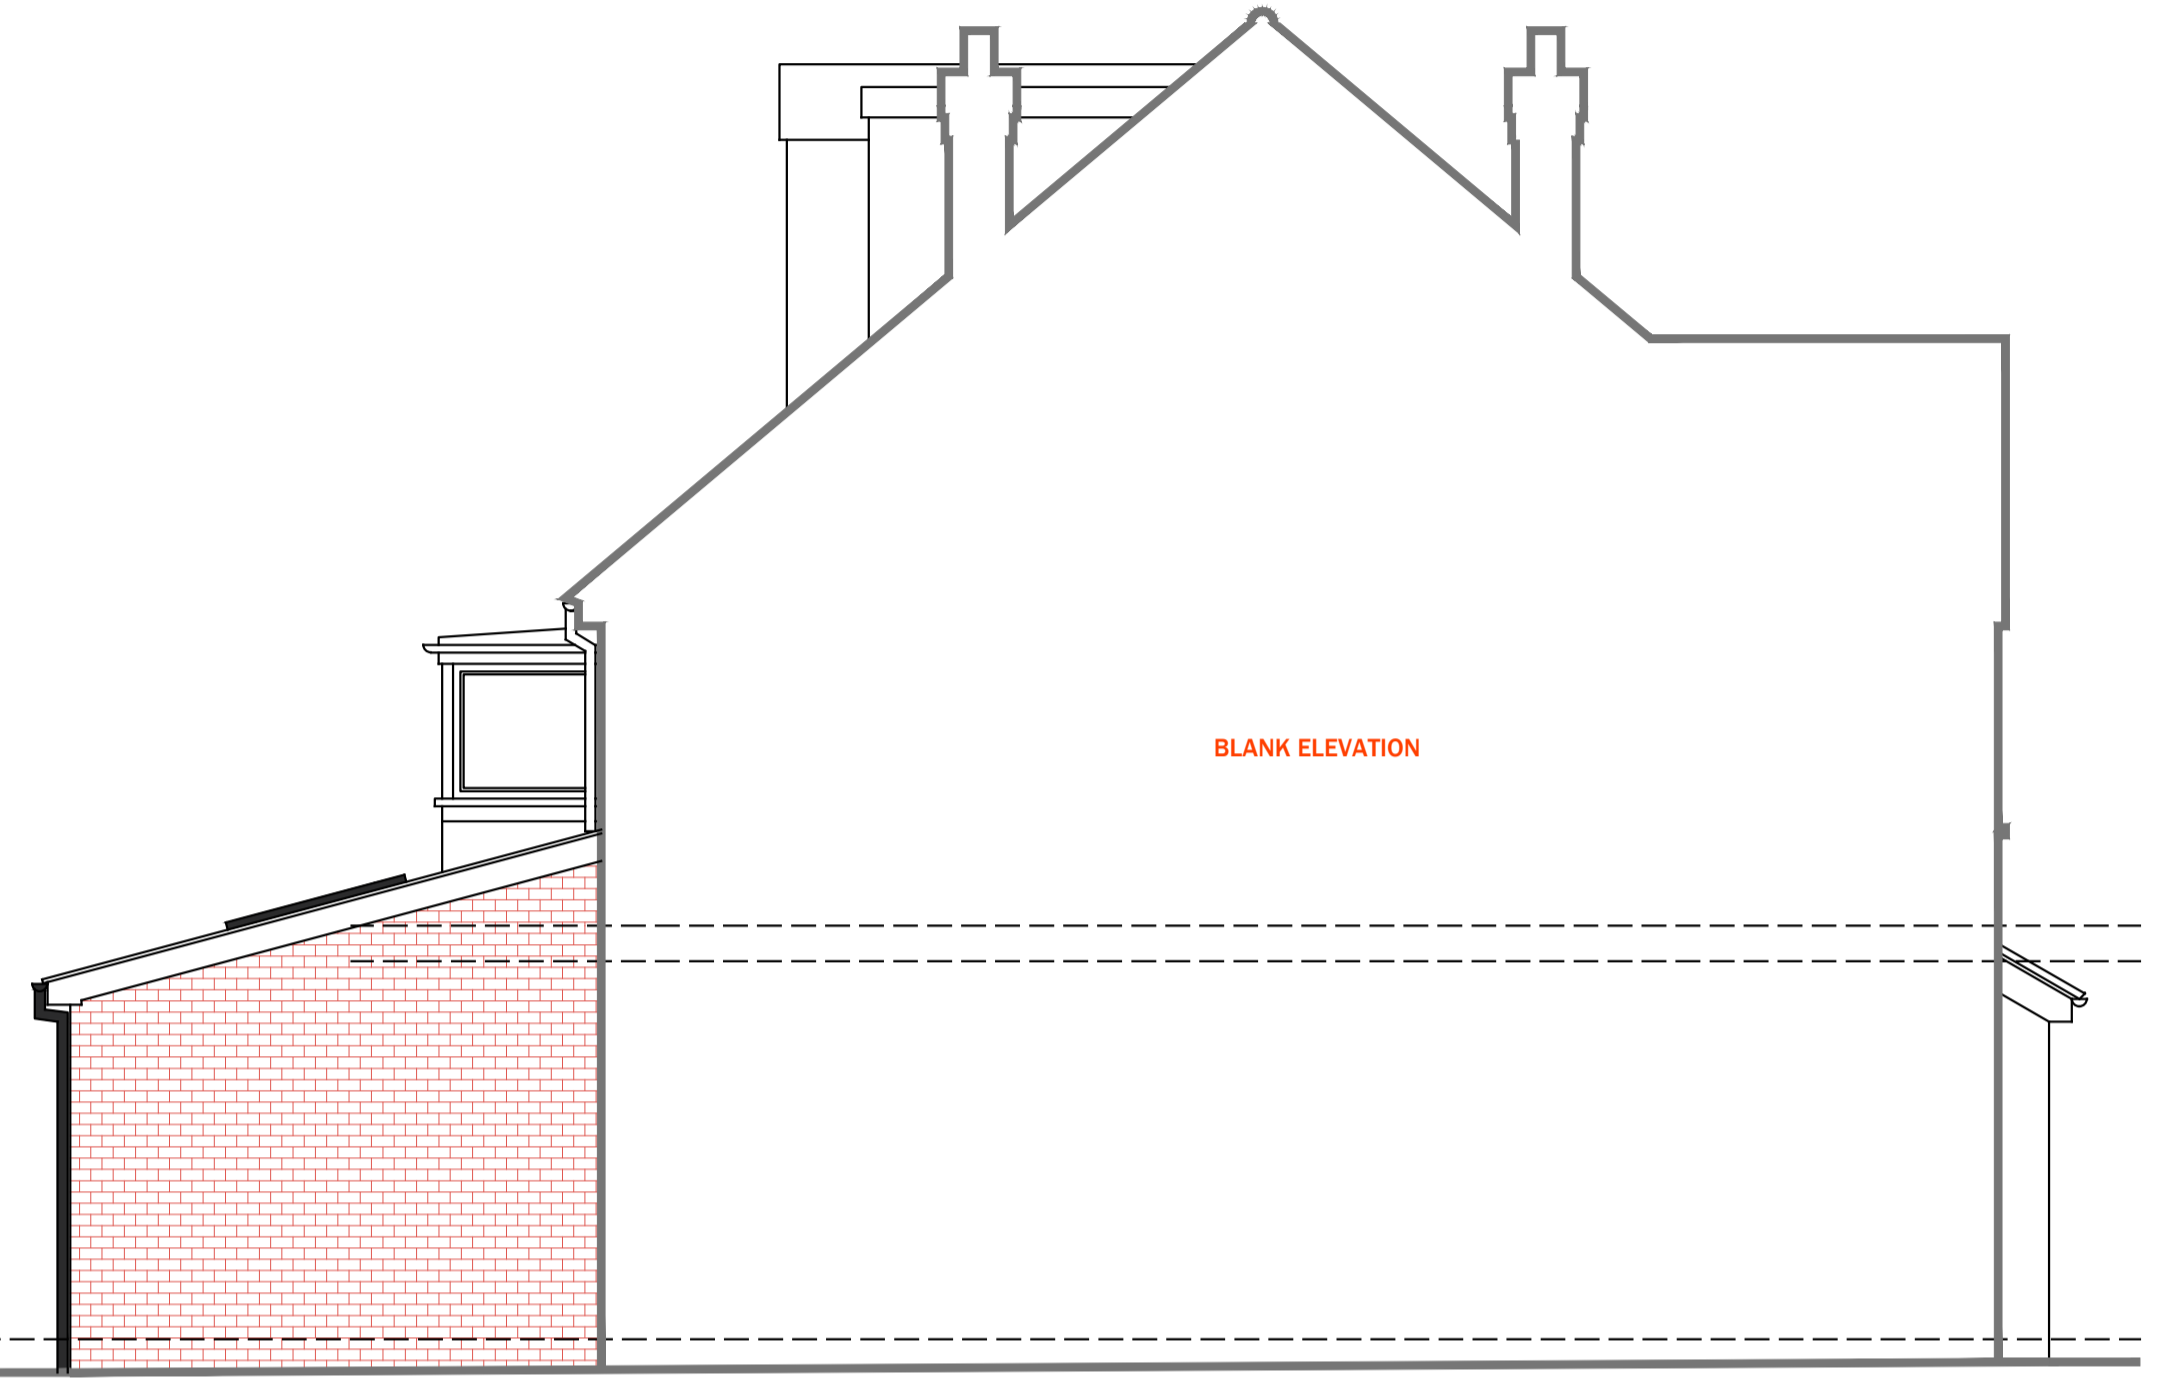

PROPOSED SIDE ELEVATION
1:50

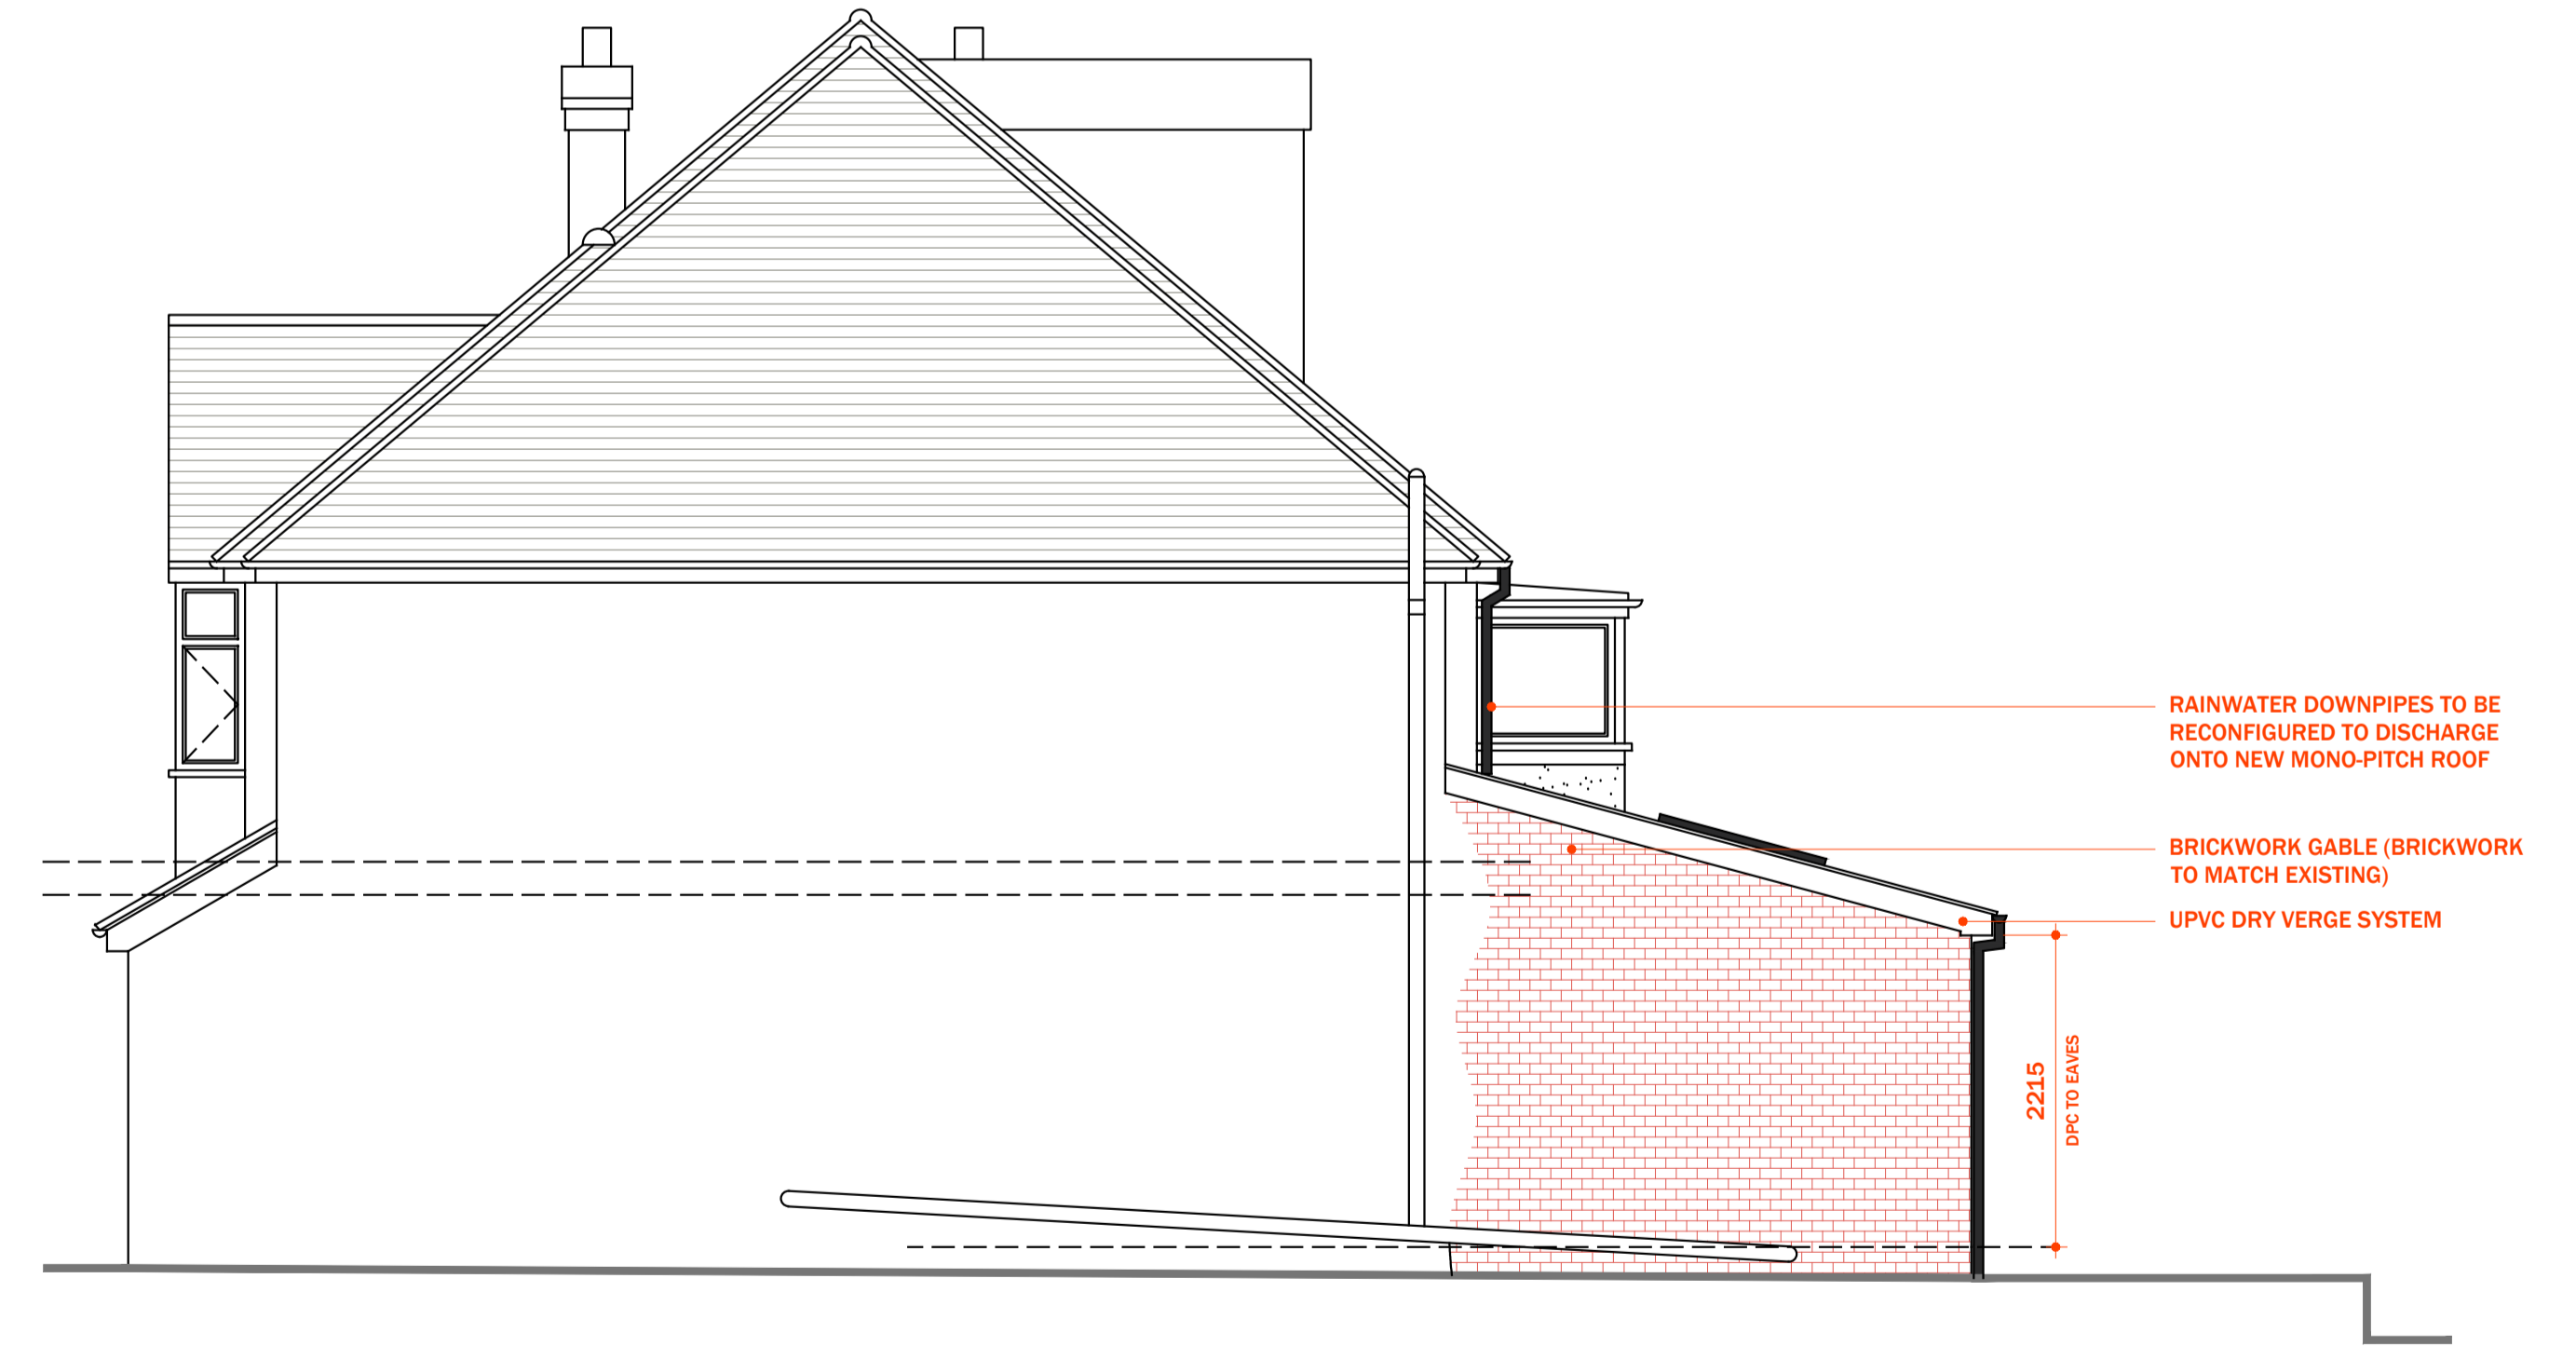

PROPOSED SIDE ELEVATION
1:50

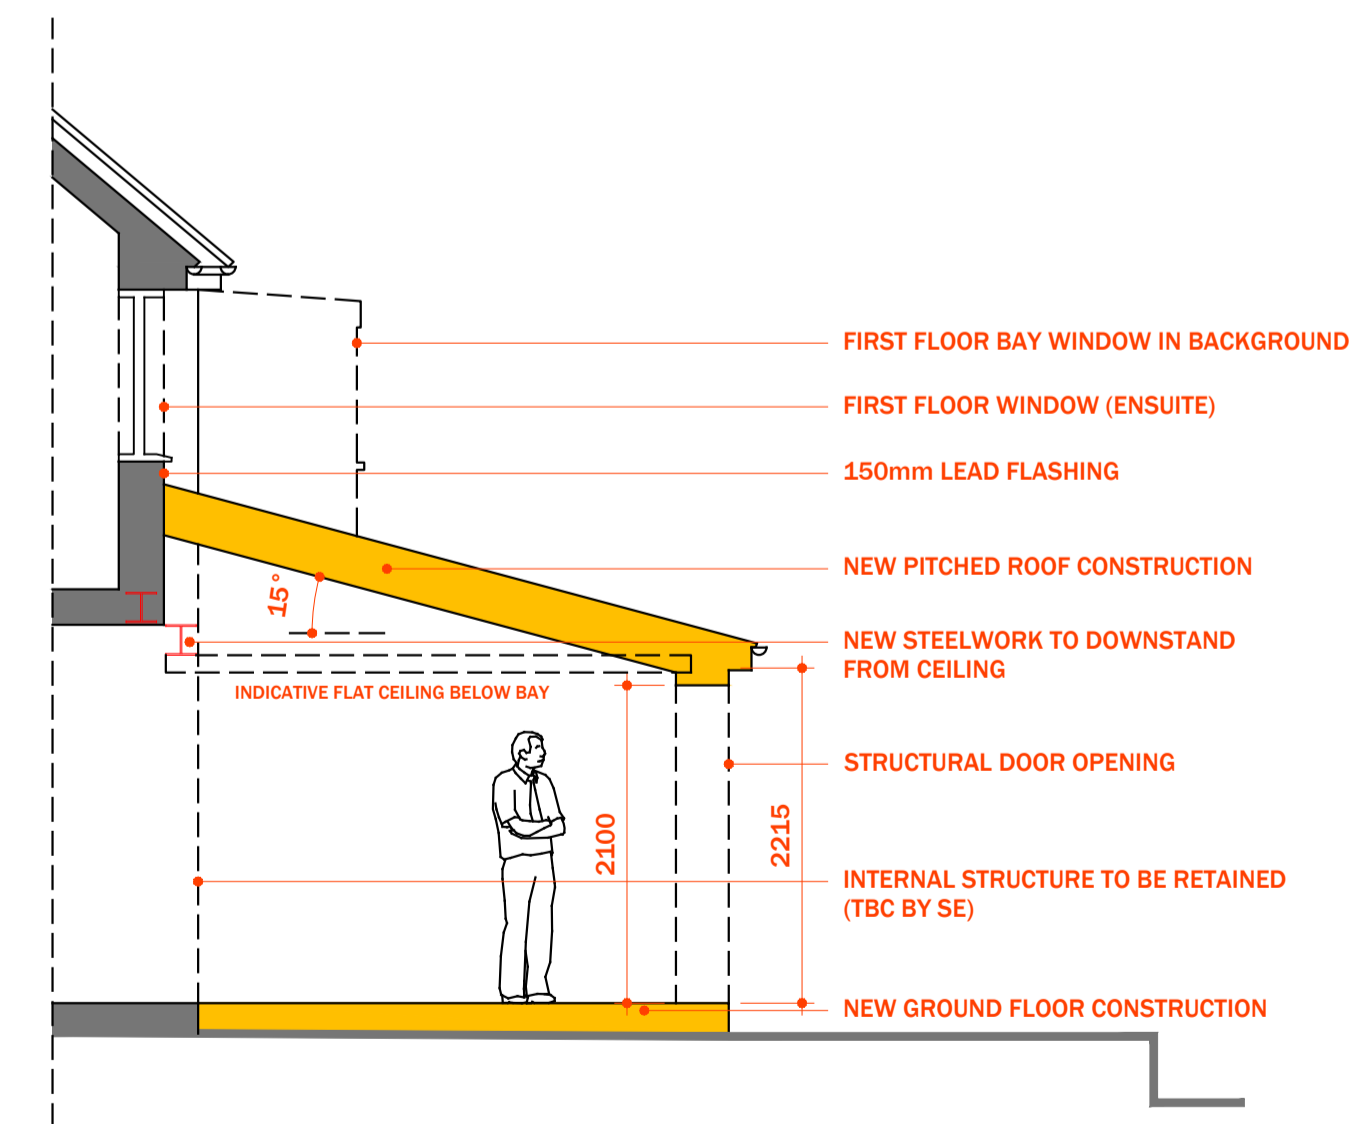

PROPOSED INDICATIVE SECTION
1:50

HATCH KEY

[Hatch pattern]	EXISTING WALL/STRUCTURE
[Hatch pattern]	PROPOSED WALL/STRUCTURE (PLANNING STAGE ONLY)
[Hatch pattern]	BRICKWORK (TECHNICAL STAGE ONLY)
[Hatch pattern]	BLOCKWORK (TECHNICAL STAGE ONLY)
[Hatch pattern]	STONEWORK (TECHNICAL STAGE ONLY)
[Hatch pattern]	INSULATION (TECHNICAL STAGE ONLY)
[Hatch pattern]	CONCRETE (TECHNICAL STAGE ONLY)
[Hatch pattern]	HARDBOARD (TECHNICAL STAGE ONLY)

AVON ARCHITECTURE
MURLOUGH
BARTON ROAD
WELFORD ON AVON
WARWICKSHIRE
CV27 8EY
M: 07972 203 422
T: 01789 751 345
E: enquiries@avonarchitecture.co.uk
W: avonarchitecture.co.uk

- NOTES:
- DO NOT SCALE/MEASURE FROM THIS DRAWING. ALL DIMENSIONS ARE TO BE CHECKED & CONFIRMED ON SITE BY THE CONTRACTOR PRIOR TO CONSTRUCTION OR ORDERING MATERIALS.
 - WHERE ANY DISCREPANCIES IN THE DRAWING OCCUR, PLEASE NOTIFY THE DRAWING AUTHOR.
 - THIS DRAWING IS TO BE READ IN CONJUNCTION WITH ANY RELEVANT SPECIFICATIONS, STRUCTURAL ENGINEERS' CALCULATIONS AND ANY OTHER THIRD PARTY DRAWINGS AND/OR INFORMATION.
 - ANY HATCHES SHOWN, SUCH AS BRICKWORK FOR EXAMPLE, ARE ONLY SHOWN INDICATIVELY.

DRAWING TITLE
PROPOSED ELEVATIONS

PROJECT REFERENCE
P340
CLIENT: MR & MRS STRAW
PROJECT: PROPOSED EXTENSION
SITE: 52 FENTHAM ROAD
HAMPTON IN ARDEN
SOLIHULL
B92 0AY



DRAWING STAGE: PLANNING ONLY
DRAWING REVISION: OR.
PAPER SIZE: A1
SCALE: 1:50

DRAWING REFERENCE:
P340-004
DRAWN BY: LC

© Copyright

SCALE BAR 1:50

