


1. © COPYRIGHT
 All designs and information conveyed are the intellectual property of HILL
 READING ARCHITECTS. The unauthorised copying, usage or distribution of
 this drawing or the contents of, in part or in whole is forbidden without
 express permission.
 2. All dimensions to be checked on site and any discrepancy immediately
 reported to the architect.

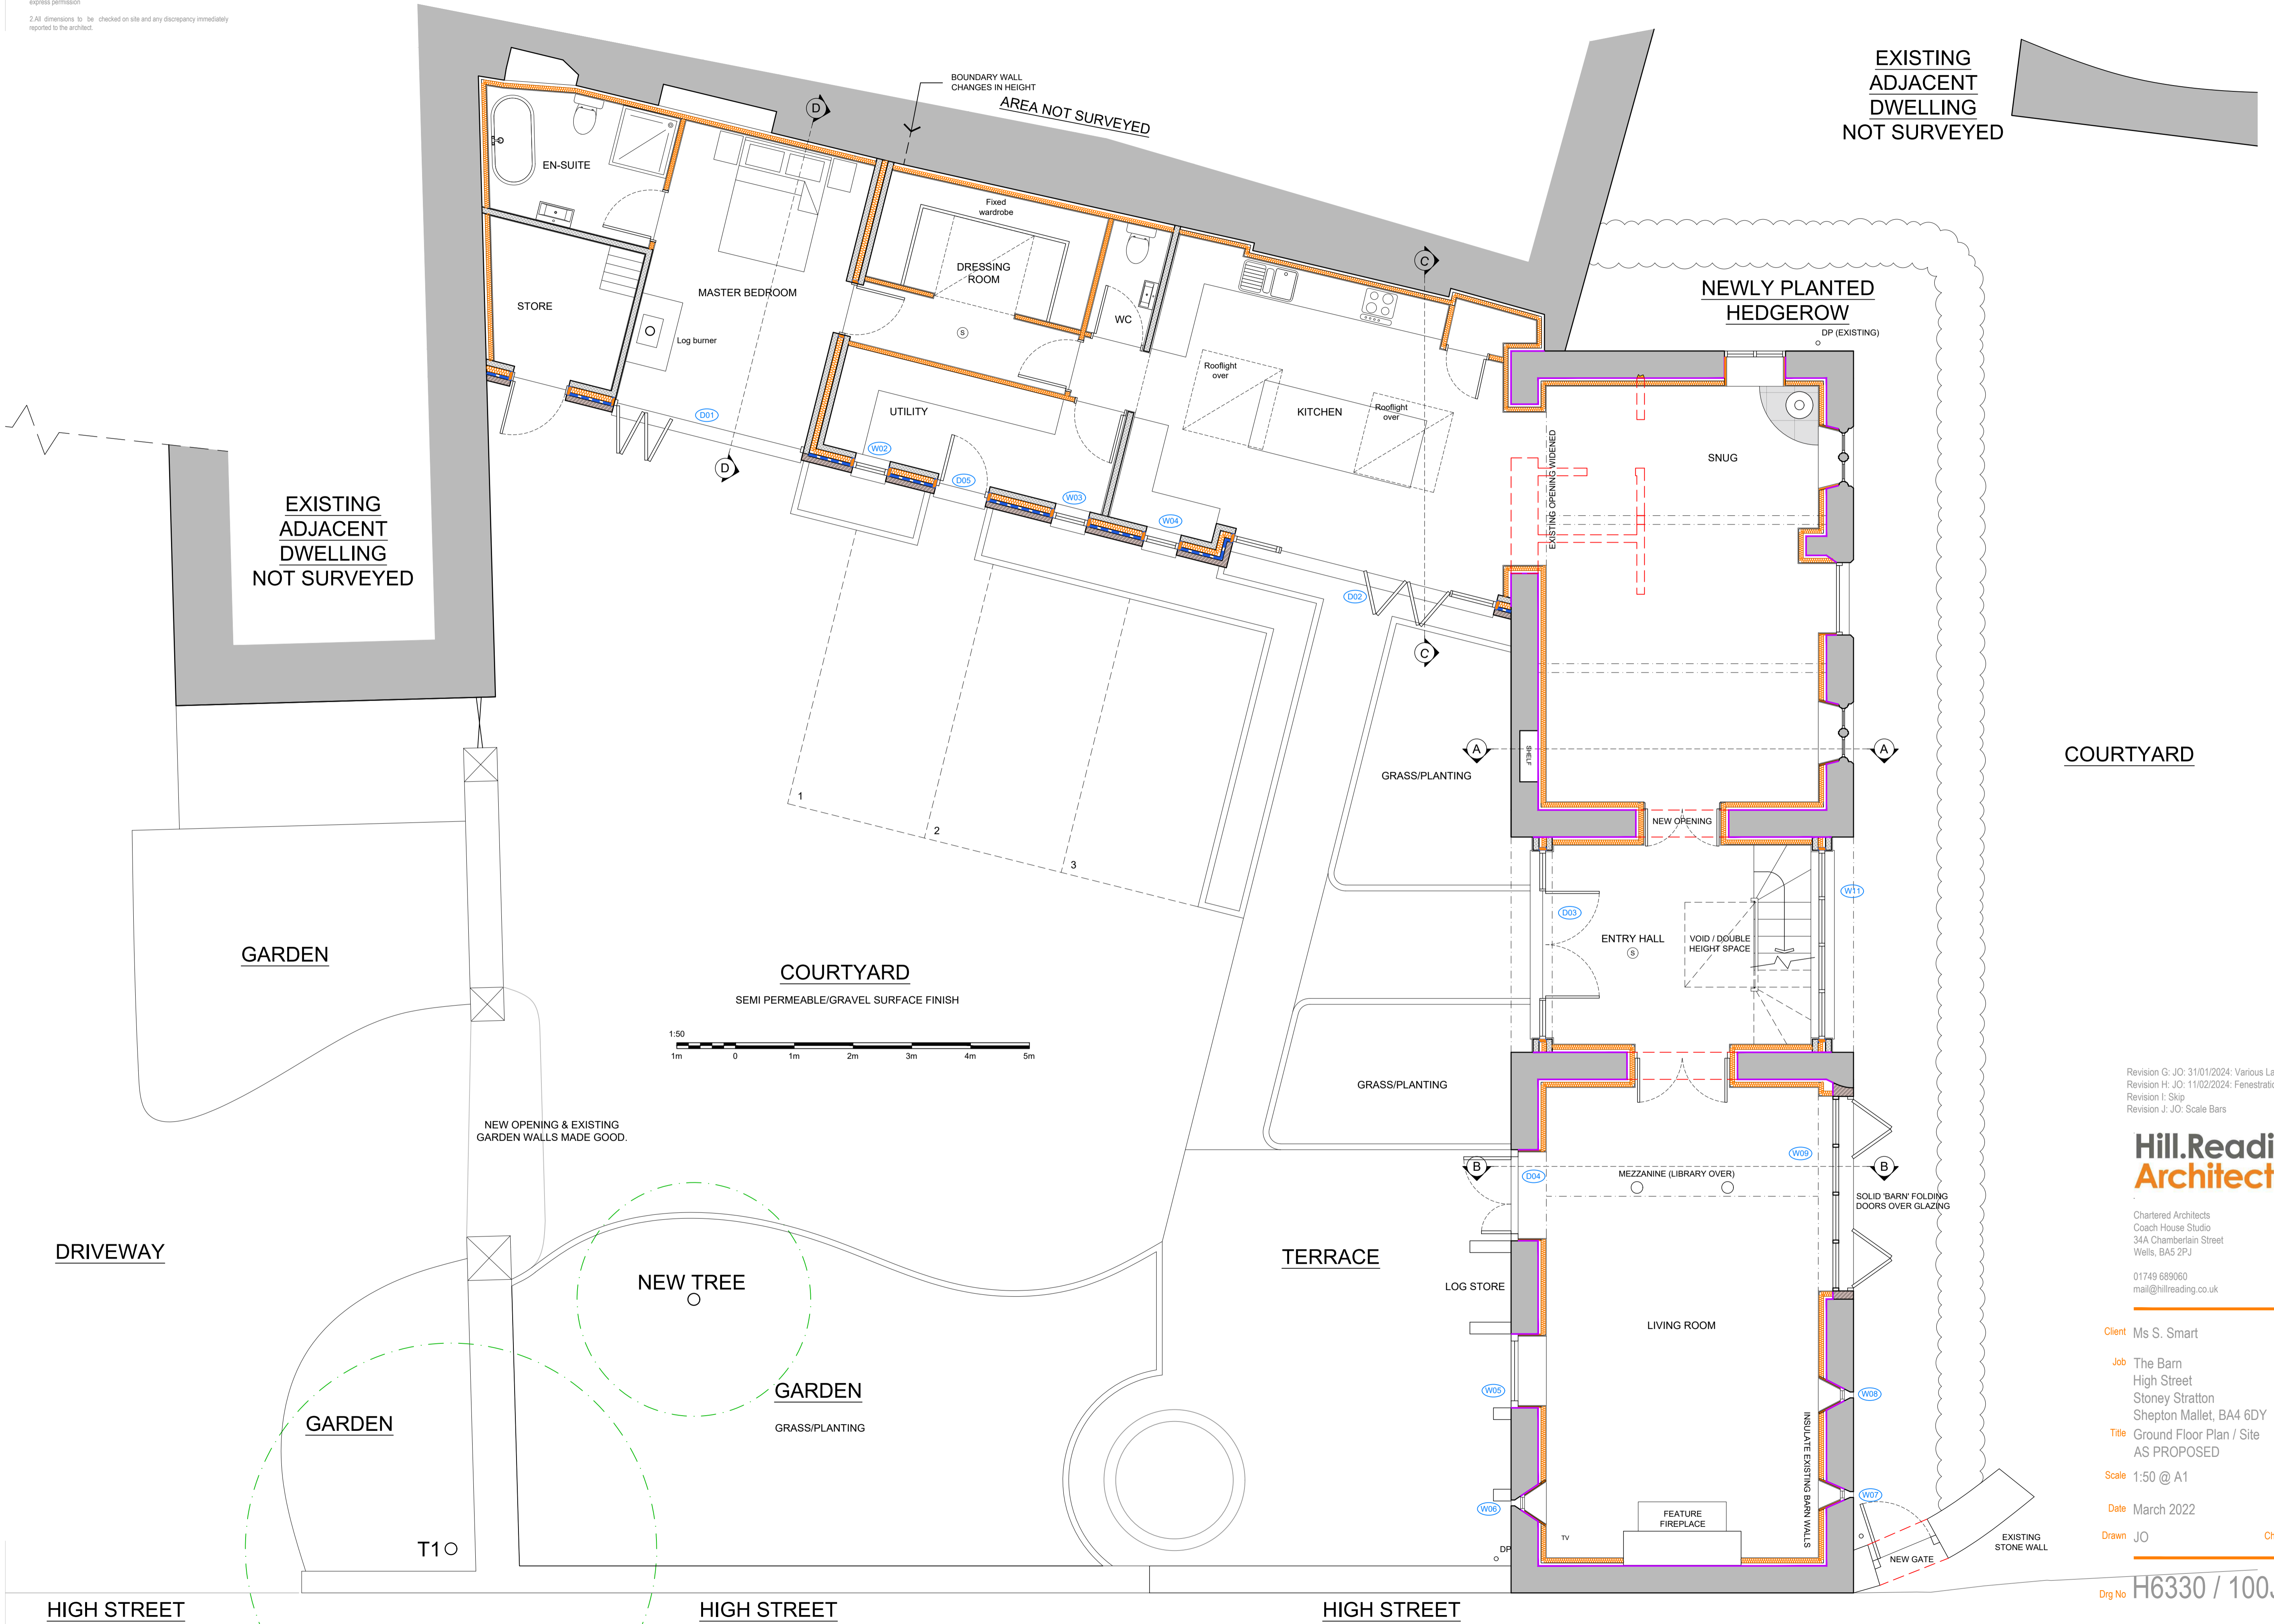

Revision G: J.O: 31/01/2024: Various Layout & Design Amendments.
 Revision H: J.O: 11/02/2024: Fenestrations
 Revision I: Skip
 Revision J: J.O: Scale Bars

**Hill.Reading
 Architects**

Chartered Architects
 Coach House Studio
 34A Chamberlain Street
 Wells, BA5 2PJ
 01749 689060
 mail@hillreading.co.uk

Client Ms S. Smart
 Job The Barn
 High Street
 Stony Stratton
 Shepton Mallet, BA4 6DY
 Title Ground Floor Plan / Site
 AS PROPOSED
 Scale 1:50 @ A1
 Date March 2022
 Drawn JO Checked OH

Drng No H6330 / 100J