




Fixed Timber Window CILL Detail [Scale 1:2]

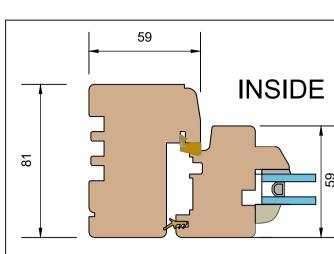


Timber Casement Window Jamb Detail [Scale 1:2]

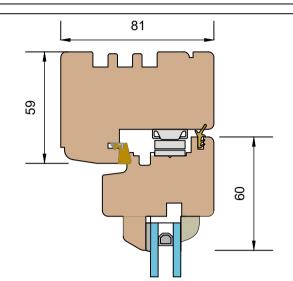


Timber Casement Window Head Detail [Scale 1:2]

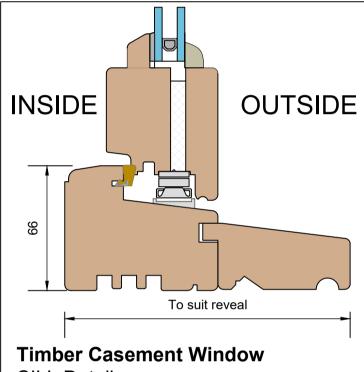

CILL Detail [Scale 1:2]

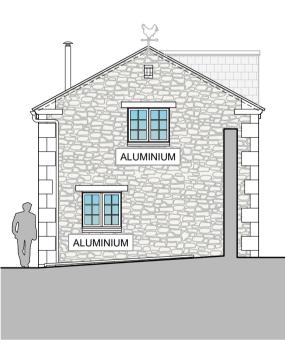


N.E ELEVATION [SCALE 1:100]

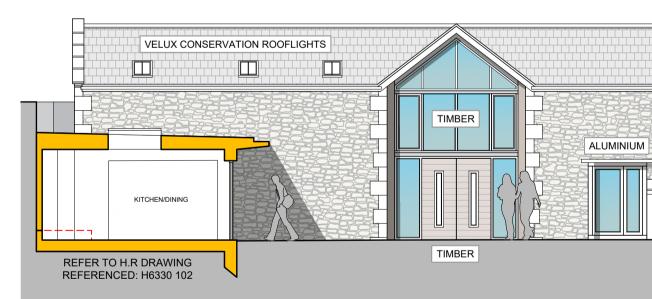


NORTH WEST ELEVATION [SCALE 1:100]




SOUTH EAST ELEVATION [SCALE 1:100]

 





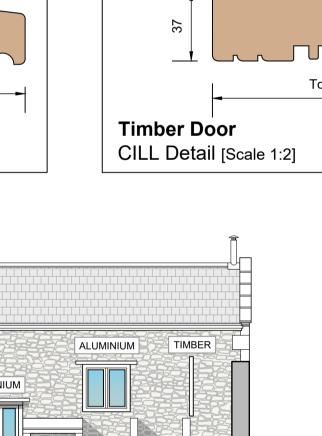


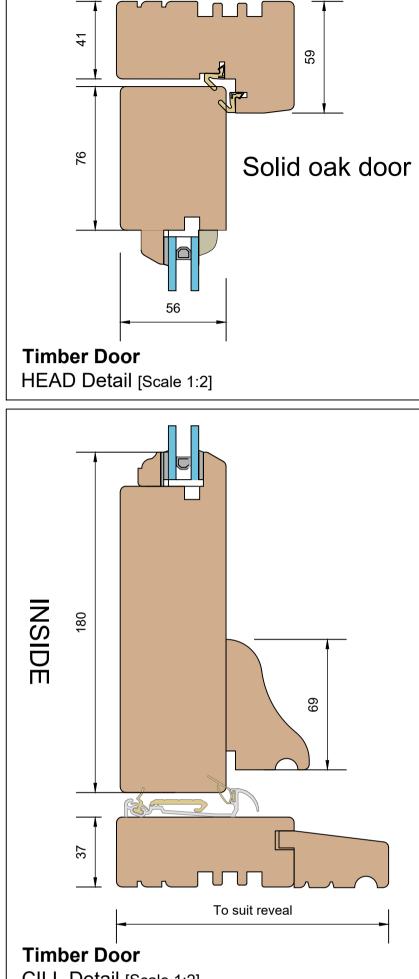

94

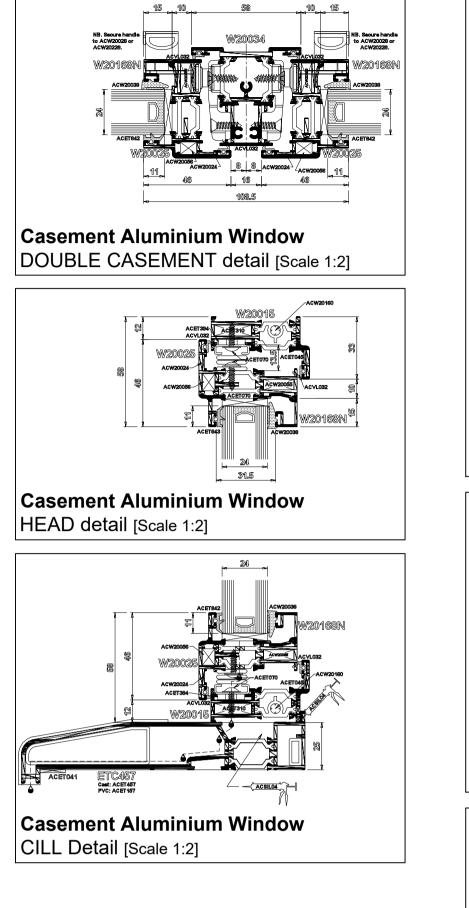

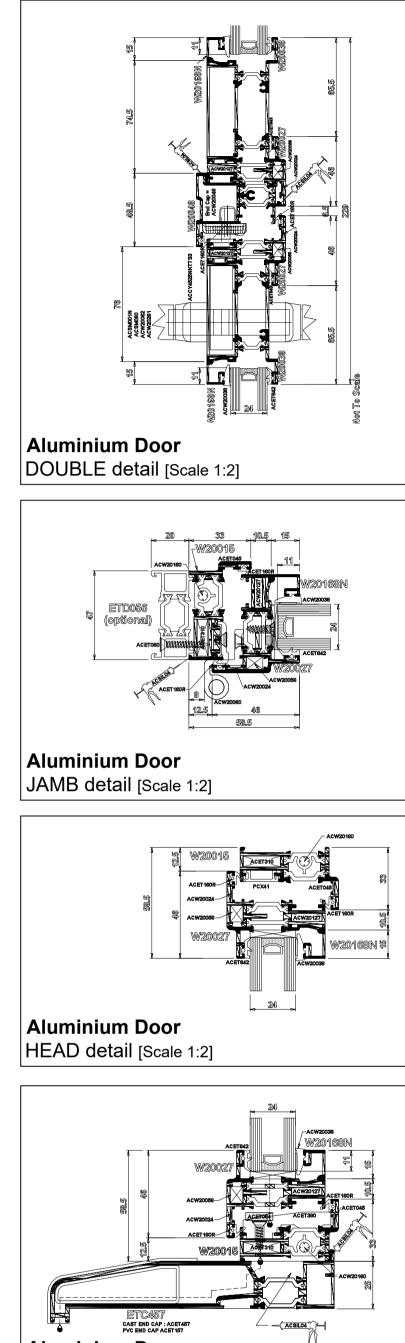

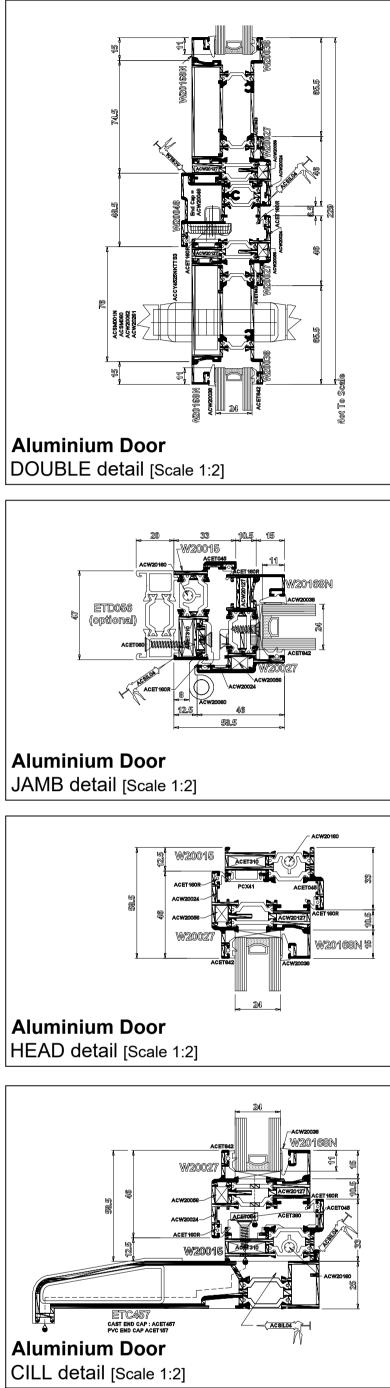

SOUTH WEST ELEVATION [SCALE 1:100]

1. © COPYRIGHT All designs and information conveyed are the intellectual property of HILL READING ARCHITECTS. The unauthorised copying, usage or distribution of this drawing or the contents of; in part or in whole is forbidden without express permission

2.All dimensions to be checked on site and any discrepancy immediately reported to the architect.

Hill.Reading Architects

Chartered Architects Coach House Studio 34A Chamberlain Street Wells, BA5 2PJ

01749 689060 mail@hillreading.co.uk

Client Ms S. Smart

Job	The Barn
	High Street
	Stoney Stratton
	Shepton Mallet, BA4 6DY
Title	Joinery Details & Elevations
	References.

_{Drg No} H6330 / 103A

Scale 1:2, 1:100 @ A1

Date February 2024

Drawn JO

Checked OH