






Front elevation (south) 1:50

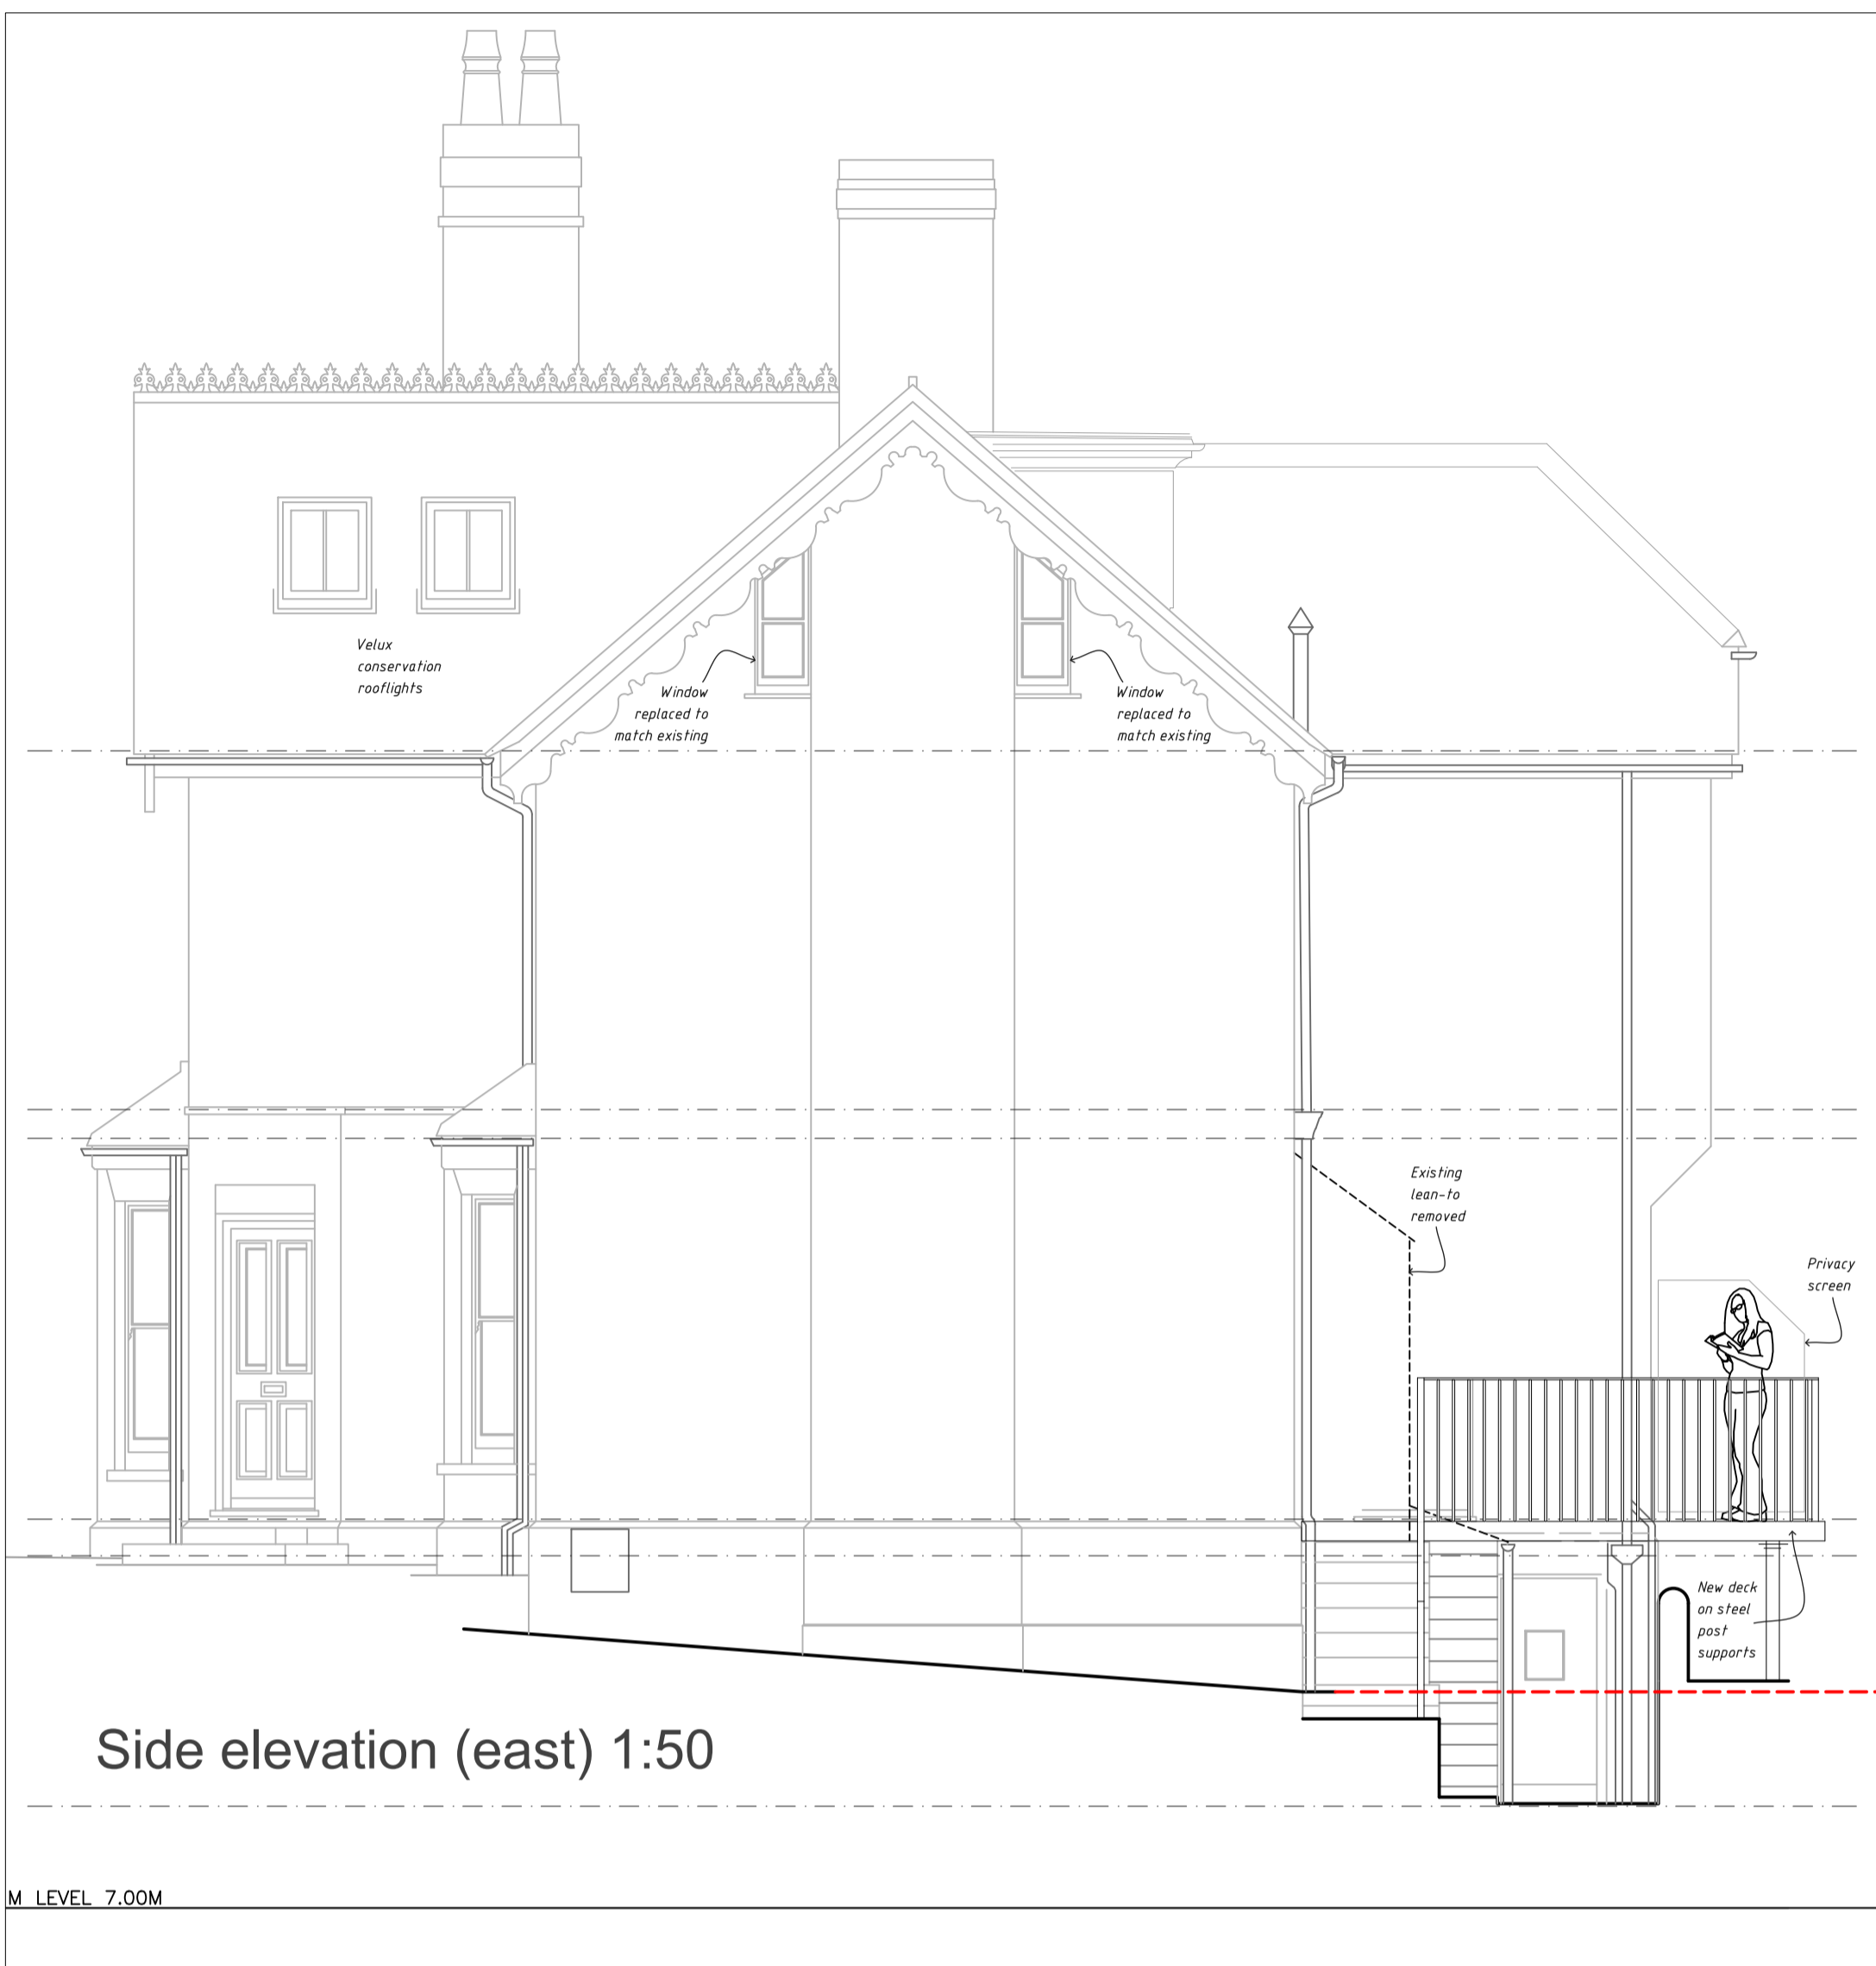

Side elevation (east) 1:50

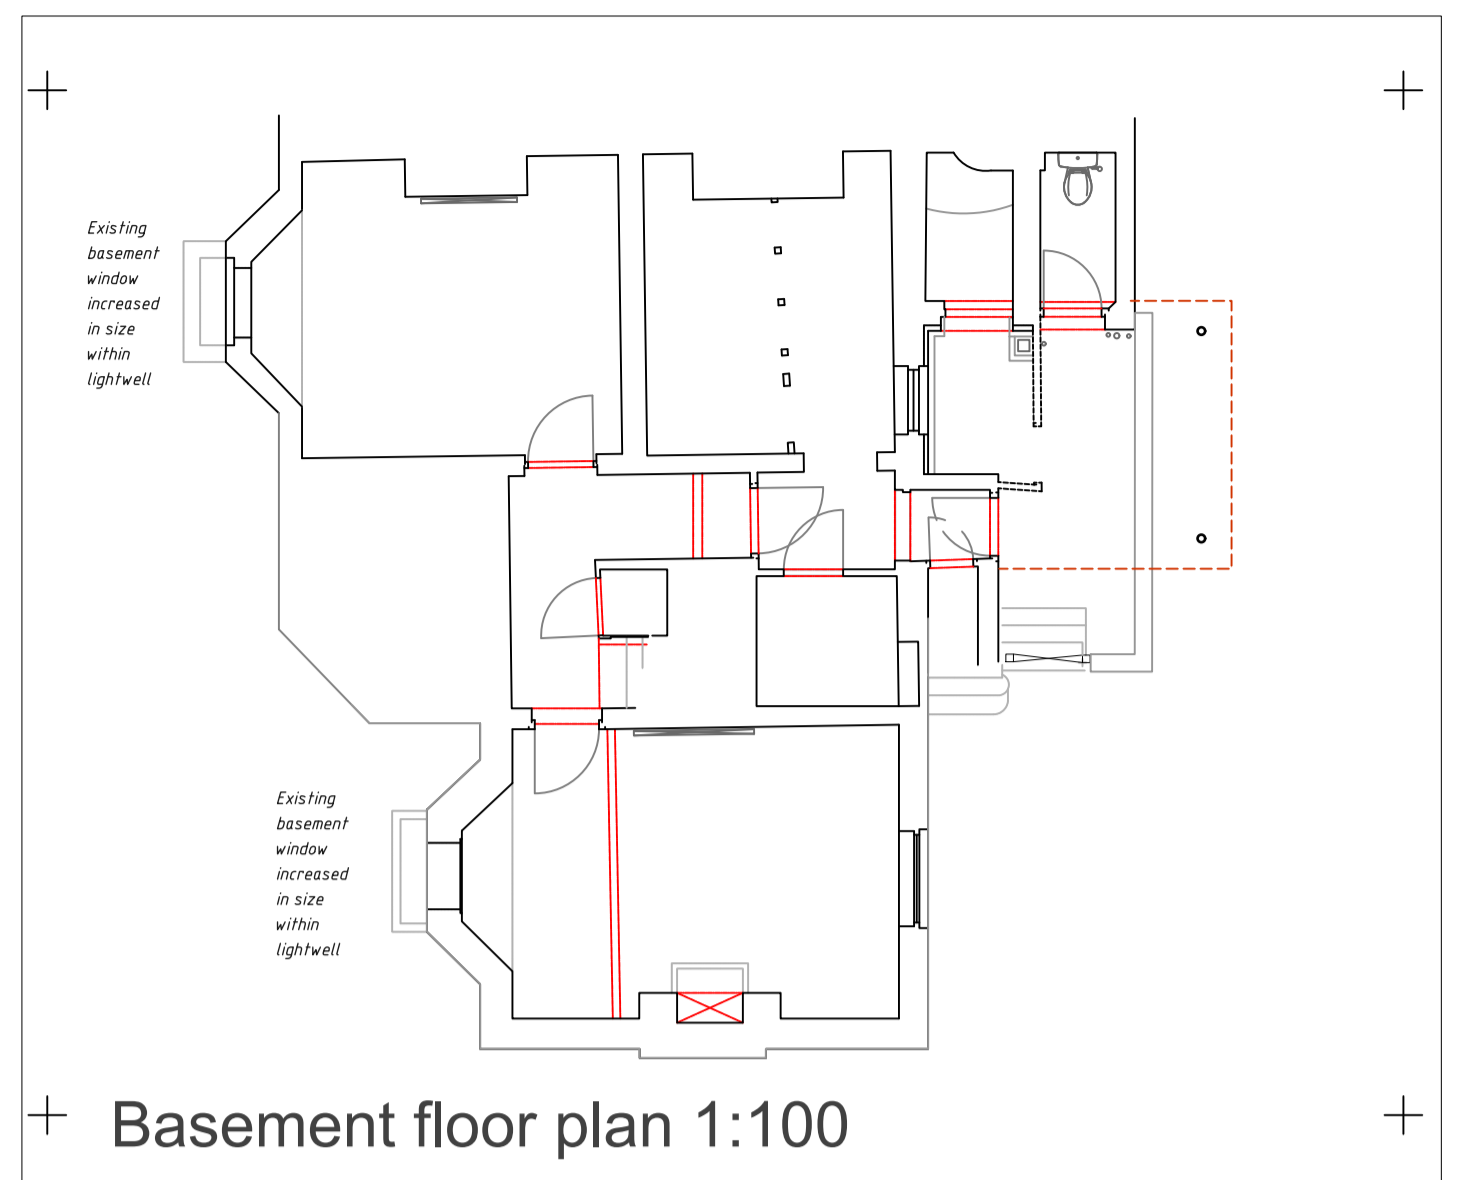


Basement floor plan 1:100

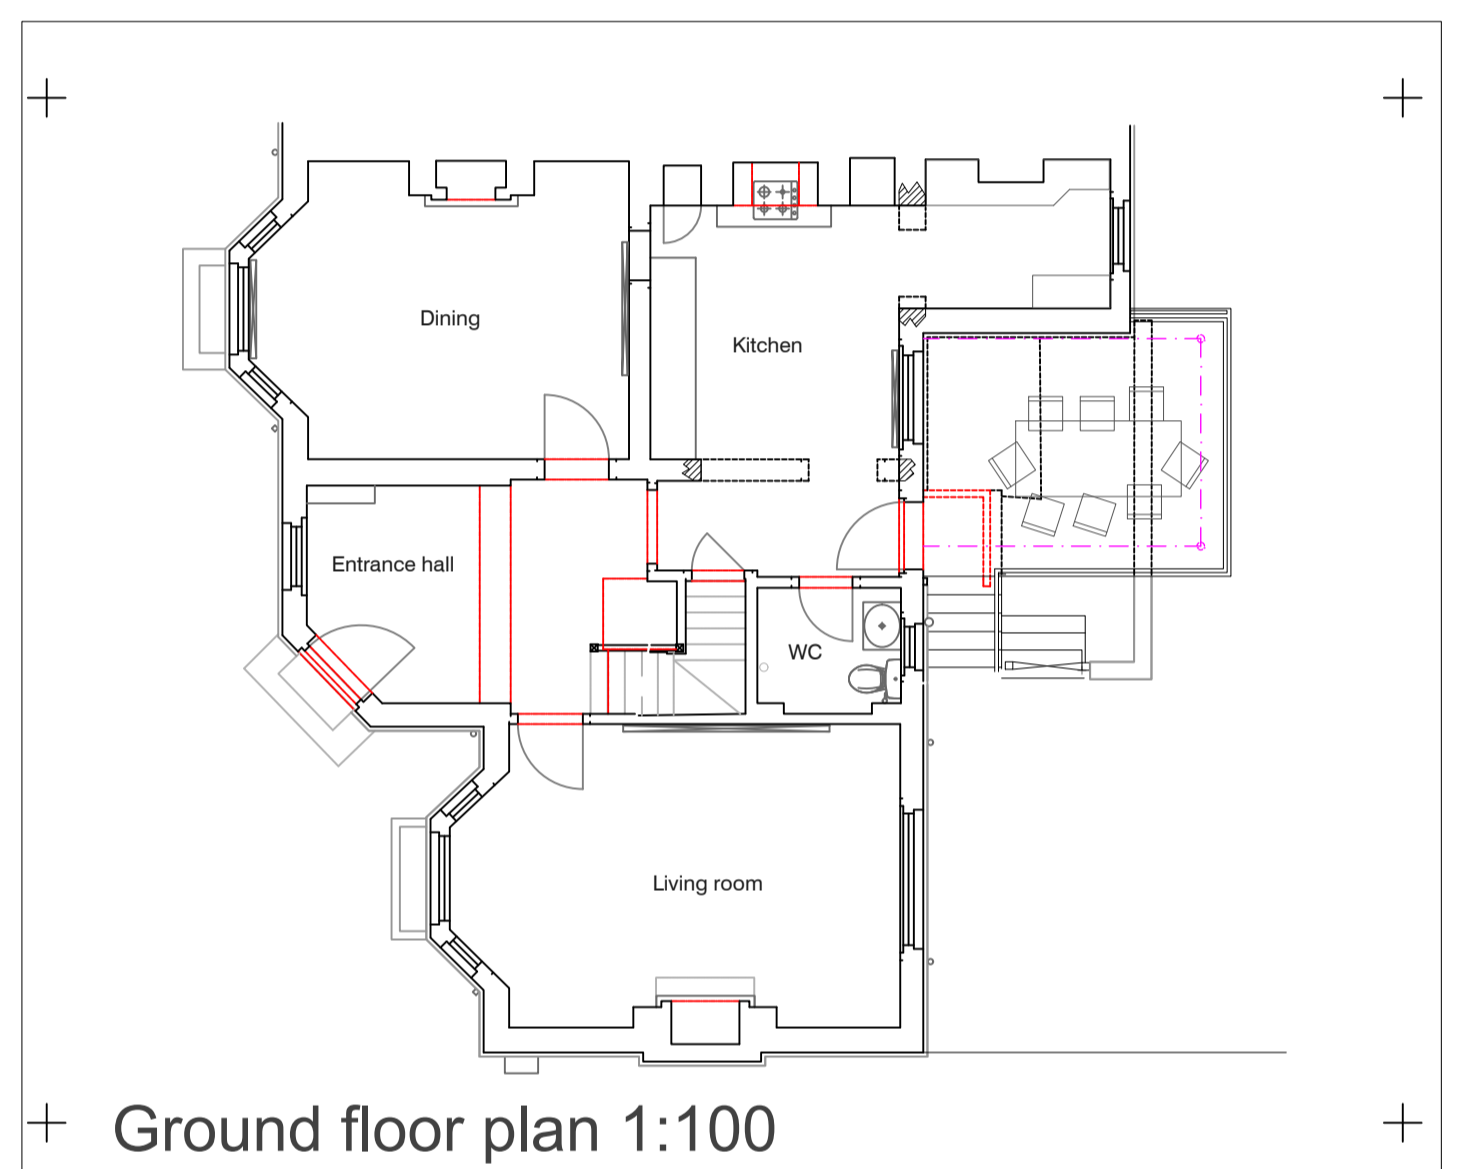


Ground floor plan 1:100




Rear elevation (north) 1:50

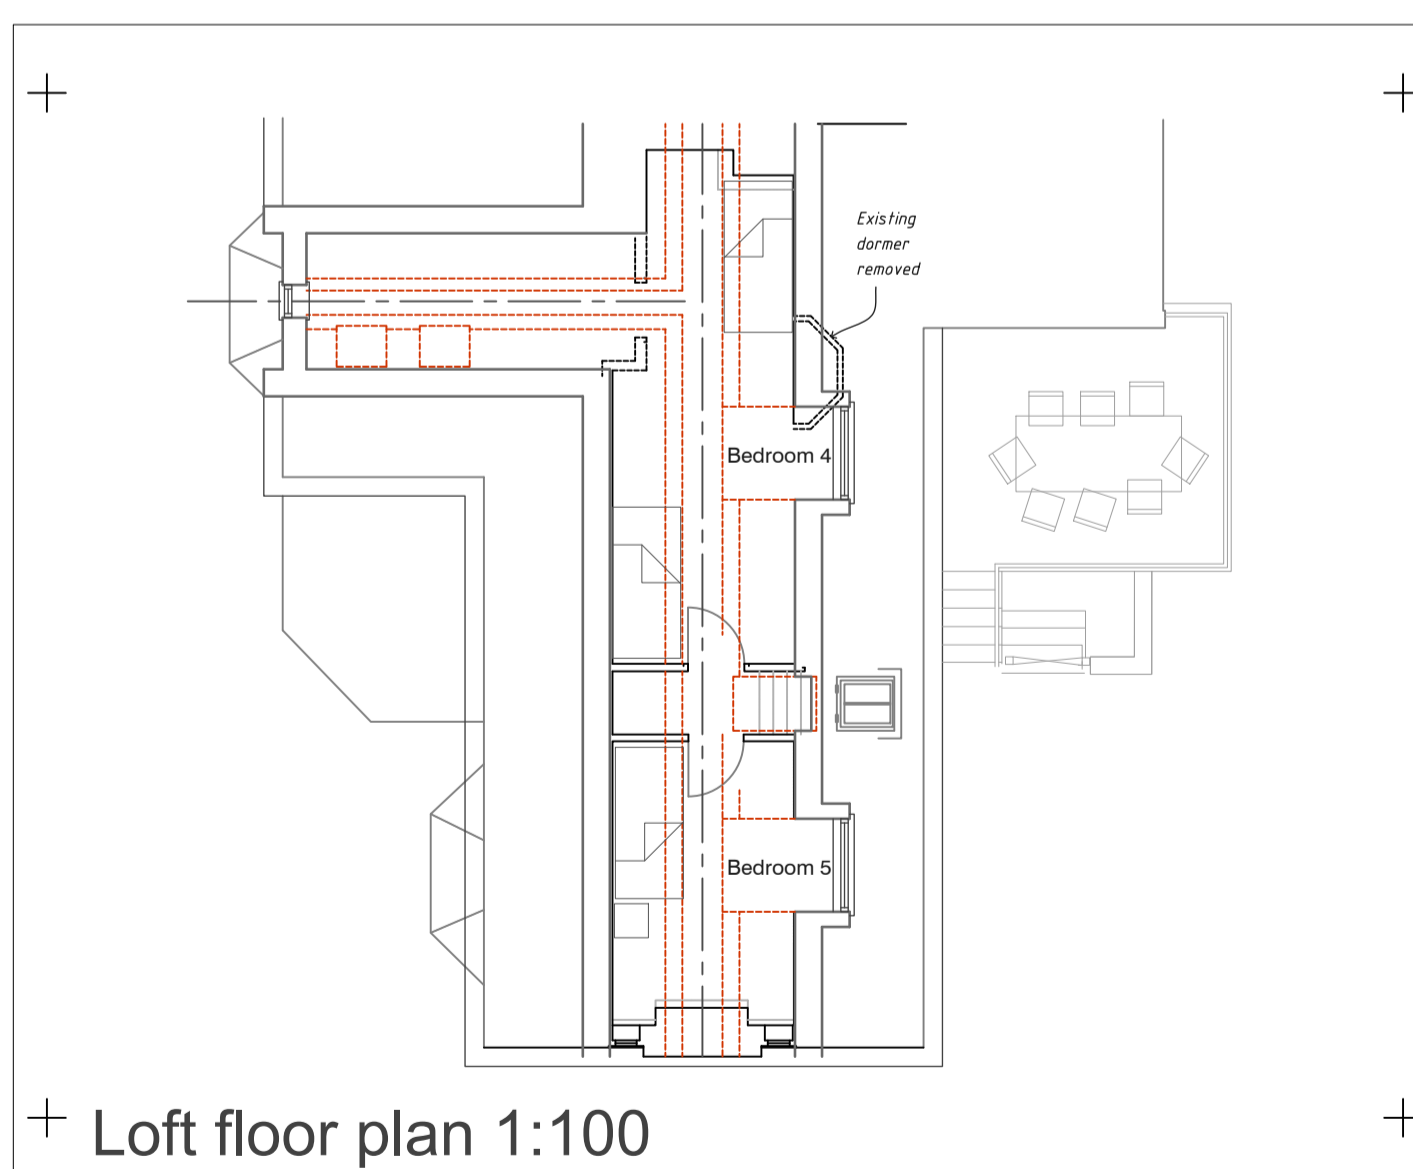


Loft floor plan 1:100

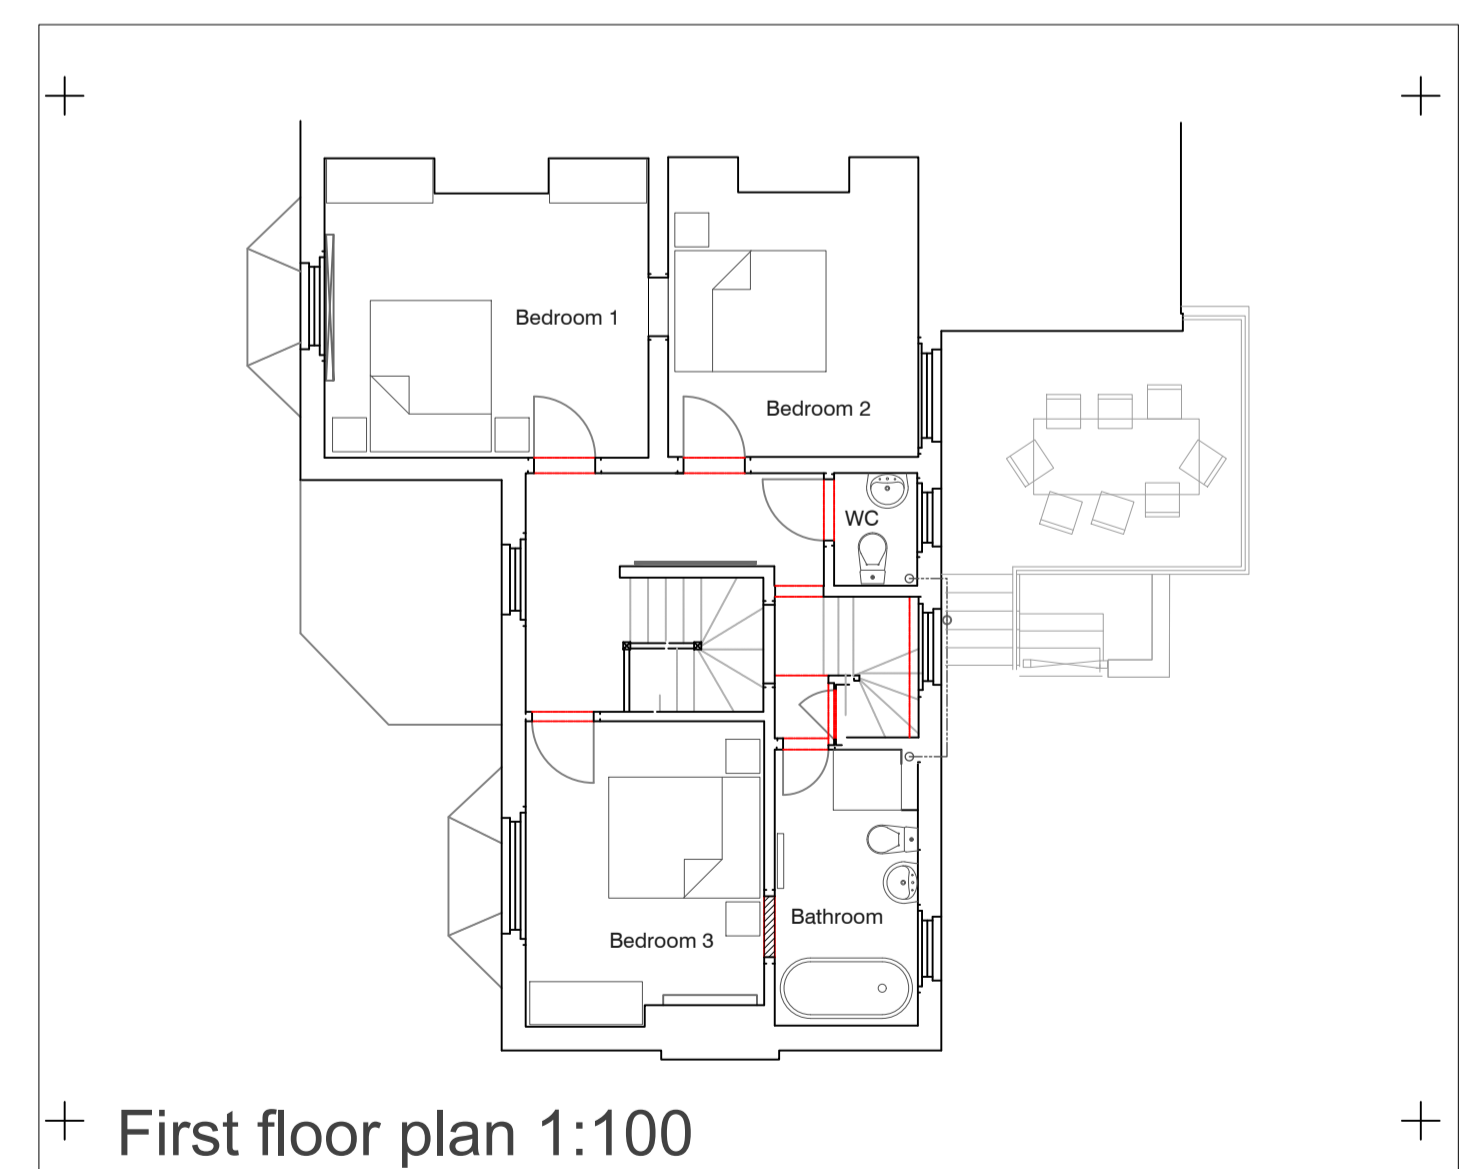

First floor plan 1:100

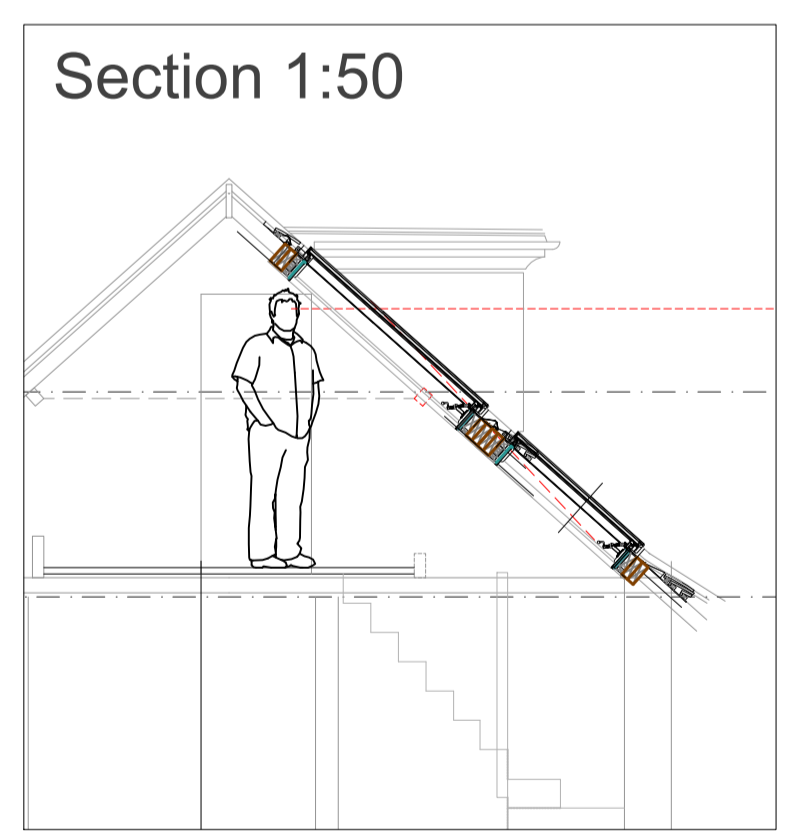

Section 1:50

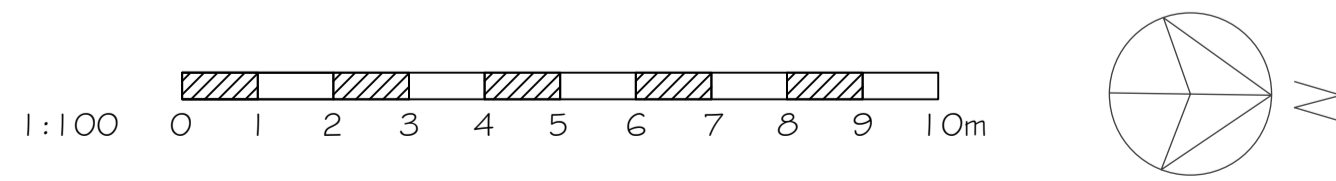

'B' Notes added 13.03.24
'A' Bathroom amended and notes added 23.02.24

Alterations at
17 Mount Pleasant Road
for Mr & Mrs Marsh

Proposed floor plans & elevations

SCALE 1:100 & 1:50 at A1 DWG No. 2320.02B

DONALD PURKISS
ASSOCIATES
Chartered architects

1A KING STREET
SAFFRON WALDEN, ESSEX CB10 1HE
TEL: 01799 523087 & 523202
E-mail: dpa@purkissarchitects.co.uk

Copyright - Donald Purkiss and Associates