


NOTES:-
 GRID OF LOCAL ORIGIN.
 LEVELS NOT RELATIVE TO OSBM
 LOCAL DATUM FFL AS SHOWN
 VALUE 10.00M.

KEY:-
 DP DOWN PIPE
 FFL FINISHED FLOOR LEVEL
 F-C FLOOR TO CEILING
 F-FC FLOOR TO FALSE CEILING
 F-H FLOOR TO HEAD
 F-S FLOOR TO SILL
 F-SPR FLOOR TO SPRING
 F-TOA FLOOR TO TOP OF ARCH
 F-TC FLOOR TO TRUE CEILING
 G GULLY
 IC INSPECTION CHAMBER
 S-H SILL TO HEAD
 TOW TOP OF WALL
 VP VENT PIPE
 +0.00 CHANGE IN HEIGHT
 STEP/STAR ASCEND
 SOFFIT/RAMP DESCEND
 RADIATOR
 TR TOWEL RAIL

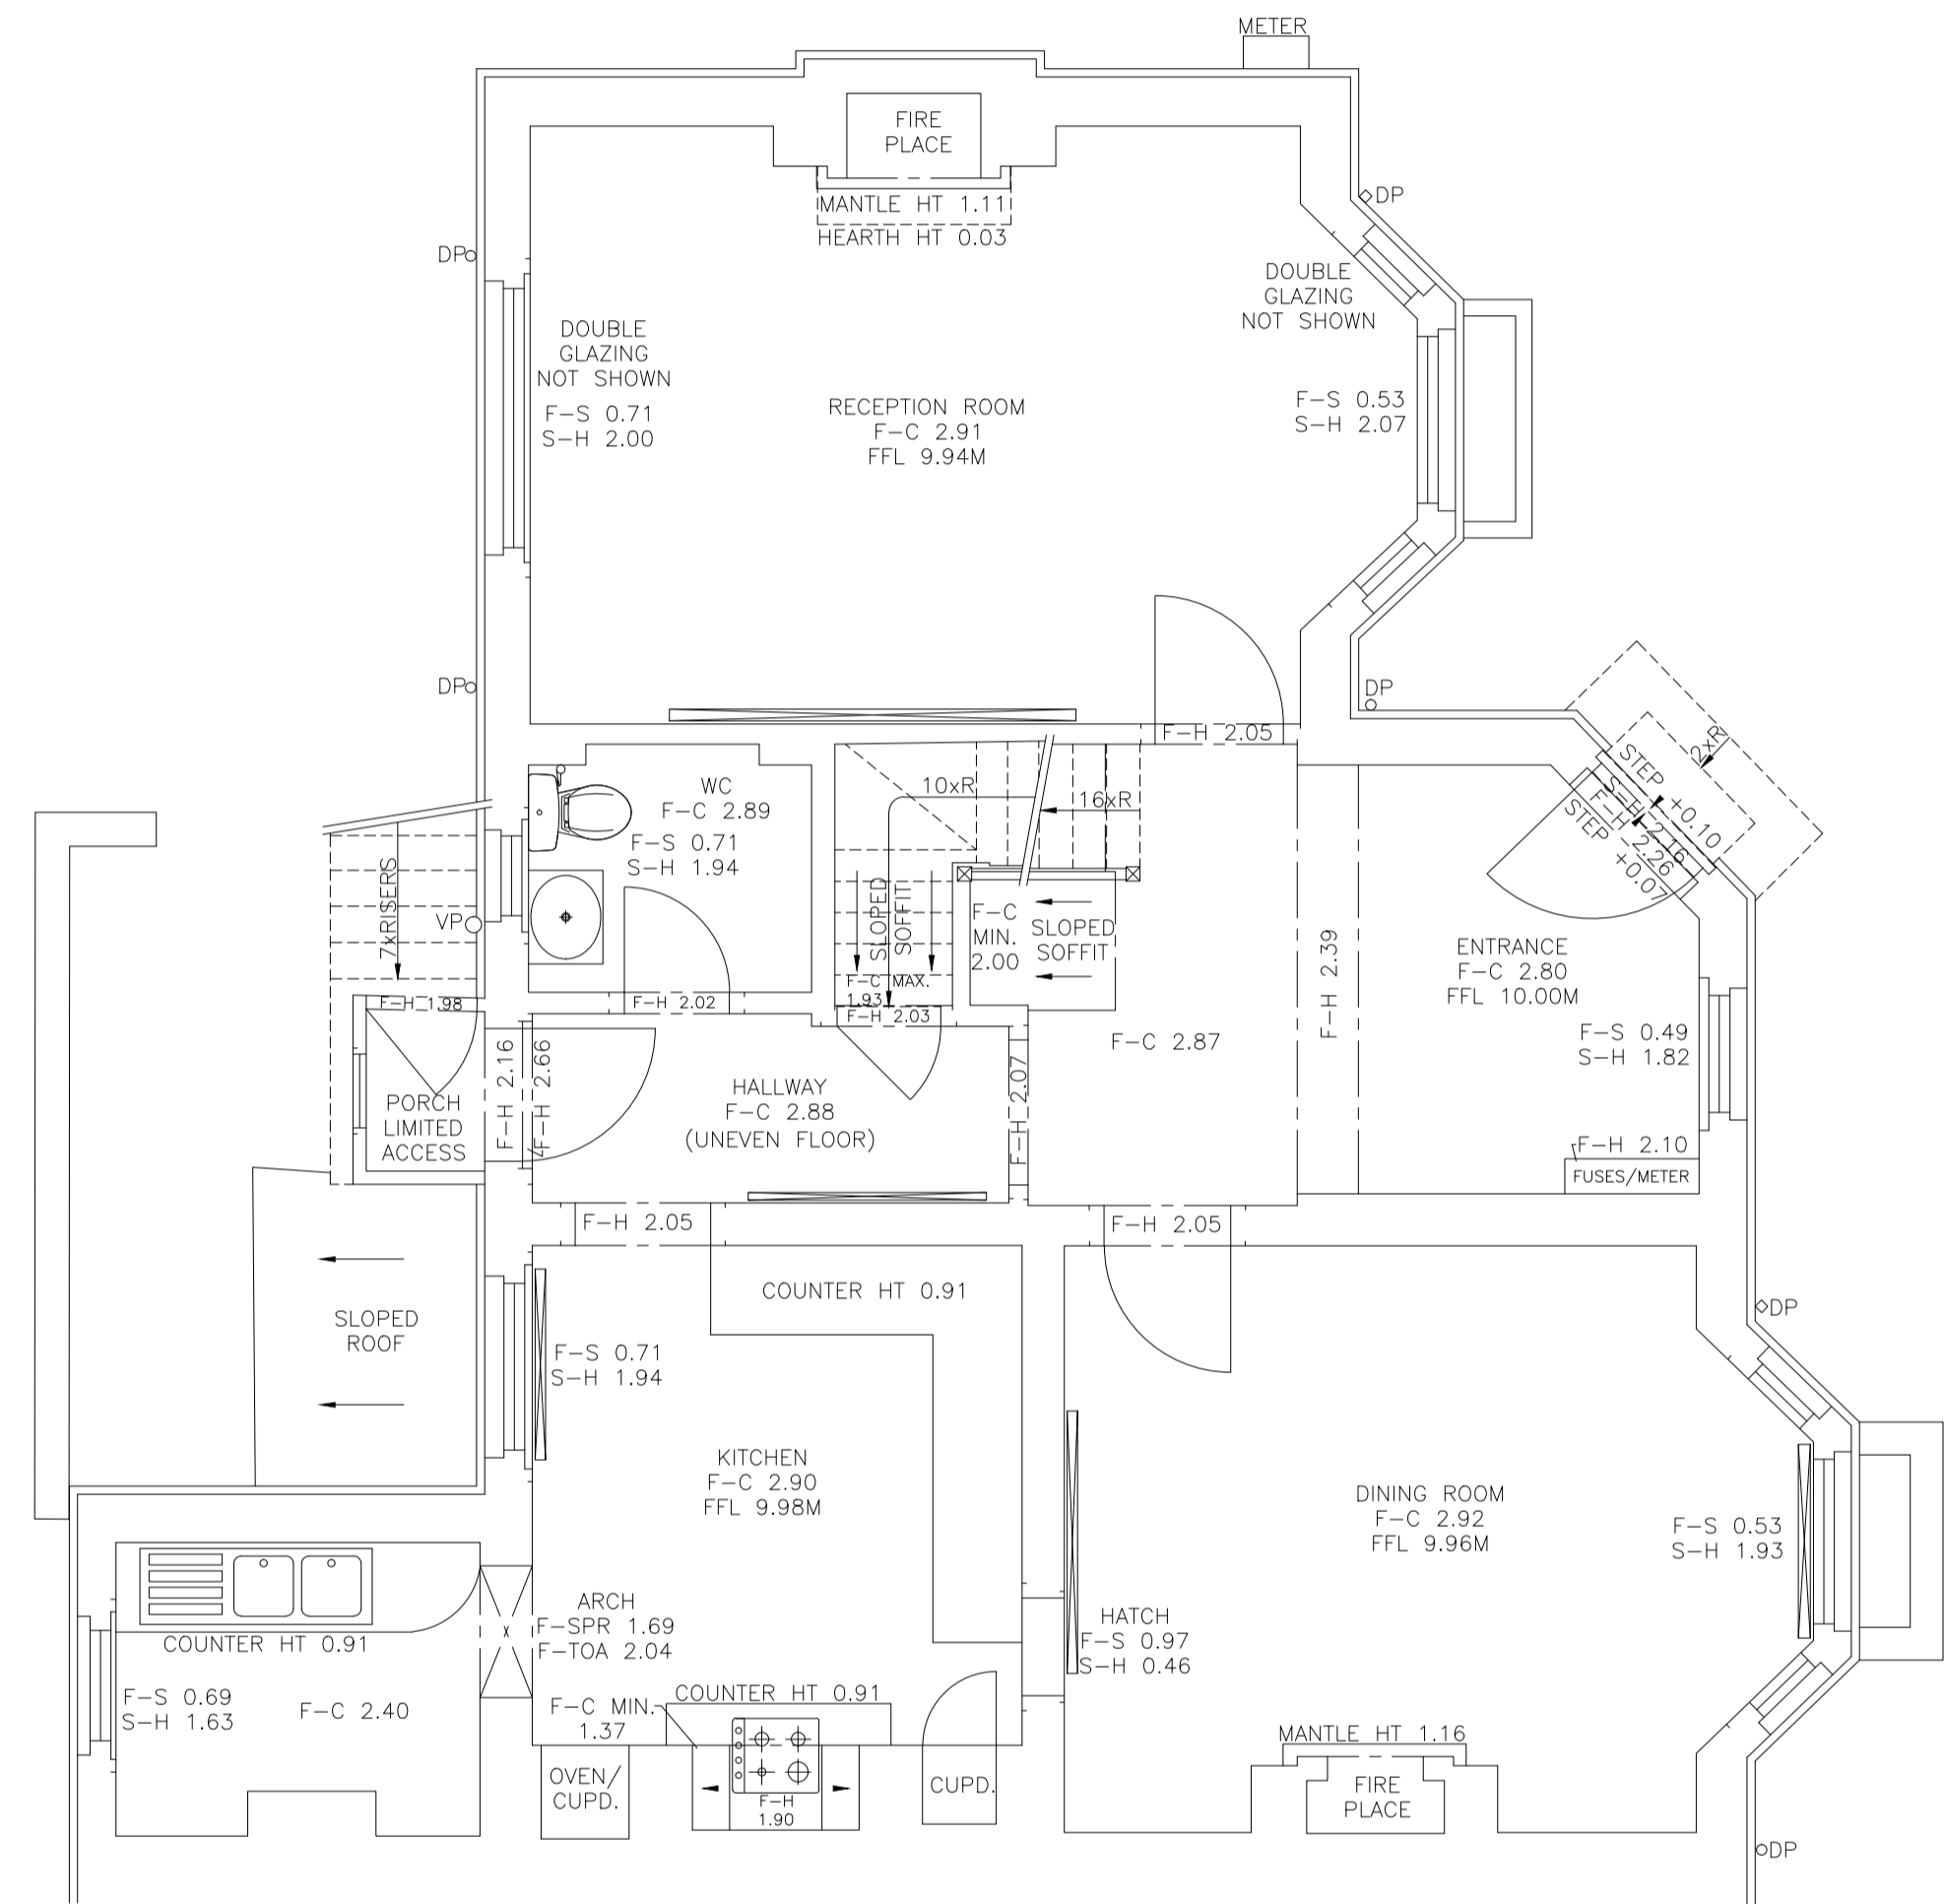

GROUND FLOOR PLAN

FOR TOPOGRAPHICAL SURVEY SEE: MS-6262
 FOR ELEVATIONS SEE: MS-6262B

Brandon Surveys
 BURLINGTON HOUSE
 369 WELLINGBOROUGH ROAD
 NORTHAMPTON
 NN1 4RU
 TEL: 01604 602287



NORTH ARROW GRAPHICALLY ORIENTATED

CLIENT DONALD PURKISS + ASSOCIATES LLP
 1A KING STREET
 SAFFRON WALDEN
 ESSEX
 CB10 1HE

LOCATION 17 MOUNT PLEASANT ROAD
 SAFFRON WALDEN
 ESSEX
 CB11 3AE

TITLE FLOOR PLANS

DRAWING NUMBER	SCALE	SIZE
MS-6262A SHEET 2 OF 4	1:50	A1
AUTHOR	DATE	
AT / CA	JULY 2022	

