


NOTES:-  
 GRID OF LOCAL ORIGIN.  
 LEVELS NOT RELATIVE TO OSBM  
 LOCAL DATUM FFL AS SHOWN  
 VALUE 10.00M.

- KEY:-
- DP DOWN PIPE
  - FFL FINISHED FLOOR LEVEL
  - F-C FLOOR TO CEILING
  - F-FC FLOOR TO FALSE CEILING
  - F-H FLOOR TO HEAD
  - F-S FLOOR TO SILL
  - F-SPR FLOOR TO SPRING
  - F-TOA FLOOR TO TOP OF ARCH
  - F-TC FLOOR TO TRUE CEILING
  - G GULLY
  - IC INSPECTION CHAMBER
  - S-H SILL TO HEAD
  - TOW TOP OF WALL
  - VP VENT PIPE
  - +0.00 CHANGE IN HEIGHT
  - STEP/STAIR ASCEND
  - SOFFIT/RAMP DESCEND
  - RADIATOR
  - TR TOWEL RAIL

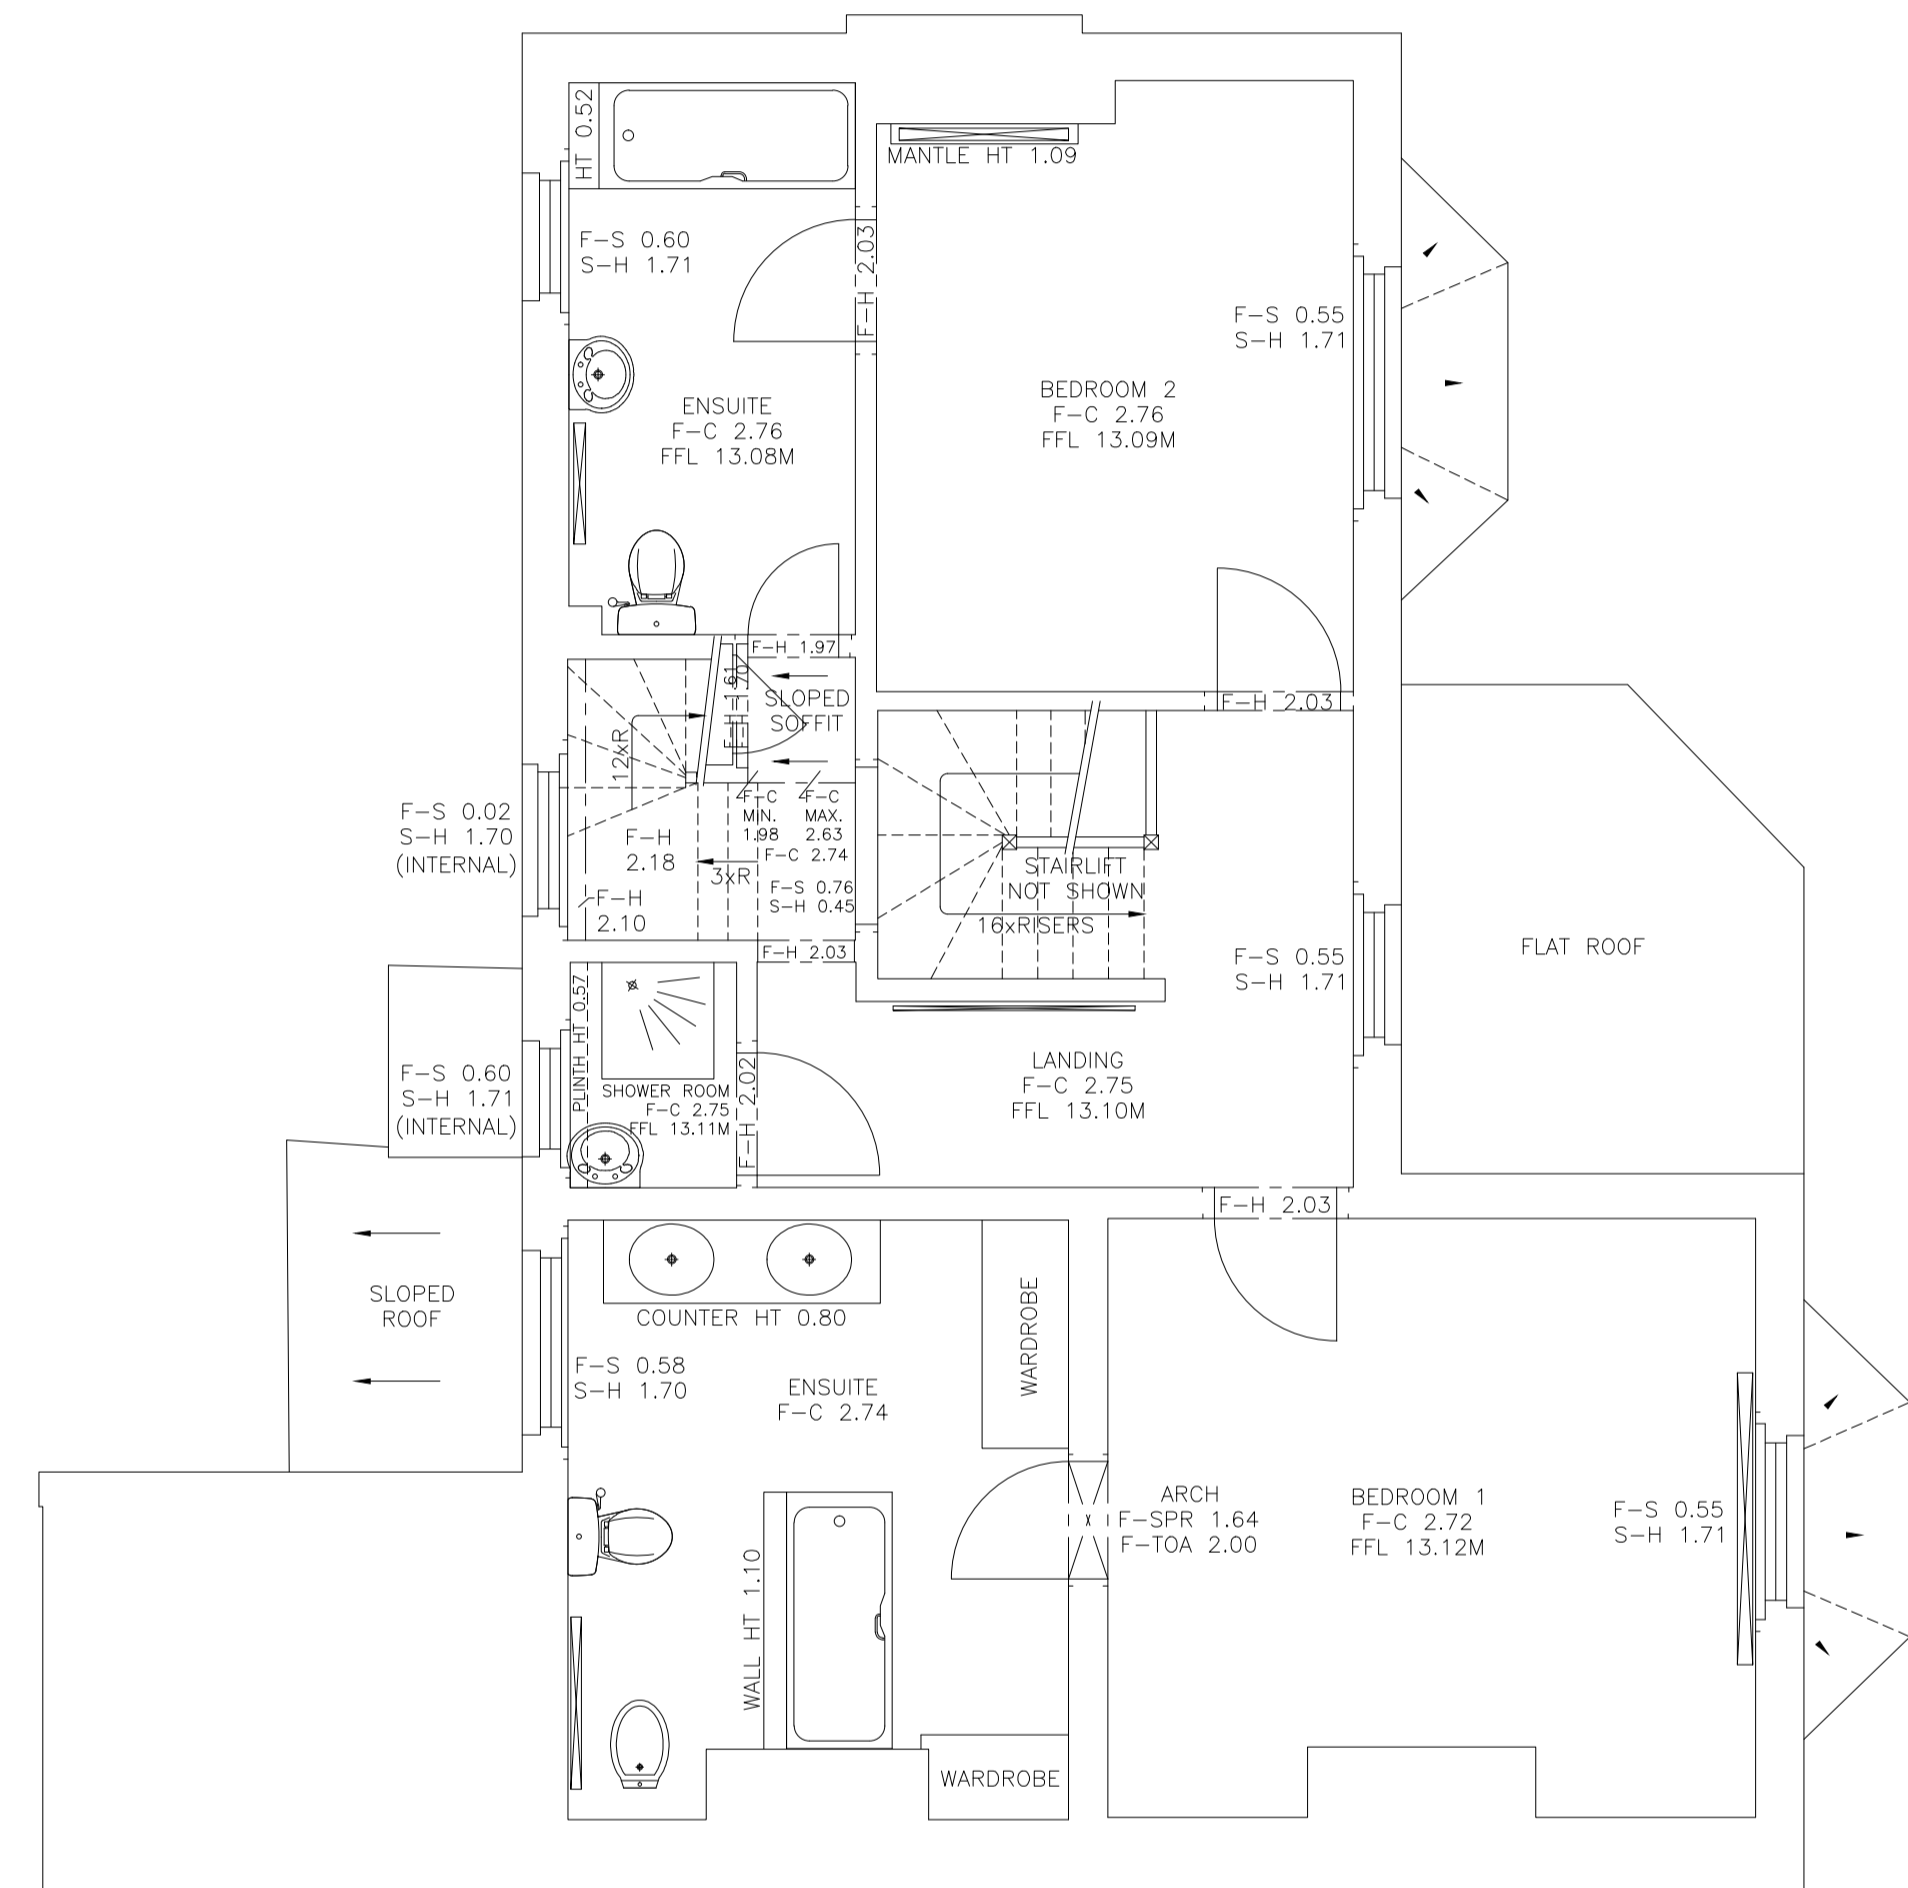

FIRST FLOOR PLAN



FOR TOPOGRAPHICAL SURVEY SEE: MS-6262  
 FOR ELEVATIONS SEE: MS-6262B

**Brandon Surveys**

BULLINGTON HOUSE  
 369 WELLINGTON ROAD  
 NORTHAMPTON  
 NN1 4RU  
 TEL : 01604 602287

NORTH ARROW GRAPHICALLY ORIENTATED

CLIENT DONALD PURKISS + ASSOCIATES LLP  
 1A KING STREET  
 SAFFRON WALDEN  
 ESSEX  
 CB10 1HE

LOCATION 17 MOUNT PLEASANT ROAD  
 SAFFRON WALDEN  
 ESSEX  
 CB11 3AE

TITLE FLOOR PLANS

DRAWING NUMBER	SCALE	SIZE
MS-6262A SHEET 3 OF 4	1:50	A1
AUTHOR	DATE	
AT / CA	JULY 2022	