




Proposed Ground Floor Plan
1:50




Proposed First Floor Plan
1:50

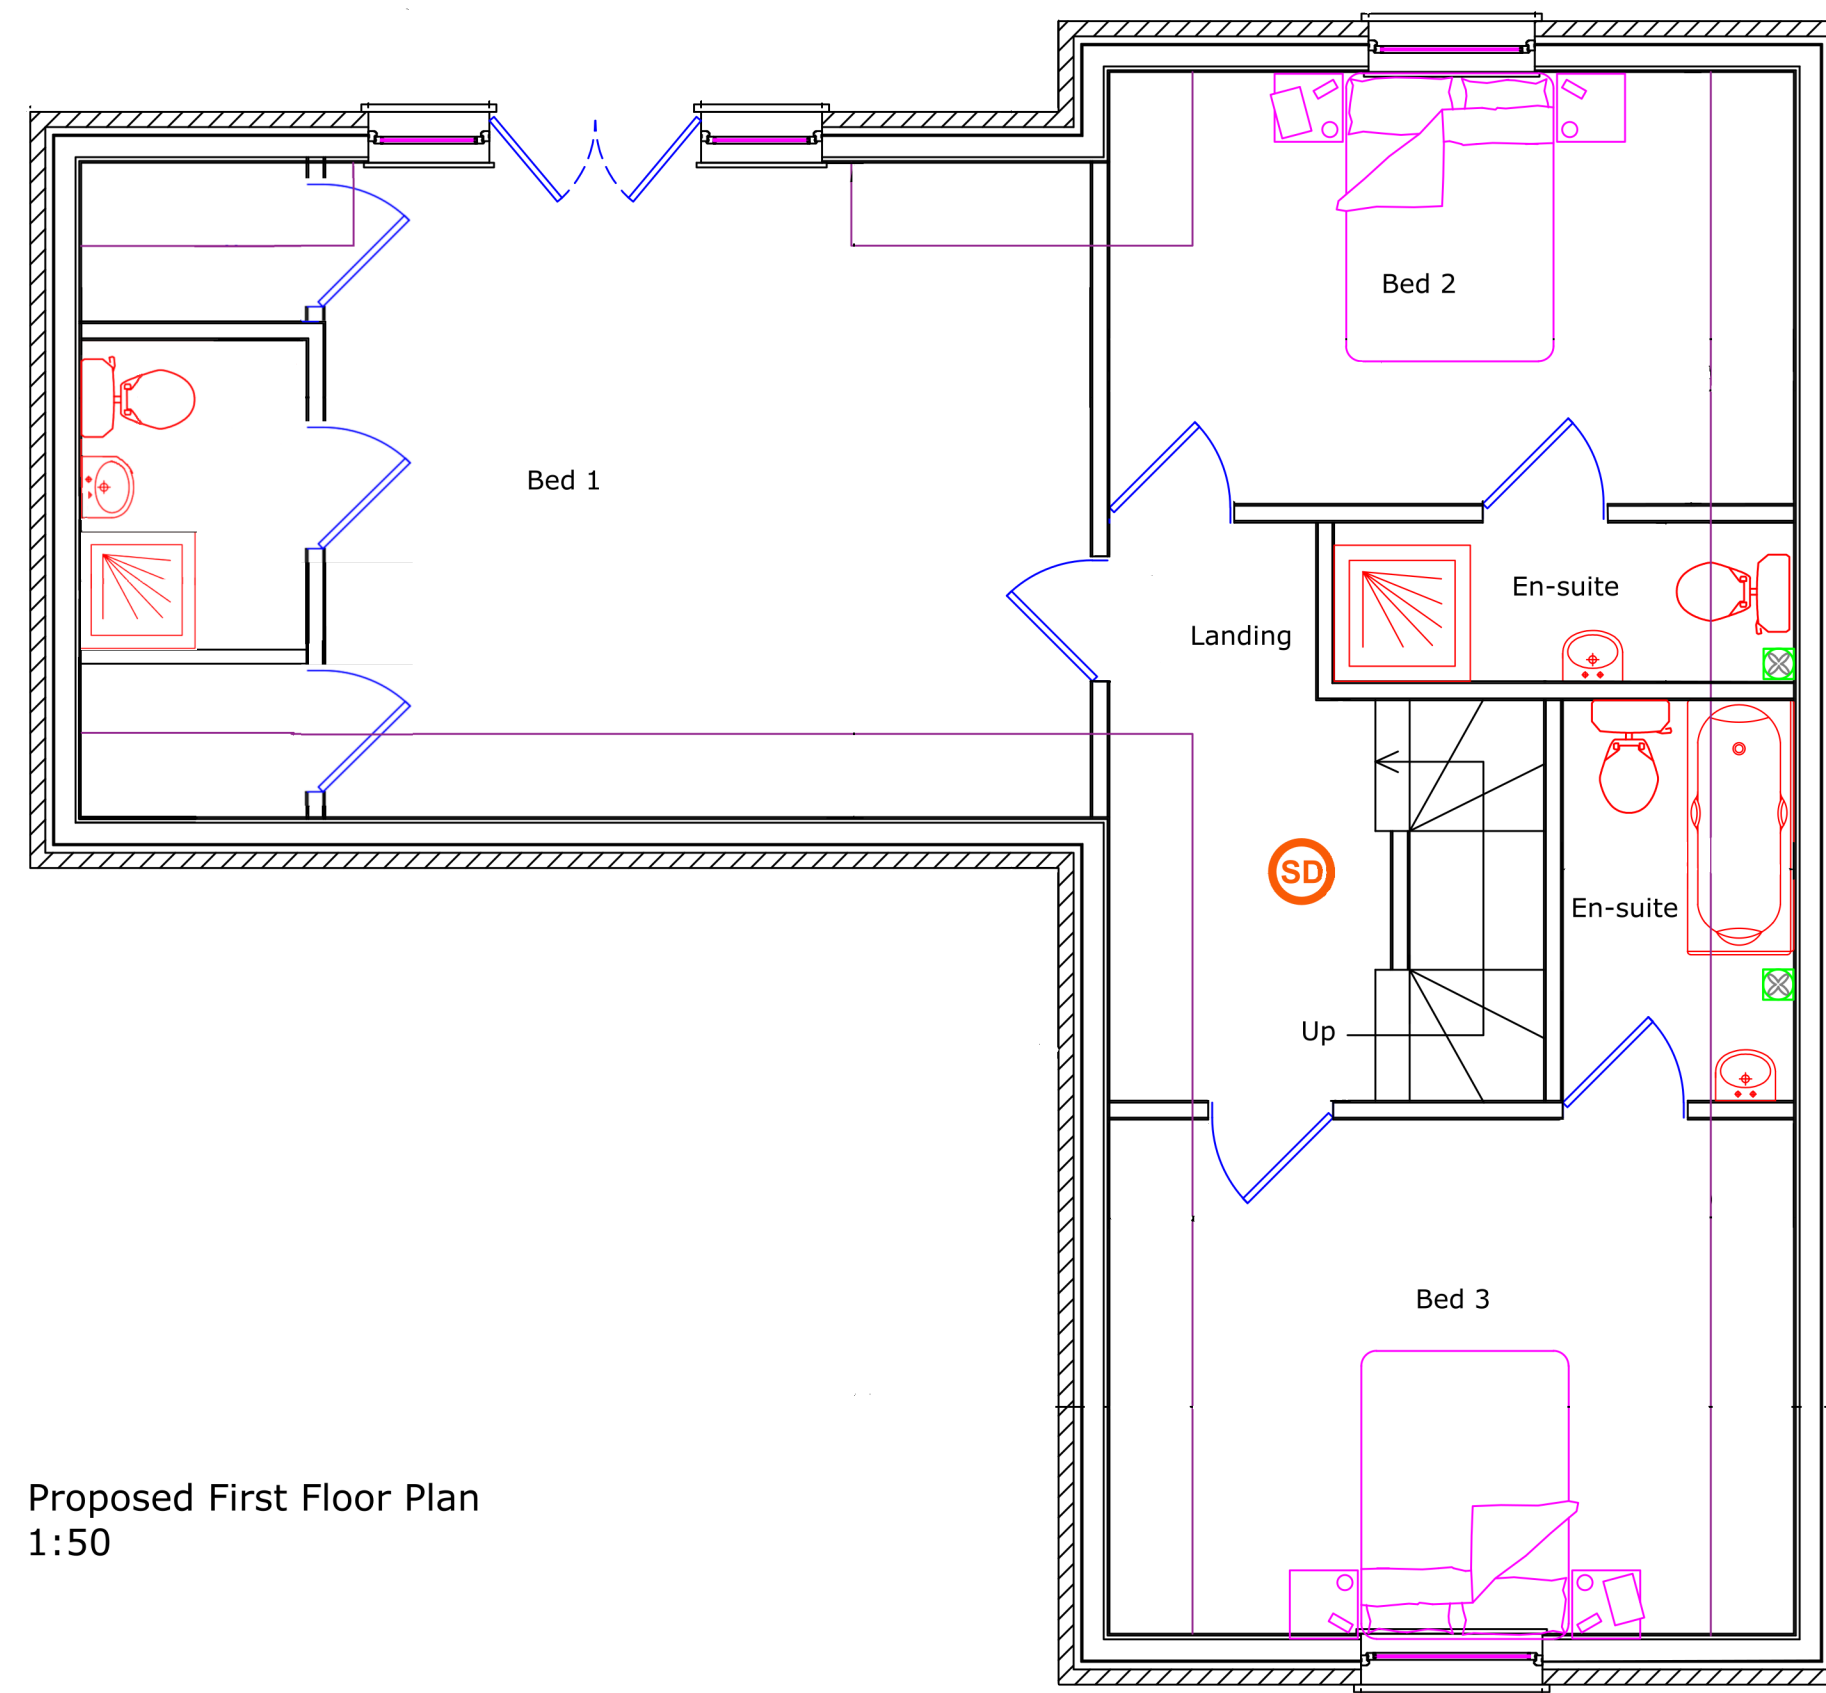


Scale bar 1/50

 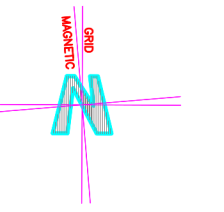

Scale bar 1/100

 

Scale bar 1/500

 

Scale bar 1/1250

Scale: Date: Drawn: Checked:

See Drg 21/11/23
Printed at A1

Title
**Little Gowers
Wimbish
Essex CB10 2XW**

Project:
**Proposed New Dwelling
Floor Plans**

Drawing Number:
Little-Amend-005 Sht.1 of 1 Rev. -