



10cm

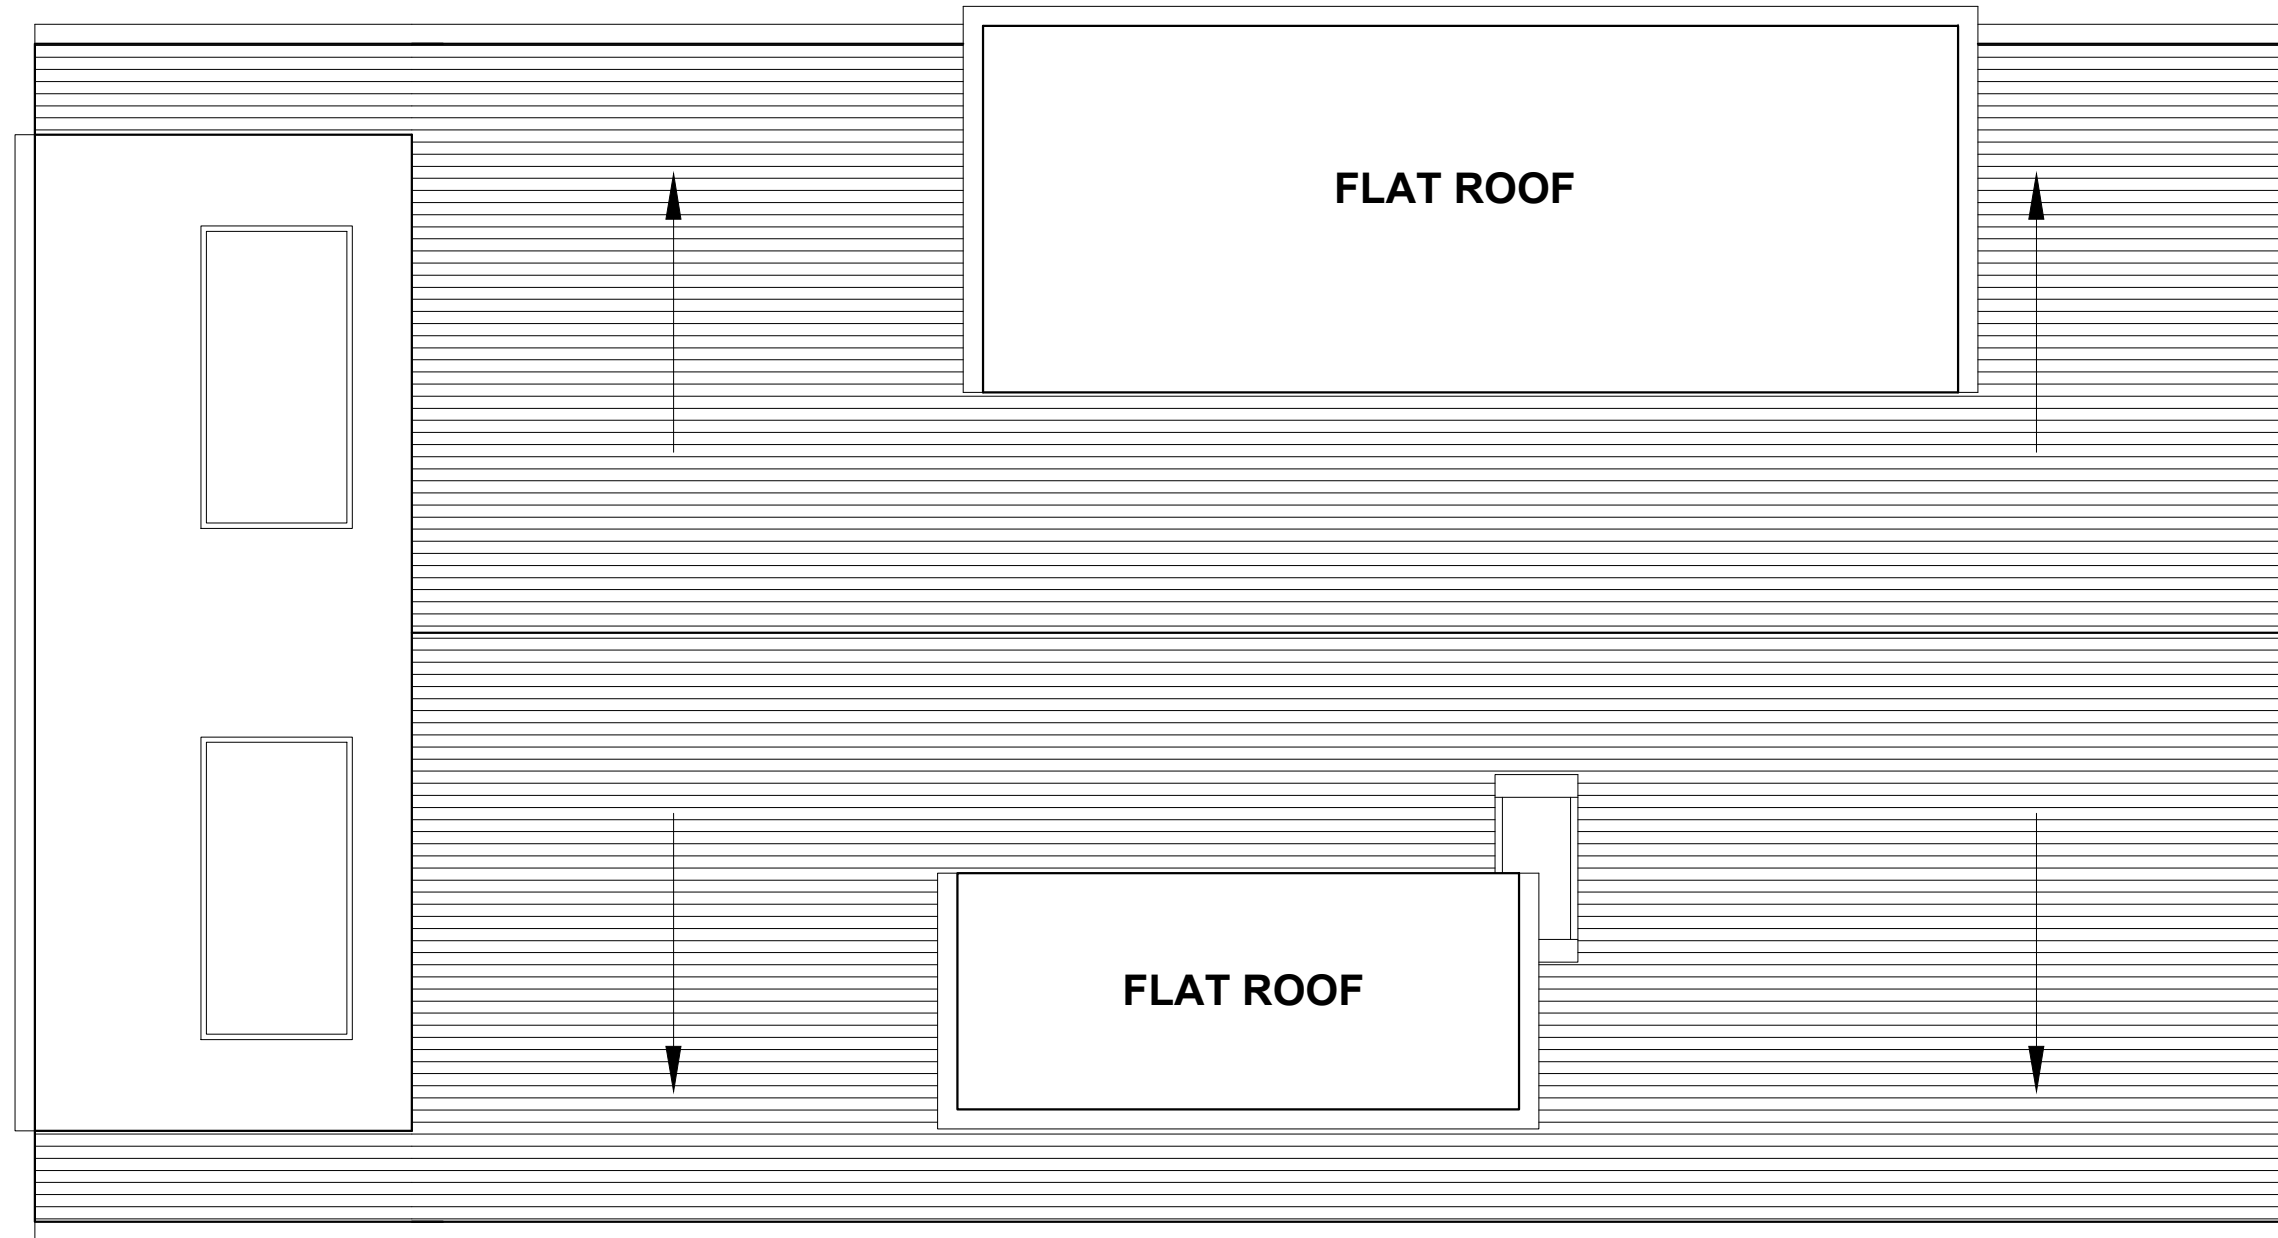

**PROPOSED ROOF PLAN**  
SCALE 1:50

**Notes**  
All work to be in accordance with the current Building Regulations, all relevant British Standard Codes of Practice.  
Contractor to check all dimensions on site prior to commencement of works.

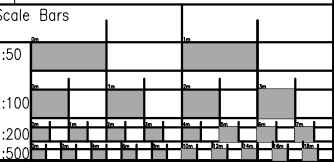

All dimensions must be checked on site and scaled from this drawing. Any dimensional discrepancies discovered must be reported to the Surveyor before proceeding. This drawing is to be read in conjunction with all relevant documents.

This drawing is copyright © and may not be reproduced without permission

Revisions	
A	05.03.24 Roof lights added.
B	15.03.24 Scale wording removed.

**CLIENT**  
\*\*\*\*

**JOB DESCRIPTION**  
8 BEACON HILL  
WOKING  
GU21 7QR

**DRAWING TITLE**  
PROPOSED ROOF PLAN

Scale	Date	Drawn	Checked
1:50 @ A3	MAR '24	BJLC	



Hyde Park House 5 Manfred Road Putney London, Greater London SW15 2RS  
E: enquiries@urbandesign.london

**Drawing Number** 003662 - 106 rev b