



Notes  
 All work to be in accordance with the current Building Regulations, all relevant British Standard Codes of Practice.  
 Contractor to check all dimensions on site prior to commencement of works.

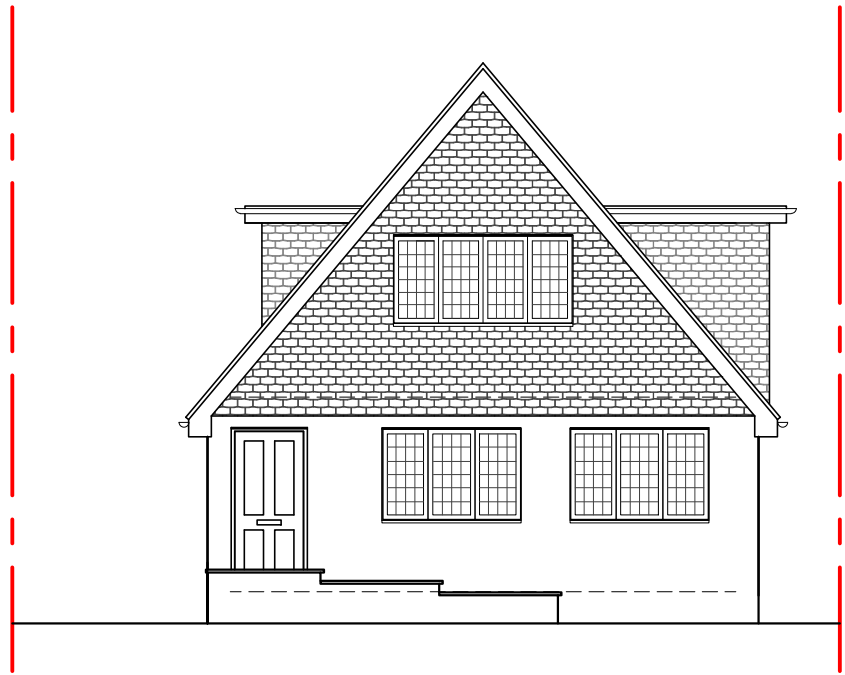


**PROPOSED FRONT ELEVATION**  
 SCALE 1:100

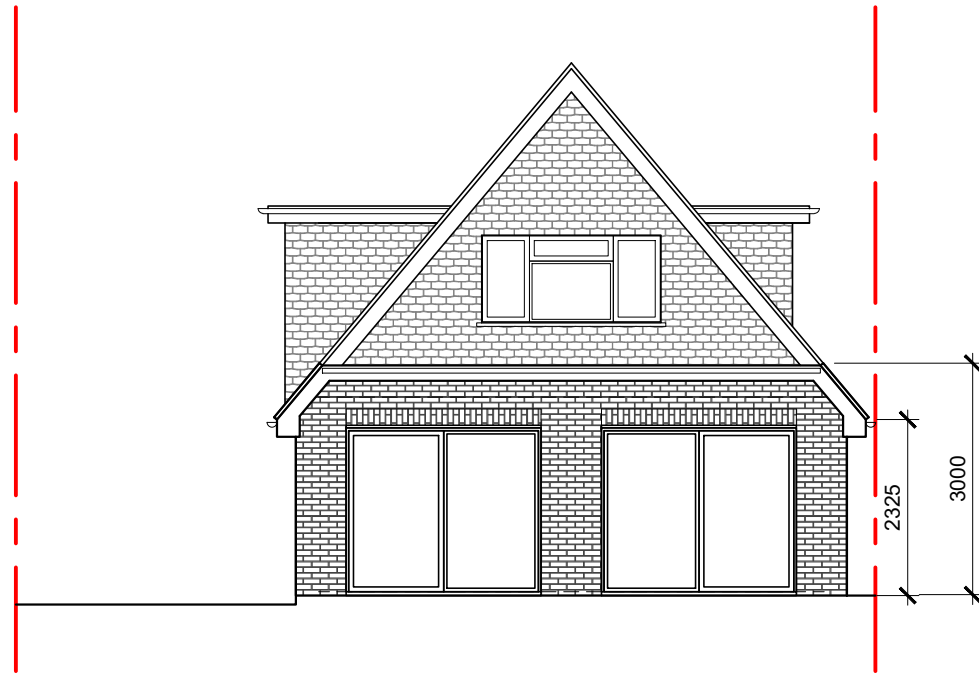

**PROPOSED REAR ELEVATION**  
 SCALE 1:100



**PROPOSED SIDE ELEVATION**  
 SCALE 1:100

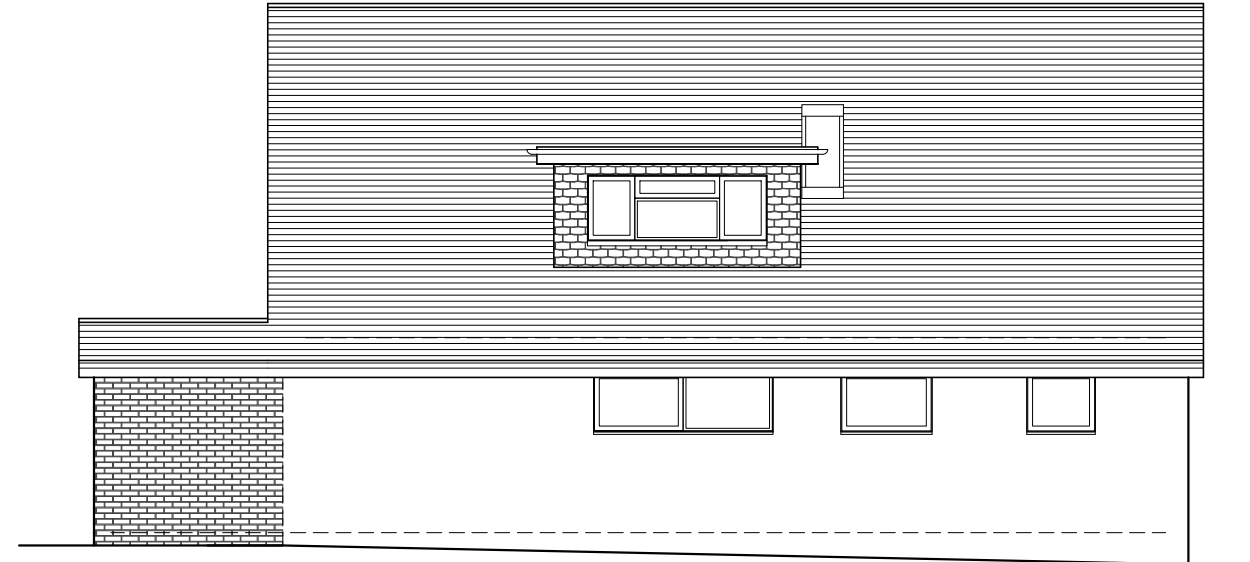

**PROPOSED SIDE ELEVATION**  
 SCALE 1:100



All dimensions must be checked on site and scaled from this drawing. Any dimensional discrepancies discovered must be reported to the Surveyor before proceeding. This drawing is to be read in conjunction with all relevant documents.

This drawing is copyright © and may not be reproduced without permission

| Revisions |                                 |
|-----------|---------------------------------|
| A         | 15.03.24 Scale wording removed. |

CLIENT  
 \*\*\*\*

JOB DESCRIPTION  
 8 BEACON HILL  
 WOKING  
 GU21 7QR

DRAWING TITLE  
 PROPOSED ELEVATIONS

| Scale      | Date    | Drawn | Checked |
|------------|---------|-------|---------|
| 1:100 @ A3 | MAR '24 | BJLC  |         |



Hyde Park House 5 Manfred Road Putney London, Greater London SW15 2RS

E: enquiries@urbandesign.london

Drawing Number 003662 - 107 rev a