




EXISTING FRONT ELEVATION 1:100

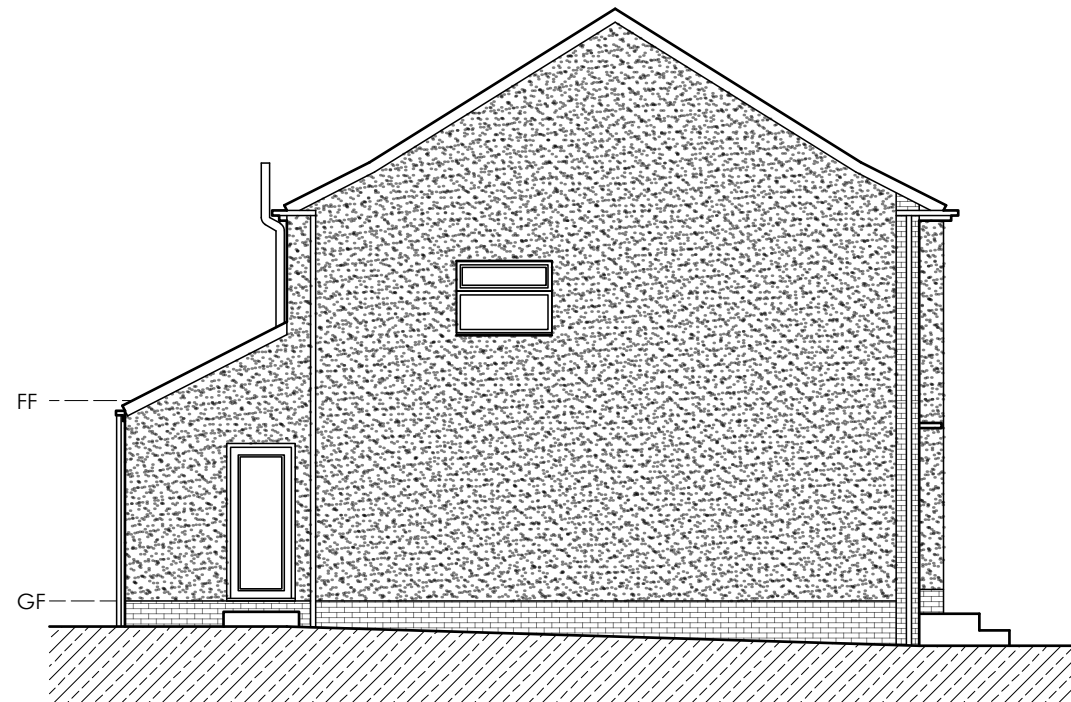

EXISTING SIDE ELEVATION 1:100

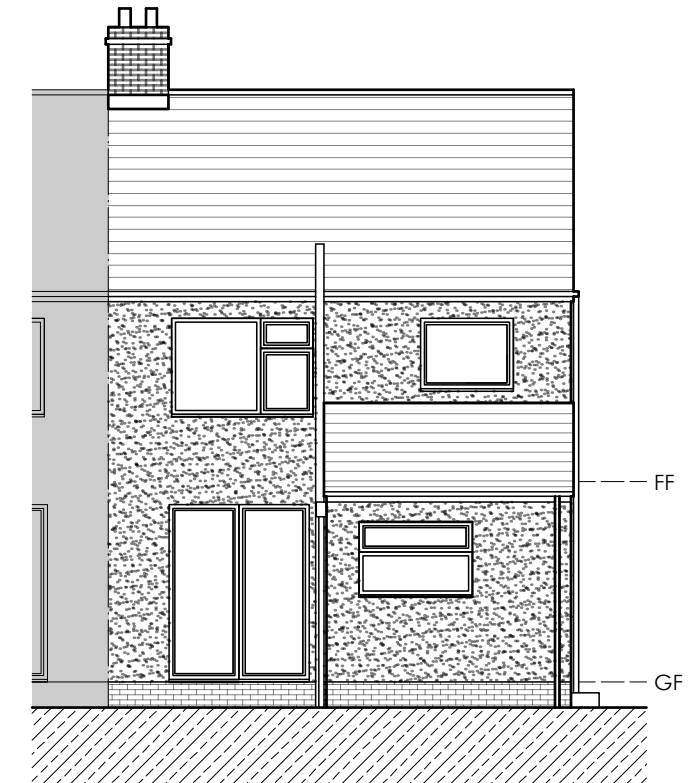

EXISTING REAR ELEVATION 1:100

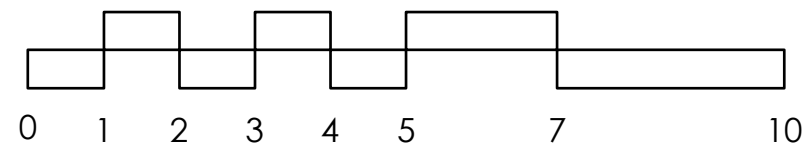

1:100 SCALE BAR



Flat 1, 10 Woodstock Road,
Redland, Bristol, BS6 7EJ
07773306989
Hello@metcalfedesignltd.co.uk
www.metcalfedesignltd.co.uk

Project:
9 Station Road, Coalpit Heath, Bristol,
BS36 2TJ

Client:
Ryan Bath

Scale: 1:100 Paper Size: A3 Filename:
24144 - Ryan Bath, 9 Station
Road.VWX

Rv: Date: By: Ap: Note:

Drawing Title:
Existing Elevations

Project No.:	Drawing No.:	Rev.:
24144	LDC02	-

Date: 04.03.24 Drawn: KM Checked: KM Status: Planning

Only to be used on the site for which designed. The electronic transmission of designs/information contained in this drawing is carried out entirely at the User's risk and Metcalfe Design Ltd will have no liability for any errors or inaccuracies arising therefrom. The production of amended or updated information from the said design/information by the User is entirely the responsibility of the User and Metcalfe Design Ltd shall have no responsibility in respect thereof whatsoever.

© Copyright

All dimensions and levels to be checked on site.