

DRAWING NOTES

Dimensions Written dimensions to be taken in preference to scaled dimensions. The Contractor is responsible for checking all dimensions before work starts.

Local Authority All work is to be carried out to the requirements, and to the satisfaction of the Local Authority. These drawings are for planning purposes only.

Discrepancies Any discrepancies to be brought to the attention of HCL immediately.

CONSTRUCTION (DESIGN AND MANAGEMENT) REGULATIONS 2015 DESIGNERS' IDENTIFICATION AND ASSESSMENT OF RISKS.

REVISIONS

REV	DATE	DESCRIPTION	BY	CH

PROJECT TITLE

90 Highfield Way, Chorleywood, Rickmansworth, WD3 7PH

DRAWING TITLE

Existing and Proposed Site Plan

CLIENT

Mr Ashutosh Tokeria

DRAWING No.

PN-002

REV

DATE

02-02-2024

DRAWING STATUS

PLANNING

SCALE @ A2 - As indicated


0 0.5 1 1.5 2 2.5

1:50


0 1 2 3 4 5

1:100


www.hexaform.co.uk
email: info@hexaform.co.uk
mobile: 0735609595

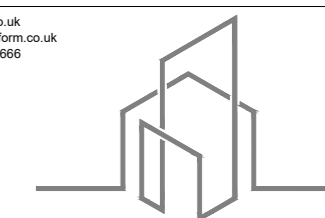

HEXA FORM
DESIGN AND BUILD

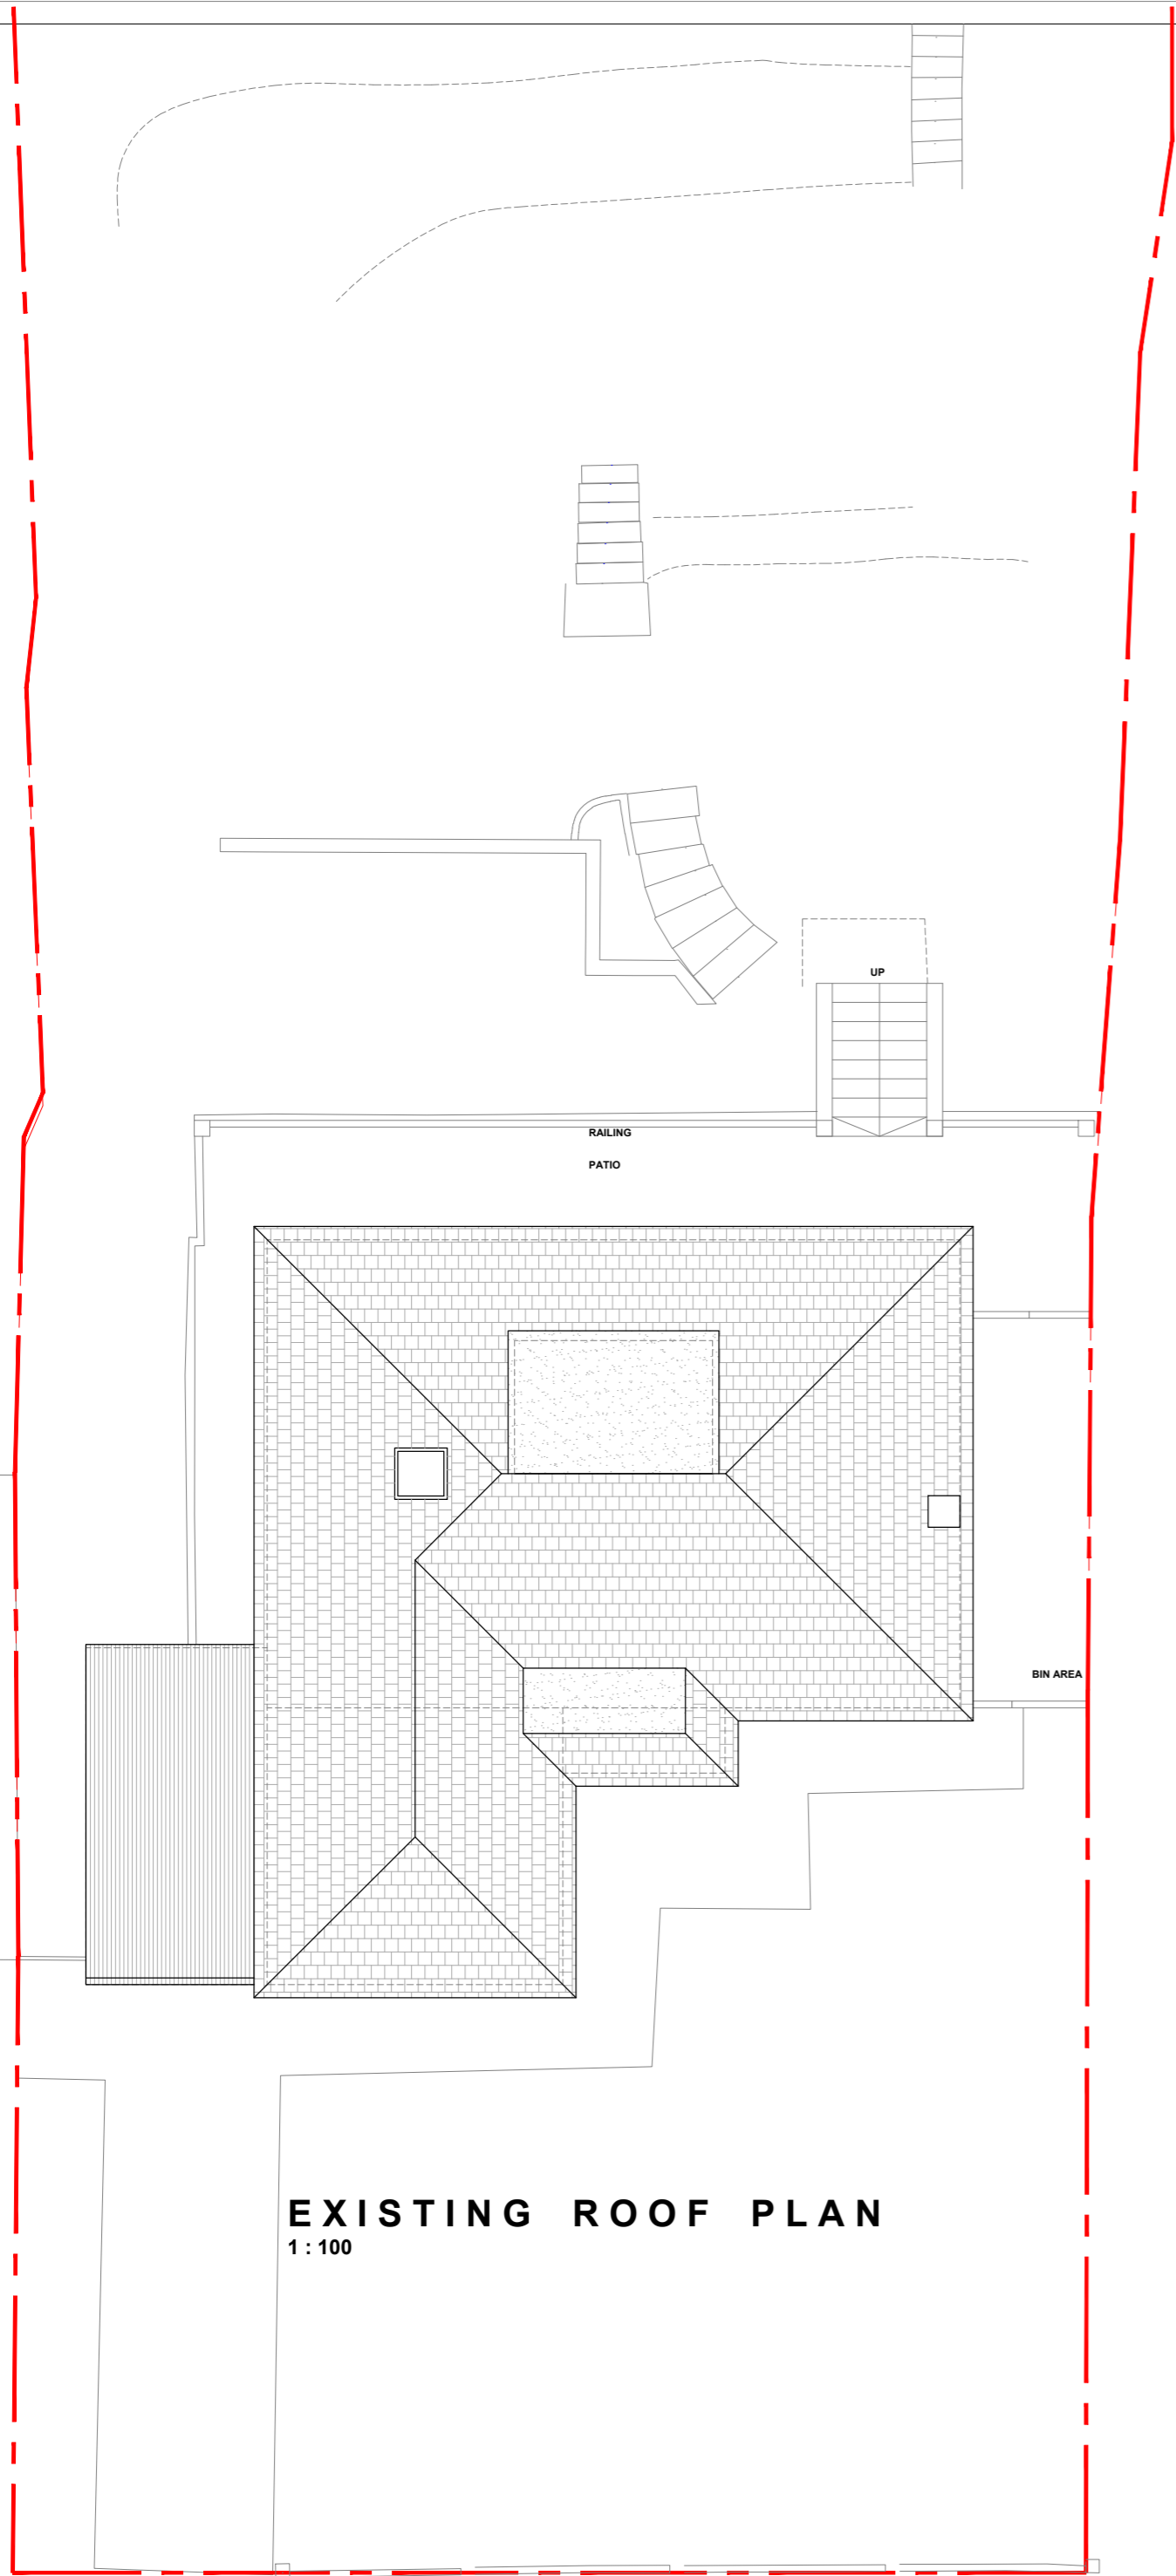

EXISTING ROOF PLAN
1:100

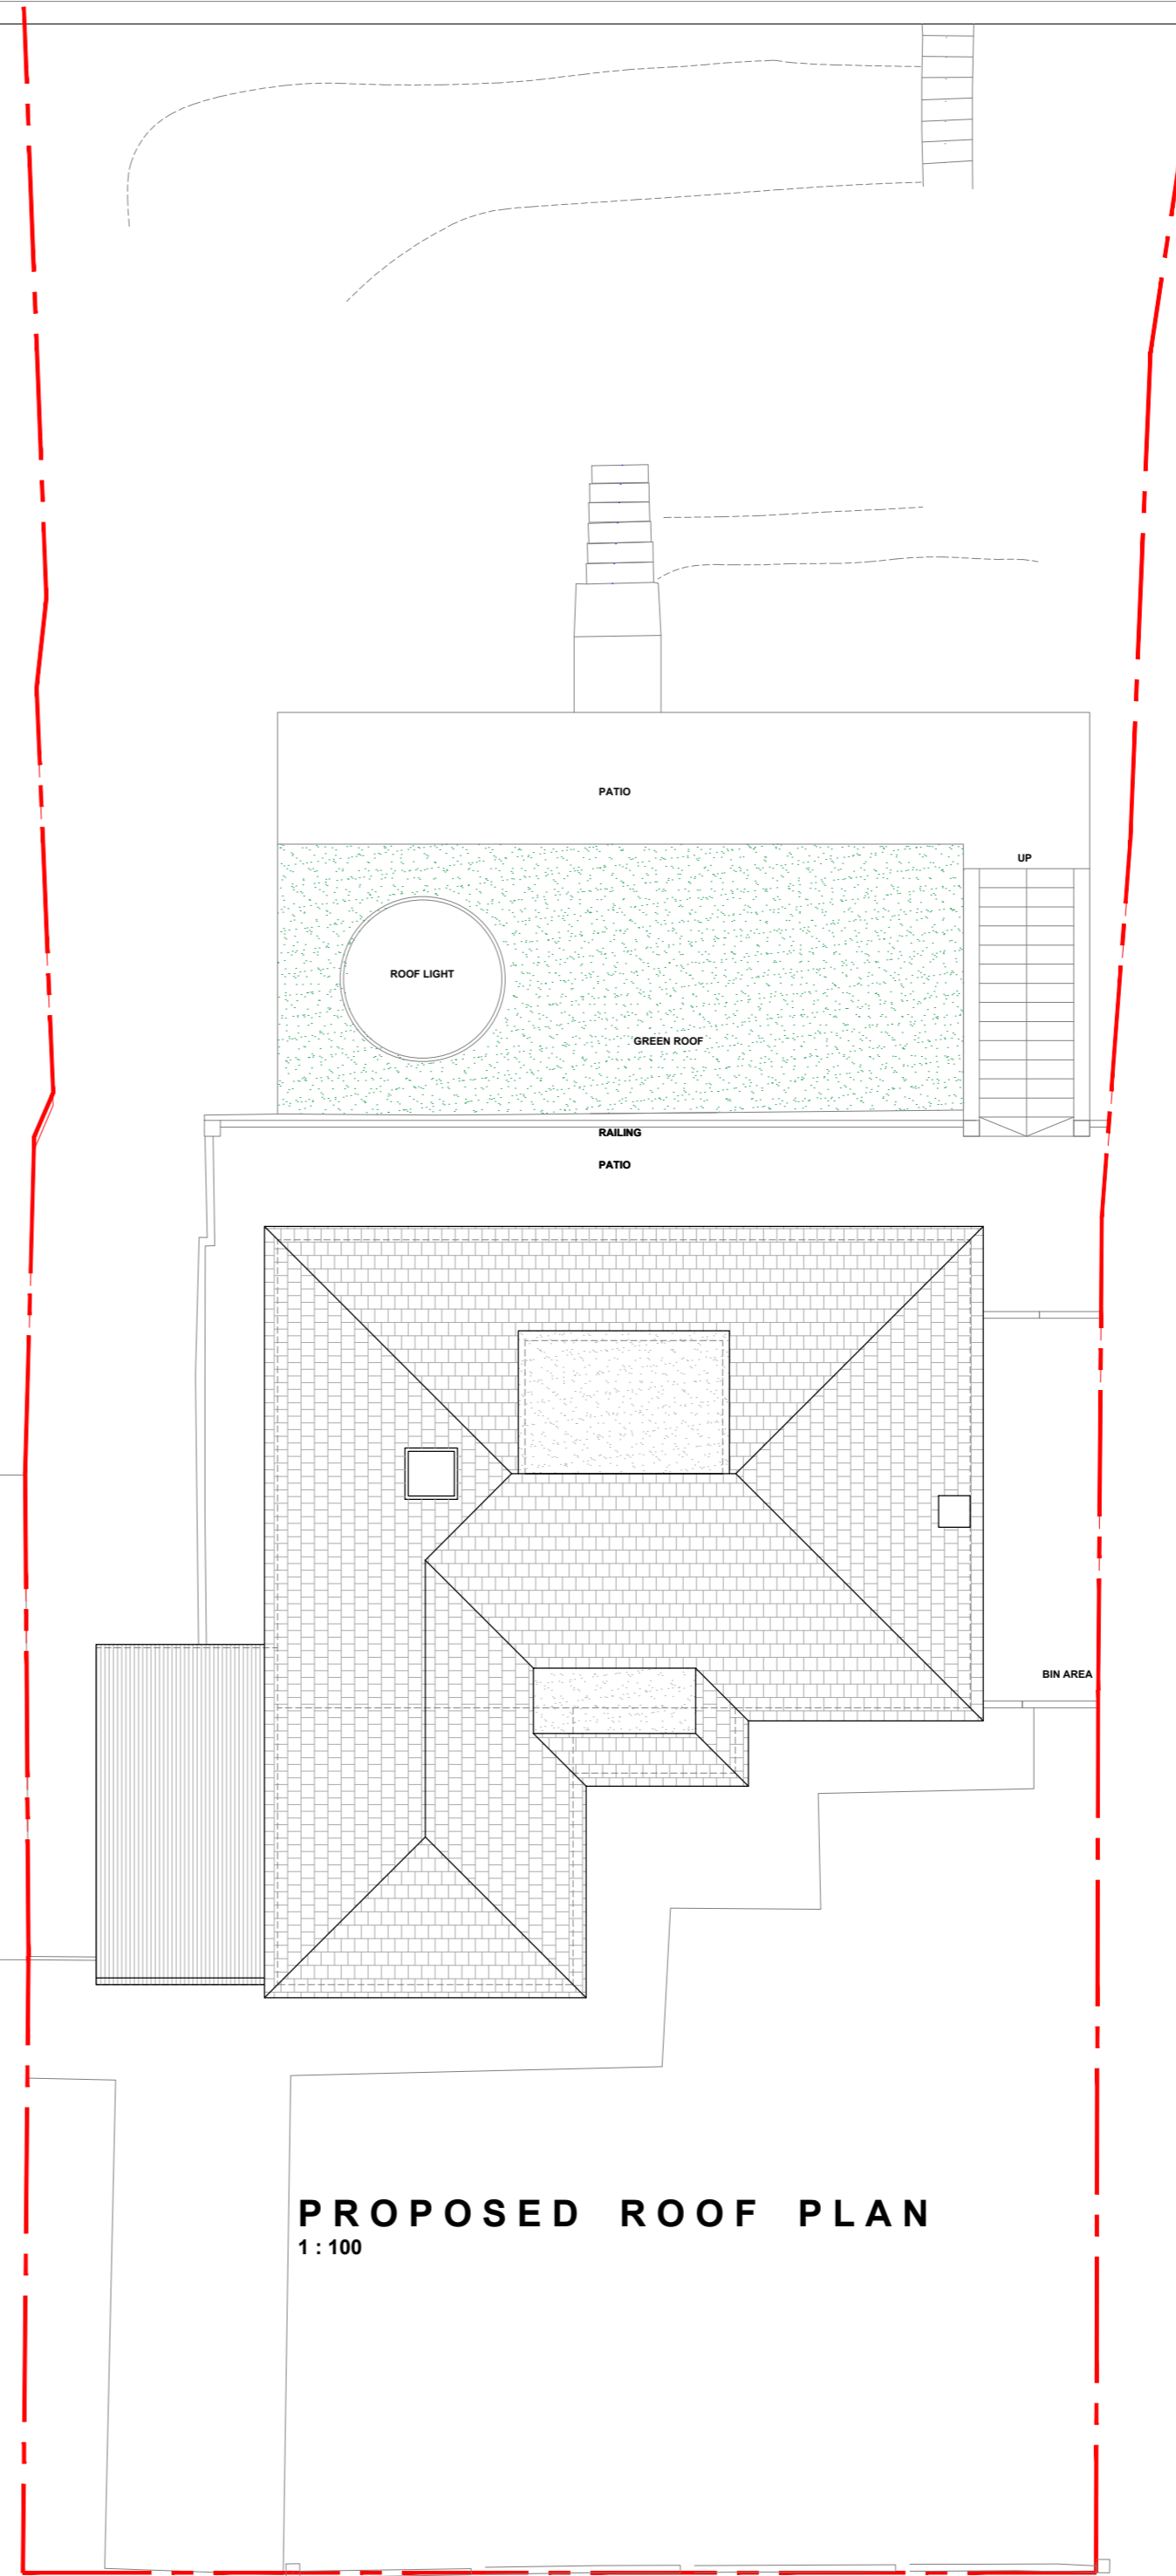

PROPOSED ROOF PLAN
1:100