




EXISTING FRONT ELEVATION (1:100)

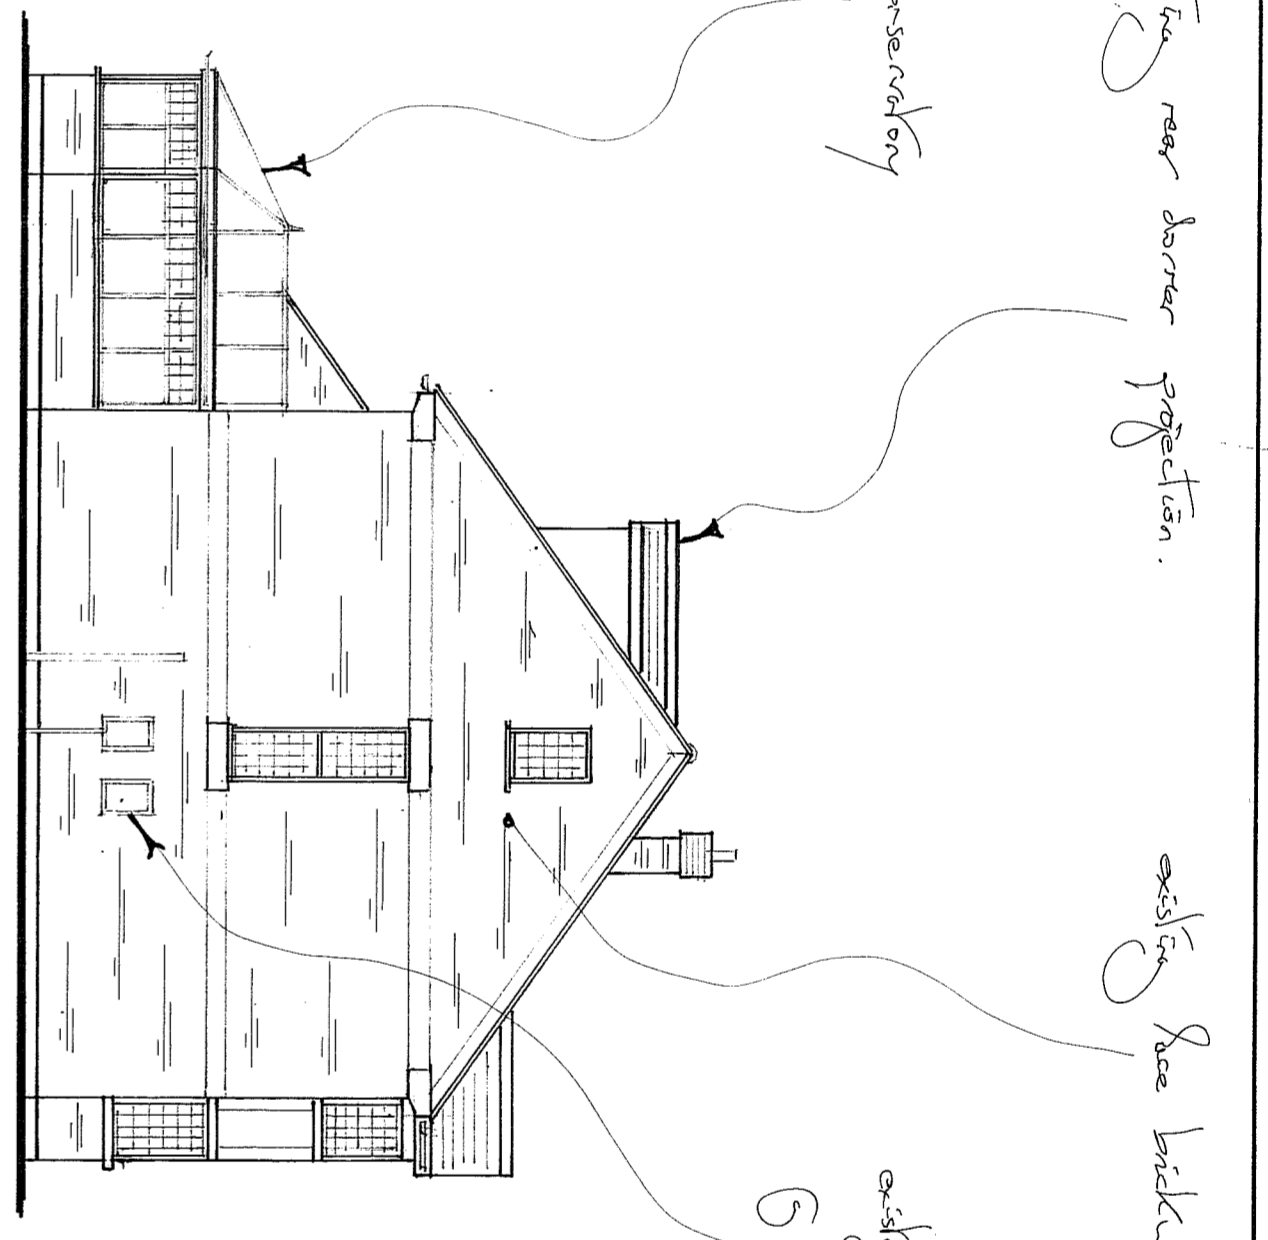


EXISTING N-E ELEVATION (1:100)

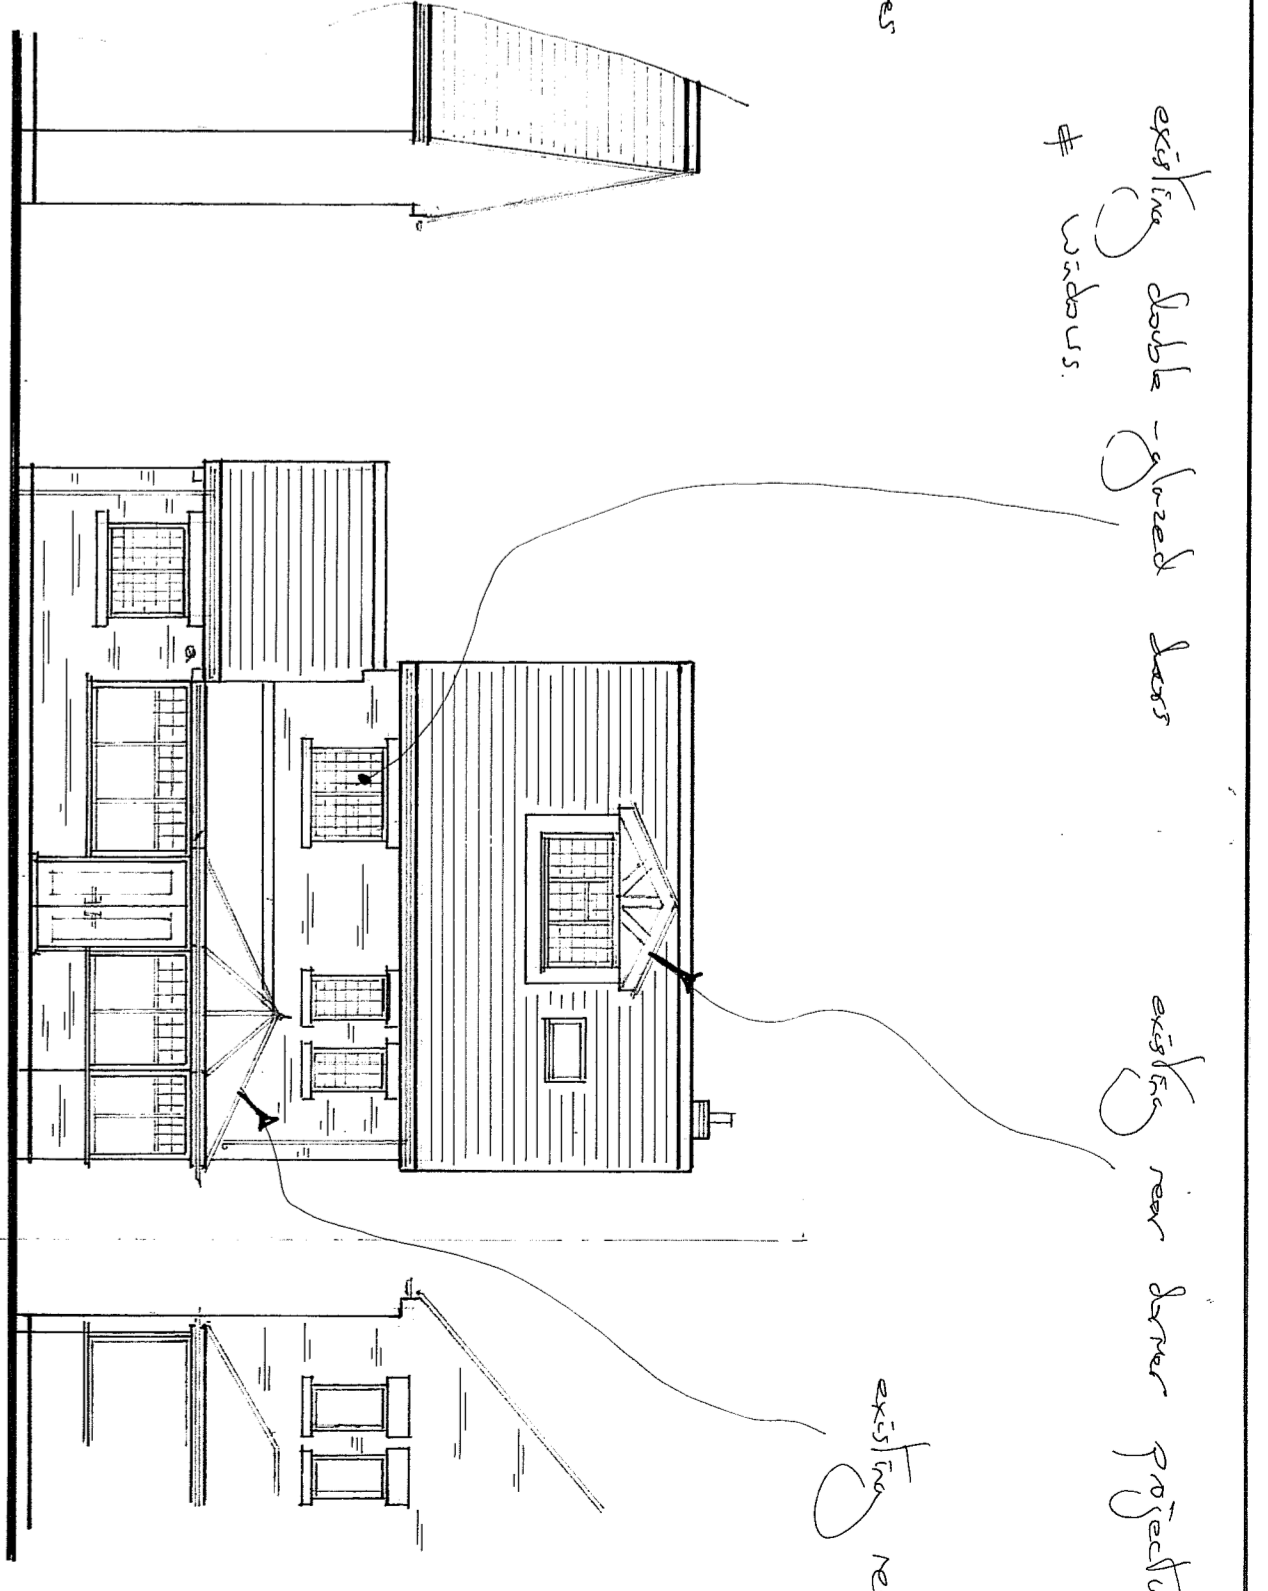


EXISTING REAR ELEVATION (1:100)

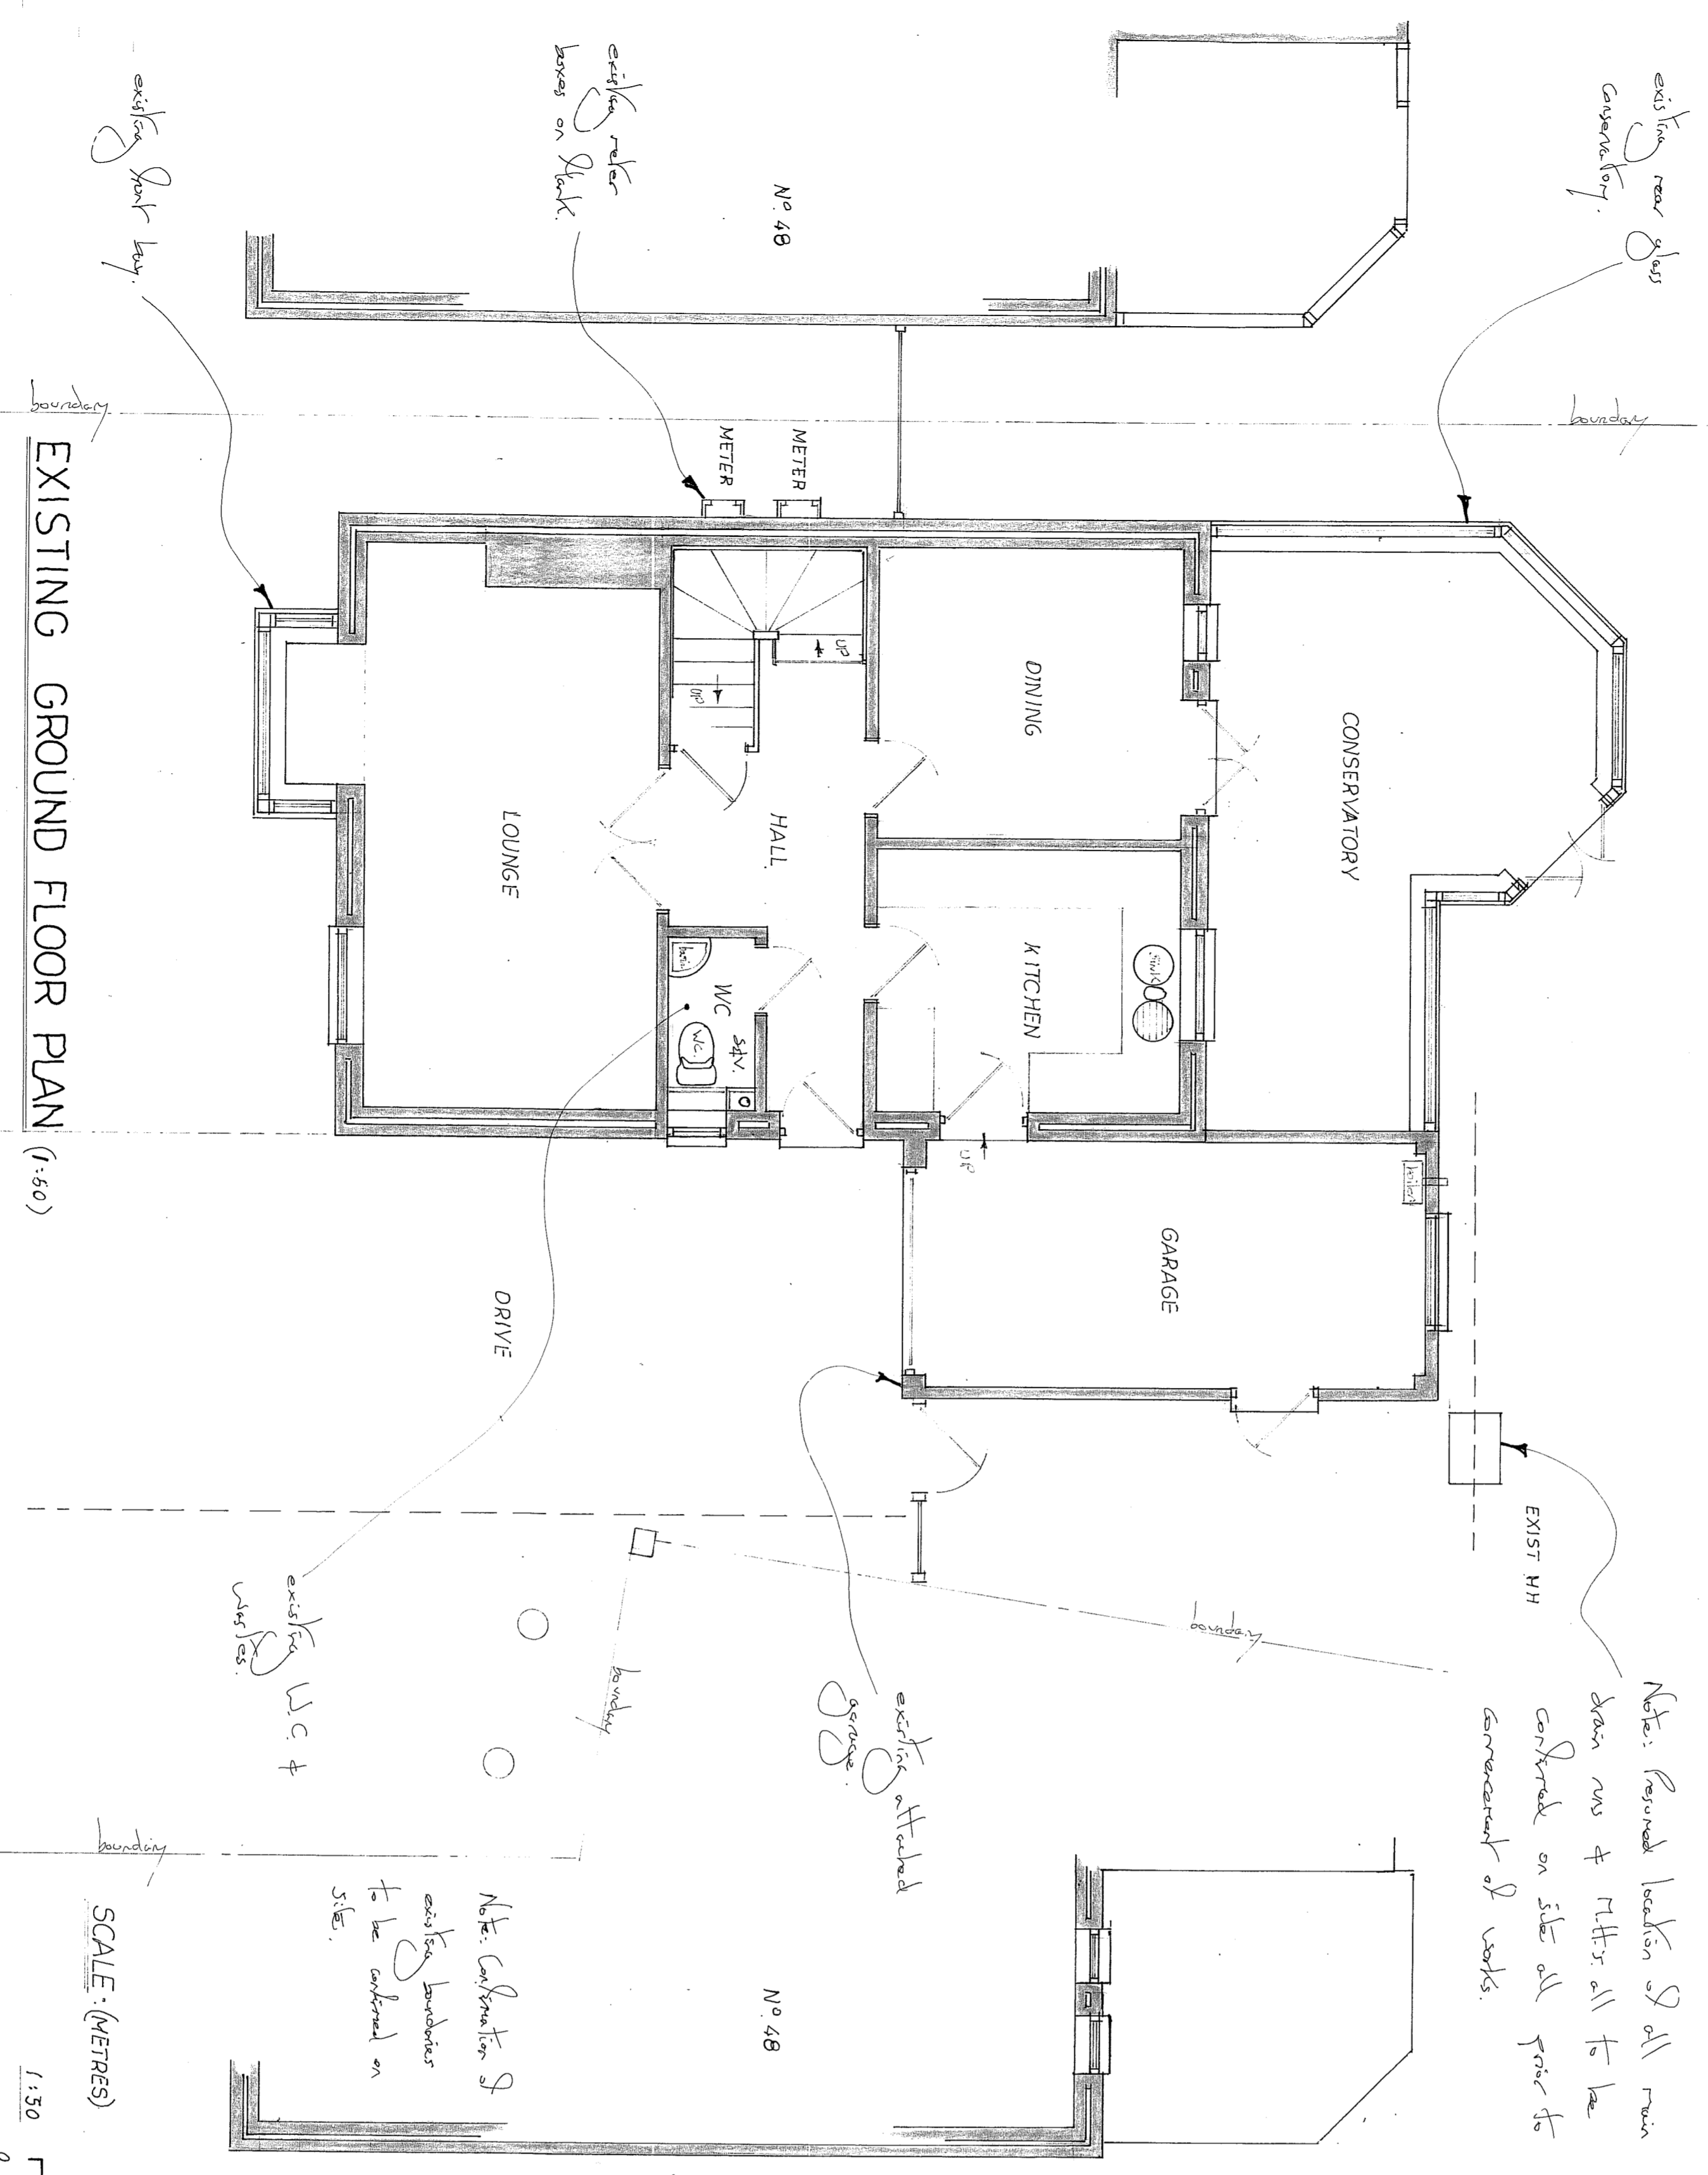

EXISTING GROUND FLOOR PLAN (1:50)

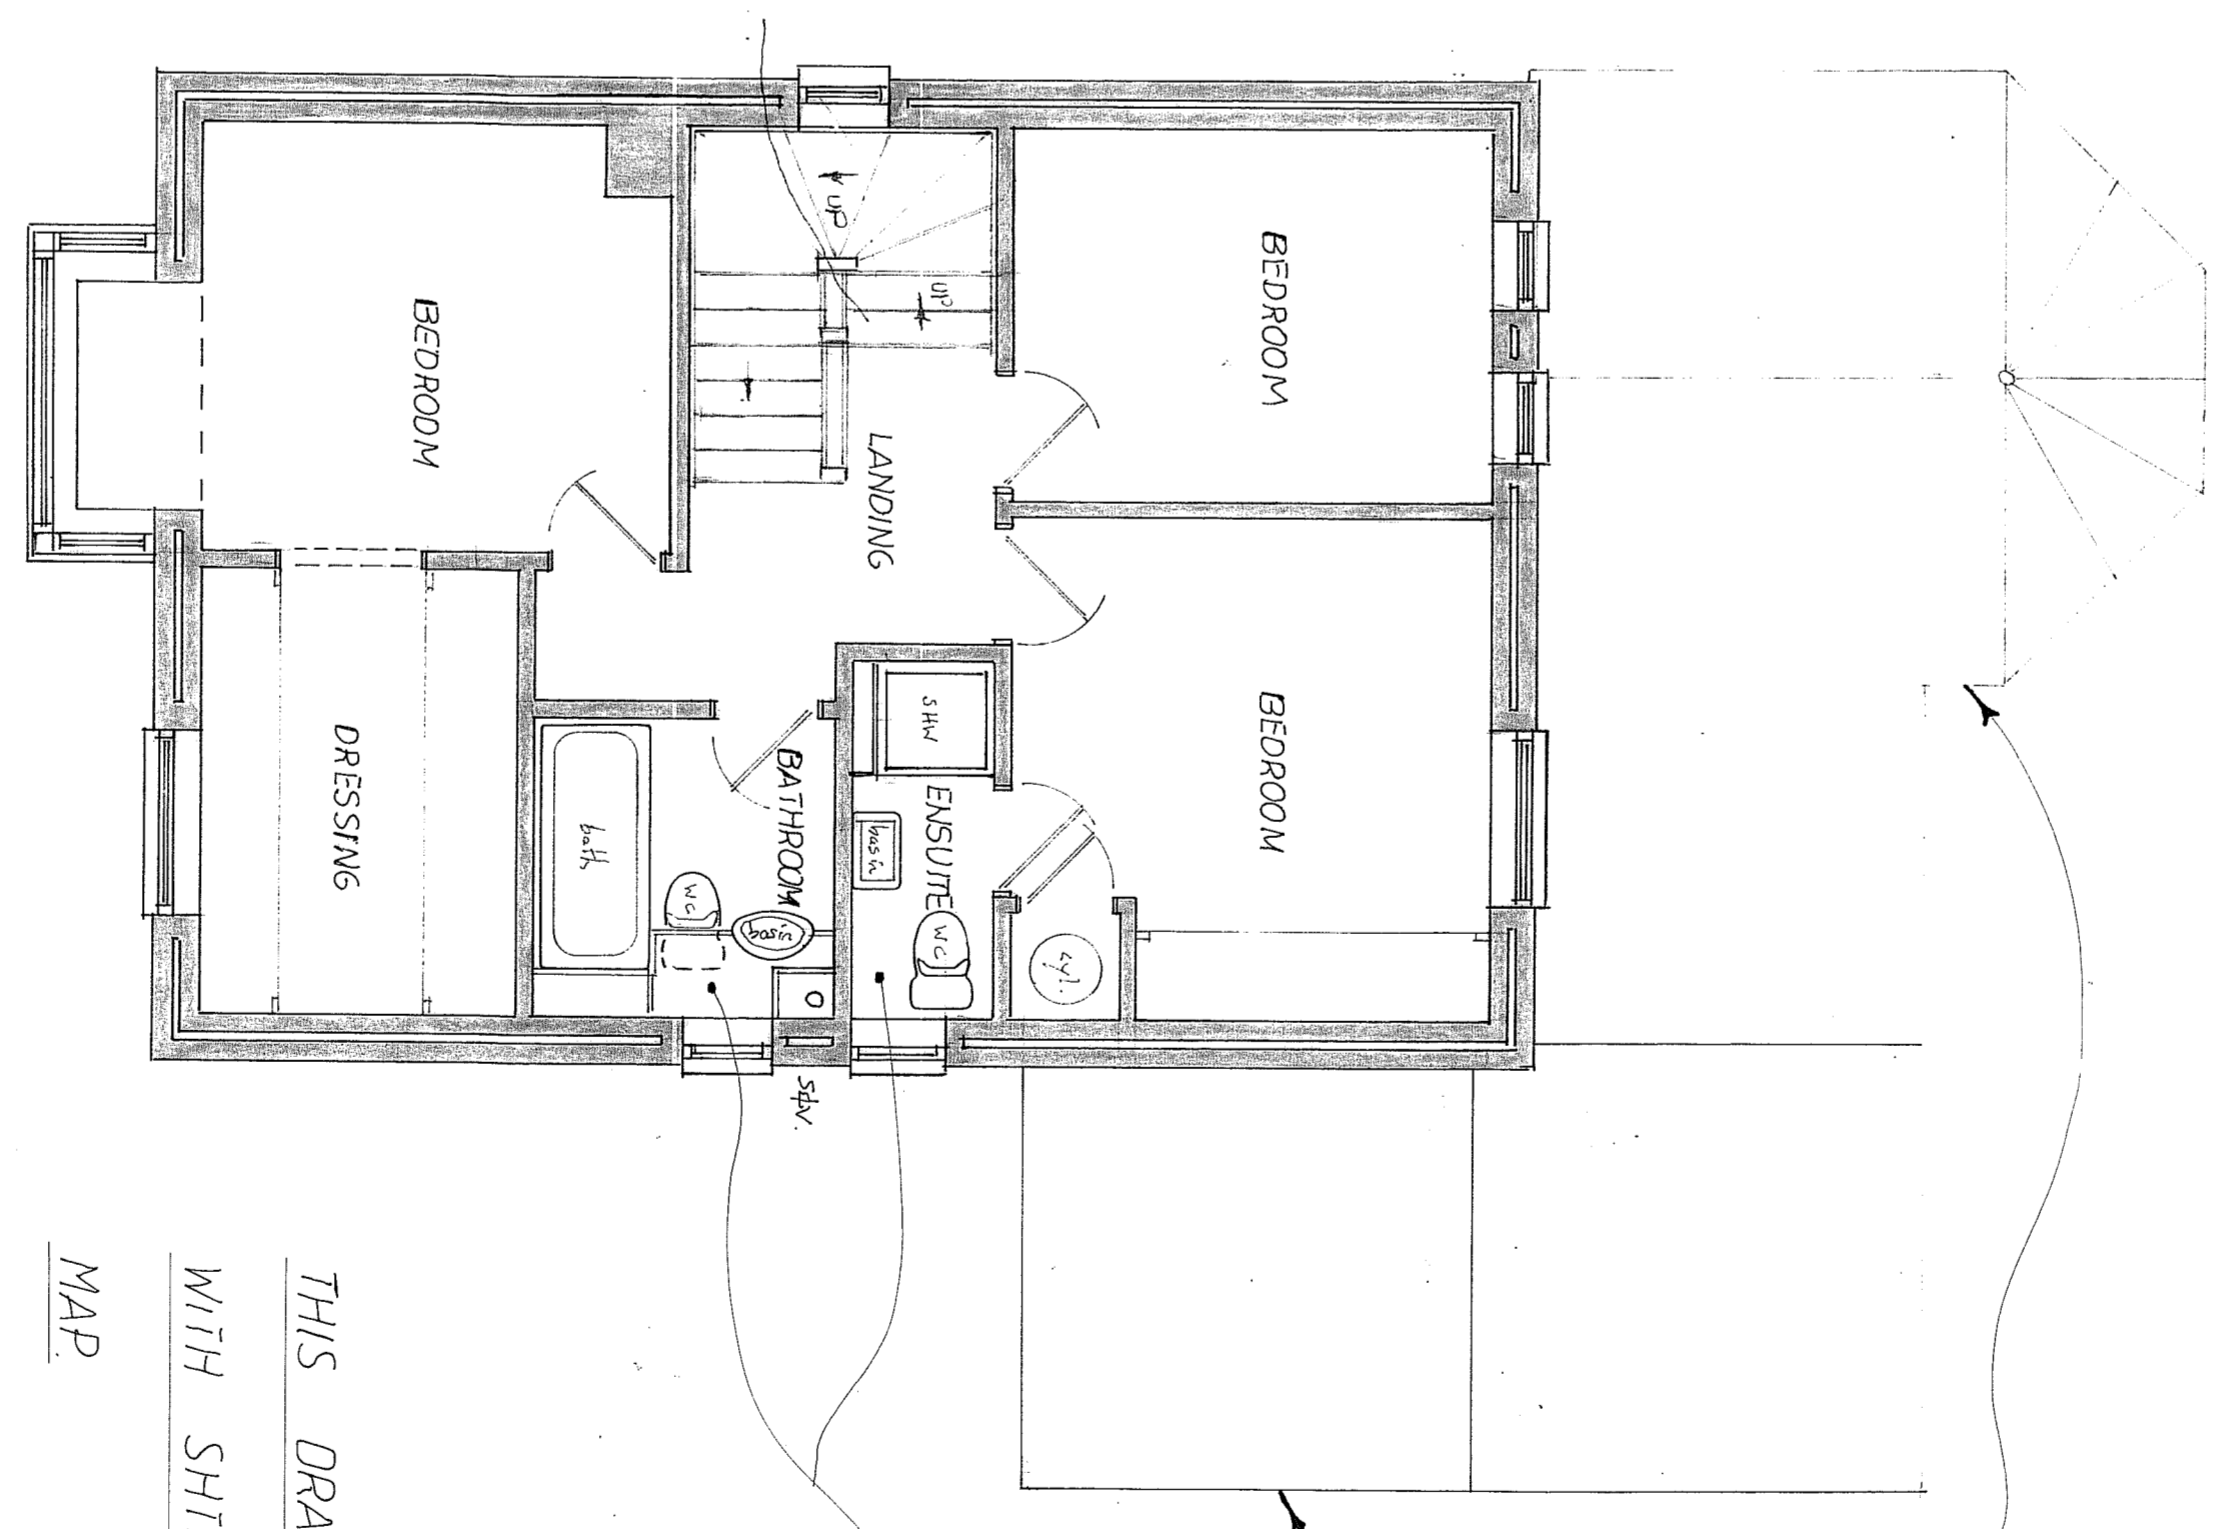

EXISTING FIRST FLOOR PLAN (1:50)

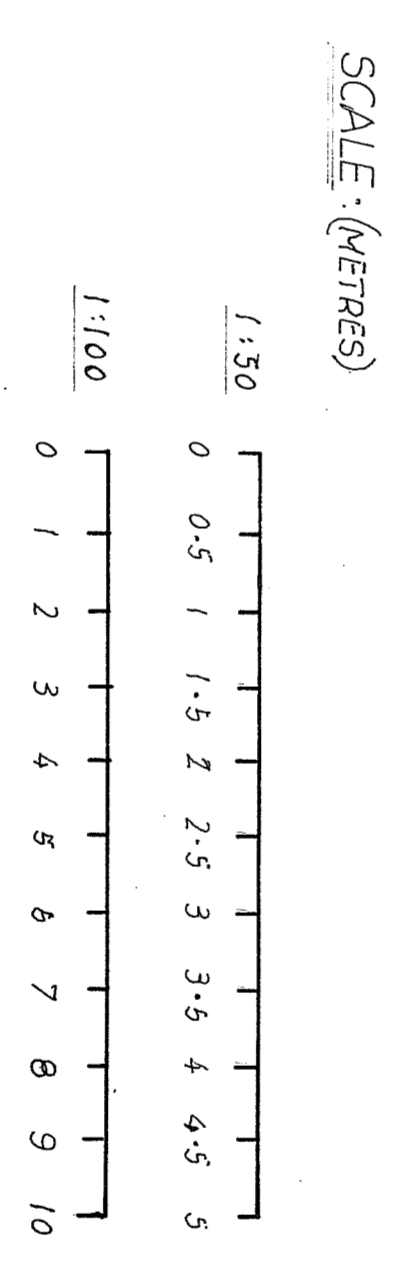

AMENDED NOV. 2023
CLIENTS ALTERATIONS

THIS DRAWING TO BE READ INCONJUNCTION
WITH SHI: N° 213 & ORDANANCE SURVEY
MAP

SCALE: 1:150 / 1:100
SHI: N° 1
PROPOSED CONSERVATORY/GARAGE DEMOLITION, NEW
SINGLE & DOUBLE STOREY REAR / SIDE EXTENSIONS,
46 GREENWAYS, ABBOTS LANGLEY,
HERTFORDSHIRE.
MR & MRS HAINES
R. YORK & SON DESIGN LTD
AUG. 2023
01923 460572