




Existing Ground Floor

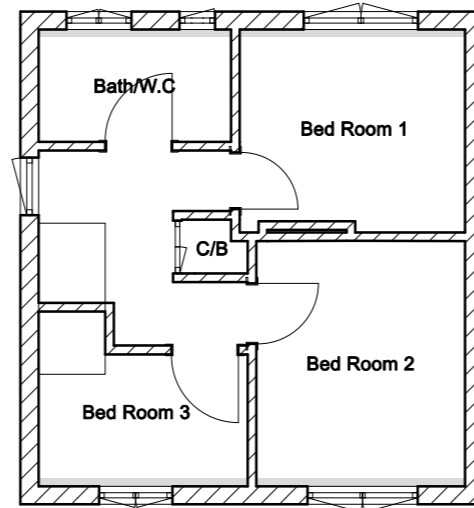


Existing First Floor

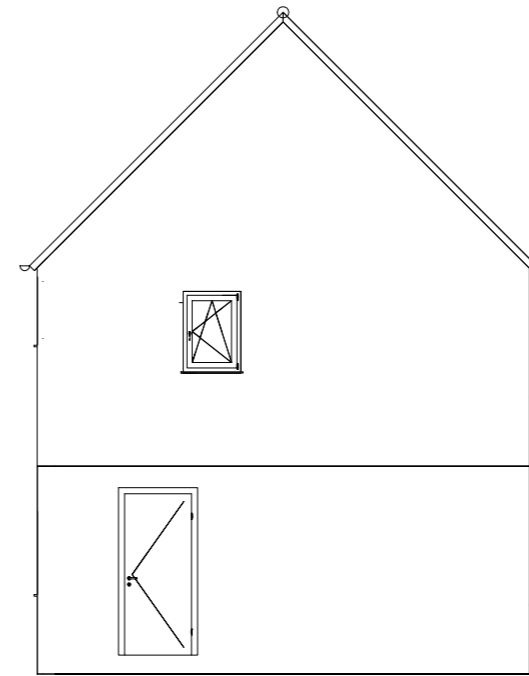


Existing Side Elevation

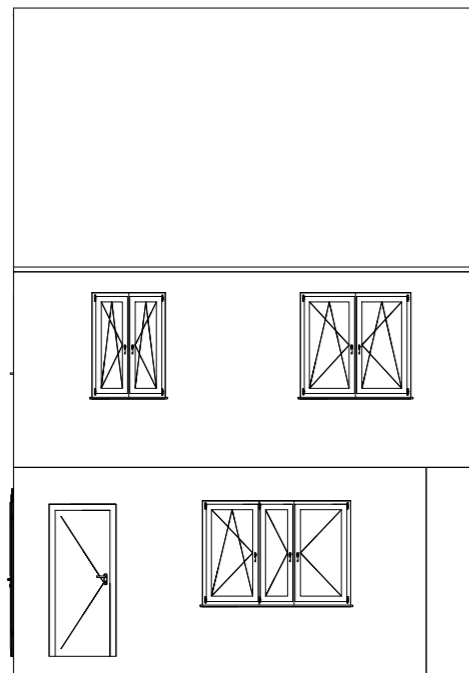


Existing Front Elevation

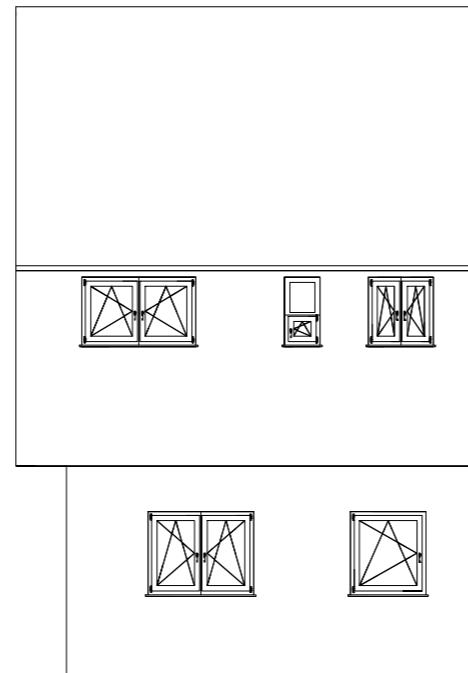

Existing Rear Elevation

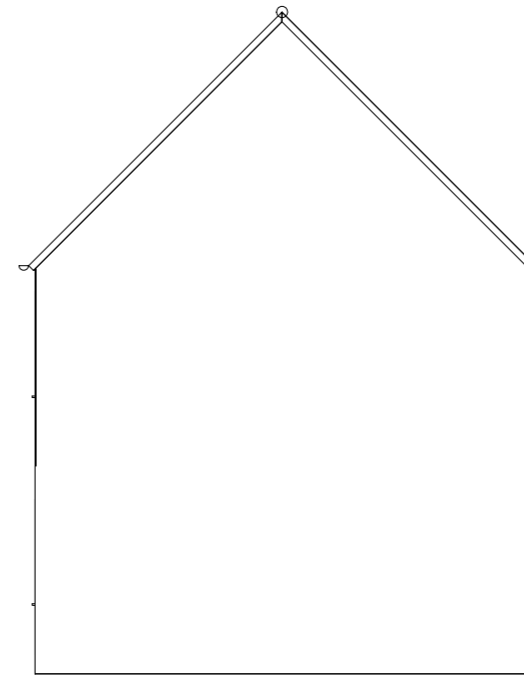

Existing Side Elevation

 

SCALE 1:100
In Meters

Drawing title:
Existing Plans and Elevations

Client: Mr Jay Dudhia
Address: 143, Oxhey Drive
Watford
WD19 7HS

Scale: 1:100 Dwg. no. 143OD01

Date created: 01/02/24