




1:250 SITE PLAN

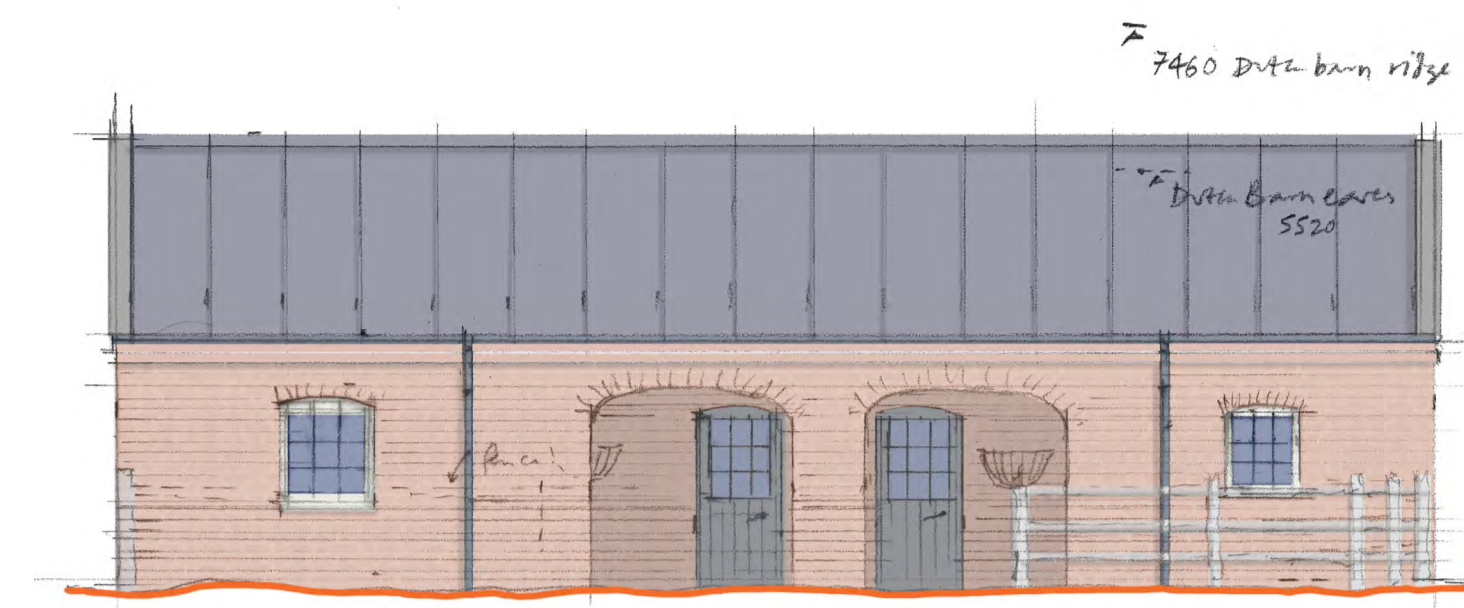


1:100 WEST ELEVATION

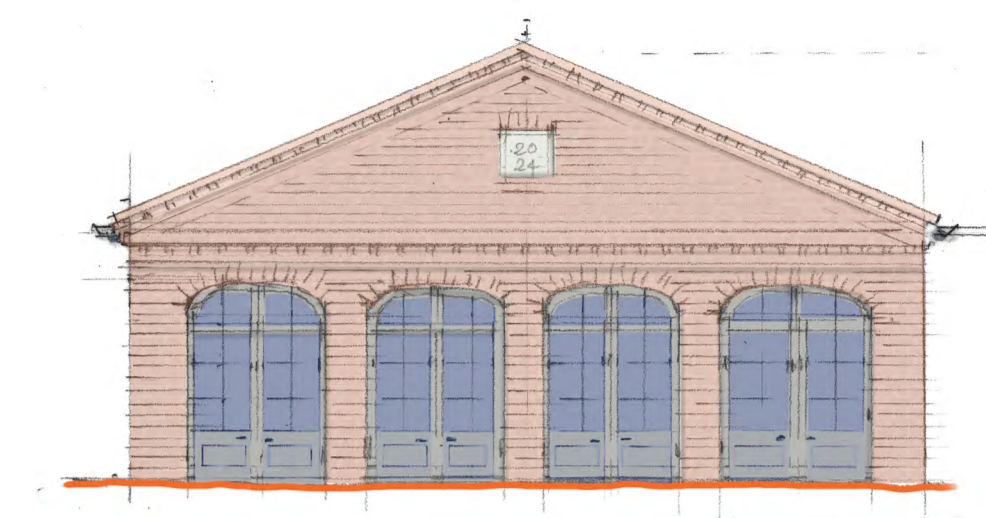


1:100 NORTH ELEVATION

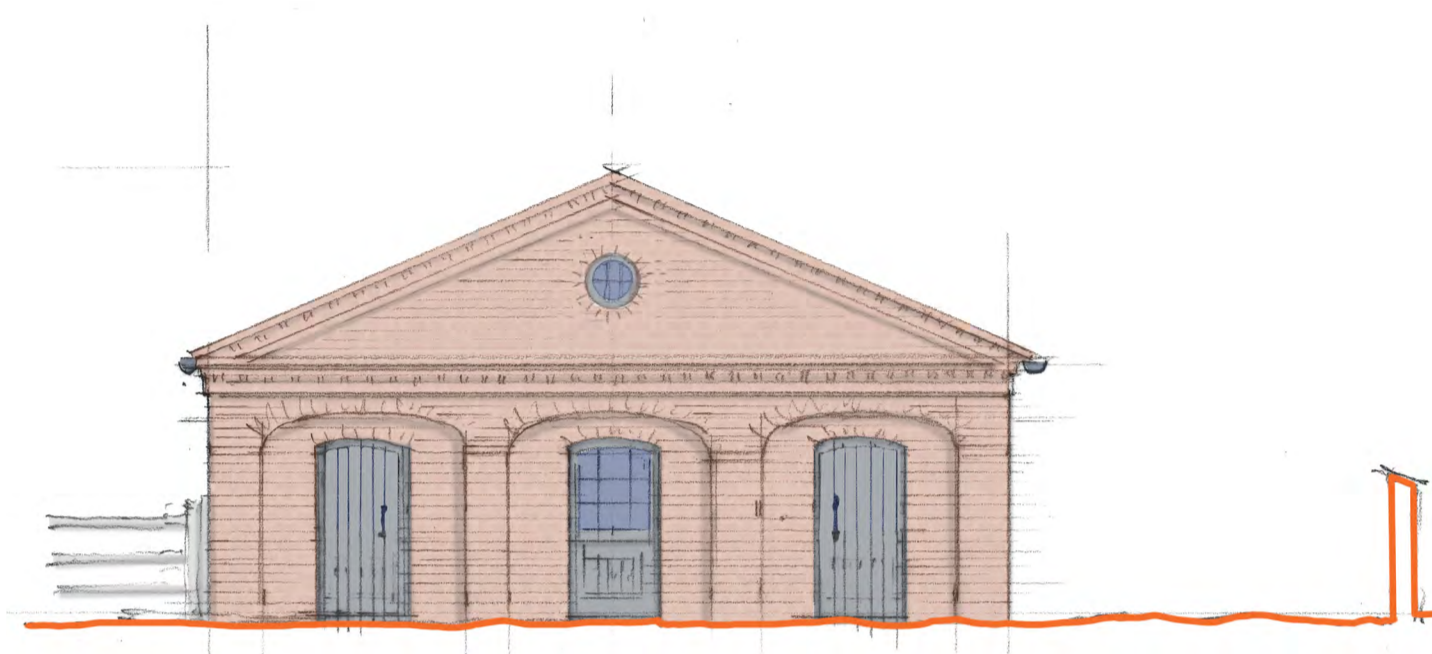

1:100 SOUTH ELEVATION

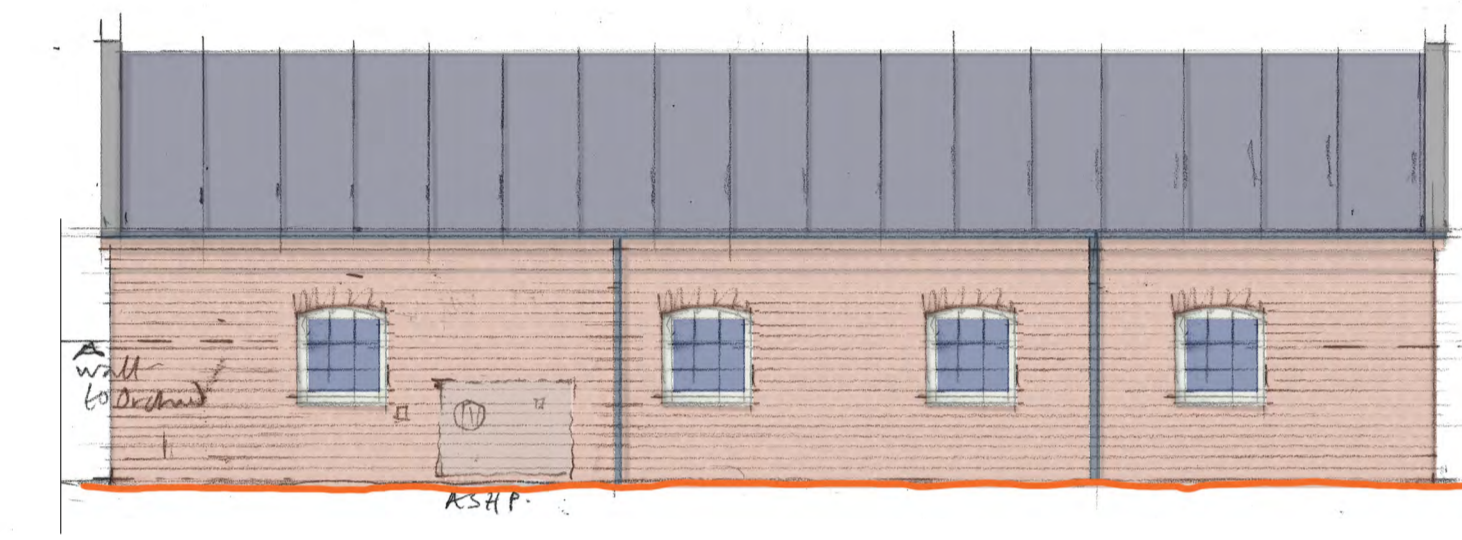

1:100 EAST ELEVATION

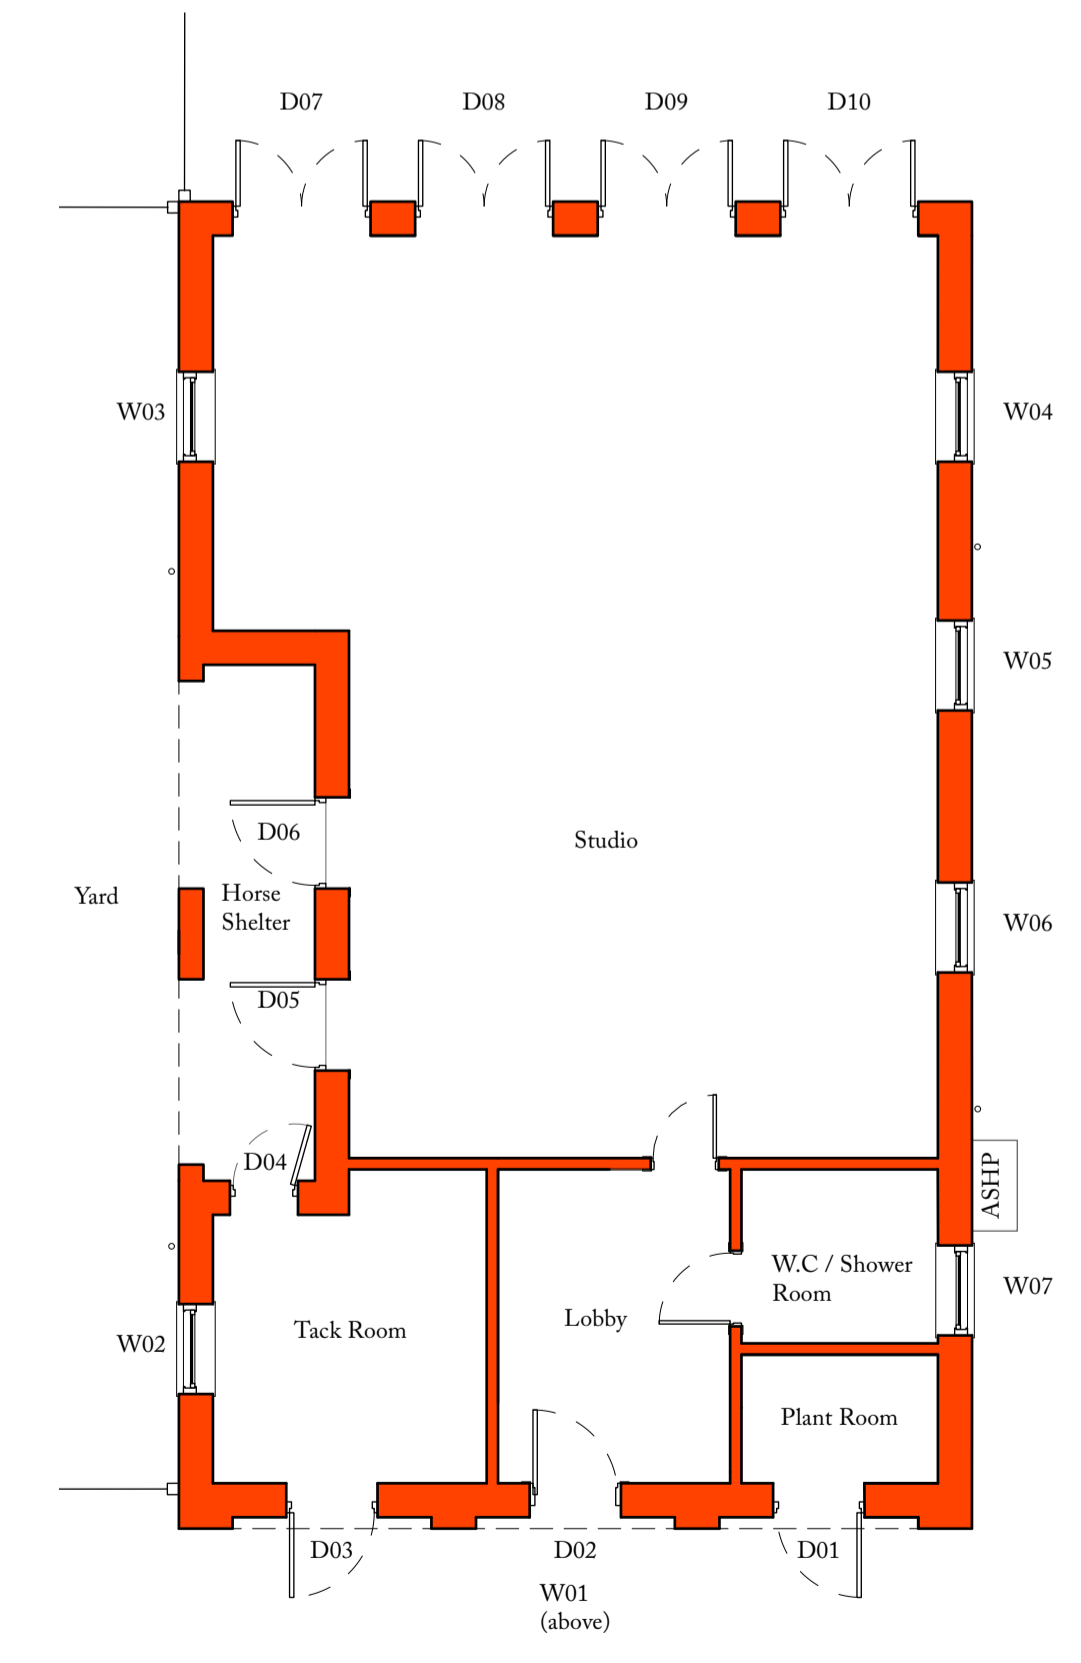

1:100 PLAN

Proposed Materials :

- External Walls : Handmade brick to match adjacent barn. Laid in lime mortar. Limstone to North Gable datestone
- Roof Covering : Integrated solar photovoltaic panels with proprietary / lead flashing, lead flashed parapets
- Doors and Windows : Painted timber, bespoke
- Rainwater Goods : Painted cast iron
- Boundary Treatments : Cleft oak / chestnut post and rail fences

Hoare, Ridge & Morris
Architects

PROJECT SOMERTON CASTLE
New Energy Centre, Studio and Stables

DRAWING TITLE Proposed Plans and Elevations

SCALE 1:250, 1:100 at A1

STATUS PLANNING

DRAWING NO. 110.PL117

