




NORTH EAST ELEVATION

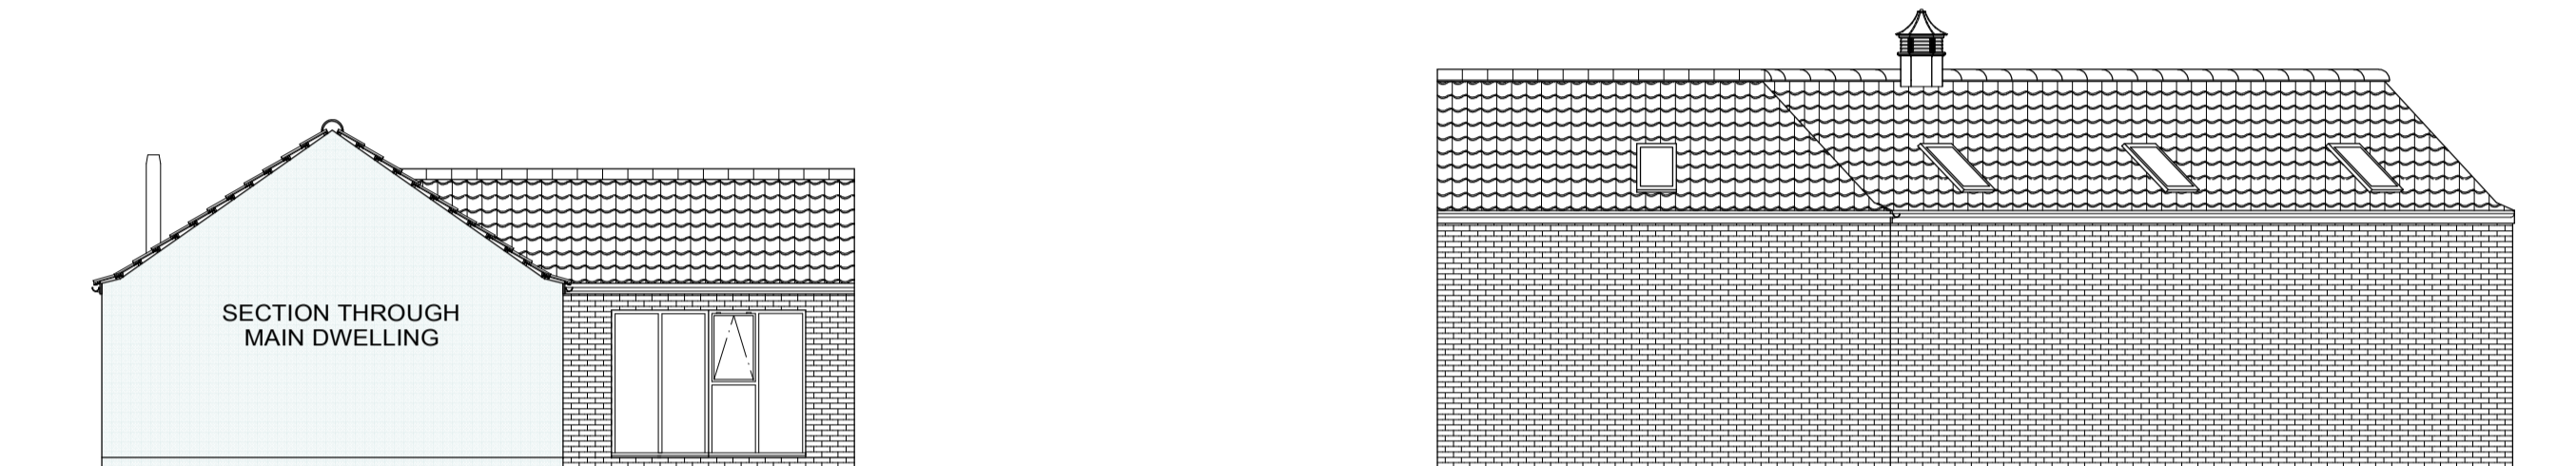

SOUTH EAST ELEVATION (within yard)

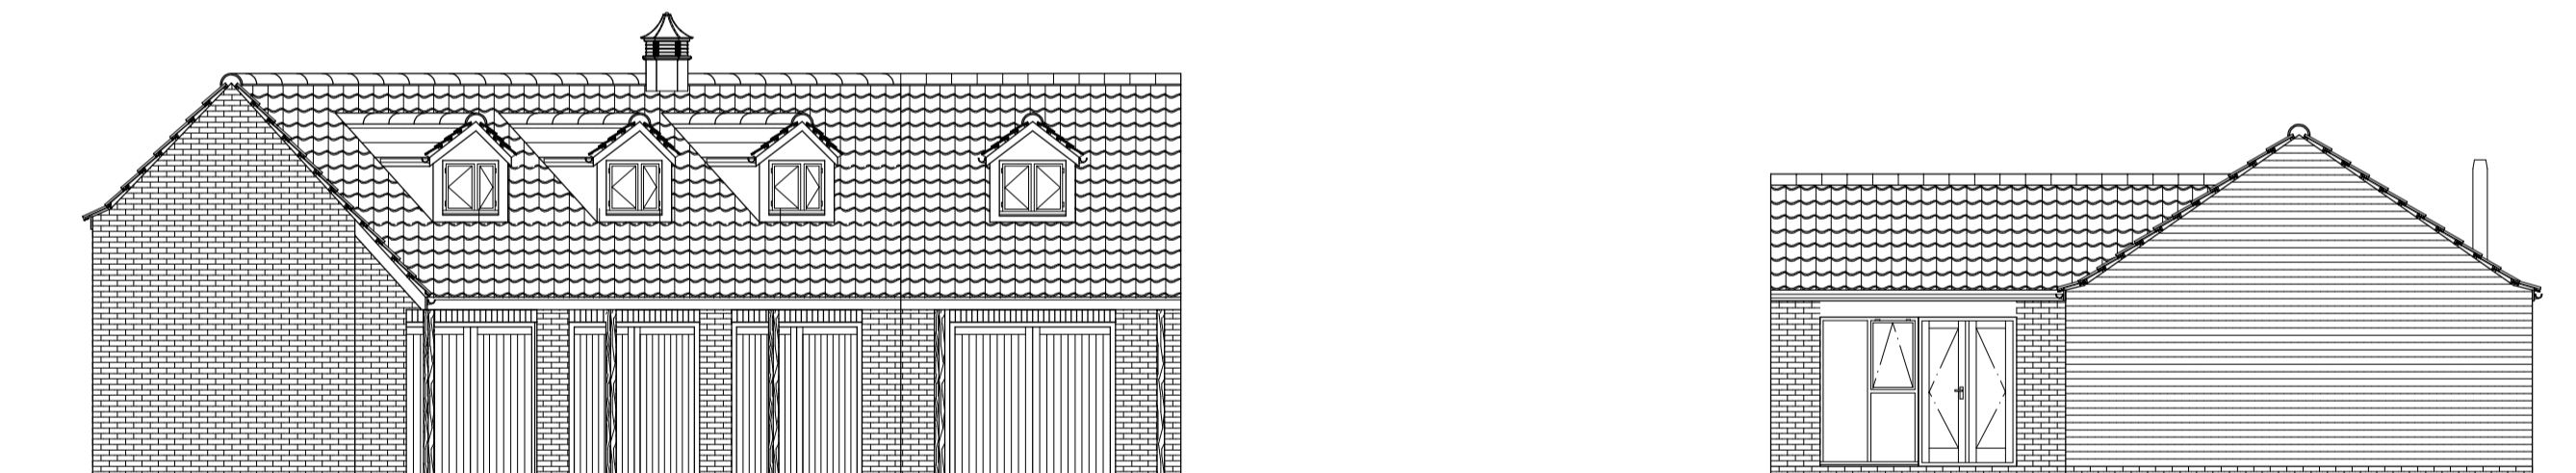

NORTH WEST ELEVATION

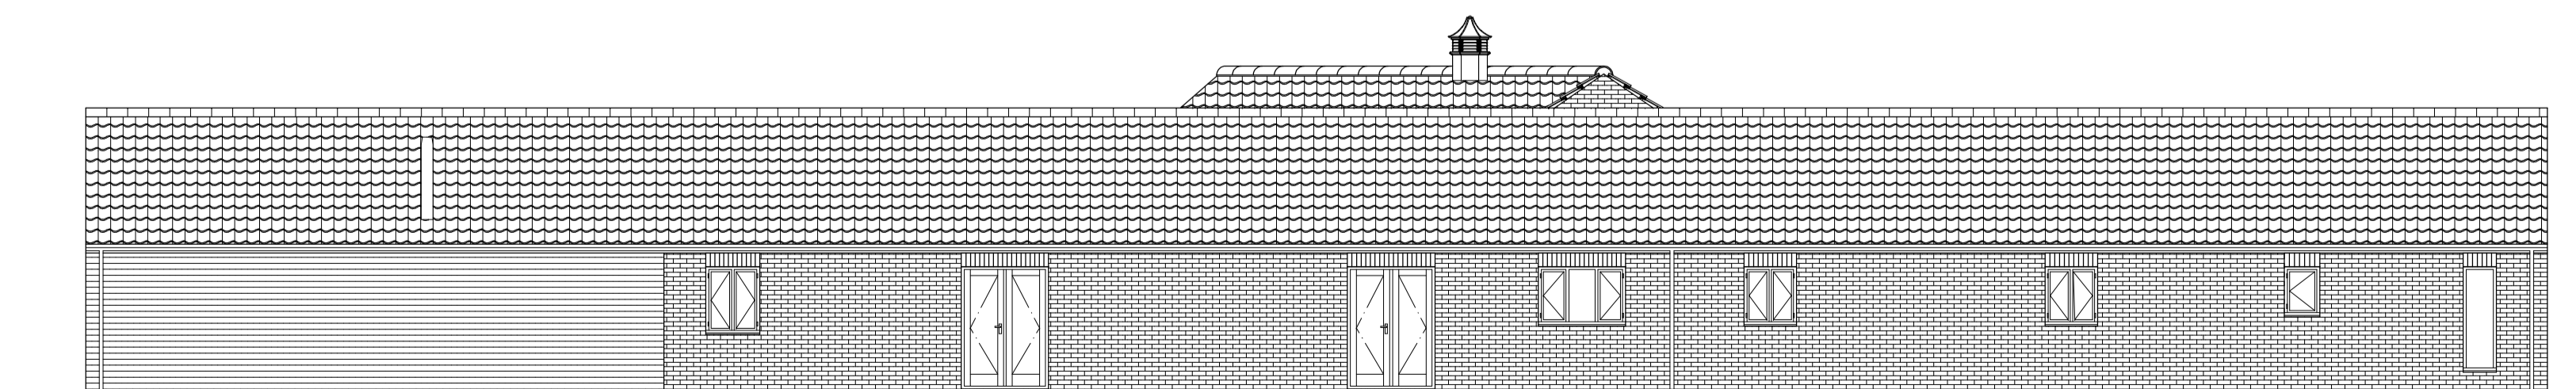

SOUTH WEST ELEVATION



SCALE 1:100 A1


CLIENT
 Mr & Mrs S. Woodiwiss
 The Gleanings, South Drove,
 Martin Dales, LN10 6XP

PROJECT TITLE
 Single Storey Extension & New
 Detached Garage with Room Above

DRAWING NUMBER
 04 933SD EE


DRAWING TITLE
 Existing Elevations

DATE 08/11/2023

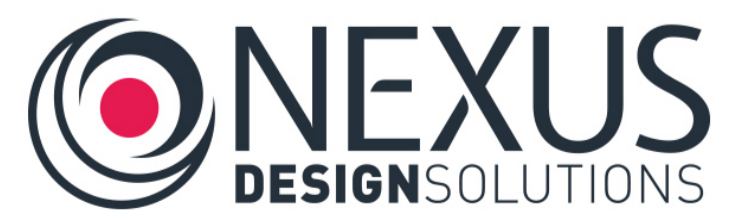

Nexus Design Solutions Ltd
 Springfield House, Stainton by Langworth, LN3 5BL

E: info@nexusdesignsolutions.co.uk
 W: www.nexusdesignsolutions.co.uk
 T: 01522 420550

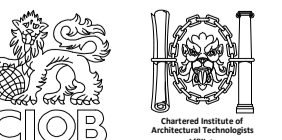

Do not scale this drawing. All dimensions to be checked on site and any discrepancies to be reported to Nexus Design Solutions. No reproduction in any form is permitted without consent from Nexus Design Solutions Ltd.