




NORTH EAST ELEVATION

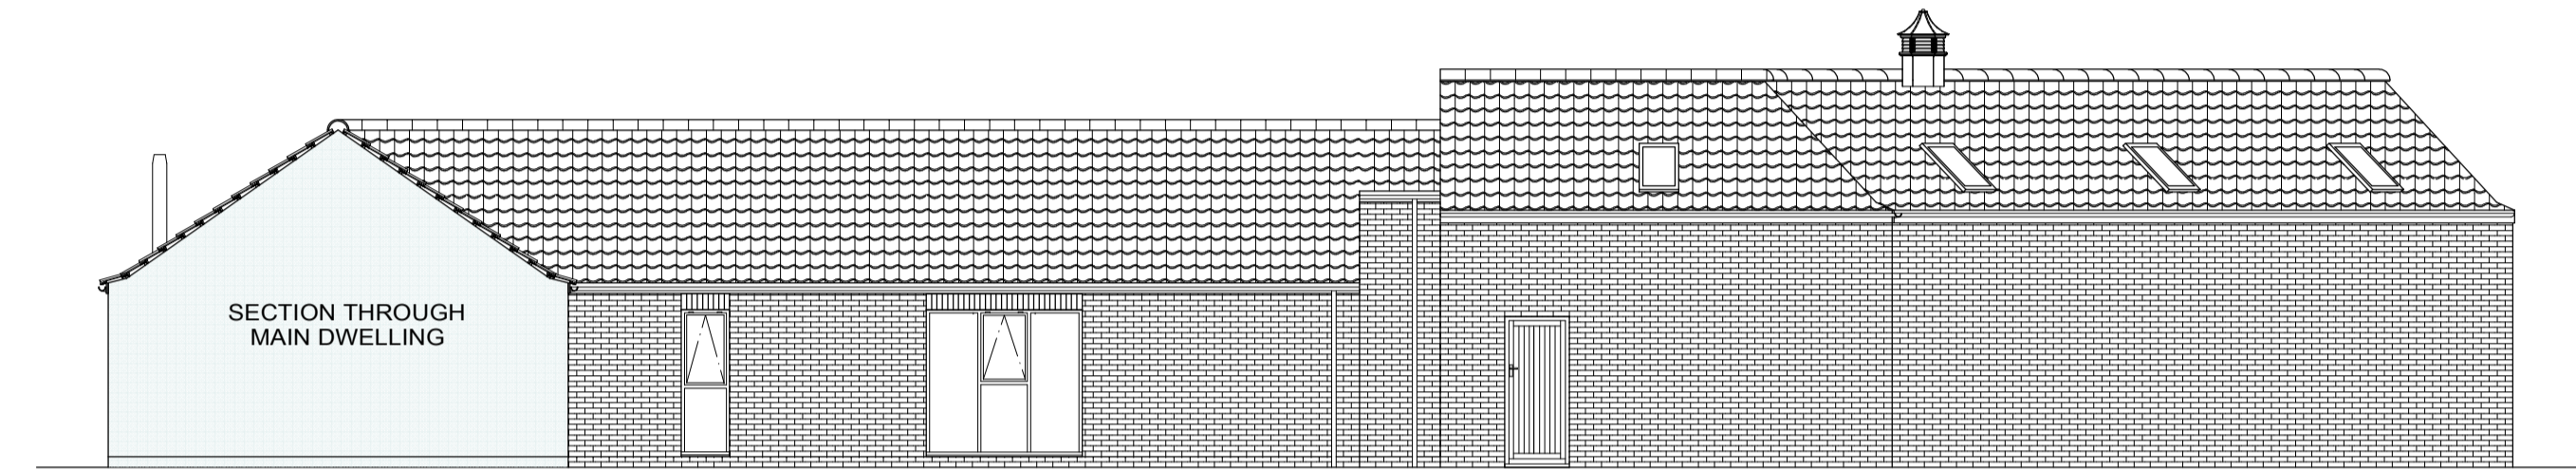

SOUTH EAST ELEVATION (within yard)

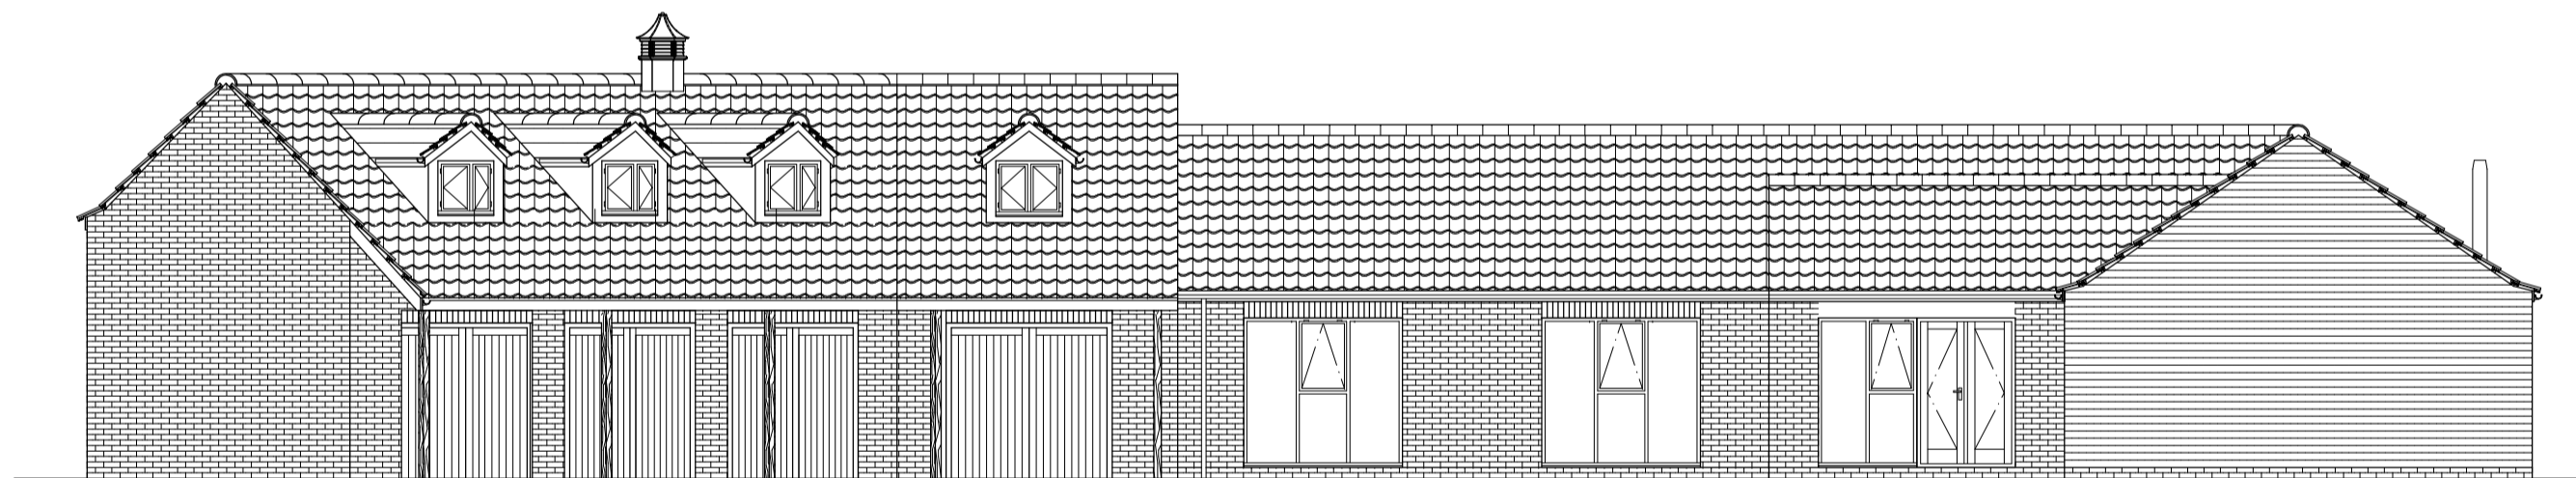

NORTH WEST ELEVATION

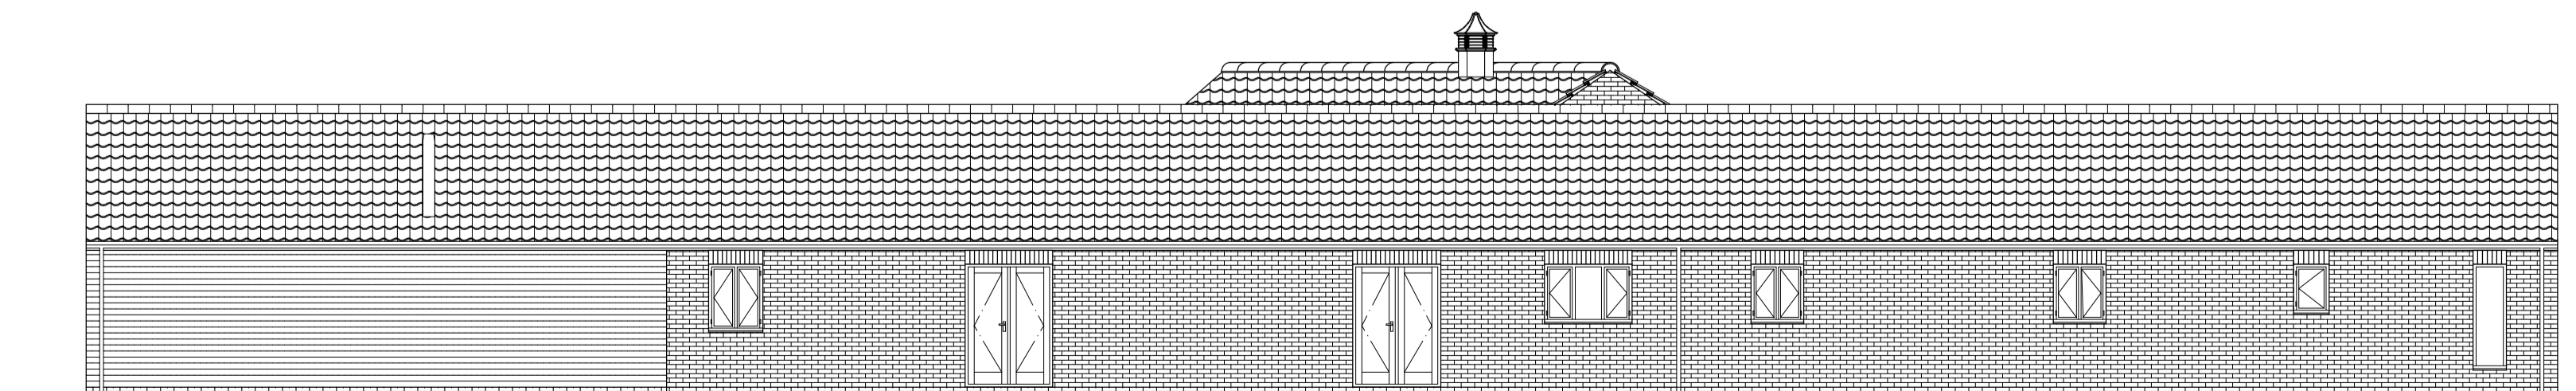

SOUTH WEST ELEVATION



SCALE 1:100 A1

CLIENT
 Mr & Mrs S. Woodiwiss
 The Gleanings, South Drove,
 Martin Dales, LN10 6XP

PROJECT TITLE
 Single Storey Extension & New
 Detached Garage with Room Above


DRAWING NUMBER
 06 933SD R03 PE

DRAWING TITLE
 Proposed Elevations

DATE 29/02/2024

NEXUS
 DESIGN SOLUTIONS
 Nexus Design Solutions Ltd
 Springfield House, Stainton by Langworth, LN3 5BL

E: info@nexusdesignsolutions.co.uk
 W: www.nexusdesignsolutions.co.uk
 T: 01522 420550

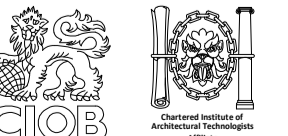

Do not scale this drawing. All dimensions to be checked on site and any discrepancies to be reported to Nexus Design Solutions. No reproduction in any form is permitted without consent from Nexus Design Solutions Ltd.