



**ALL PROPOSED MATERIALS  
TO MATCH EXISTING**

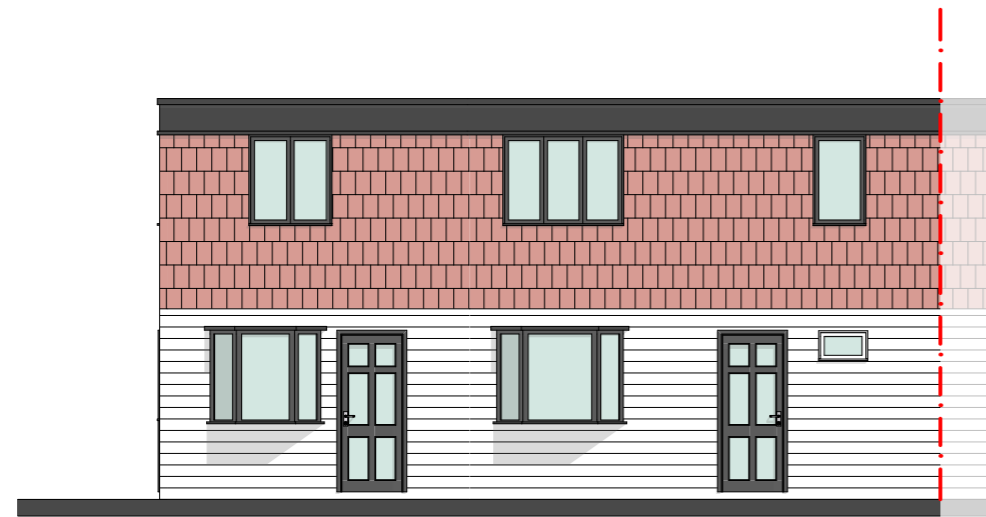


**Proposed Front Elevations 1:100**

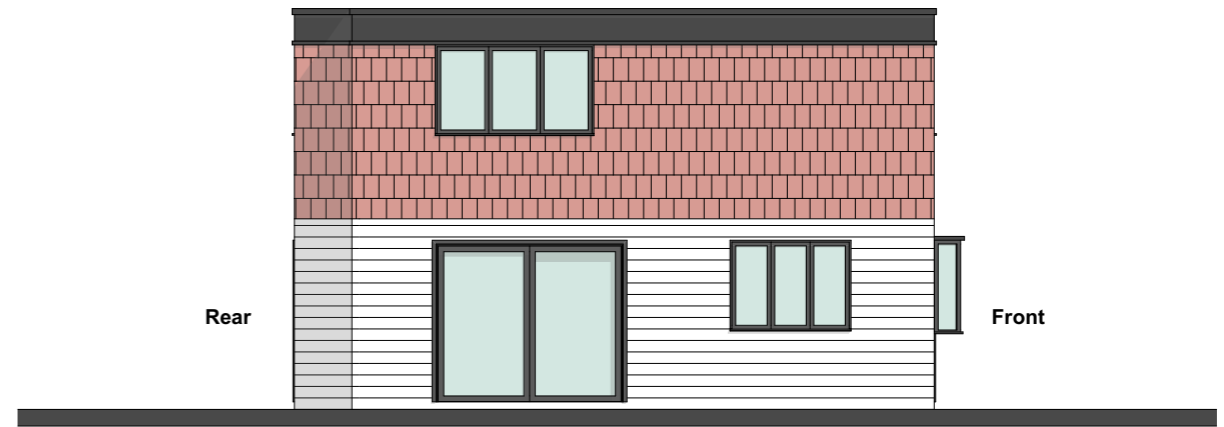

**Proposed Side Elevations 1:100**



**Proposed Rear Elevations 1:100**

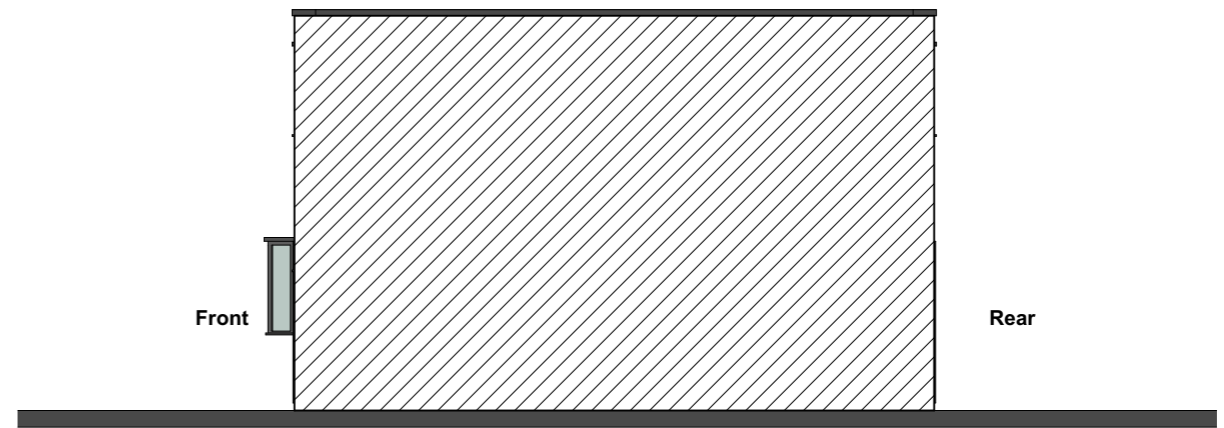

**Proposed Flank Elevations 1:100**

Drawings to be read in conjunction with relevant drawing and specs.  
Drawings not to be scaled, figured dimensions only.  
Any discrepancies are to be pointed to the Agent/Engineer/Contractor. The Agent is not liable for any faults not raised. Drawings not to be scaled for land transfer purposes

TEL : 07380132957  
email: [man.design.co@gmail.com](mailto:man.design.co@gmail.com)  
web : [manstudio.co.uk](http://manstudio.co.uk)

REVISION :

DRAWING NO :  
D05

PROJECT NO :  
230402

DRAWING TITLE :  
PROPOSED  
ELEVATIONS

PROJECT TITLE :  
PROPOSED DEVELOPMENT AT  
60 LOWER MEADOW, CM18 7RE

Date : FEB 2024

Scale : 1:100@A3

**COPYRIGHT:** The contents of this drawing may not be reproduced in whole or in part without express written consent of MAN Design and Construction LTD.



MAN Design and Construction