




Existing Front Elevations 1:100

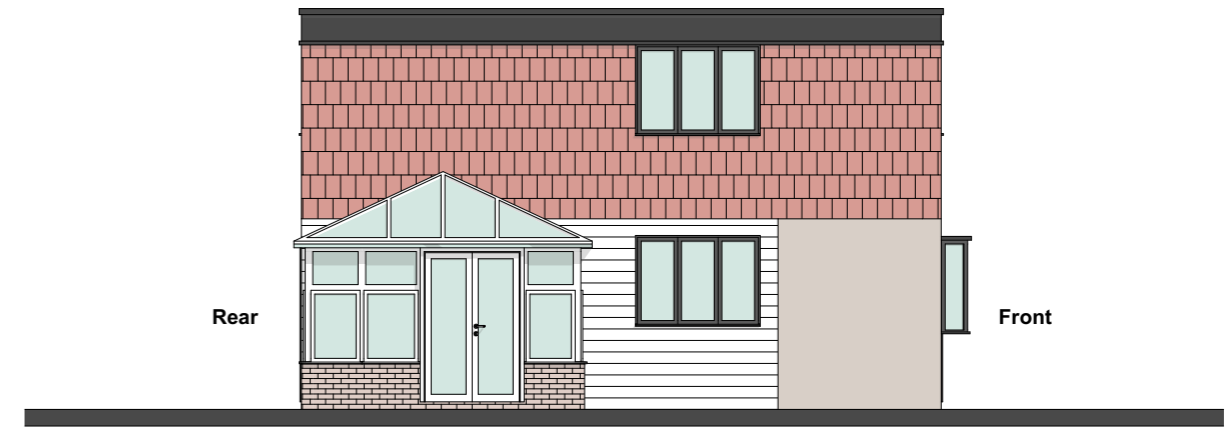

Existing Side Elevations 1:100

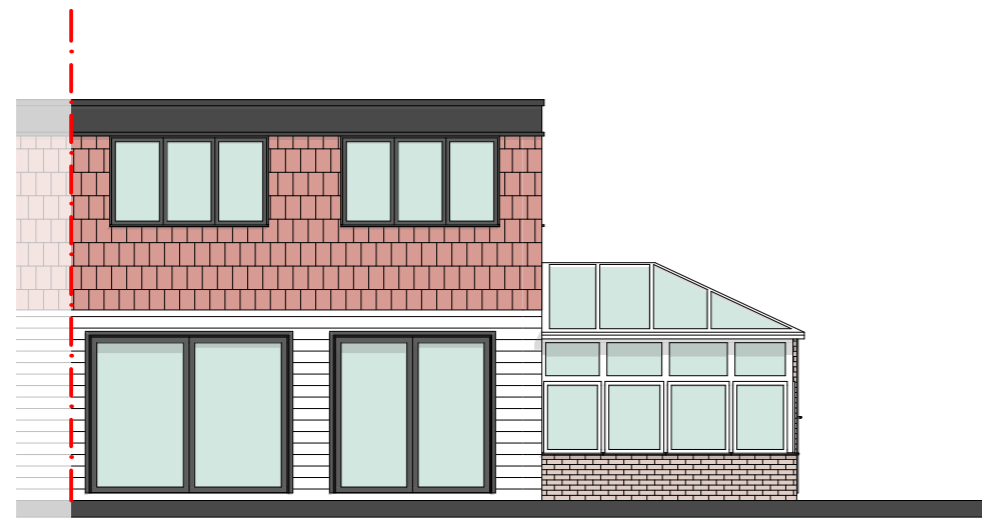

Existing Rear Elevations 1:100

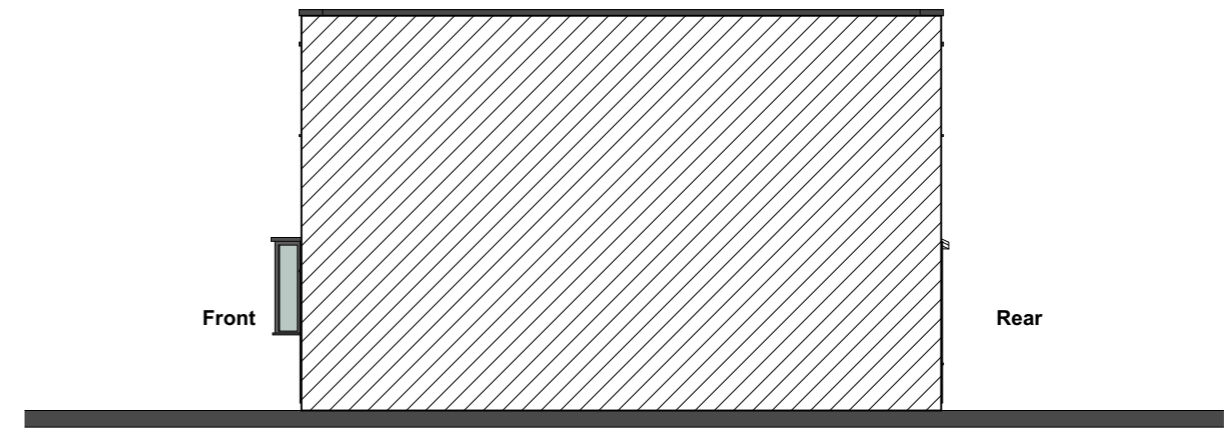

Existing Flank Elevations 1:100

Drawings to be read in conjunction with relevant drawing and specs.
Drawings not to be scaled, figured dimensions only.
Any discrepancies are to be pointed to the Agent/Engineer/Contractor. The Agent is not liable for any faults not raised. Drawings not to be scaled for land transfer purposes

TEL : 07380132957
email : man.design.co@gmail.com
web : manstudio.co.uk

REVISION :

DRAWING NO :
D03

PROJECT NO :
230402

DRAWING TITLE :
EXISTING ELEVATIONS

PROJECT TITLE :
PROPOSED DEVELOPMENT AT
60 LOWER MEADOW, CM18 7RE

Date : FEB 2024

Scale : 1:100@A3

COPYRIGHT: The contents of this drawing may not be reproduced in whole or in part without express written consent of MAN Design and Construction LTD.



MAN Design and Construction