



LOCATION PLAN  
Scale 1:1250



 


APPLICATION SITE BOUNDARY IN RED

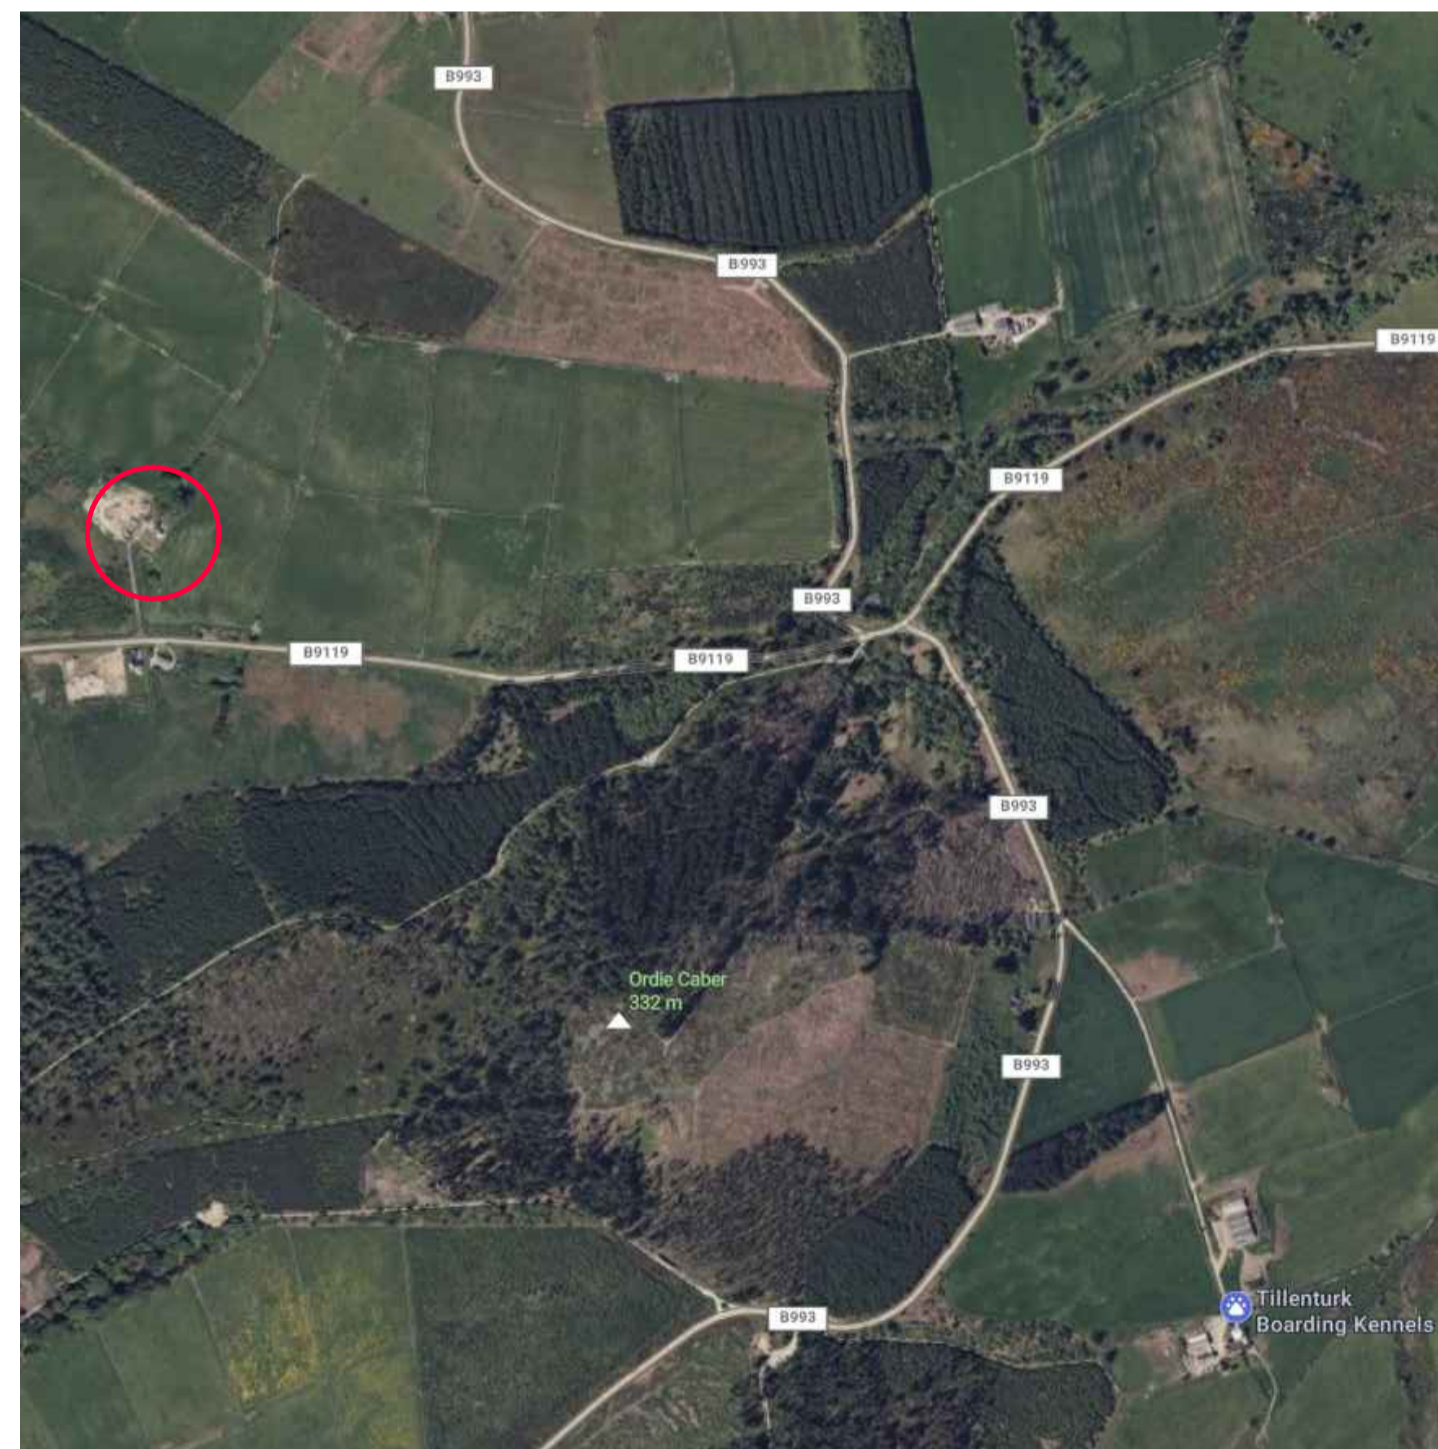


BING MAP  
Not to Scale

APPLICATION SITE LOCATION

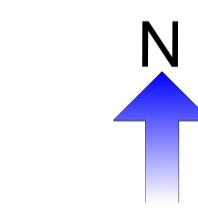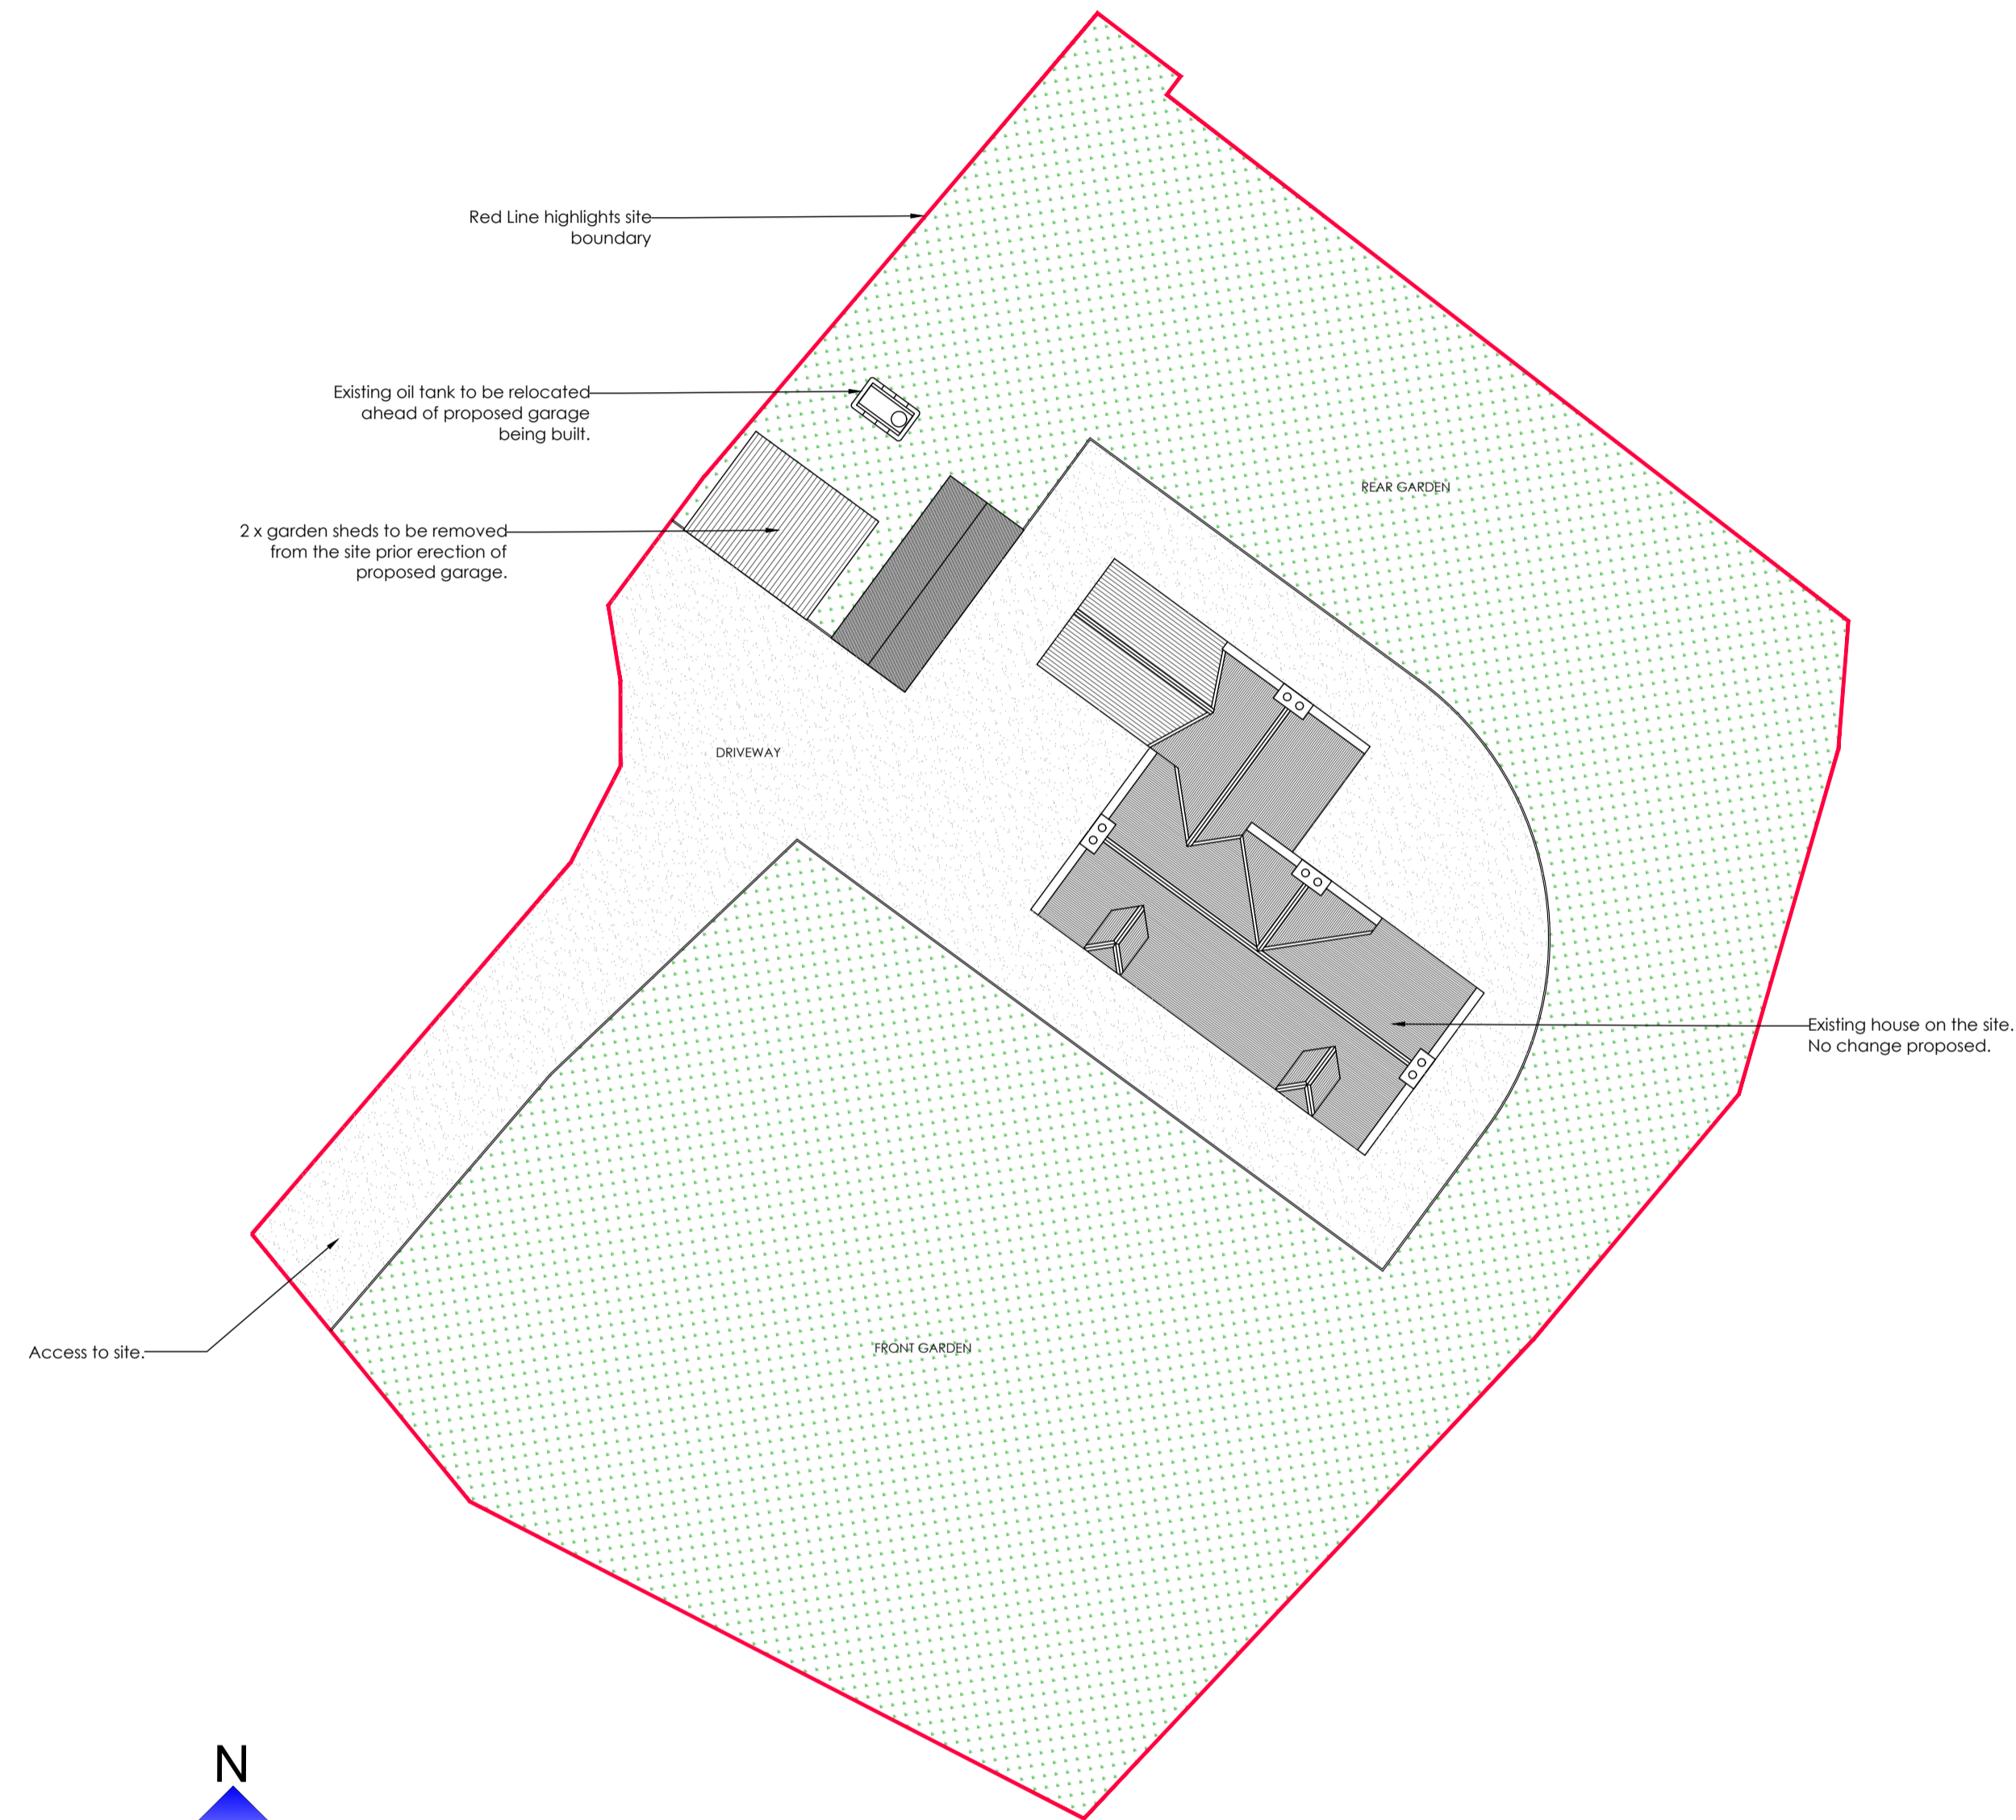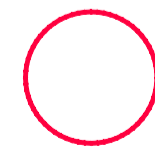

EXISTING SITE PLAN - SCALE 1:200

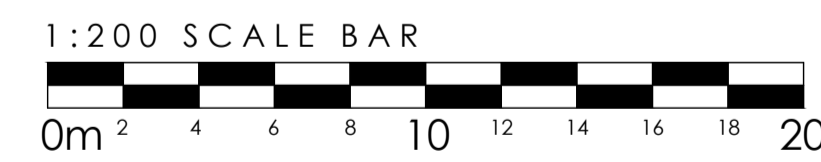

APPLICATION SITE BOUNDARY IN RED

LOCATION PLAN, BING MAP & EXISTING SITE PLAN

PLANNING

<b>Fiddes architects</b> architecture, interior & landscape design e: eoghain@fiddesarchitects.com w: www.fiddesarchitects.com t: 01330 82 3332	Rev.	Date	By	Description	Rev.	Date	By	Description	Notes	Consultants	Project	Contents	Scale	Job No.	Drawing No.	Revision
									Written dimensions only to be used. Check and verify all dimensions on site before construction. Refer to all Detail Drawings and other Consultants drawings before commencing work. Refer any discrepancies to the Architects. Submit shop drawings for inspection before manufacture.	Structural Engineers: Email: Tel: Quantity Surveyor: Tel: Email:	Drumlassie Farm, Torphins, Aberdeenshire, AB31 4NX. Proposed Double Garage.	Location Plan, Bing Map, & Existing Site Plan.	A1 NOTED A3 NOTED	2334 Drawn by	A106 Computer Ref.	# Plot Date
														FC	A106	23/02/24