
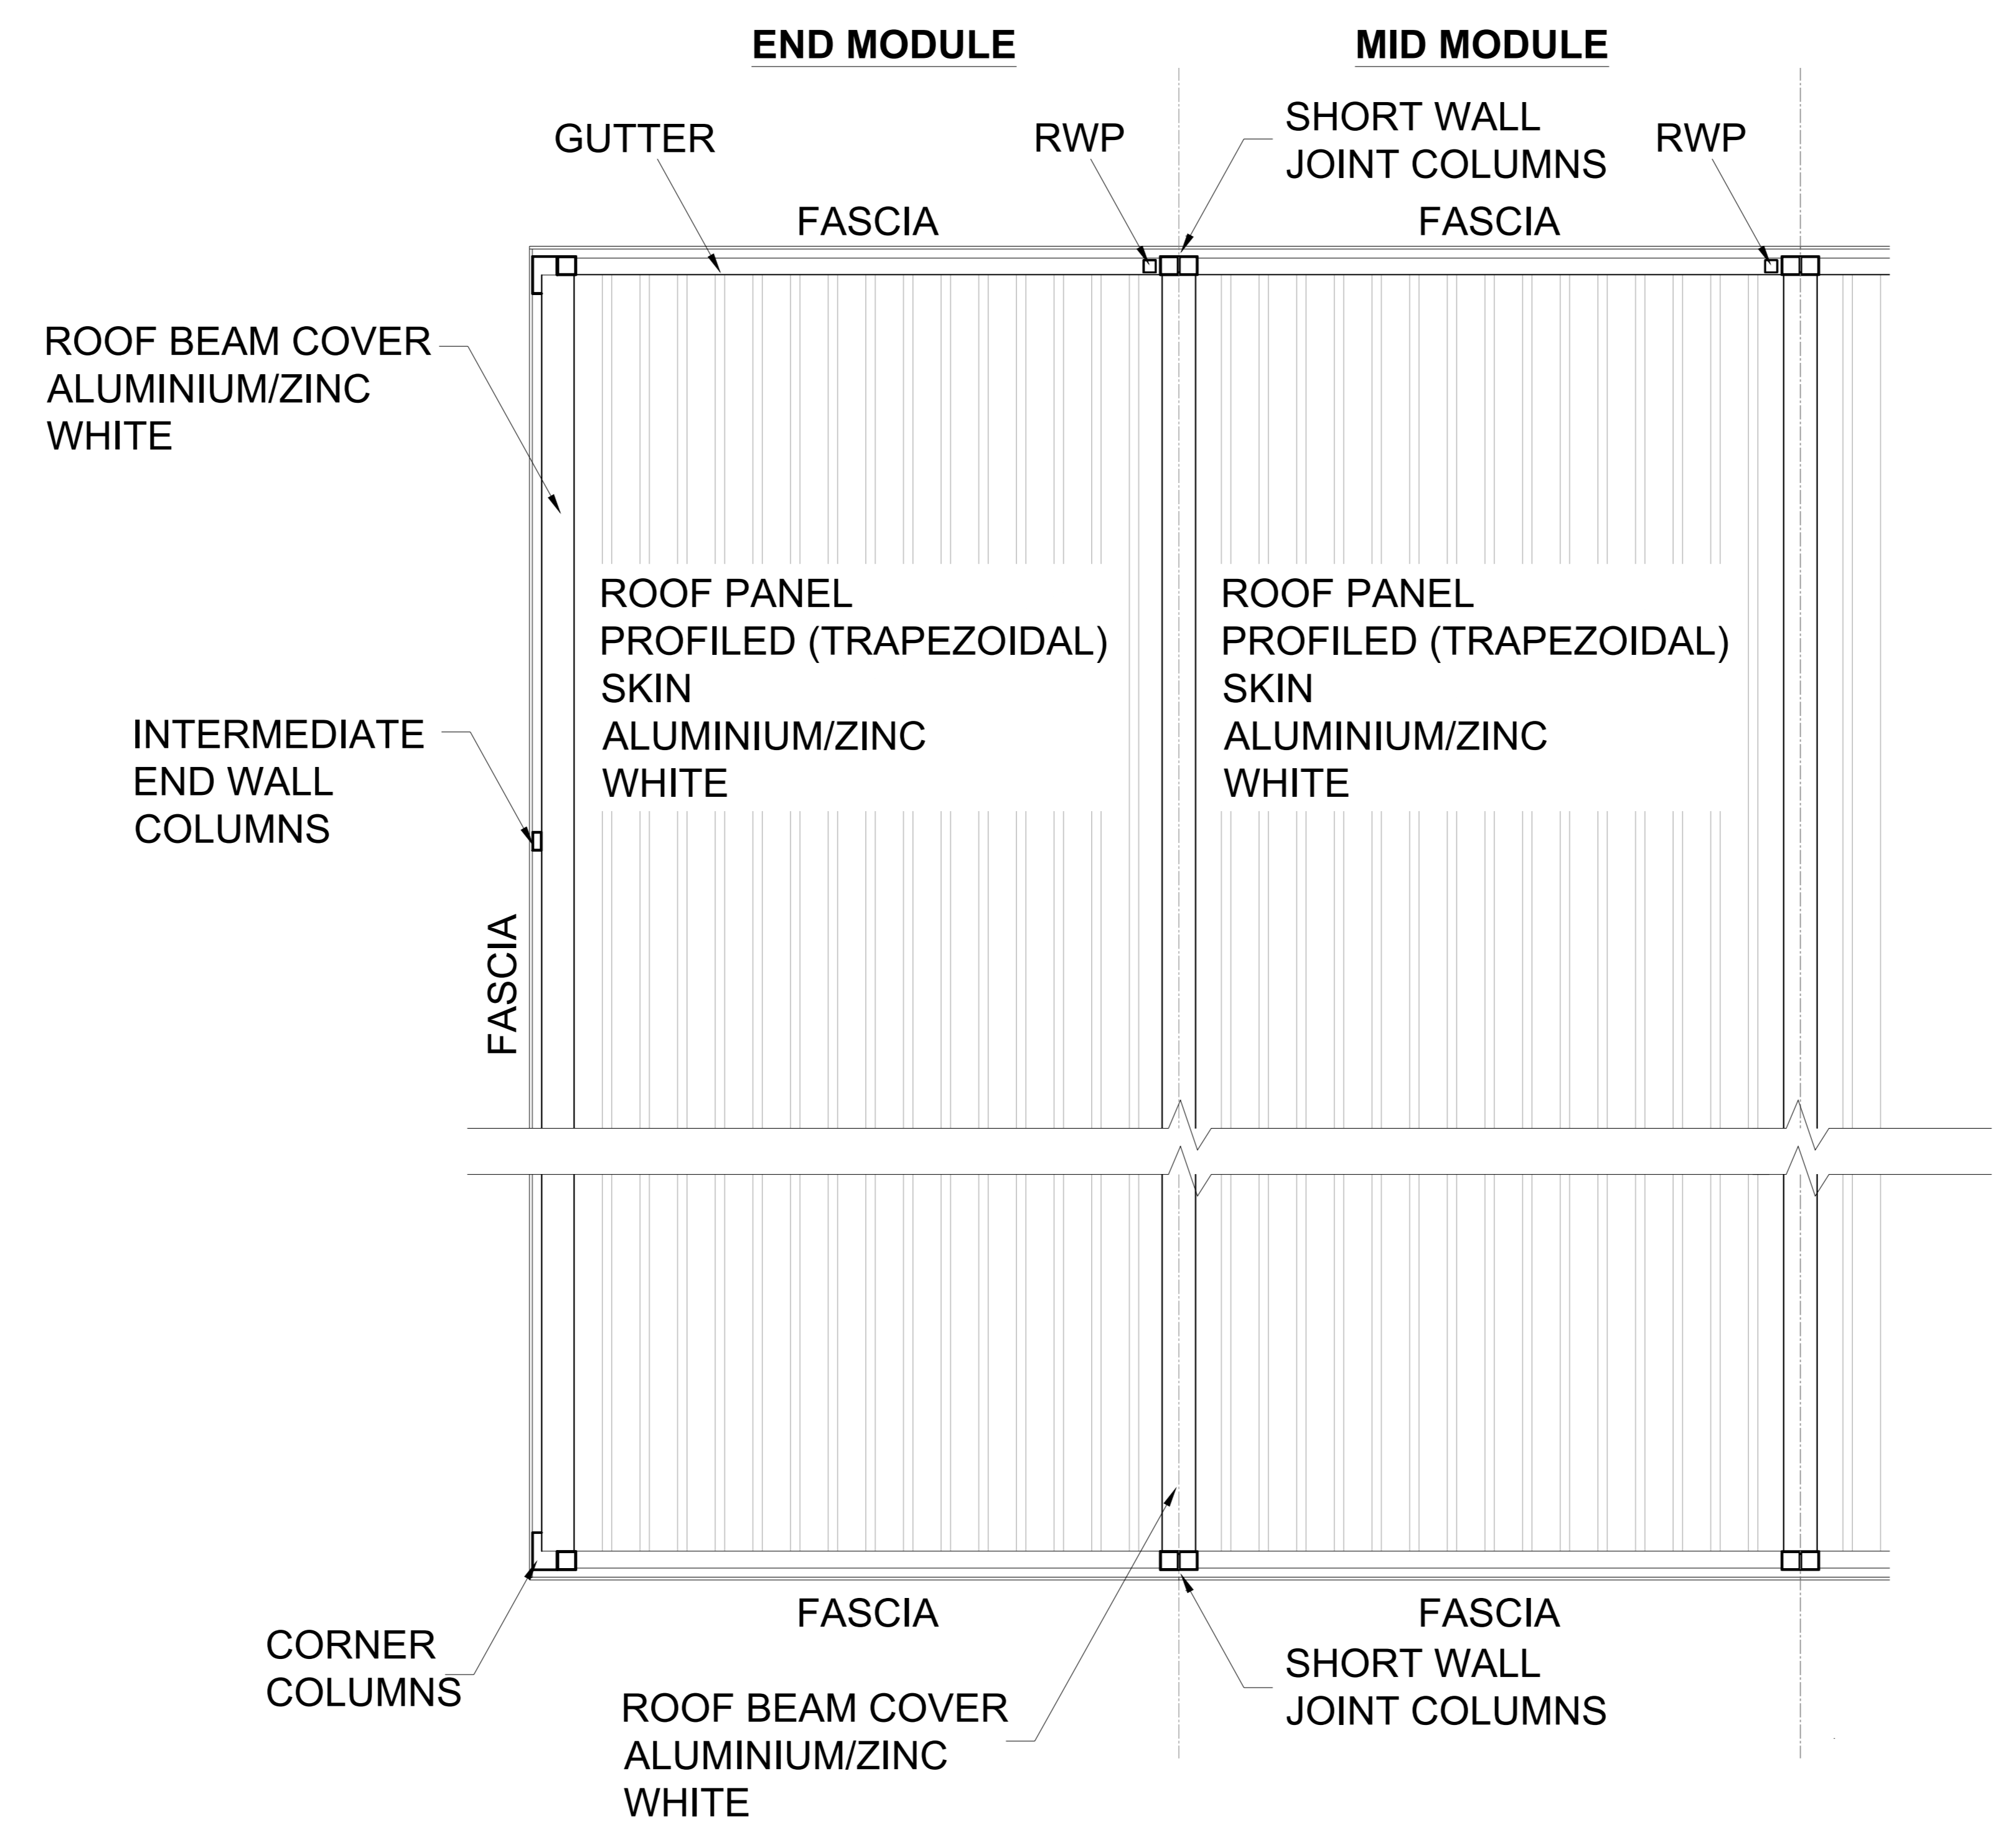


© Portakabin Limited 2022
 This drawing is the property of Portakabin Limited.
 It must not be copied or reproduced or divulged to anyone without written permission.
 Do not scale off this drawing.
 All discrepancies to be reported to Portakabin Limited.

Rev	Date Approved	Description	Checked	Reviewed	Approved
-	-	-	-	-	-

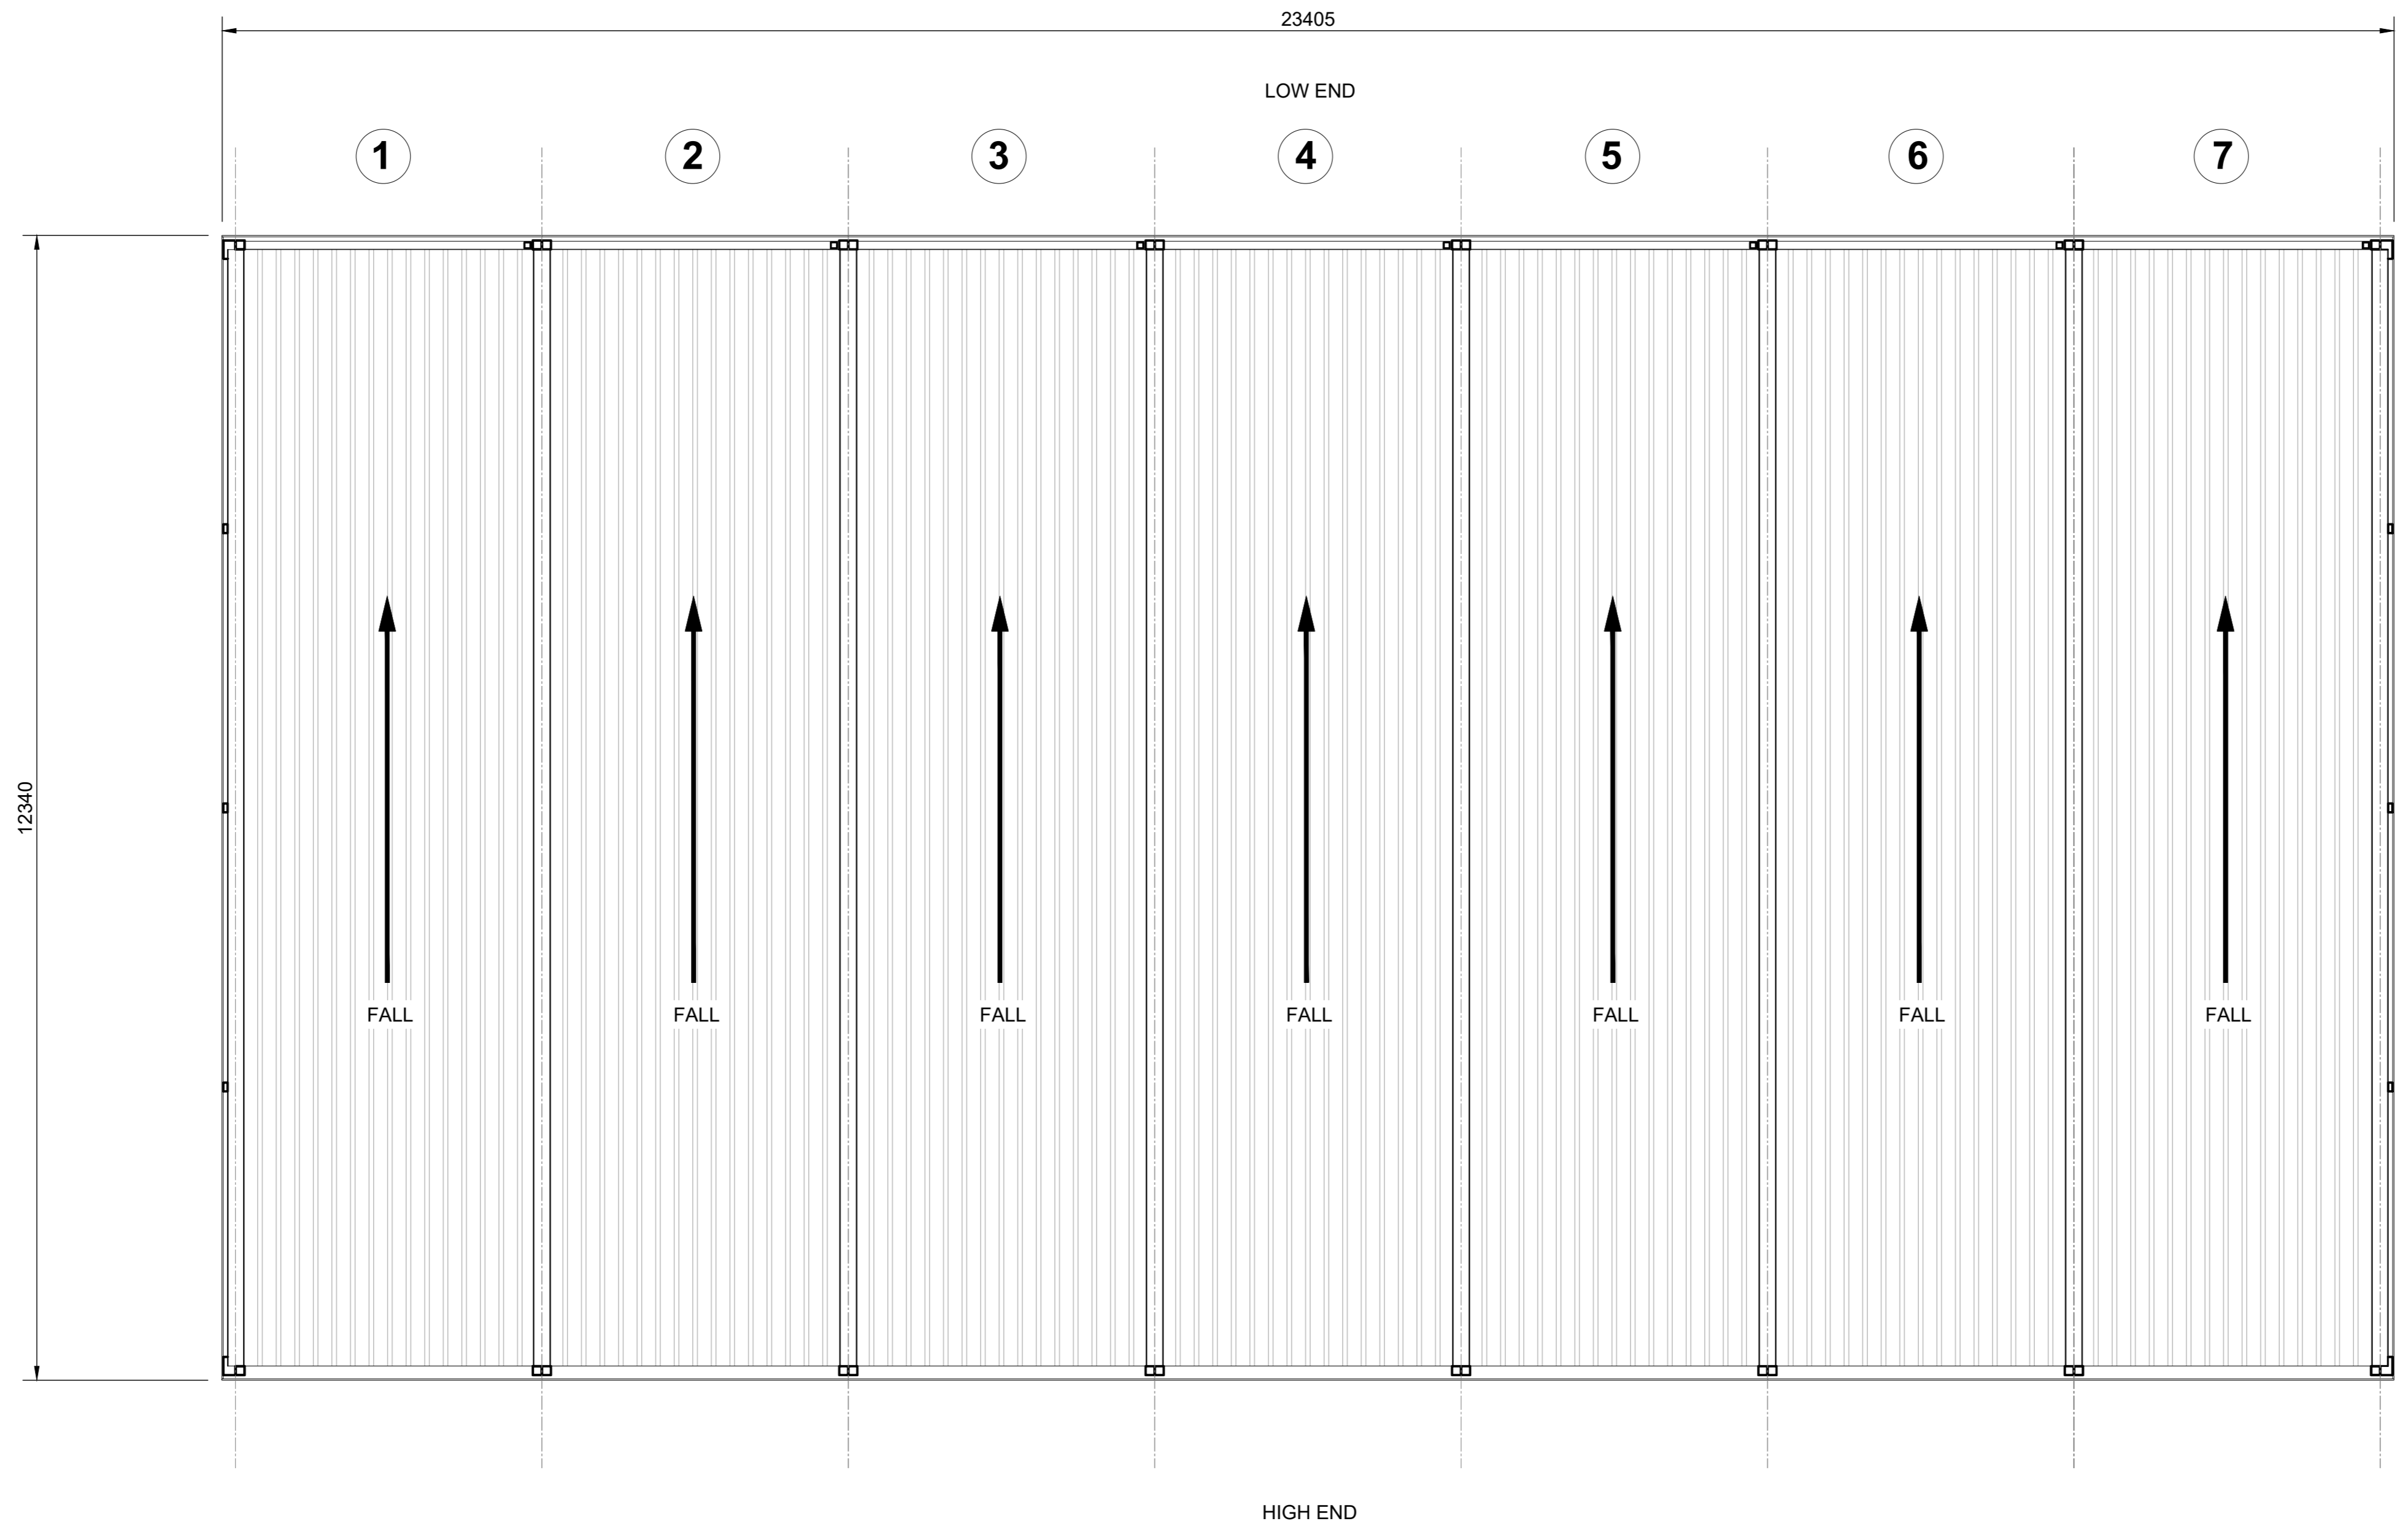

Status:	S2	Purpose Of Issue:	FIT FOR INFORMATION
Level:	SCOTTISH COURTS & TRIBUNAL SERVICE		
Project:	OFFICE BUILDING		
Title:	ROOF PLAN LAYOUT		
Drawn & Checked:	JBY	Reviewed:	Approved:
Scale @ A4:	1:50 / 1:25		
Portakabin Number:	1325593	Client Reference:	
Project:	PK	Design:	HP
Drawn:	GF	Level:	DR
Checked:	DR	Type:	A
Reviewed:	DR	Area:	4000
Approved:		Rev:	