

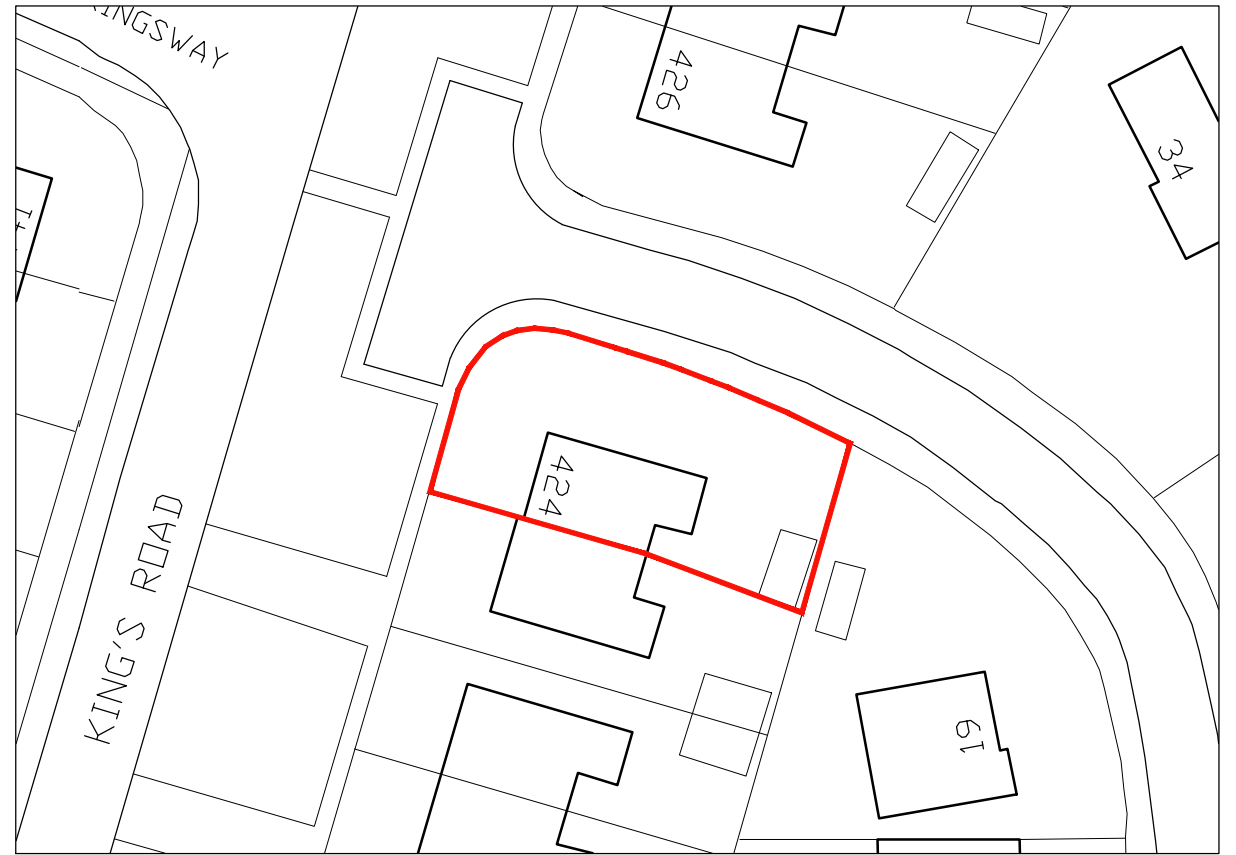


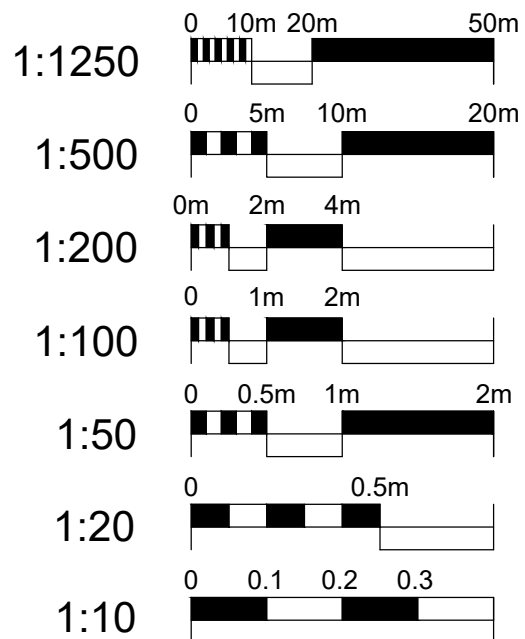


1. Site Location Plan

Scale 1:1250

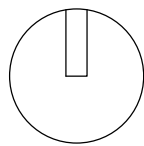

2. Existing Site Layout

Scale 1:500

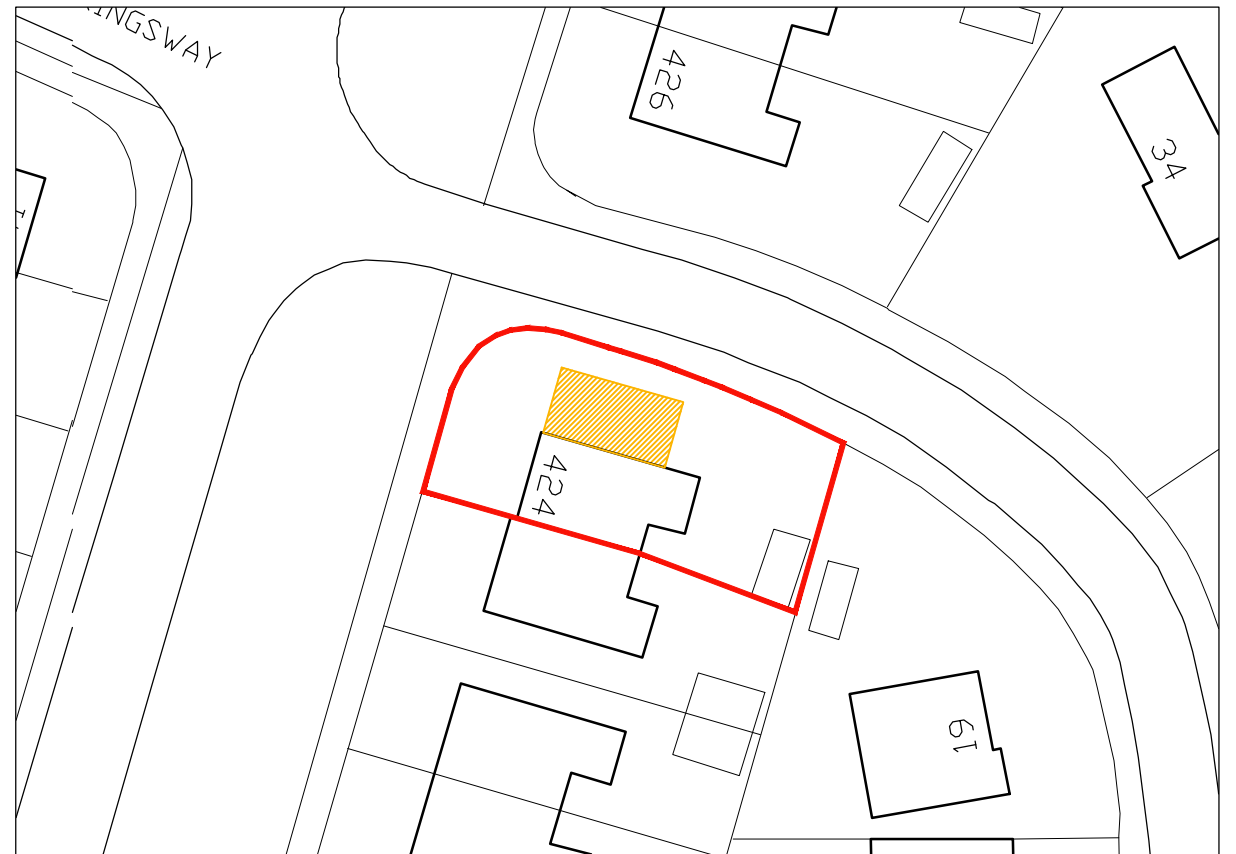

3. Proposed Site Layout

Scale 1:500



DME Group Ltd  
21 A Phoebe Lane Industrial Estate,  
Phoebe Lane, Halifax, HX3 9EX

T: +44 (0)300 303 3168  
E: hello@drawmyextension.co.uk  
W: www.drawmyextension.co.uk

All work to be carried out in accordance with the requirements of the Building Regulations and the Water Authority Regulations currently in force.

Do not scale from this drawing. DME Group to be notified of any discrepancies.

Verify relevant dimensions on site before commencing work or preparing shop drawings.

This drawing is copyright.

PROJECT

Extension  
424 Kings Road  
Bradford  
BD2 1NA

DRAWING TITLE

Site Plans

PROJECT NO.	DRAWING NO.	REVISION
23006	01	C

STATUS PLANNING SUBMISSION

SCALE Varies @ A3 DATE DRAWN