


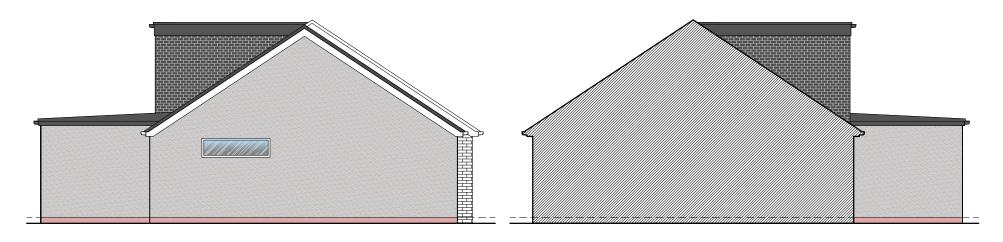

1. Proposed East Elevation

2. Proposed West Elevation

Scale 1:100



3. Proposed North Elevation

4. Proposed South Elevation

Scale 1:100



DME Group Ltd 21A Phoebe Lane Industrial Estate, Phoebe Lane, Halifax, HX3 9EX

T:+44 (0)300 303 3168 E: hello@drawmyextension.co.uk W:www.drawmyextension.co.uk All work to be carried out in accordance with the requirements of the Building Regulations an the Water Authority Regulations currently in force.

Do not scale from this drawing. DME Group to be notified of any discrepancies.

Verify relevant dimensions on site before commencing work or preparing shop drawings This drawing is copyright. PROJECT **Extens**

Extension 424 Kings Road Bradford BD2 1NA DRAWING TITLE

Proposed Elevations

PROJECT NO. DRAWING. NO. REVISION

23006 • 04 • C

STATUS PLANNING SUBMISSION

SCALE 1:100 @ A3 DATE DRAWN