

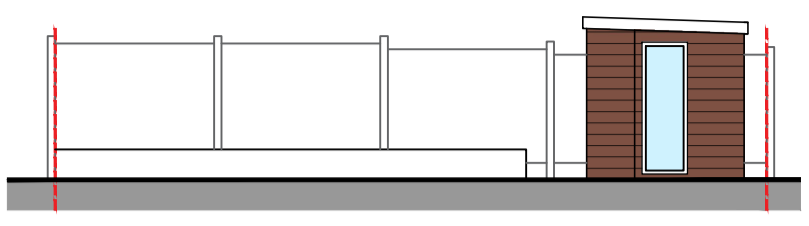
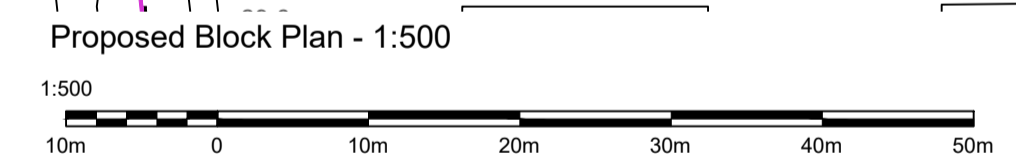
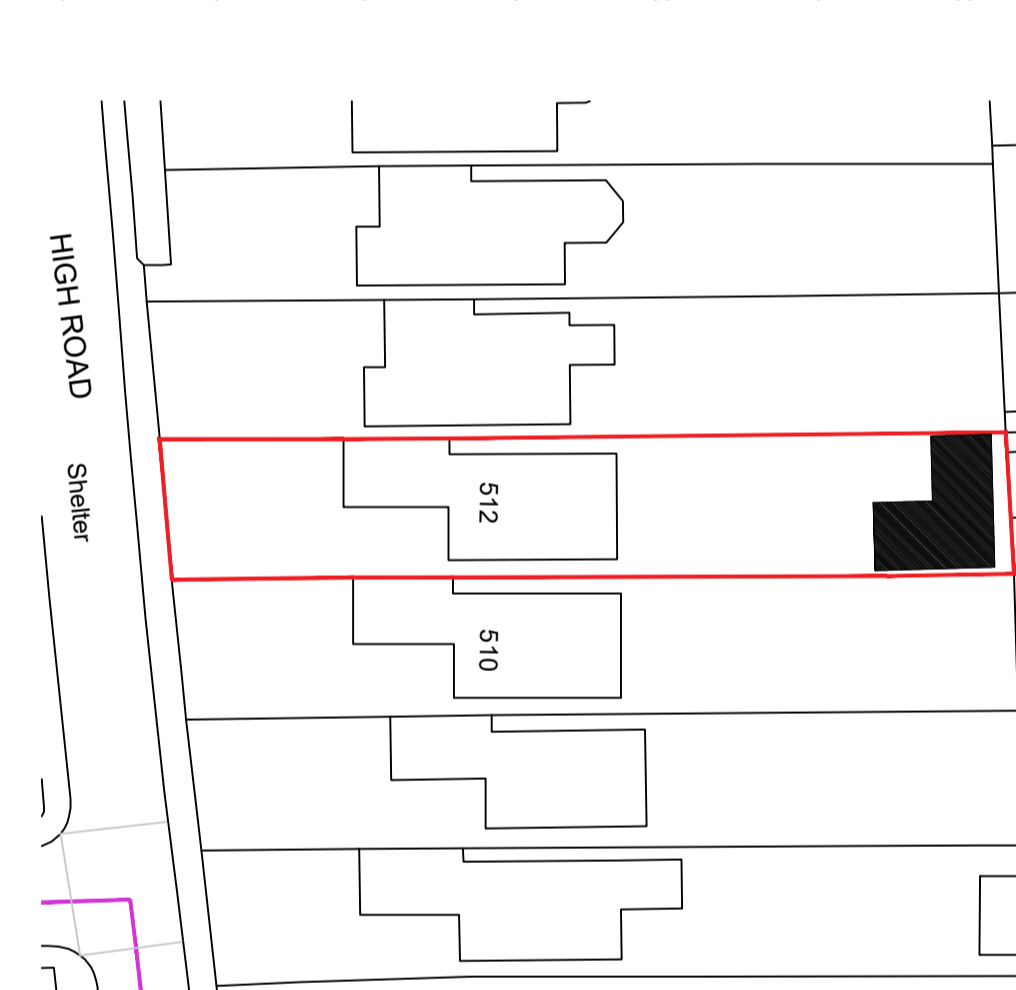
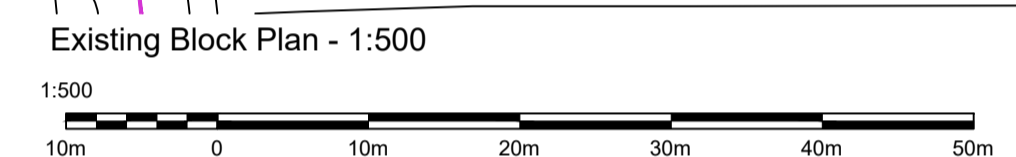
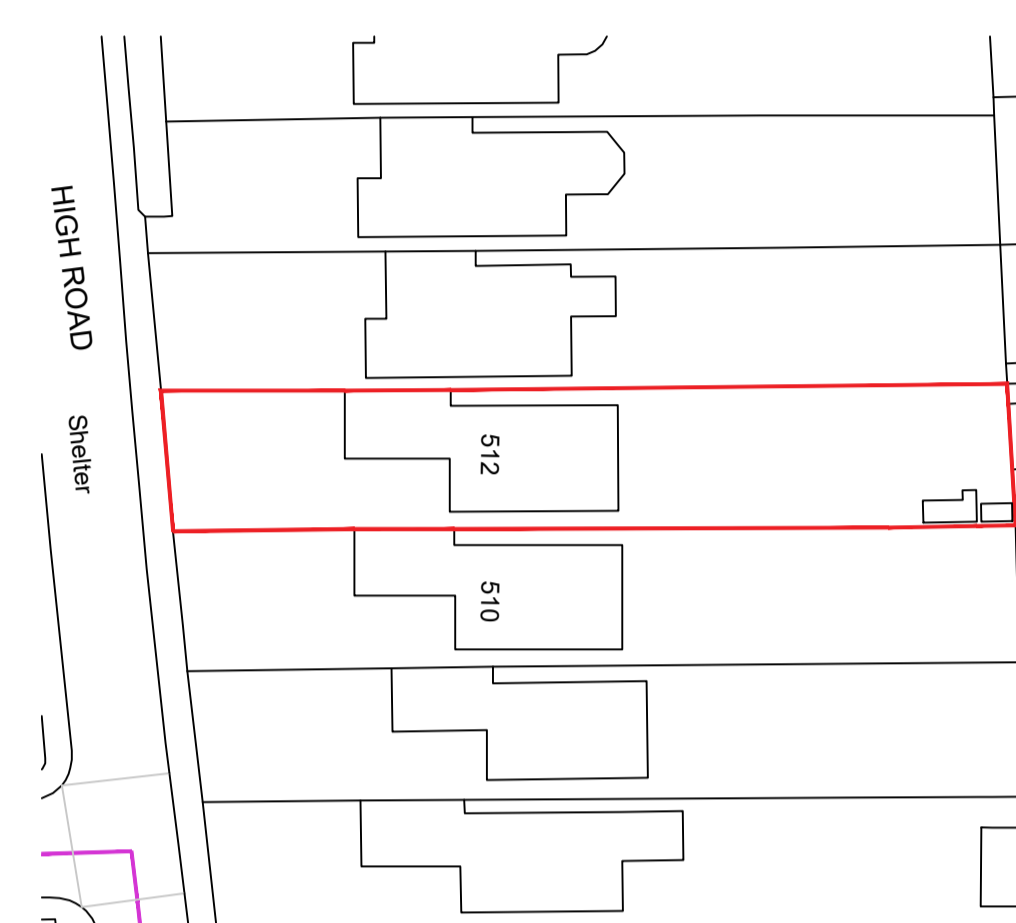



DRAWING NOTES:
 All items, notes dimension and general design contained in this drawing are for guidance purposes only. Nominated builder and person responsible for the project should make a thorough check prior to commencement of work against the site, drainage service drawings, current building regulations, British Standards and codes of practice. The contractor is to allow within their price for all items not listed but that will be required to complete the work in accordance with all current legislation.
 The copyright in all designs / drawings prepared by KVD Plans LTD shall remain the property of KVD Plans LTD and must not be reissued / loaned or copied without prior consent.

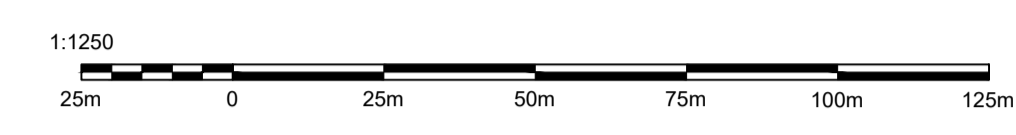


A Existing Front Elevation
1:100

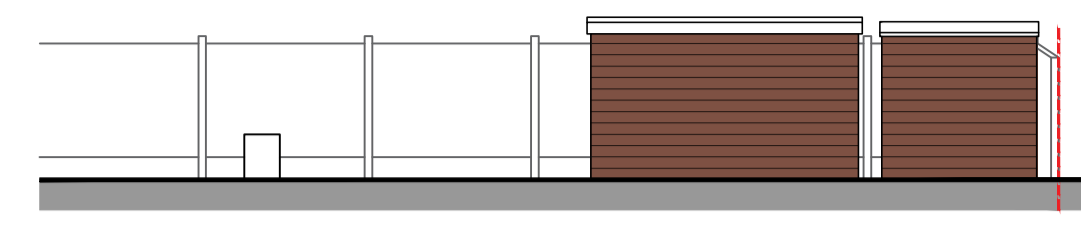


B Existing Side Elevation
1:100

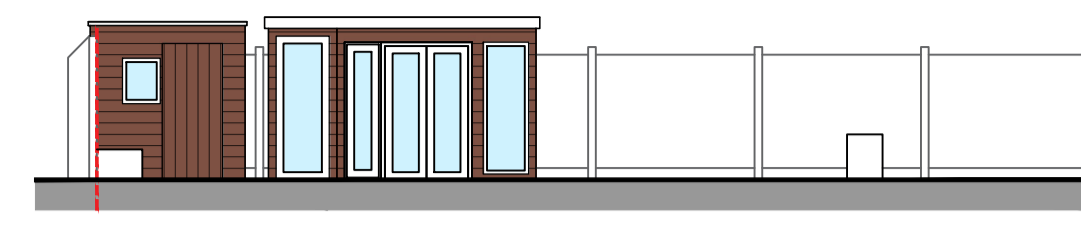


C Existing Side Elevation
1:100

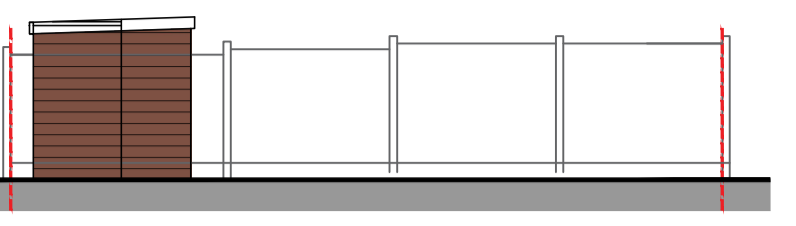


D Existing Rear Elevation
1:100

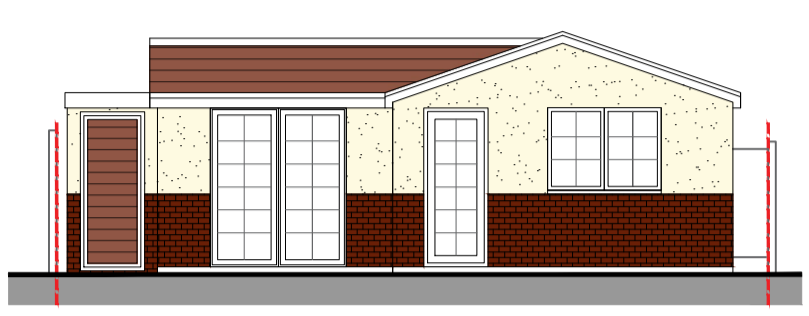


A Proposed Front Elevation
1:100

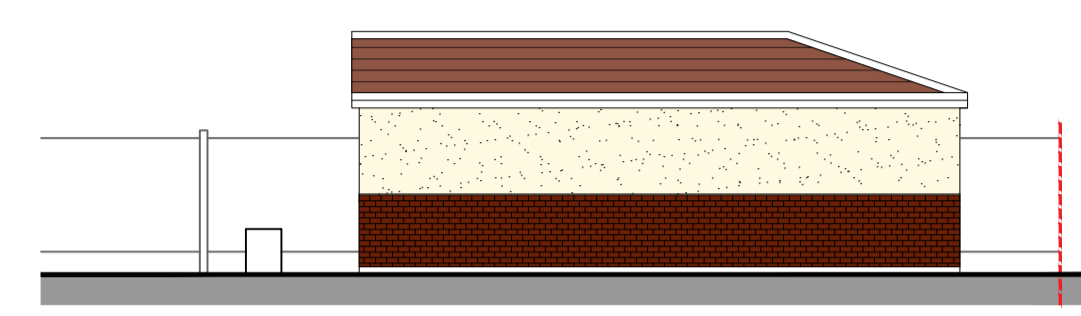


B Proposed Side Elevation
1:100

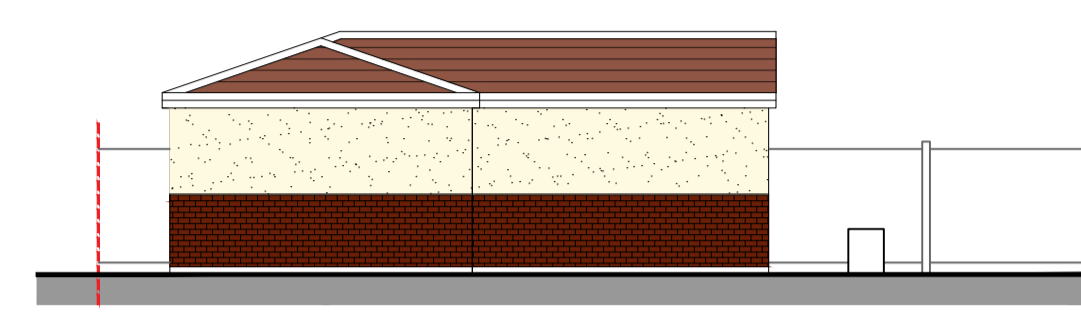


C Proposed Side Elevation
1:100

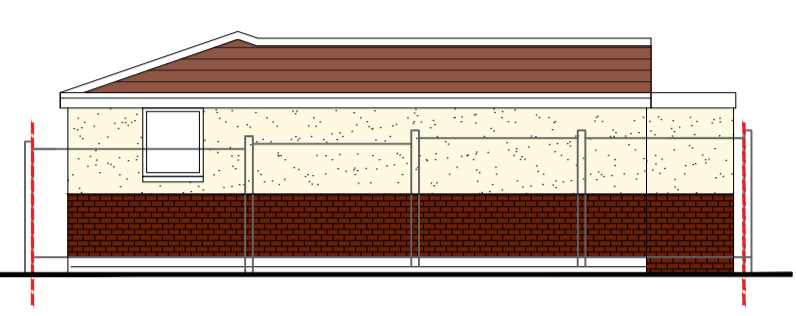

D Proposed Rear Elevation
1:100

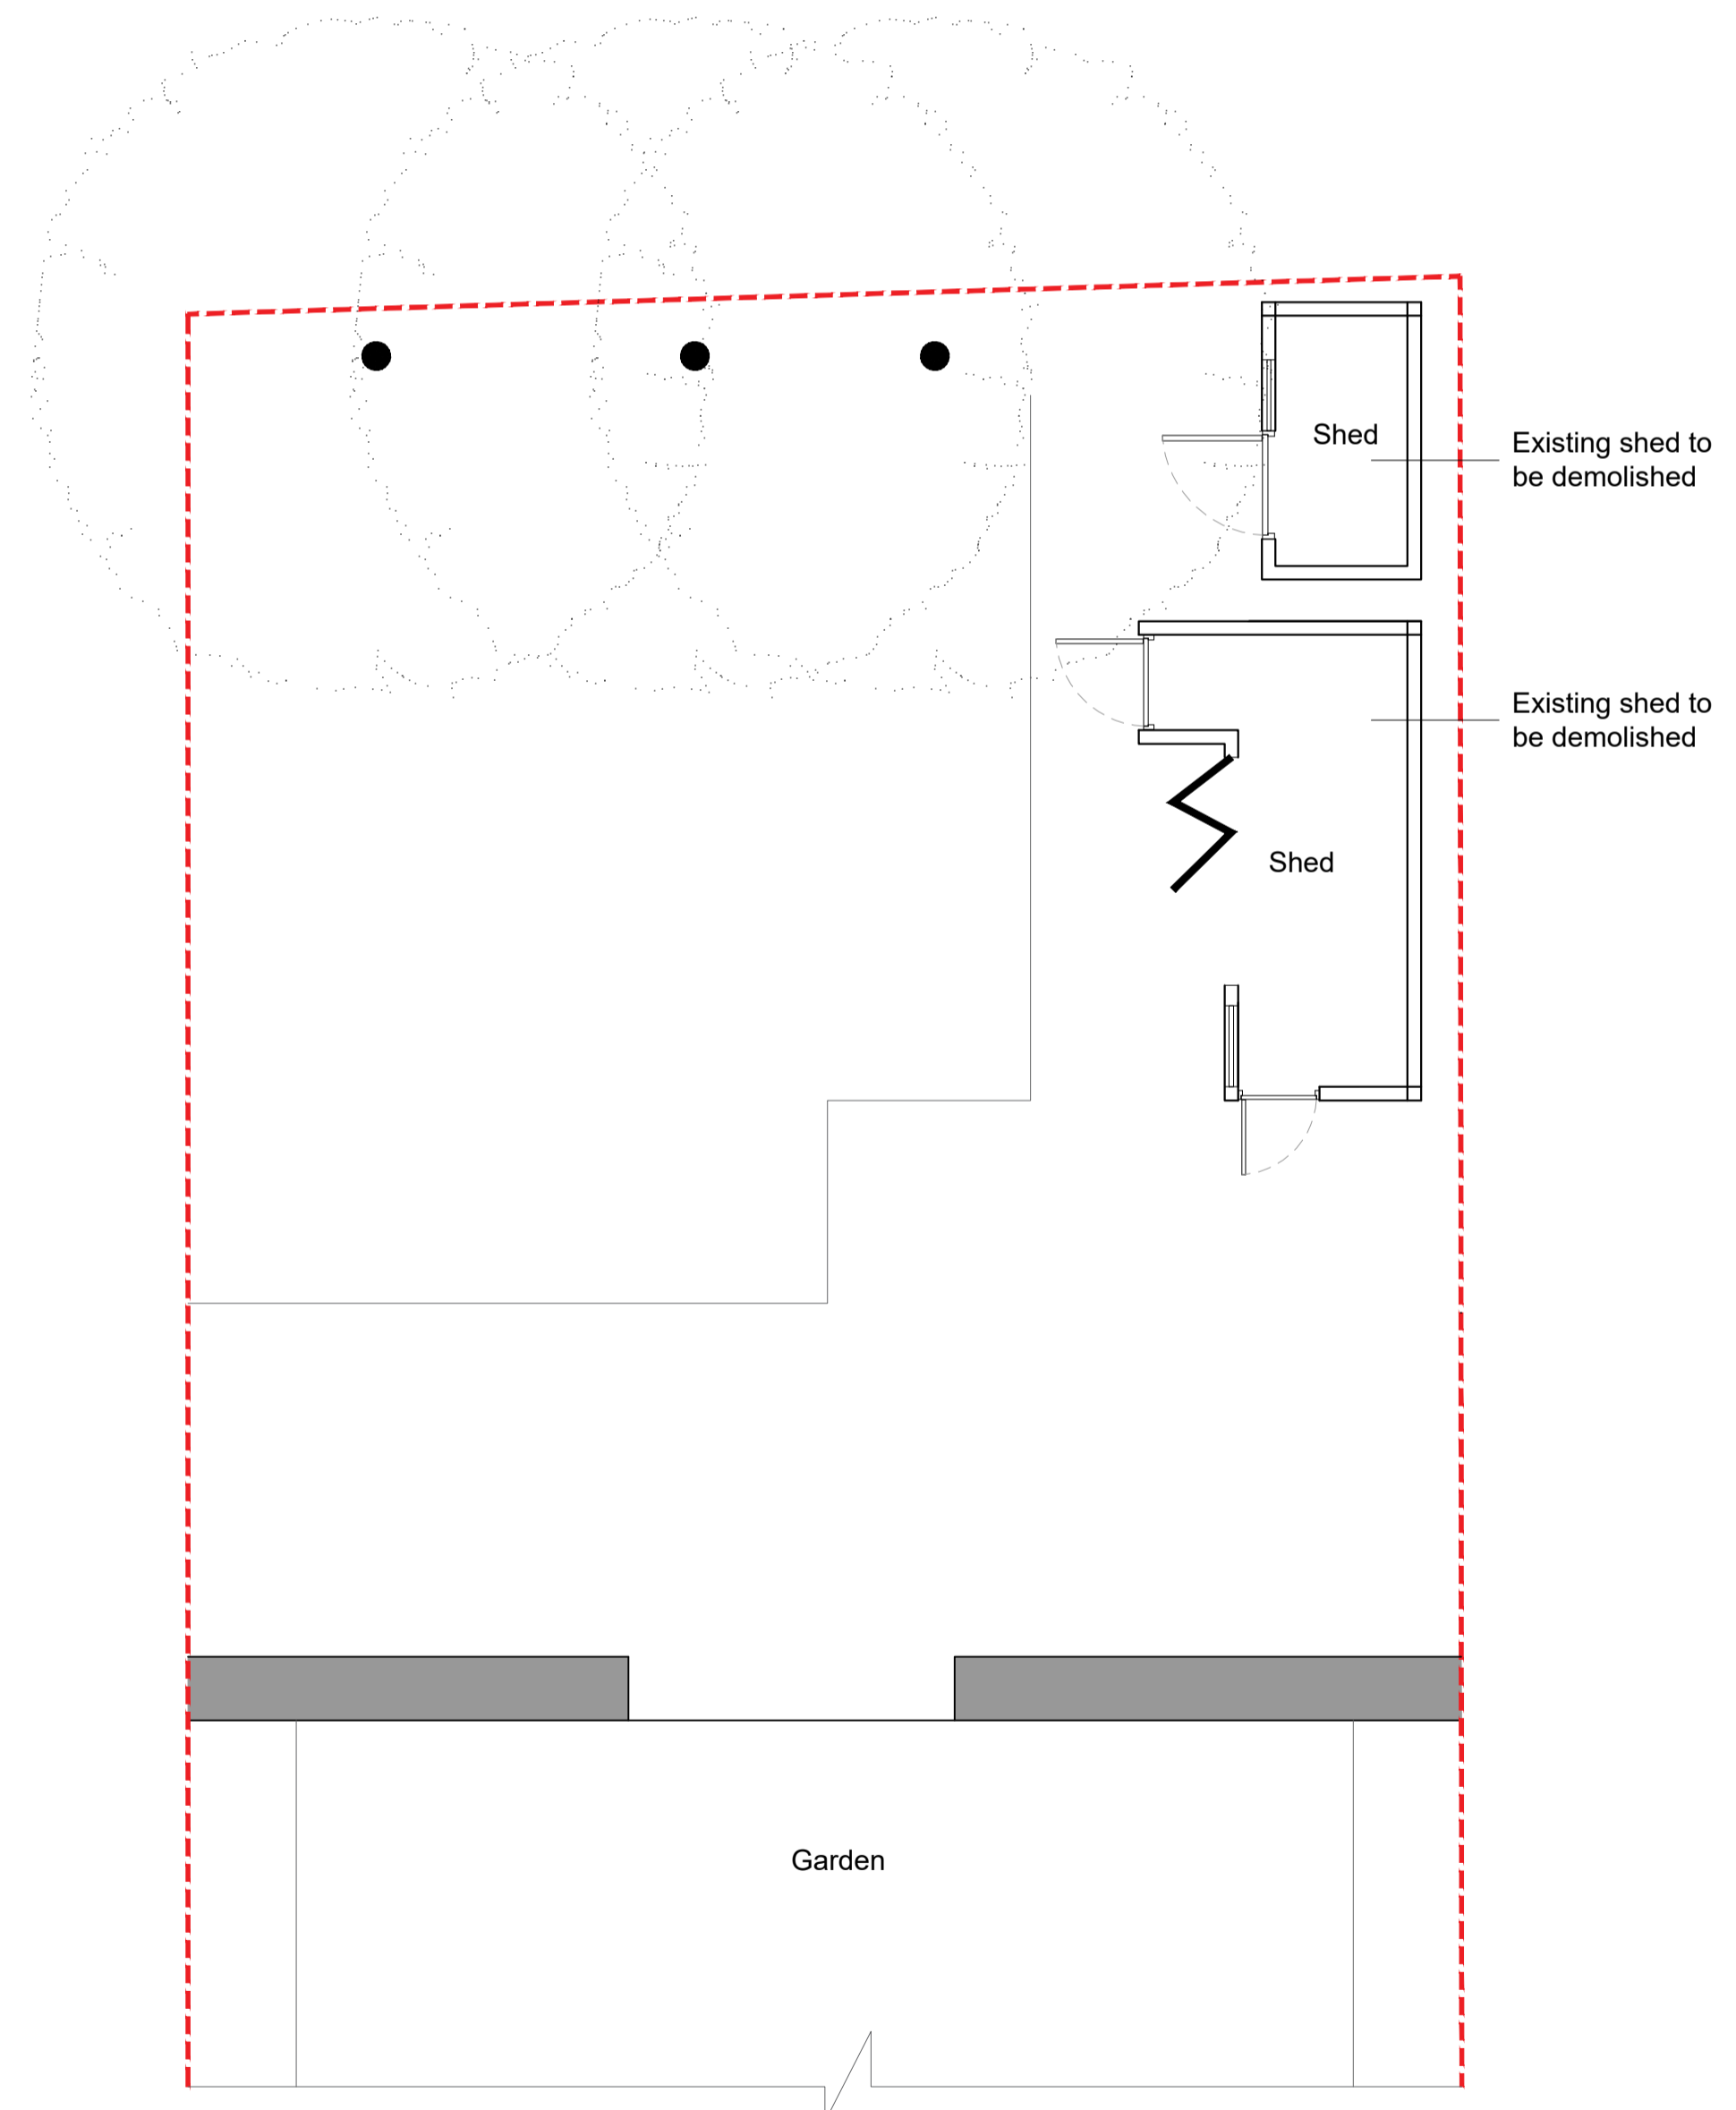

G Existing Rear Garden Plan
1:50

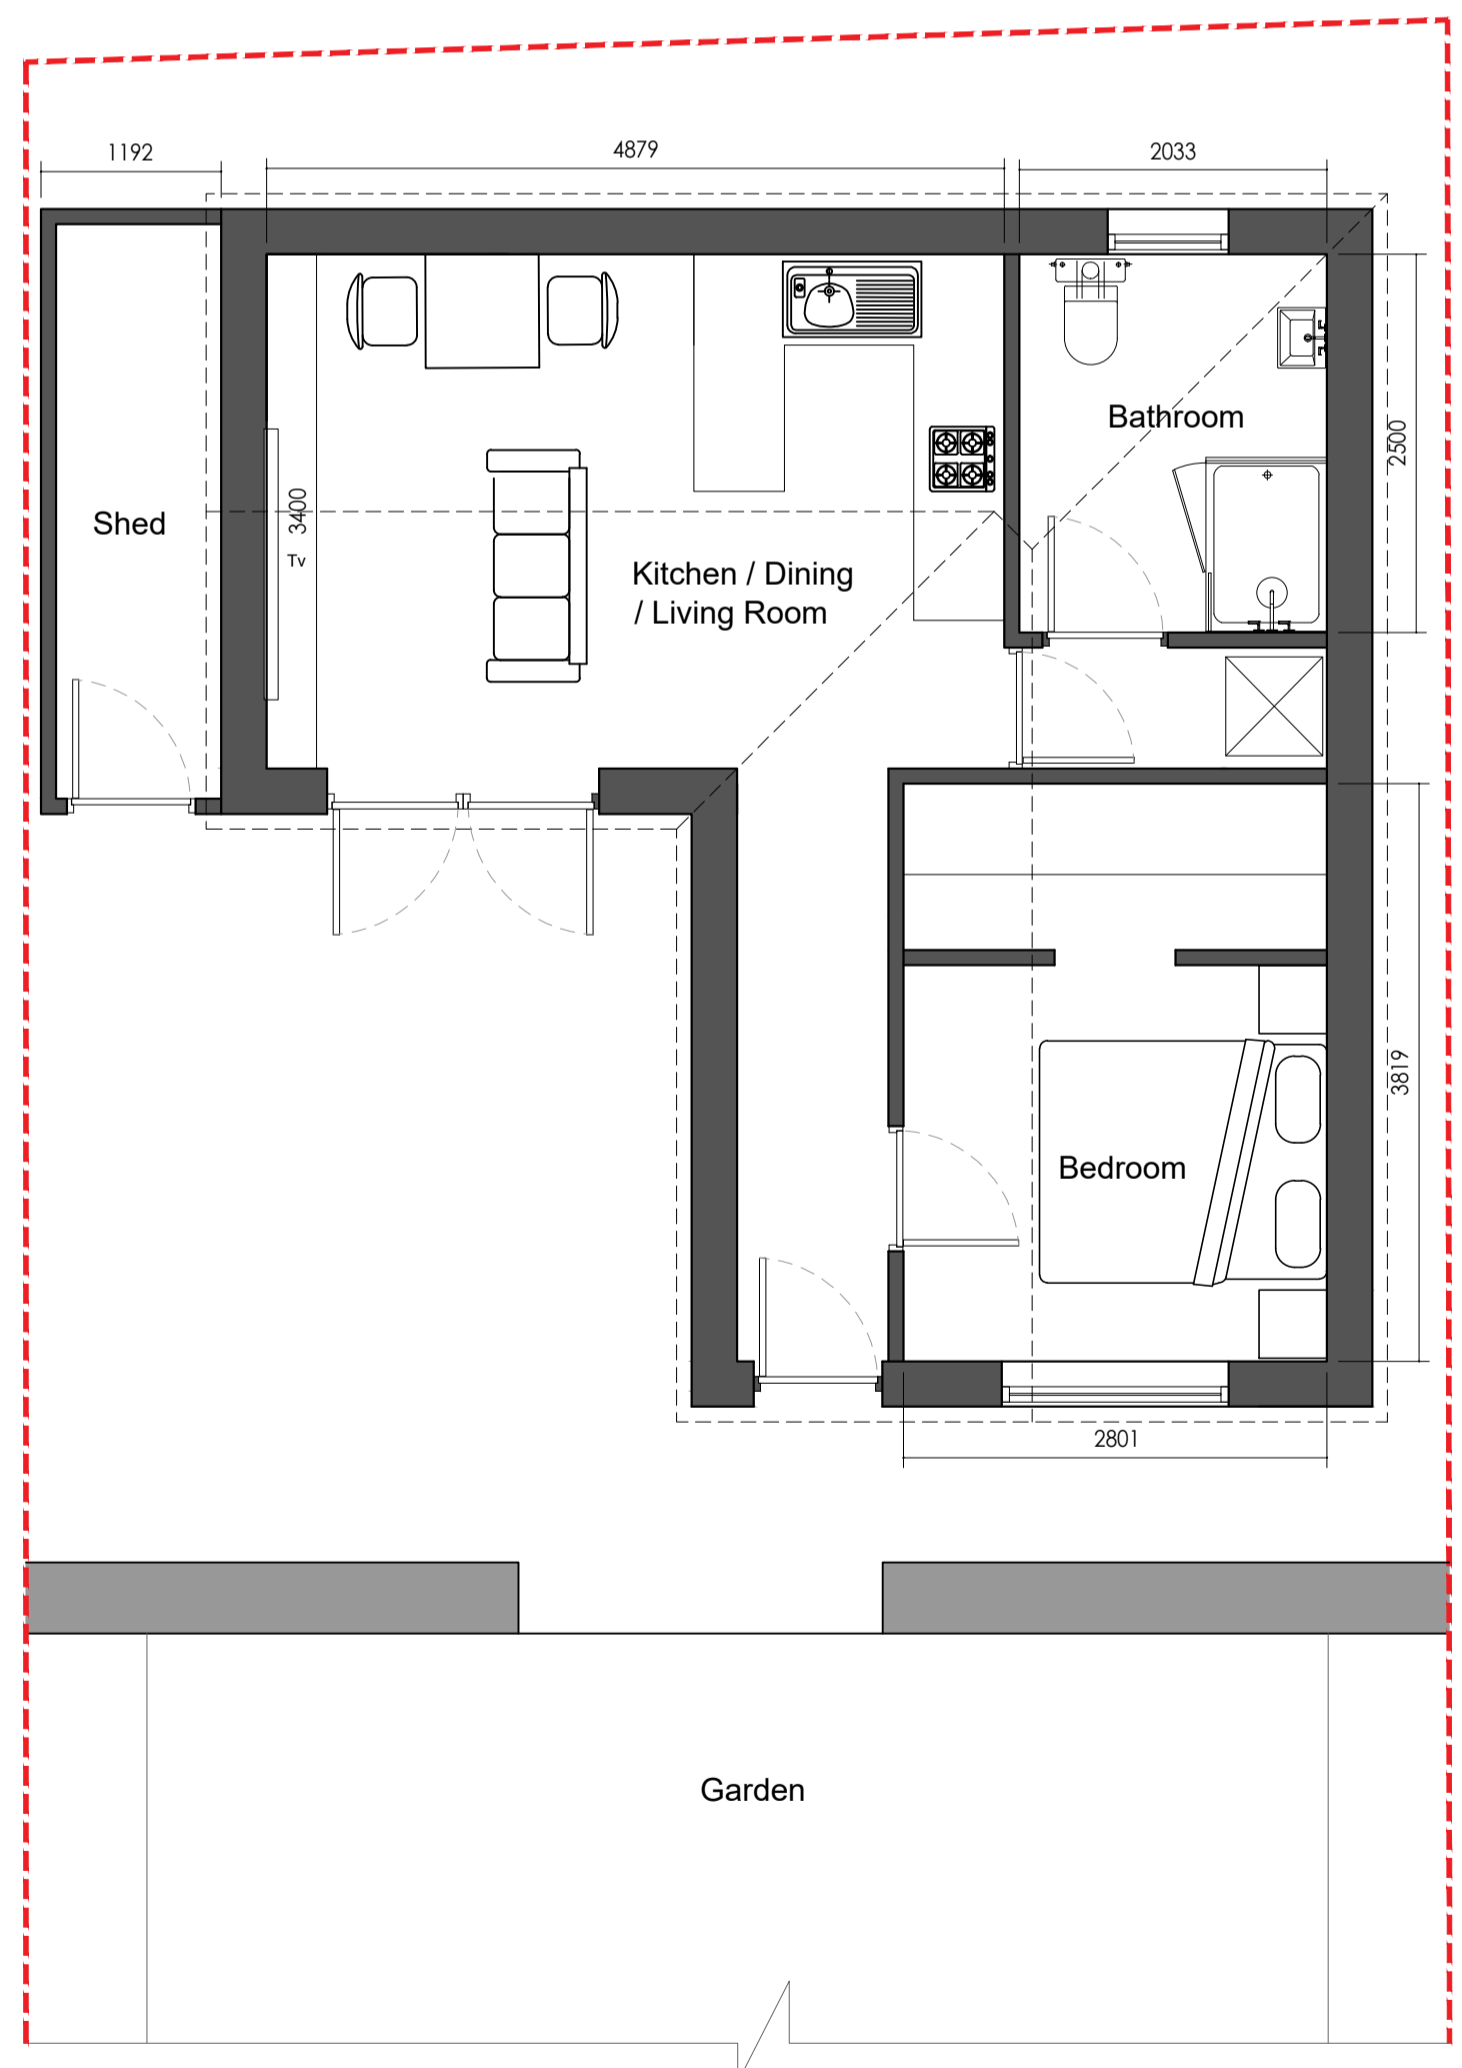

G Proposed Annex Plan
1:50

Project:	GEORGE 512 High Road, Benfleet, Essex, SS7 5RE	Boundary	Demolition
Drg Title:	Existing & Proposed Plans & Elevations	Ext Walls	Prop Walls
Scale:	1:50 / 100 @ A1	FFL Height	
Drawn By:	KD	Date:	02/2024
Drg No:	(24) 02/12 PL01	Rev:	

