



North Elevation - Existing

West Elevation - Existing


East Elevation - Existing



South Elevation - Existing

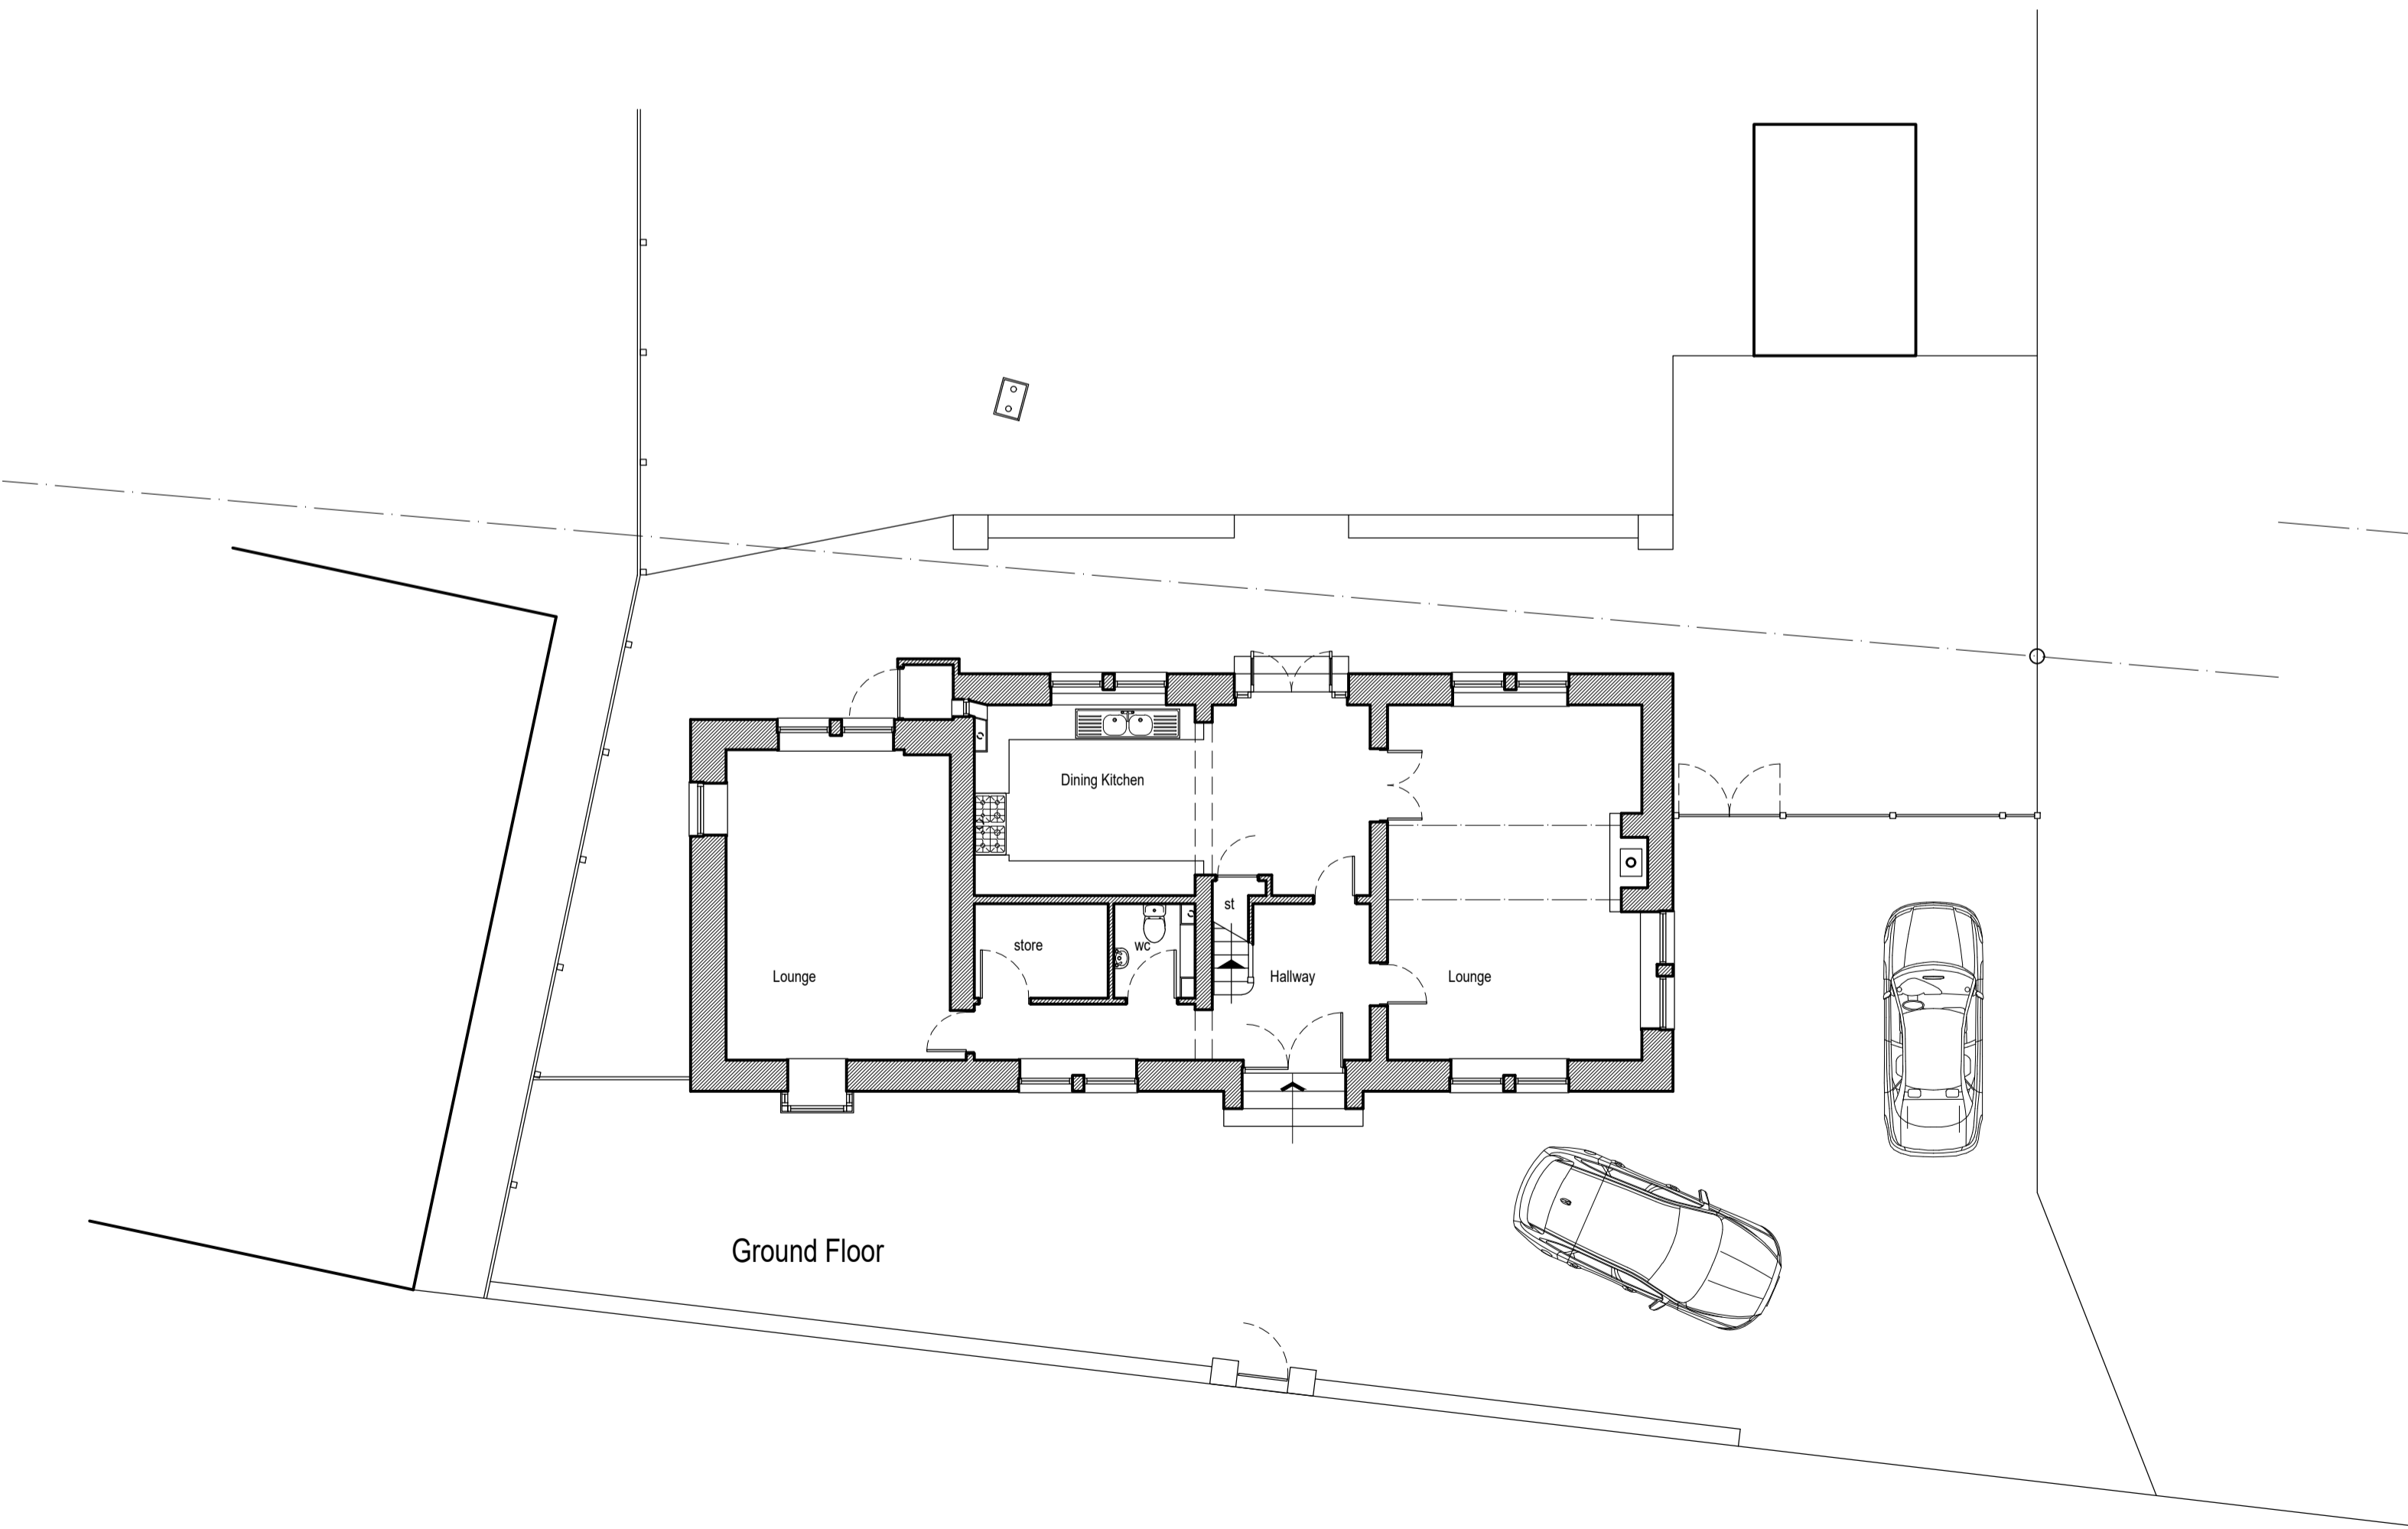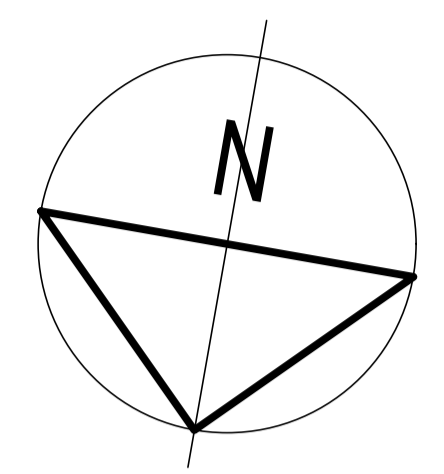

Ground Floor

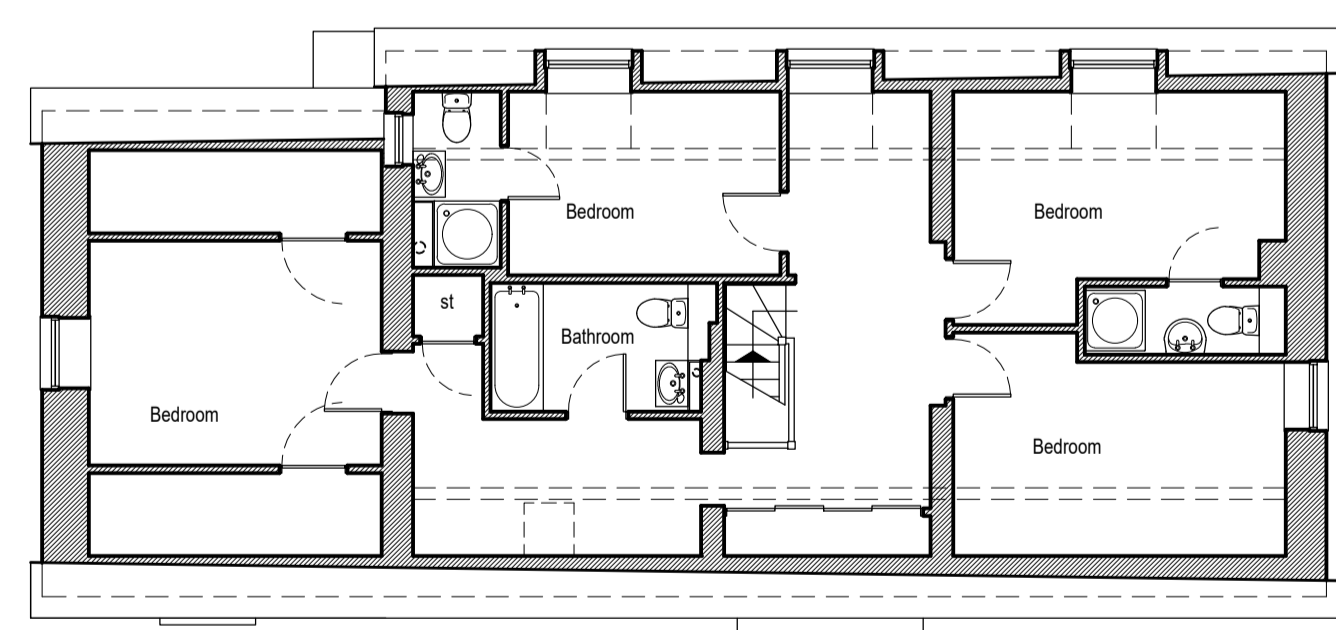

First Floor

Sherwood
 Building Design Solutions

Rob Sherwood
 Domestic and Commercial Property Design Consultant With Over 25 Years Experience

4 Long Lane, Heath Charnock, Chorley, PR6 9EN
 E-mail: rob_sherwood@sky.com
 www.sherwoodbuildingdesignsolutions.co.uk

T: 01257 481487
M: 07854 847361

Status: **Planning & Building Regulations**

Client: **Mr & Mrs J Wilson**

Project: **Latham House, Church Lane, Charnock Richard, PR7 5NA**

Title: **Existing Layout**

Scale: 1/100 @ A1 Date: April 2020 Drawn: Rob Sherwood

Drawing Number: **2019-21-01** Revision:

Copyright in this drawing is the property of Sherwood Building Design Solutions. It must not be reproduced or amended or used for the execution of any works whether in conjunction with the proposed works for which it is prepared or otherwise without express consent. Do not scale from this drawing. Original sheet size A1.

