




PROPOSED FRONT ELEVATION (SOUTH)
1:50

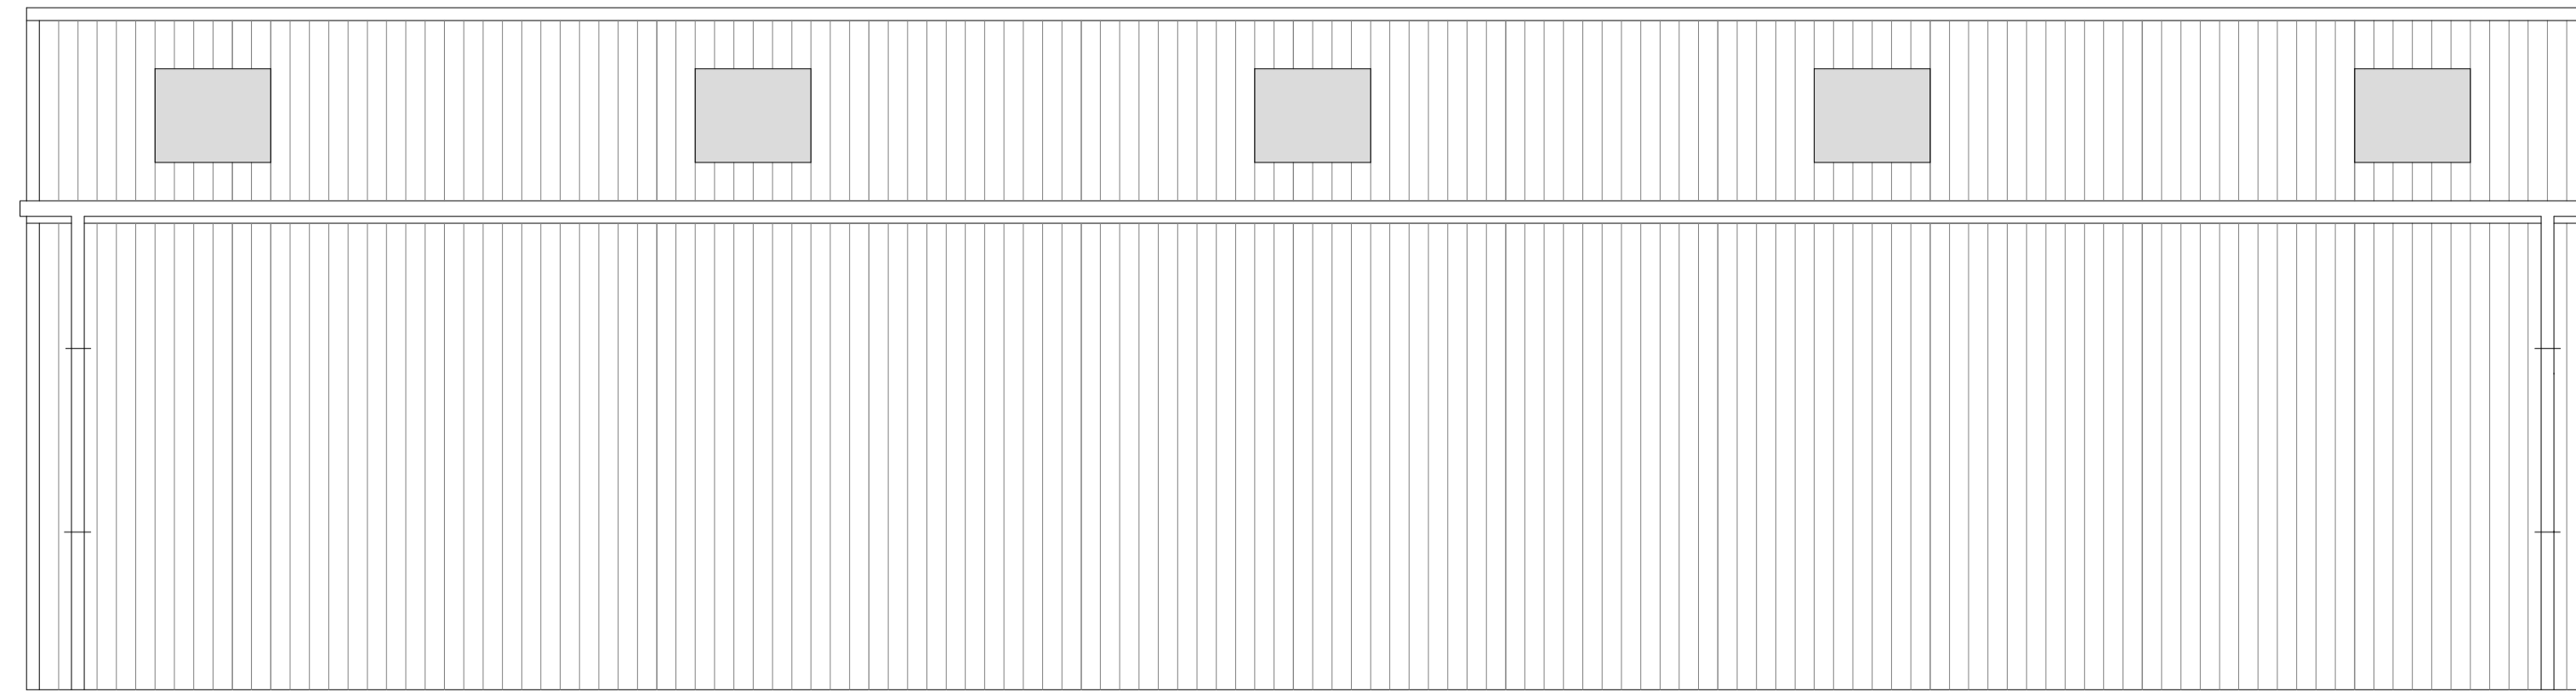

PROPOSED SIDE ELEVATION (EAST)

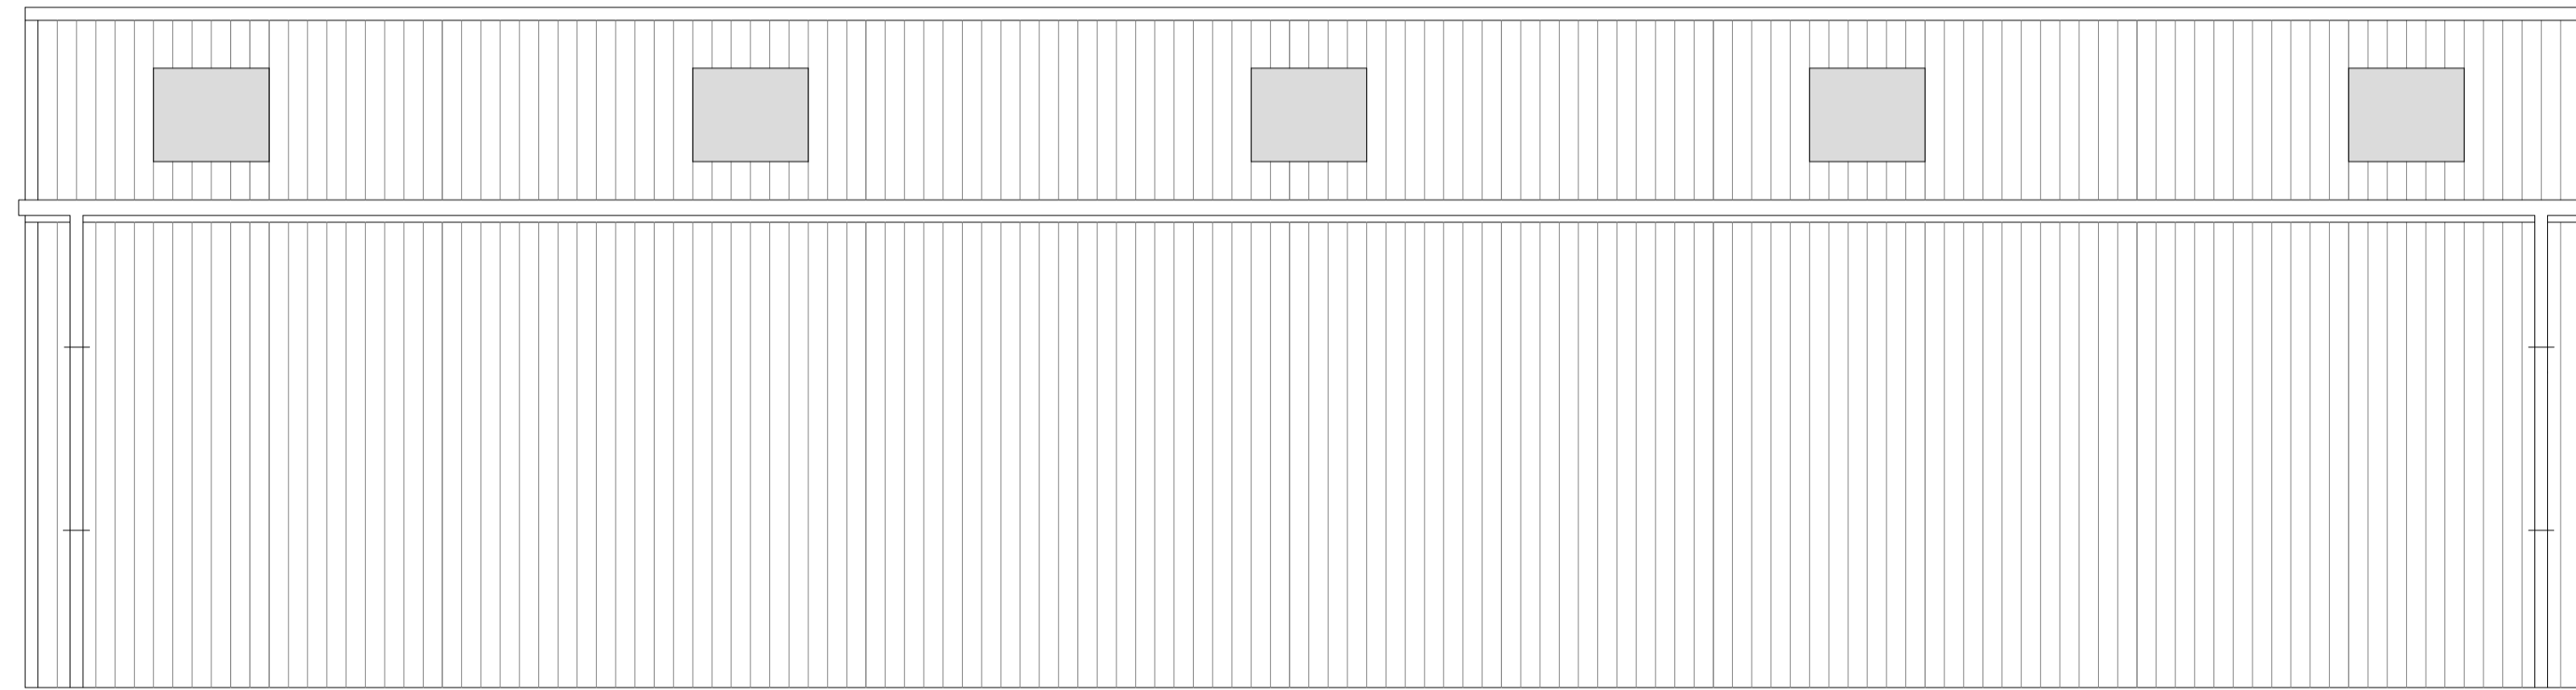

PROPOSED SIDE ELEVATION (WEST)

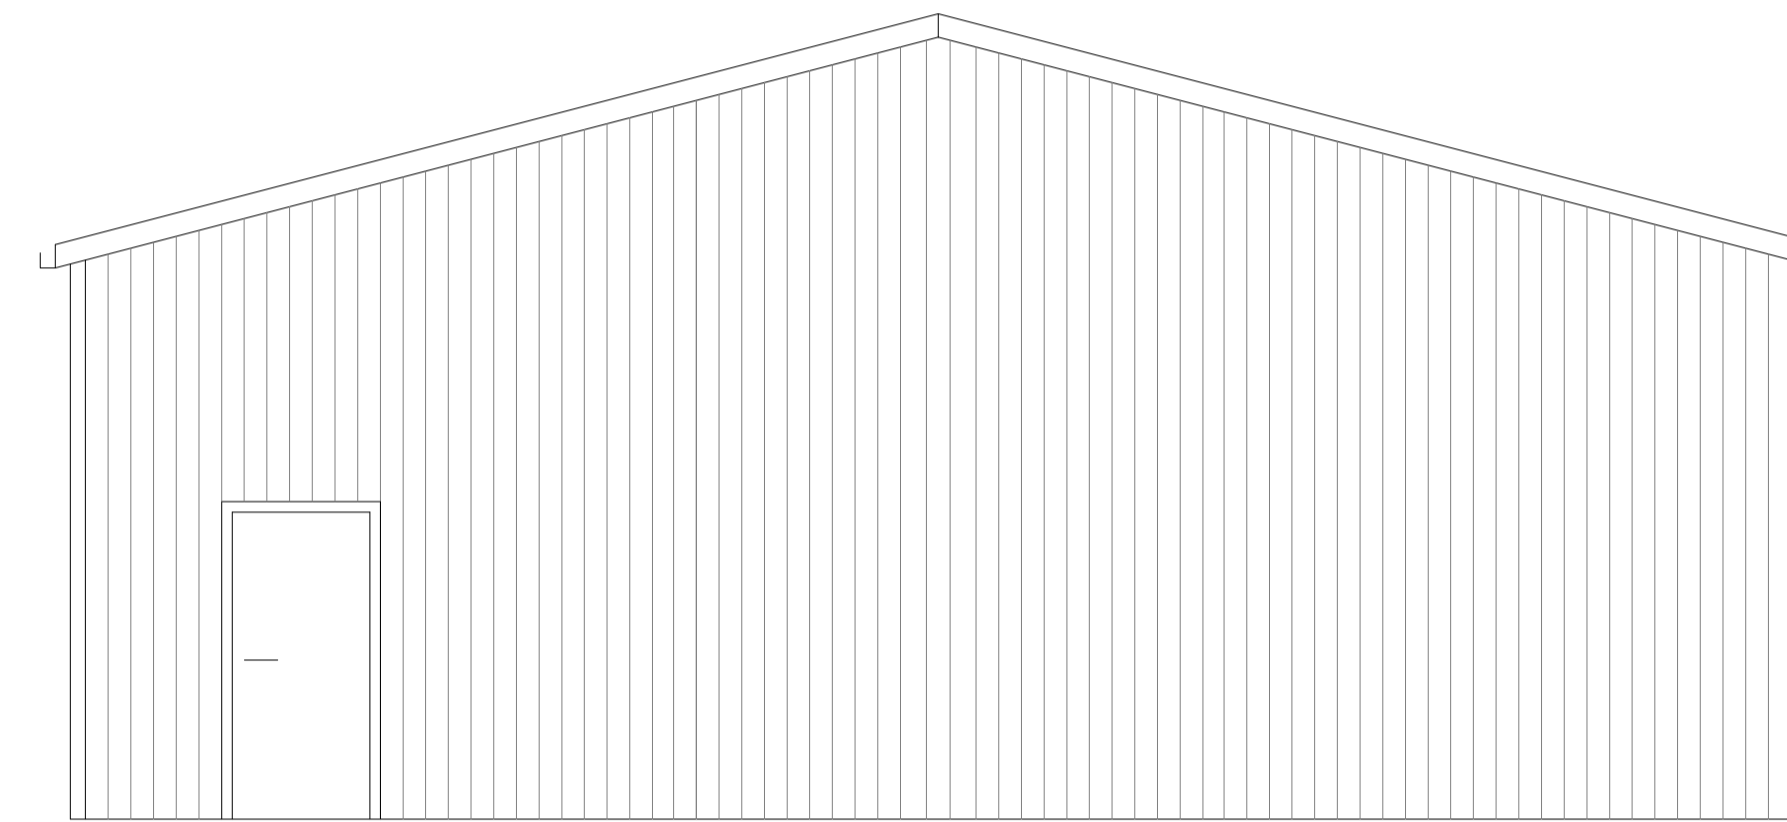

PROPOSED REAR ELEVATION (SOUTH)

NOTES
The proposed development shall be finished externally in materials to match existing building to safeguard the visual amenities of the area.
Please note that all construction details shall be adhered to and only specified materials are to be used

Anthracite Grey
Roof Cladding



Goose Wing Grey
Wall Cladding



CLADDING COLOUR
SAMPLES

Copyright © 2024 M A Bonner
Fendraw Design & Planning
All Rights Reserved

Copyright is in place on all Drawings, Design, Specification Notes and Associated Documentation prepared by M A Bonner of Fendraw Design & Planning. None of the above mentioned must be reproduced or copied in part or whole in any way or used for any other purpose other than that for which it was issued without prior written permission


REV	DESCRIPTION	DATE

FENDRAW
DESIGN & PLANNING
67 Gorefield Road
Leverington, Wisbech
Cams. PE13 5AT
Tel: 01945 461062 Mob: 07731 648403
E-Mail: info@fendrawdesign.co.uk
Registered Associate of the Chartered
Association of Building Engineers

Client
Mr P Williams
222 Gorefield Road, Leverington
Leverington, Wisbech, PE13 5TB

Drawing Title
**Prior Approval For
Agricultural Store Shed**

Drawn M Bonner BSCF, ACABE, LABCS, ADEA.	
Date March 2024	Scale 1:10, 50, 100 @ A1
Drawing number FD-W-PE135TB-2	Revision

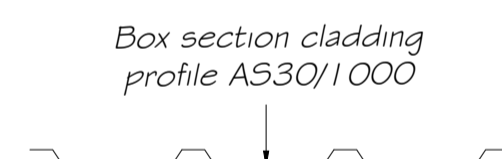


Box section cladding
profile A530/1000


CLADDING DETAIL 1:10

PROPOSED EXTERNAL MATERIALS


- Walls - Goose Wing Grey Box Section Profile Steel Cladding sheets
- Roof - Anthracite Grey Box Section Profile Steel Cladding sheets
- Main Door - Goose Wing Grey Steel Roller Shutter
- Personnel Door - Goose Wing Grey Smooth Finish Steel
- Roof Lights - Translucent Box Section Profile Heavy Duty PVC Cladding Sheets

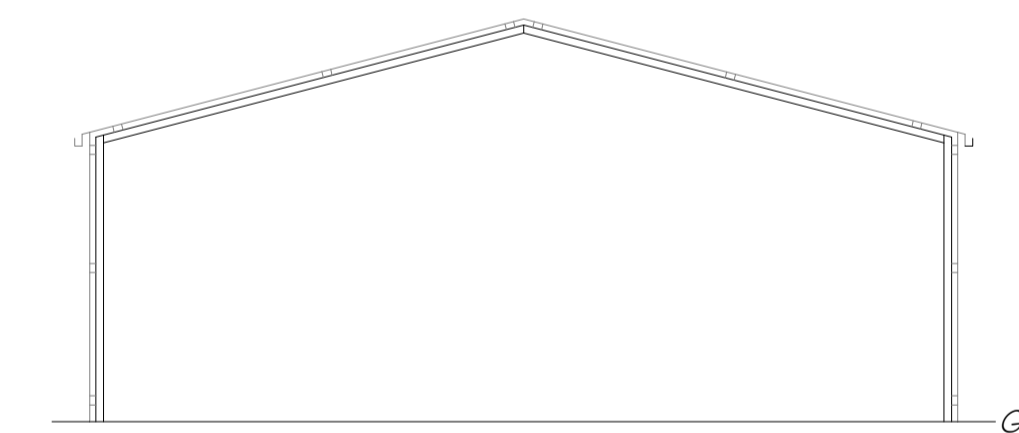


SECTION AA 1:100

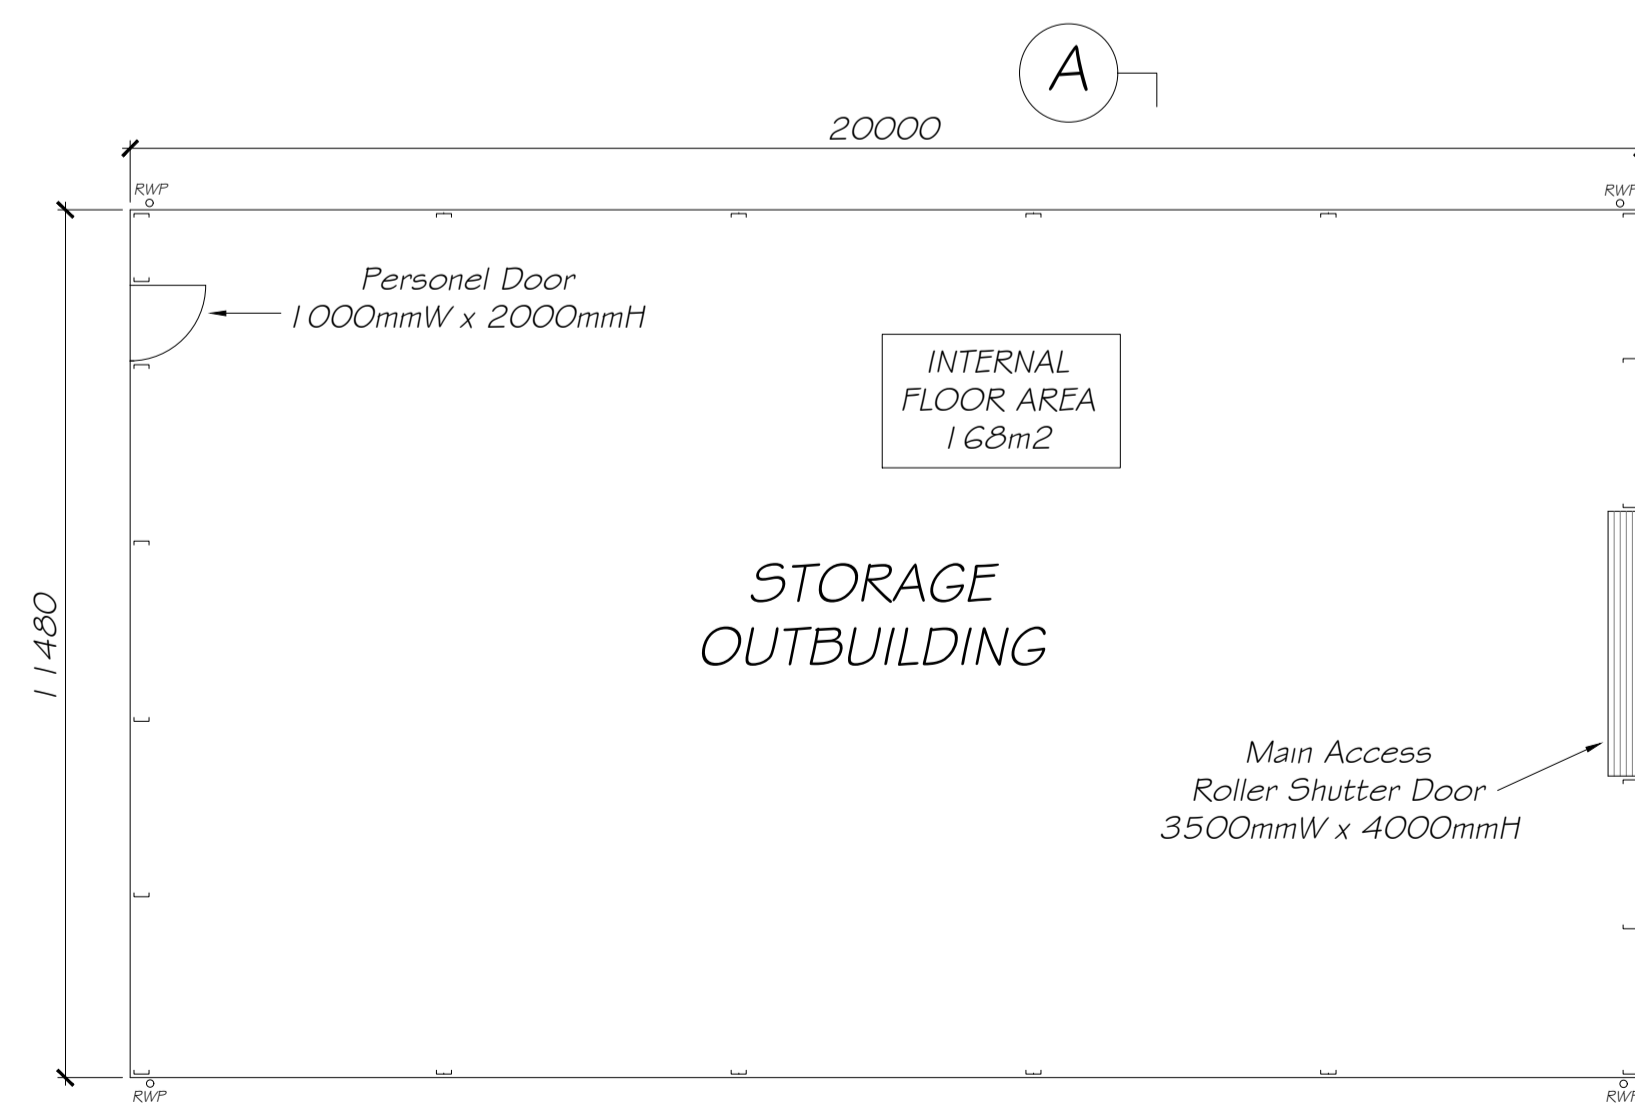

PROPOSED FLOOR PLAN 1:100

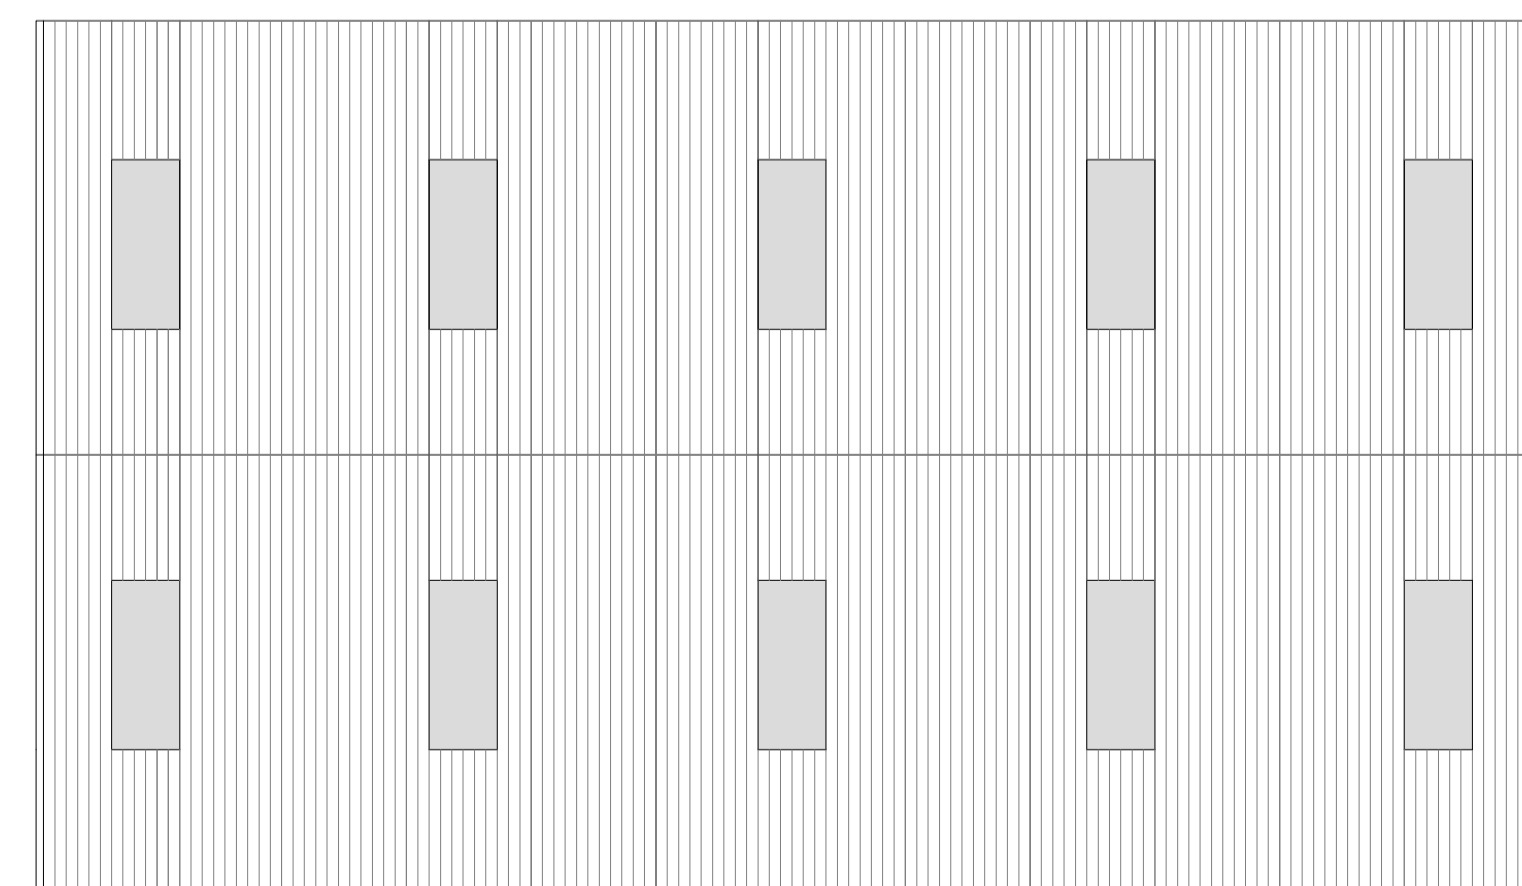

PROPOSED ROOF PLAN 1:100

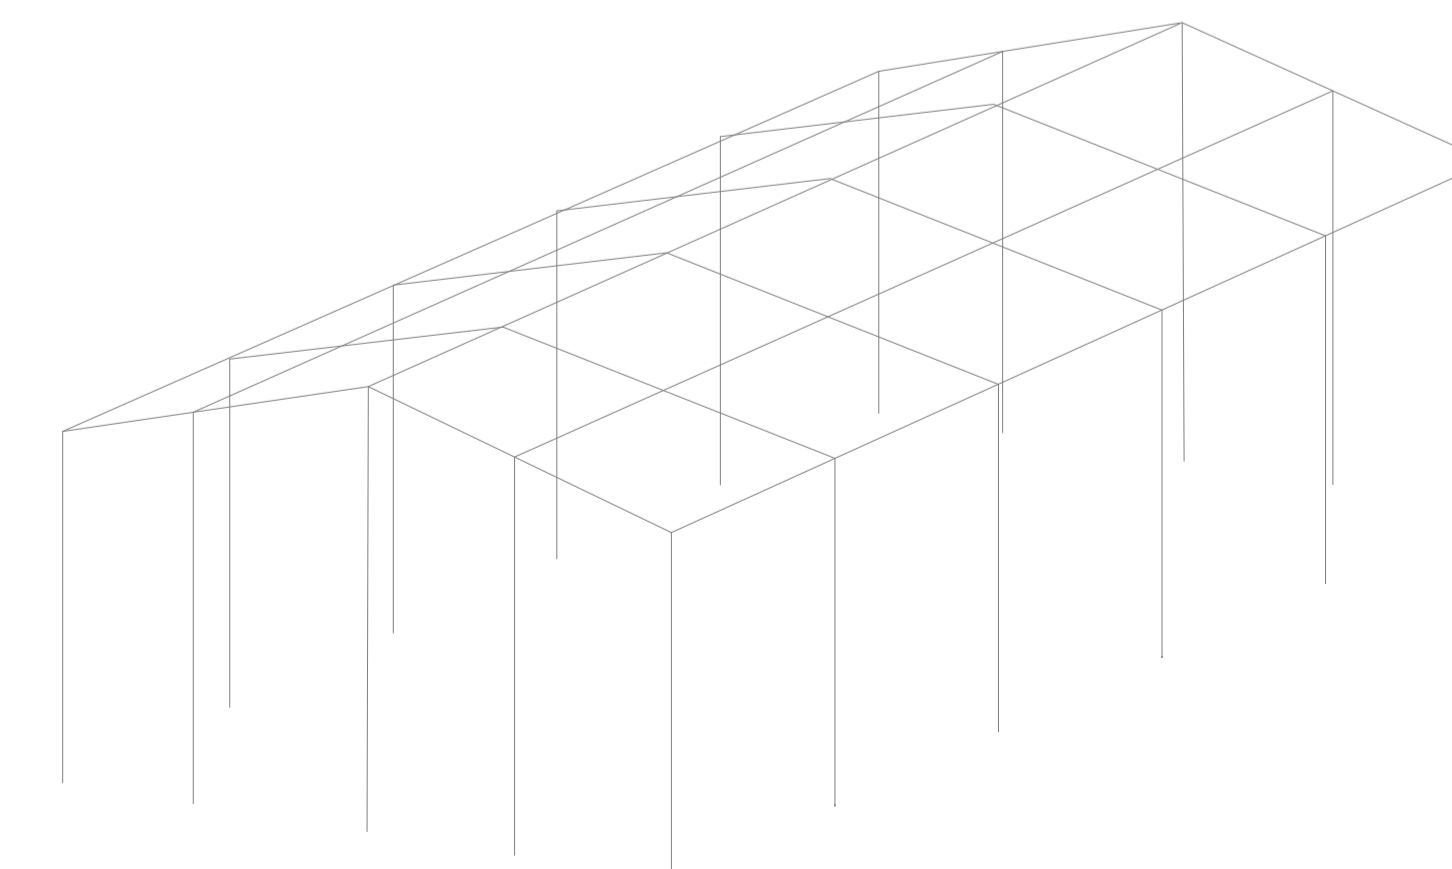

(INDICATIVE) PORTAL FRAME 3D
SECTION (No Scale)