


Existing Location Plan  
1:1250 @ A3

Proposed Ground & 1st. Floor Side Addition

Proposed Ground Floor

162625  
162600  
162575  
162550  
162525

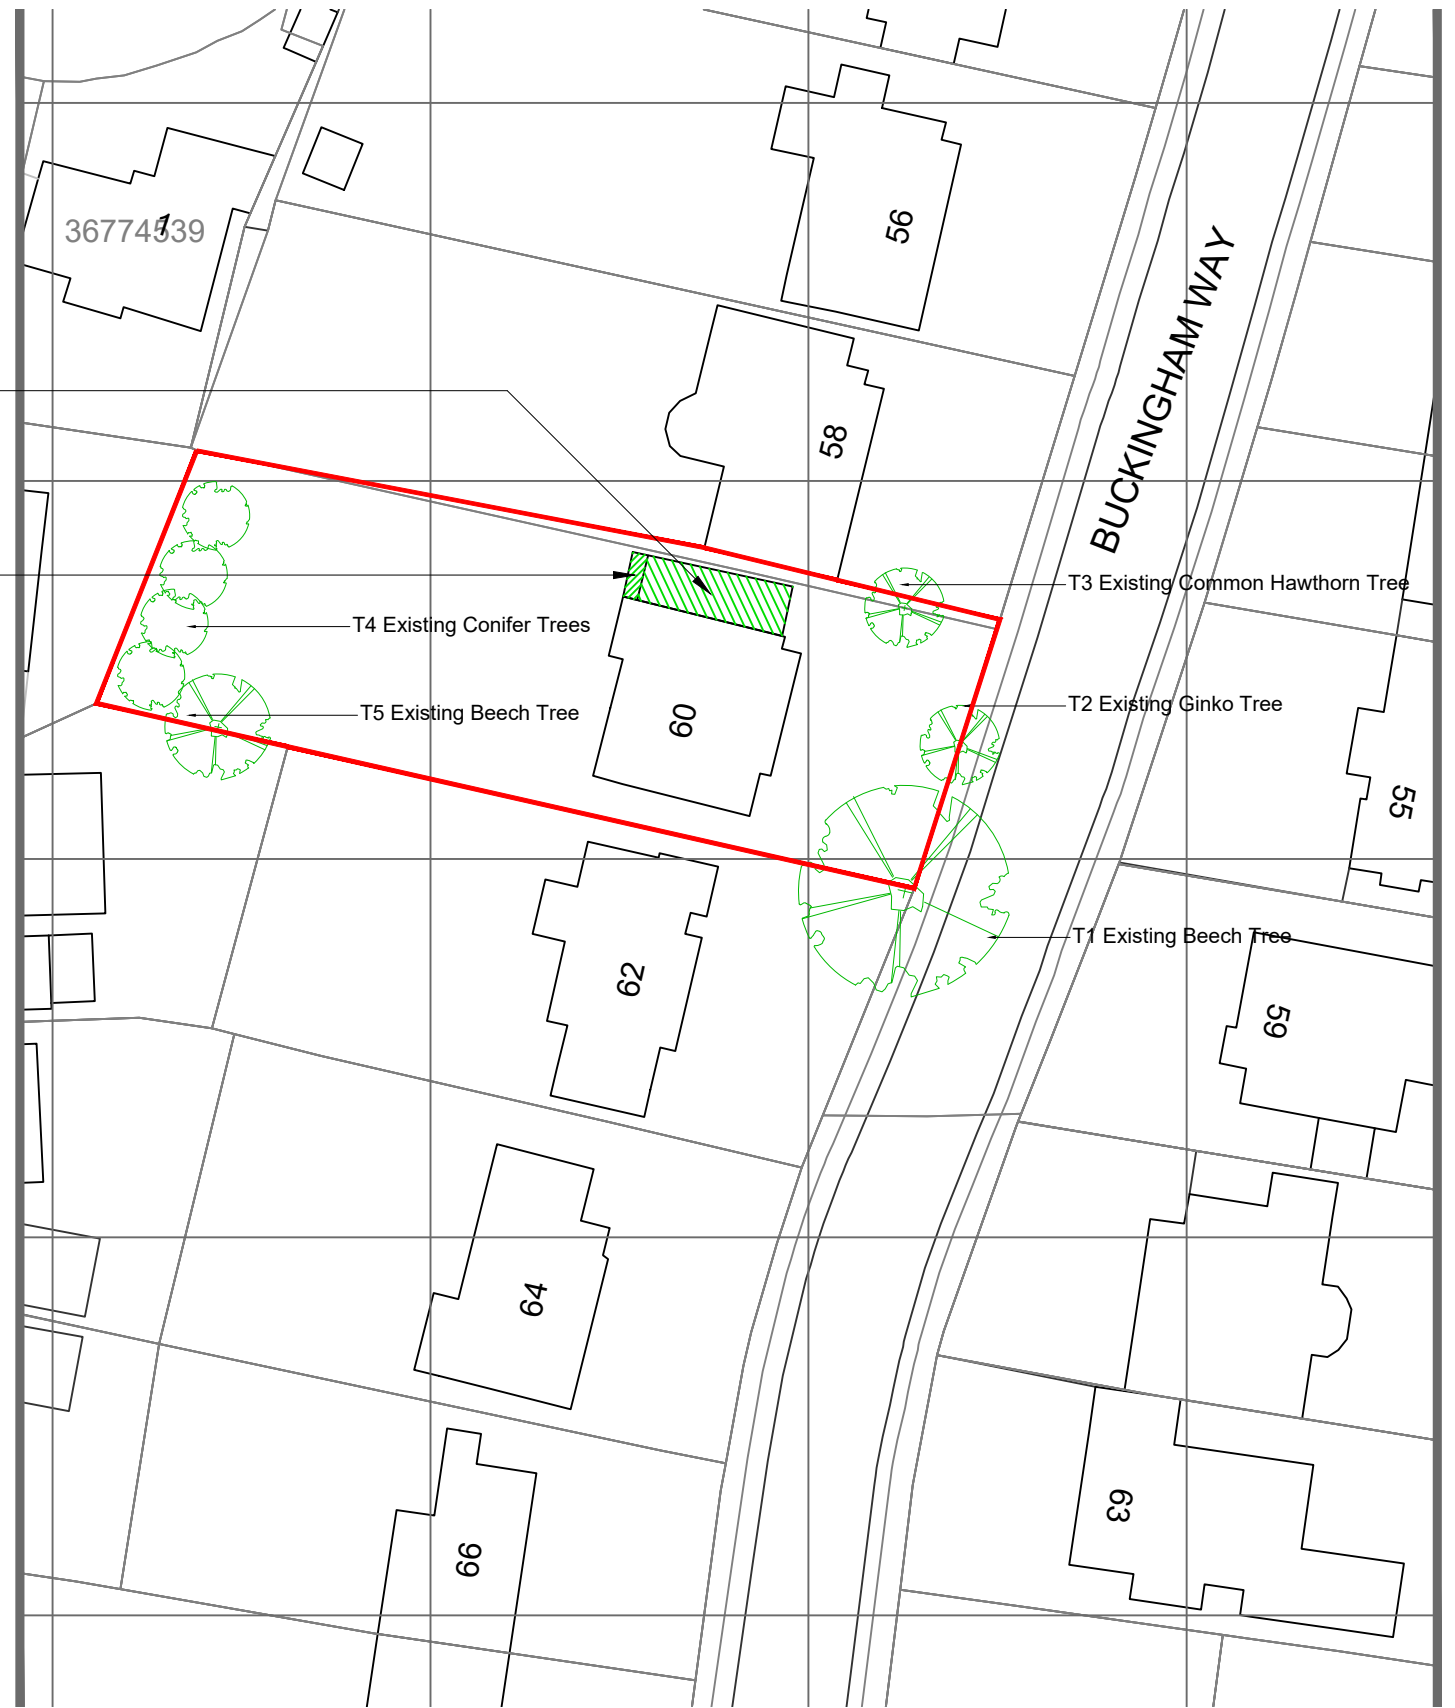

162625  
162600  
162575  
162550  
162525

Proposed Site Plan  
1:500 @ A3

 **PRIDE RD.** The architect your home deserves

Pride Road Sutton & Kingston  
www.prideroad.co.uk/suttonandkingston

07921517914  
shuahra@prideroad.co.uk

Client: Alex Godfrey				
Project: 60 Buckingham Way, Wallington, SM6 9LT				
Drawing: Existing Site & Block Location Plans				
Scale @ A3 as shown	Date: 03.01.24	Drawn: PB	Job no: R017	Drawing No. 001

© Pride Road Copyright 2020. All rights reserved. This drawing must not be reproduced without permission. All dimensions are in millimetres unless stated otherwise. Any discrepancies must be reported to the Architect. NB Contractor must check and confirm all dimensions on site prior to manufacture. Planning Application drawings are not suitable for building regulations applications. Client and Contractor are to ensure that any structural design has been approved by a Building Inspector and all works in general are to be approved by a Building Inspector.

