



Notes
 Do not scale from drawing unless for planning purposes.
 All dimensions to be checked on site.
 All levels to be checked on site.
 All setting out must be checked on site.
 This drawing is copyright Whiteman Architects Ltd.
 This drawing must not be used onsite unless 'Issued for Construction'.

NOTES:

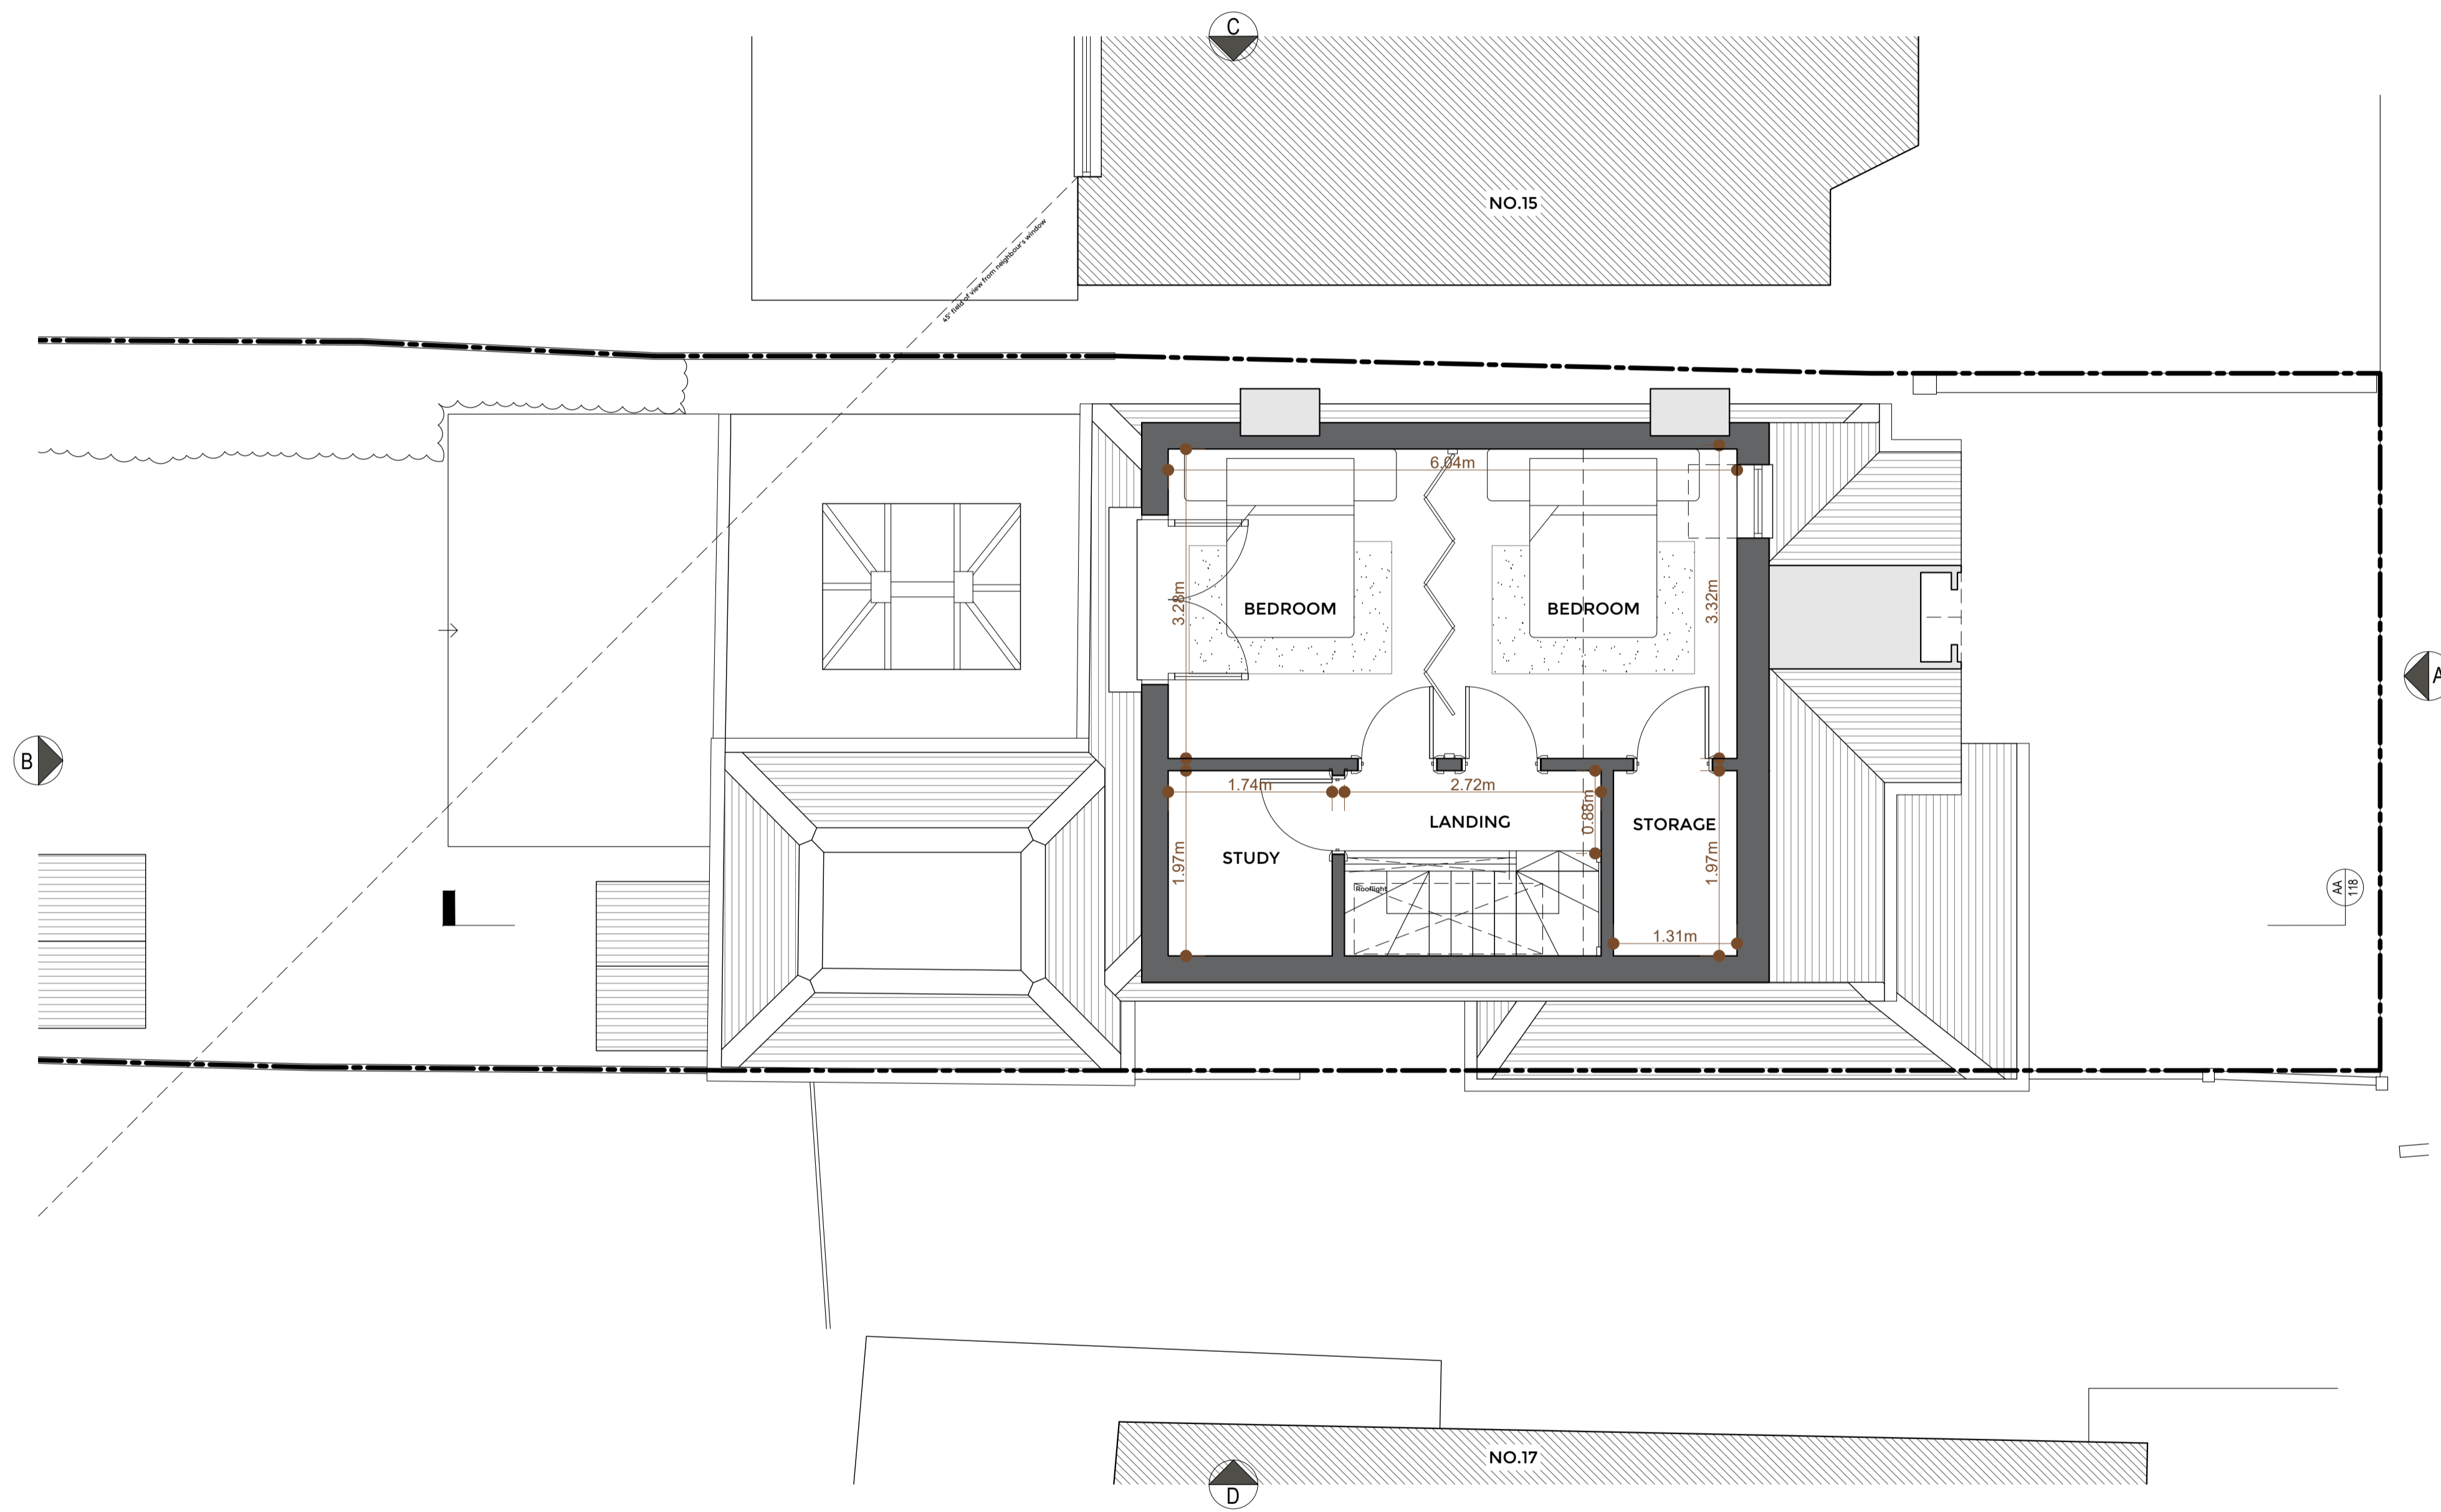

| Rev | Date | Description |
|-----|------|-------------|
|-----|------|-------------|

 

Project
 16 Elmbrook Road, Sutton

Client
 Mr & Mrs Yuen

Date 17/01/23
Scale 1:100 at A3
 1:50 at A1

Drawing Title
 Proposed Loft Floor Plan

Drawn **Checked** **Approved**

Drawing Status
 For Information

| Project | View | Drawing No. | Rev |
|---------|------|-------------|-----|
| 17552 | P | 112 | - |

7C West Street
 Ewell, KT17 1UZ
 Telephone
 +44 (0)7496 618 924

lee@whitemanarchitects.com
 www.whitemanarchitects.com