





PROPOSED | FRONT ELEVATION 1:50




PROPOSED | REAR ELEVATION 1:50

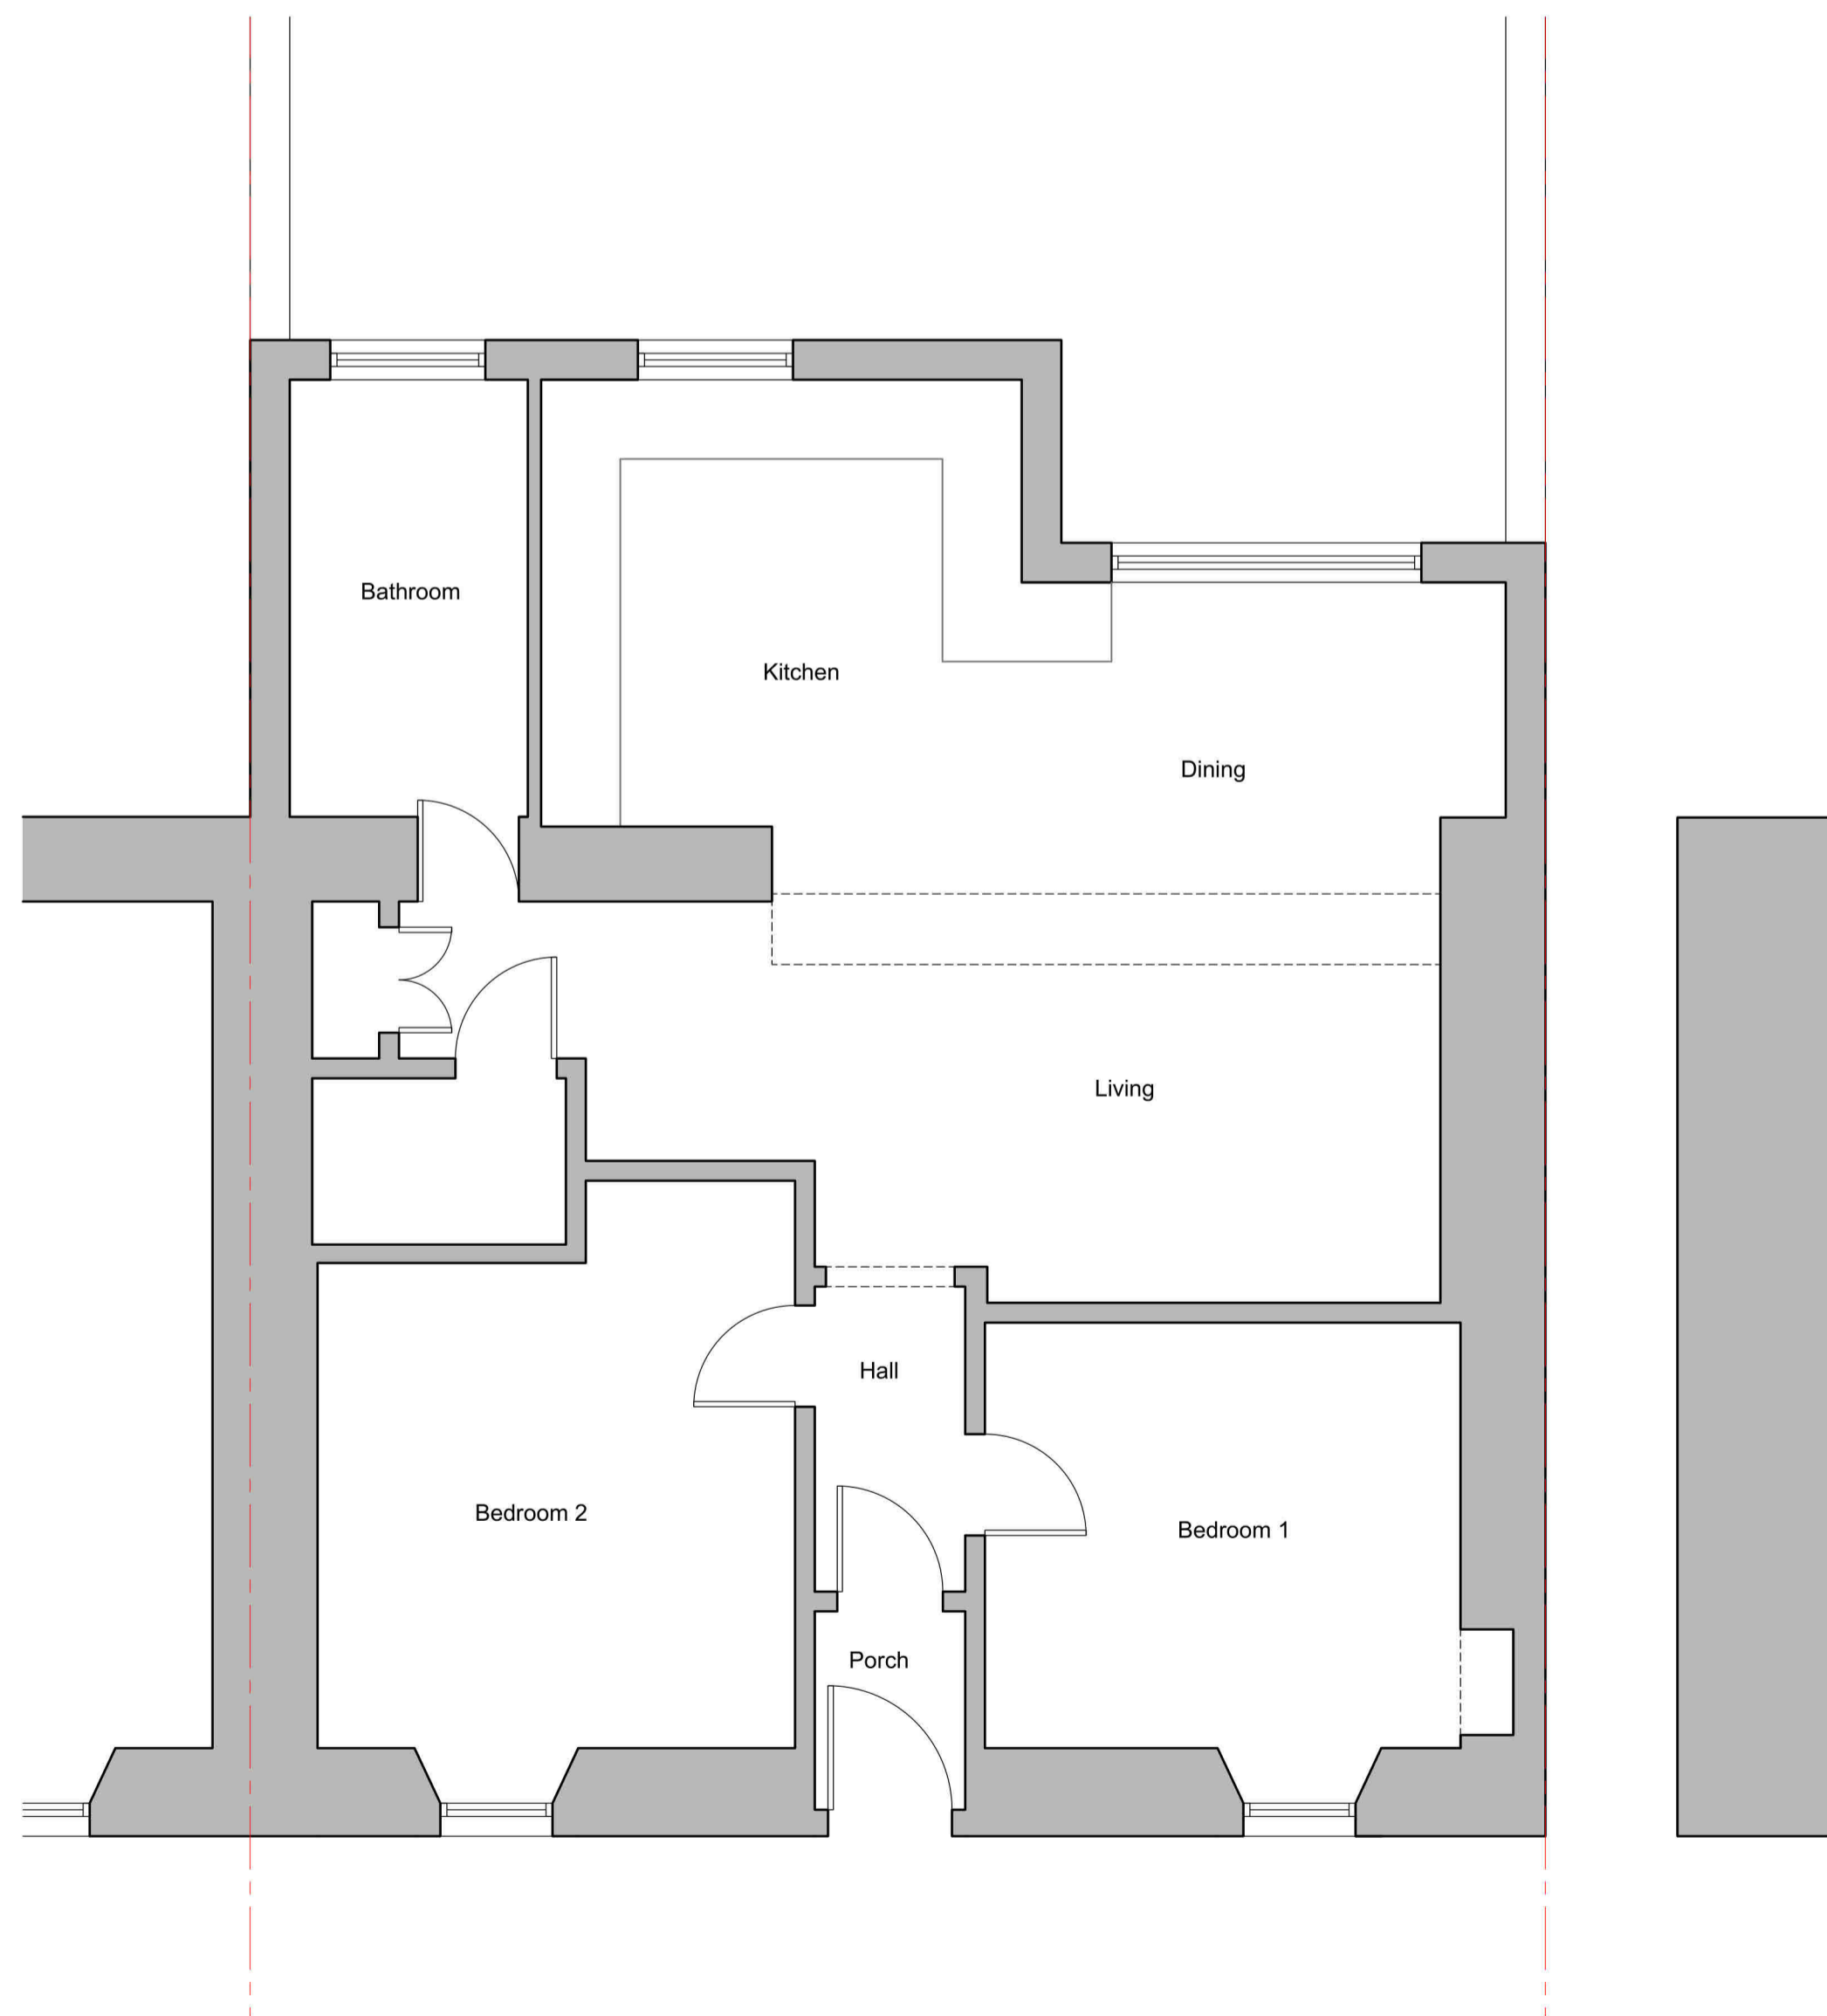

EXISTING | GROUND FLOOR PLAN 1:50

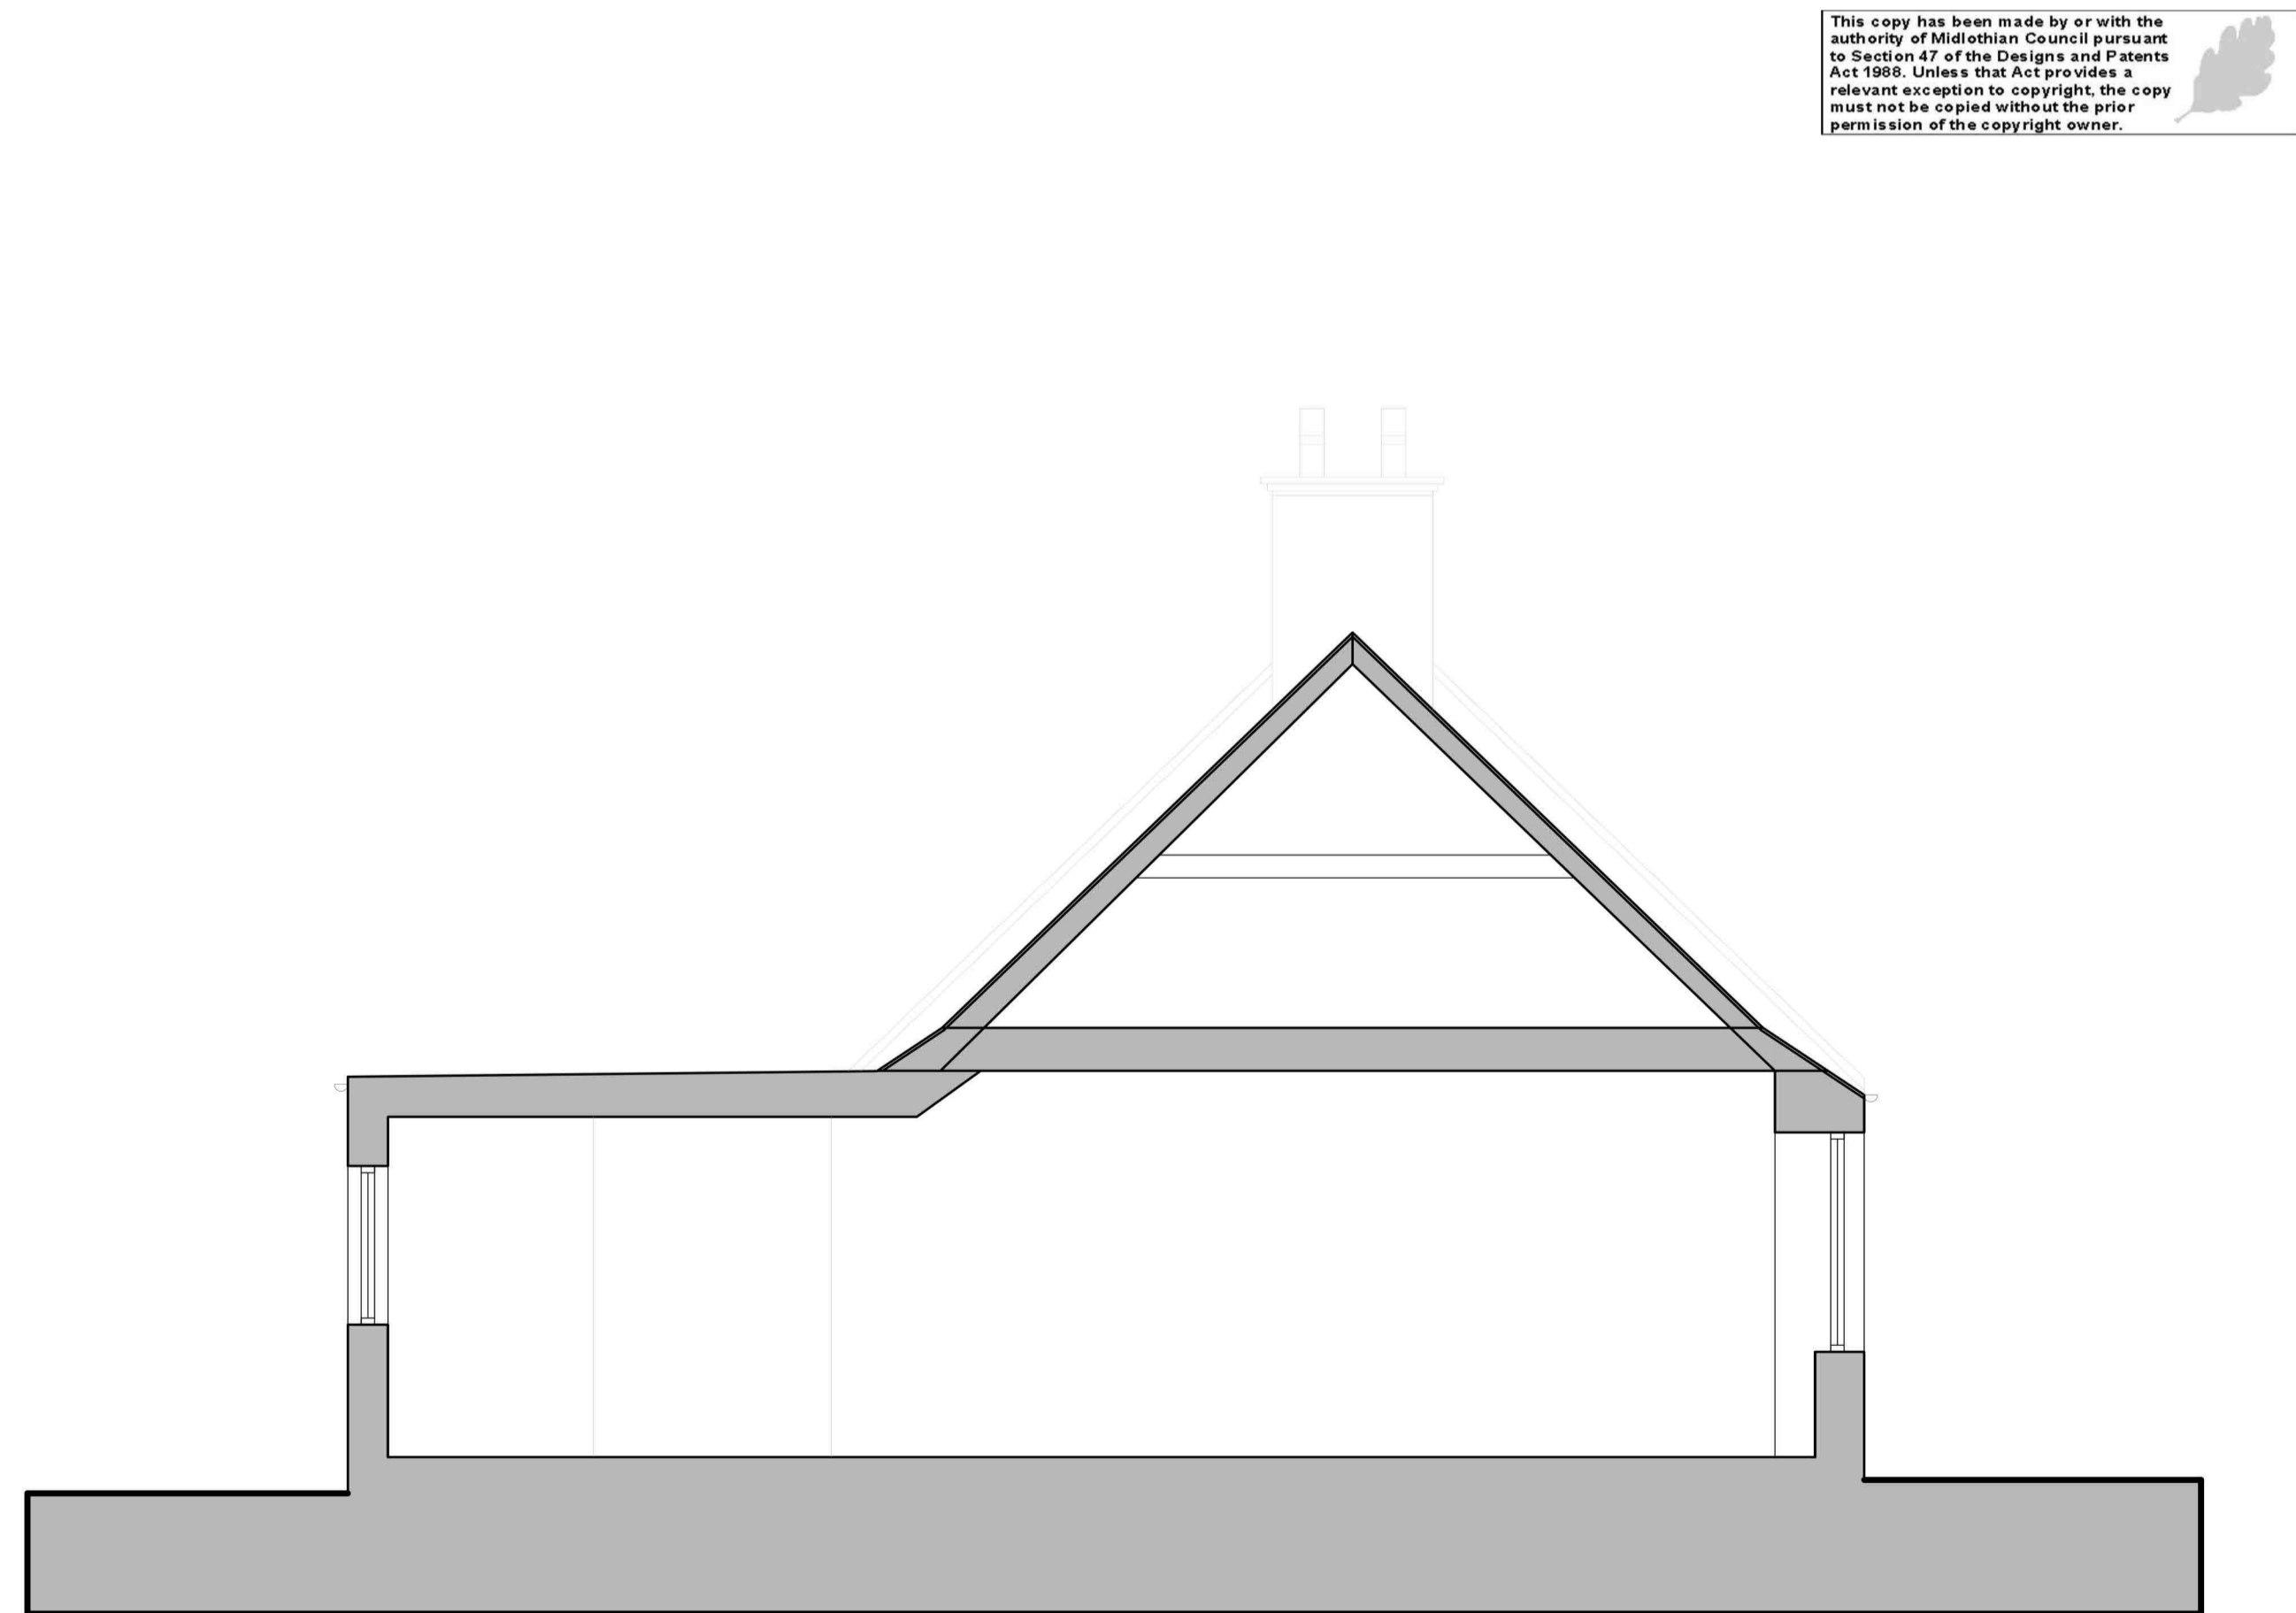

PROPOSED | SECTION A-A 1:50

 

REV	DATE	BY	AMENDMENT

mda studio
 design + architecture
 30 Braid Road . Edinburgh . EH10 6AD
 T: 0131 629 3141 E: edinburgh@mda-studio.co.uk W: www.mda-studio.co.uk

CLIENT
 Angus

PROJECT ADDRESS
 160 Main Street, Pathhead

DRAWING TITLE
 Existing Plans

PROJECT NO. 2129 DRAWING NUMBER AL(0)02

SCALE 1:50 PAGE SIZE A1 DATE Dec 2021

REVISION DRAWN BY DM CHECKED BY