

0 10 100
Millimetres



DO NOT SCALE

KEY

- Drainage lines
NOTE: Drainage lines are shown indicatively. There may be more or less lines in the ground than shown on this plan
- Gas Pipes
- Electrical Cables
- The Site Boundary (Scottish Police Ayrshire Head Quarters)

SAFETY, HEALTH AND ENVIRONMENTAL INFORMATION

In addition to the hazards/risks normally associated with the types of work detailed on this drawing, note the following:

- CONSTRUCTION
- MAINTENANCE/CLEANING
- DECOMMISSIONING/DEMOLITION

It is assumed that all works will be carried out by a competent contractor working, where appropriate, to an approved method statement

Rev.	Date	Description	By	Chk'd	App'd

Drawing Status: **SUITABLE FOR STAGE APPROVAL** S4


AtkinsRéalis
 ATKINS REALIS
 2 Atlantic Square
 York Street
 Glasgow
 G2 8JQ
 Tel: +44 (0)141 220 2000
 Fax: +44 (0)141 220 2001
 www.atkinglobal.com
 © SNC-Lavalin (2018)

Client: **POLICE SCOTLAND**

Project Title SCOTTISH POLICE AYRSHIRE HEADQUARTERS DEMOLITION				
Drawing Title GROUND FLOOR PLAN IN CONTEXT AS EXISTING				
Scale 1:250	Designed MS	Drawn MS	Checked DR	Authorised DR
Original Size A1	Date 02/02/2024	Date 02/02/2024	Date 02/02/2024	Date 02/02/2024
Drawing Number SPAHQ-ATK-BW-GF-DR-AR-EX001				Revision P01

Atkins Project Number:

100
0 10
Millimetres

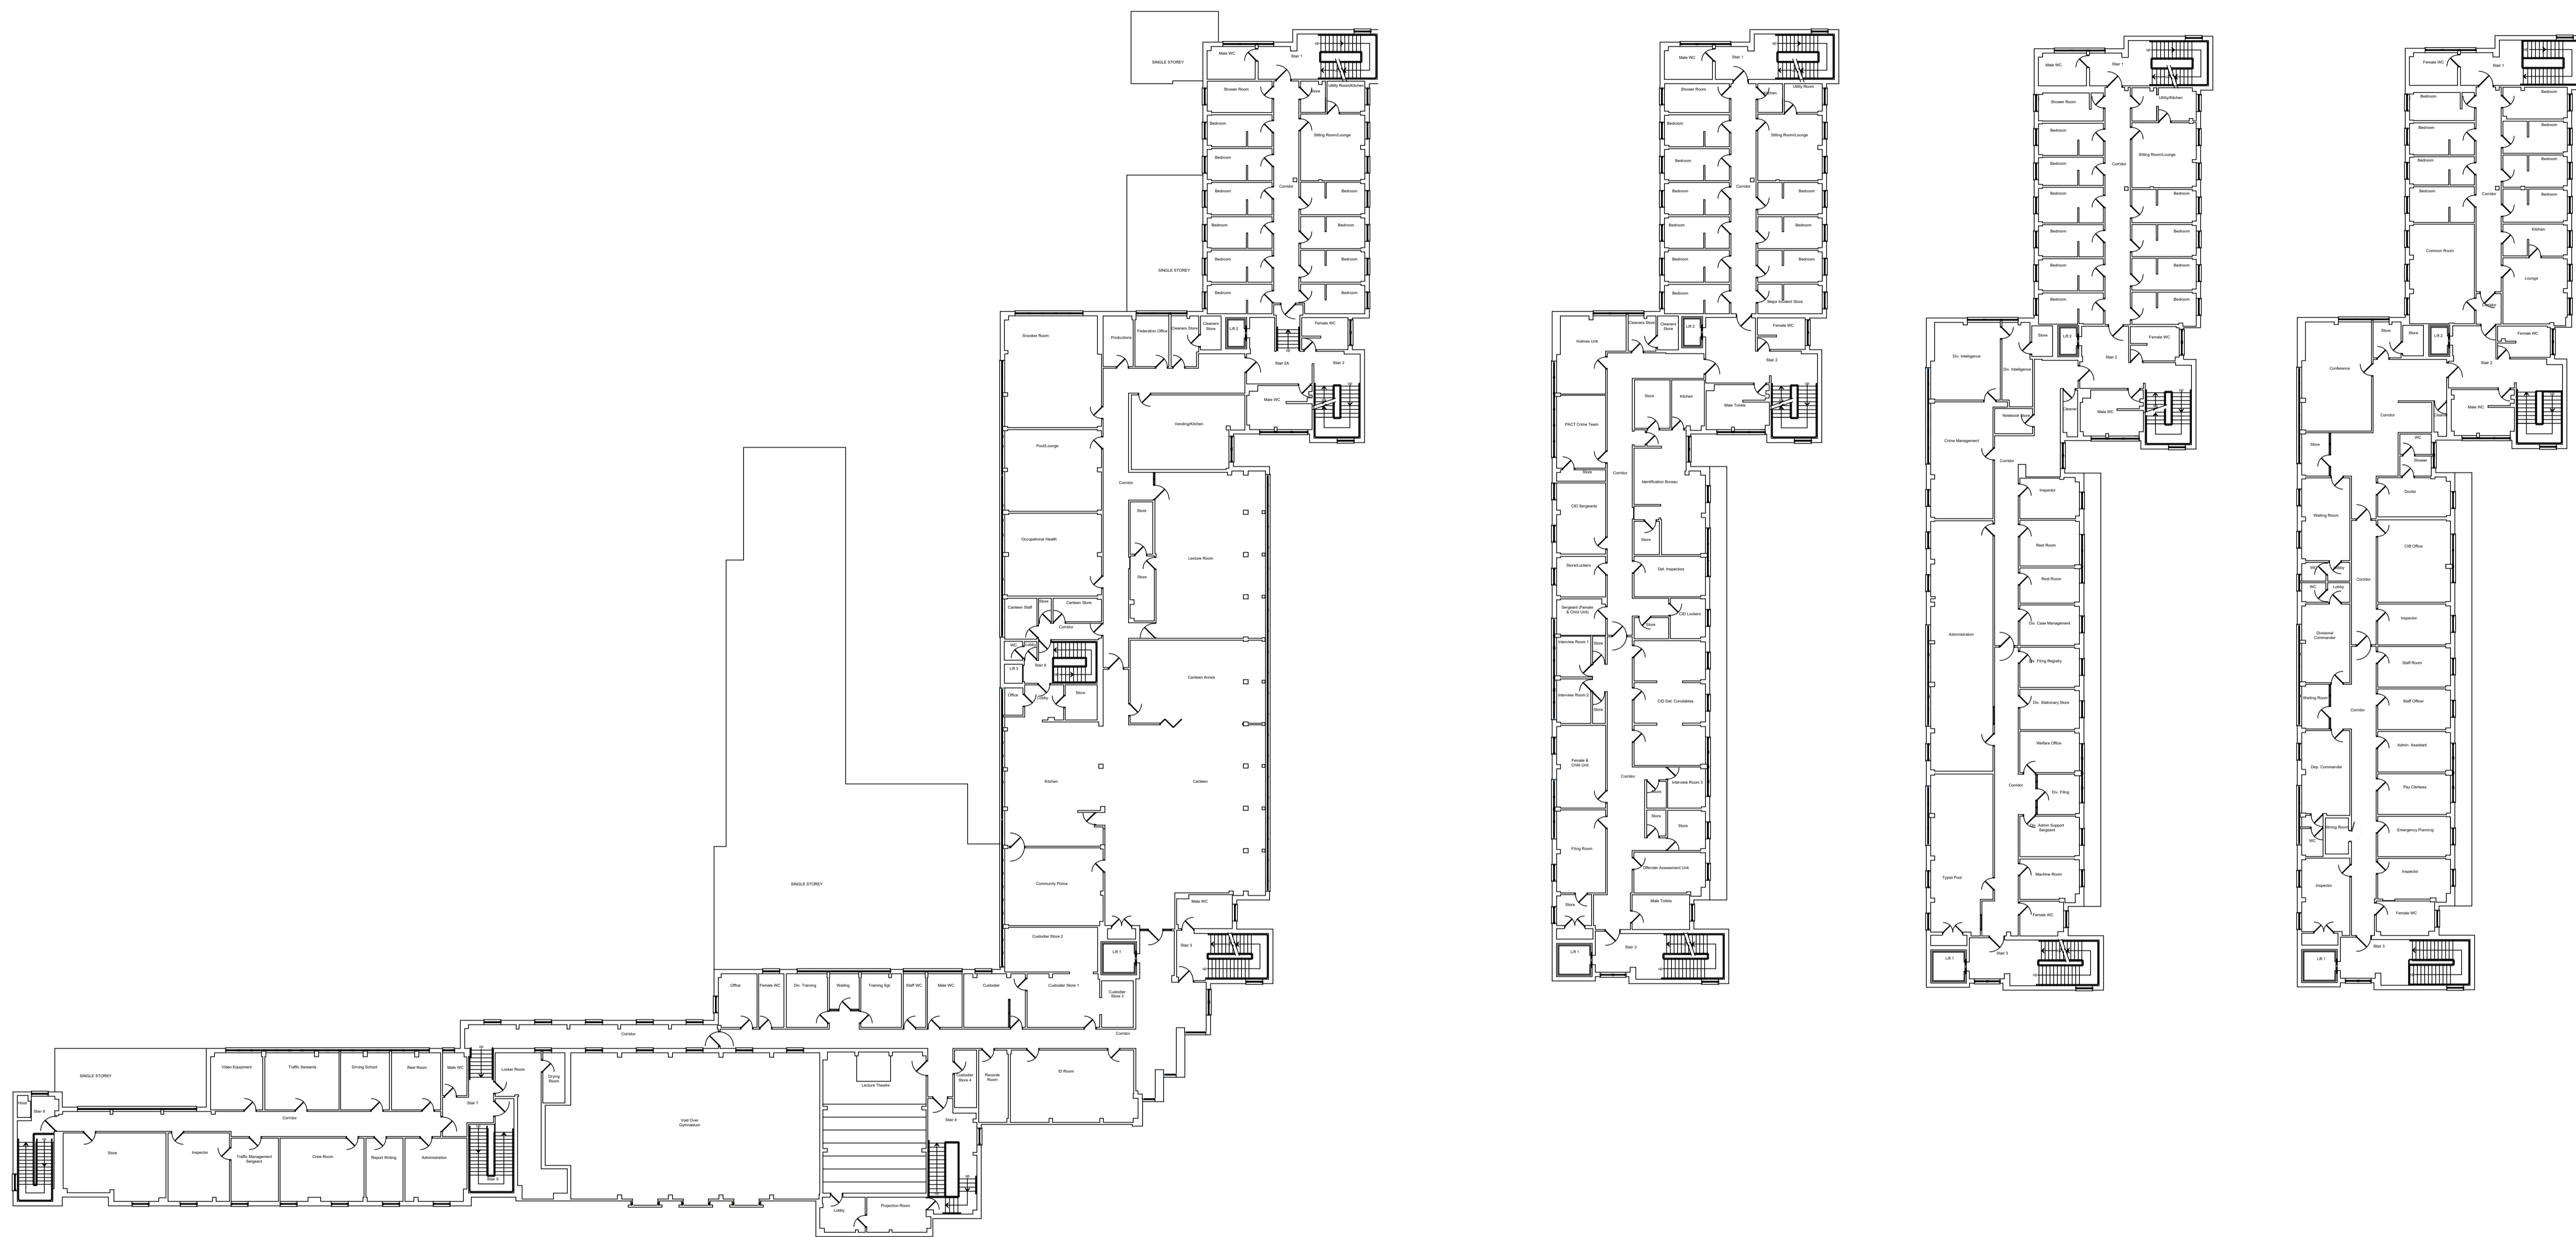

1 1ST FLOOR EXISTING
1:250

2 2ND FLOOR EXISTING
1:250

3 3RD FLOOR EXISTING
1:250

4 4TH FLOOR EXISTING
1:250

DO NOT SCALE

SAFETY, HEALTH AND ENVIRONMENTAL INFORMATION				
In addition to the hazards/risks normally associated with the types of work detailed on this drawing, note the following:				
CONSTRUCTION				
MAINTENANCE/CLEANING				
DECOMMISSIONING/DEMOLITION				
It is assumed that all works will be carried out by a competent contractor working, where appropriate, to an approved method statement				

Rev.	Date	Description	By	Chk'd	App'd

Drawing Status: **SUITABLE FOR STAGE APPROVAL**

Suitability: **S4**

AtkinsRéalis

ATKINS REALIS
2 Atlantic Square
York Street
Glasgow
G2 8JQ
Tel: +44 (0)141 220 2000
Fax: +44 (0)141 220 2001
www.atkinglobal.com
© SNC-Lavalin (2018)

Client: **POLICE SCOTLAND**

Project Title: SCOTTISH POLICE AYRSHIRE HEADQUARTERS DEMOLITION				
Drawing Title: FIRST TO FOURTH FLOOR PLANS AS EXISTING				
Scale: 1:250	Designed: MS	Drawn: MS	Checked: DR	Authorised: DR
Original Size: A1	Date: 02/02/2024	Date: 02/02/2024	Date: 02/02/2024	Date: 02/02/2024
Drawing Number: SPAHQ-ATK-BW-1F-DR-AR-00001				Revision: P01

Atkins Project Number:

100
0 10
Millimetres



DO NOT SCALE

KEY

--- The Site Boundary (Scottish Police Ayrshire Head Quarters)

SAFETY, HEALTH AND ENVIRONMENTAL INFORMATION

In addition to the hazards/risks normally associated with the types of work detailed on this drawing, note the following:

CONSTRUCTION

MAINTENANCE/CLEANING

DECOMMISSIONING/DEMOLITION

It is assumed that all works will be carried out by a competent contractor working, where appropriate, to an approved method statement


Rev.	Date	Description	By	Chk'd	App'd
P1	02/02/2024	ISSUE FOR DEMOLITION BUILDING WARRANT	MS	DR	DR

Drawing Status: **SUITABLE FOR STAGE APPROVAL**

Suitability: **S4**



ATKINS REALIS
2 Atlantic Square
York Street
Glasgow
G2 8JQ
Tel: +44 (0)141 220 2000
Fax: +44 (0)141 220 2001
www.atkinglobal.com
© SNC-Lavalin (2018)

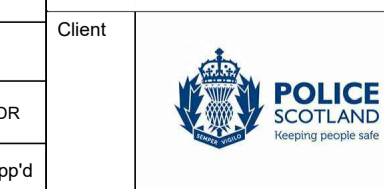

Project Title: **SCOTTISH POLICE AYRSHIRE HEADQUARTERS DEMOLITION**


Drawing Title: **ROOF PLAN IN CONTEXT AS EXISTING**

Scale	Designed	Drawn	Checked	Authorised
1:250	MS	MS	DR	DR

Original Size: **A1**
Date: 02/02/2024
Drawing Number: **SPAHQ-ATK-BW-RF-DR-AR-00001**
Revision: **P01**

Atkins Project Number:

100
0 10
Millimetres

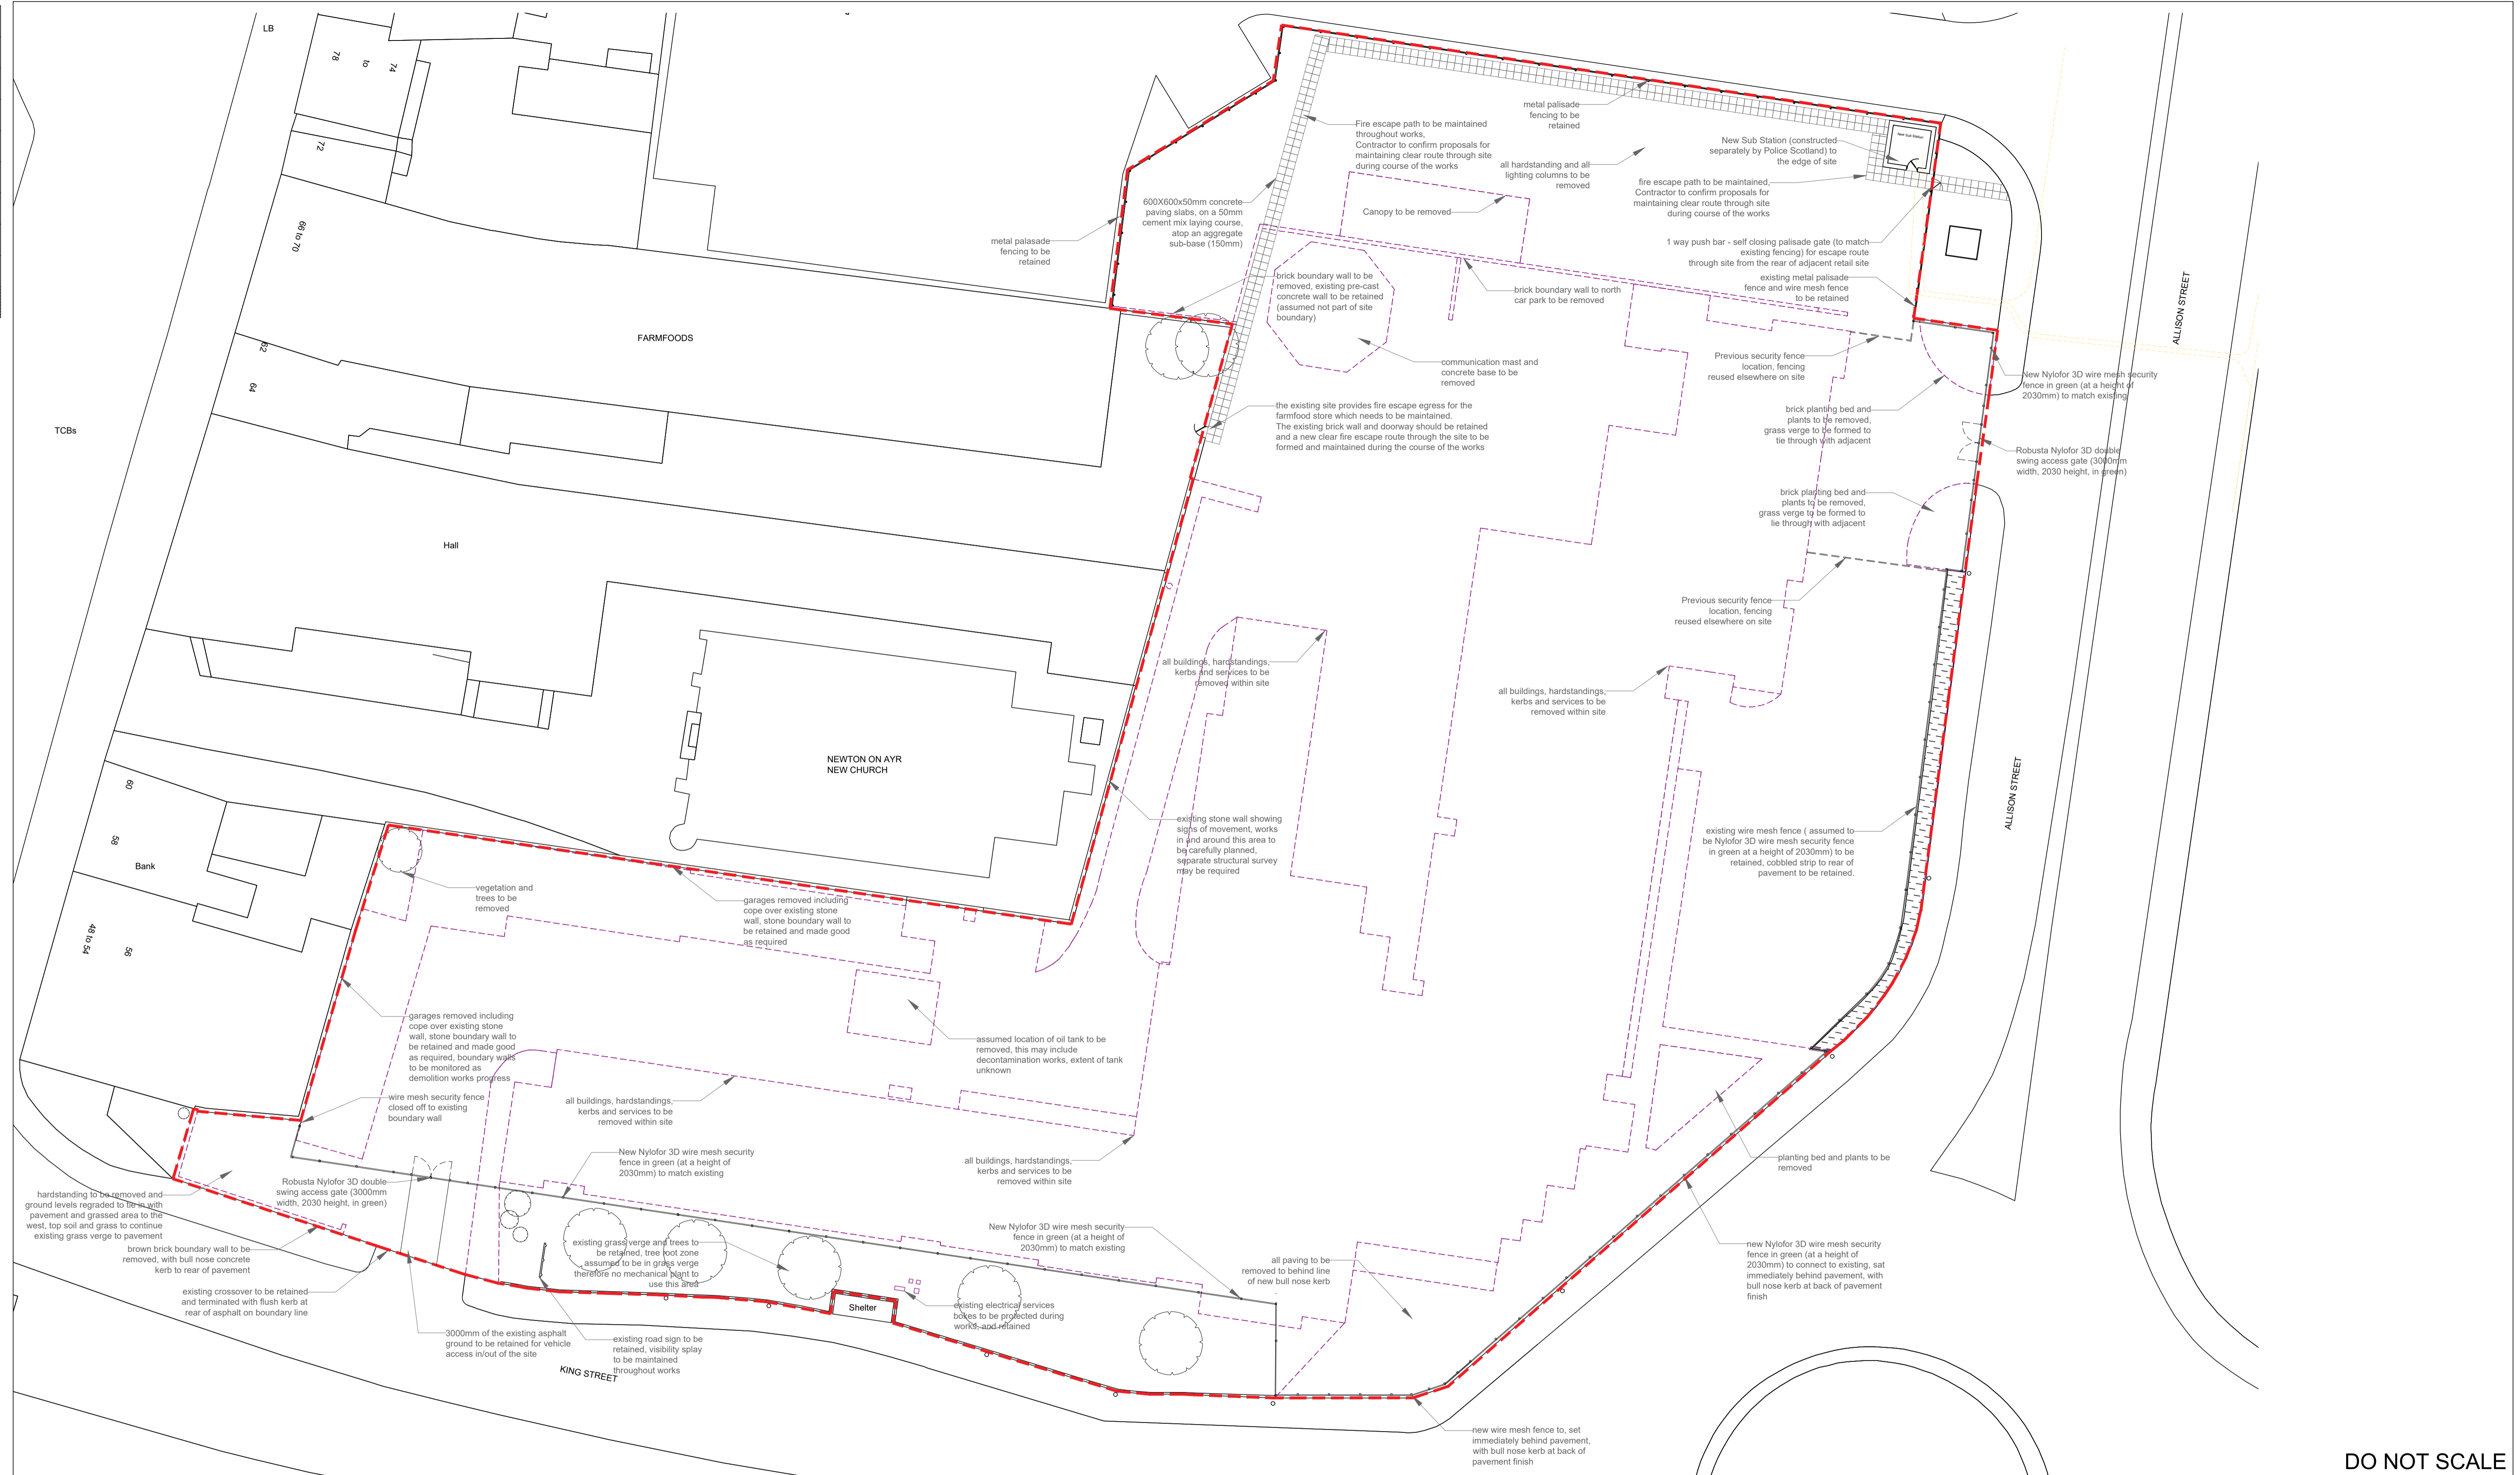

DO NOT SCALE

- KEY**
- Drainage
 - Electrical Cables
 - The Site Boundary (Scottish Police Ayrshire Head Quarters)
 - Outline of Demolished Building

SAFETY, HEALTH AND ENVIRONMENTAL INFORMATION			
In addition to the hazards/risks normally associated with the types of work detailed on this drawing, note the following:			
CONSTRUCTION			
MAINTENANCE/CLEANING			
DECOMMISSIONING/DEMOLITION			
It is assumed that all works will be carried out by a competent contractor working, where appropriate, to an approved method statement			

Rev.	Date	Description	By	Chk'd	App'd

Drawing Status: **SUITABLE FOR STAGE APPROVAL** S4

AtkinsRéalis
 ATKINS REALIS
 2 Atlantic Square
 York Street
 Glasgow
 G2 8JQ
 Tel: +44 (0)141 220 2000
 Fax: +44 (0)141 220 2001
 www.atkinglobal.com
 © SNC-Lavalin (2018)


Client:

Project Title: SCOTTISH POLICE AYRSHIRE HEADQUARTERS DEMOLITION					
Drawing Title: GROUND FLOOR PLAN IN CONTEXT PROPOSED					
Scale: 1:250	Designed: MS	Drawn: MS	Checked: DR	Authorised: DR	
Original Size: A1	Date: 02/02/2024	Date: 02/02/2024	Date: 02/02/2024	Date: 02/02/2024	
Drawing Number: SPAHQ-ATK-BW-GF-DR-AR-00001					Revision: P01

Atkins Project Number:

100
0 10
Millimetres


DO NOT SCALE

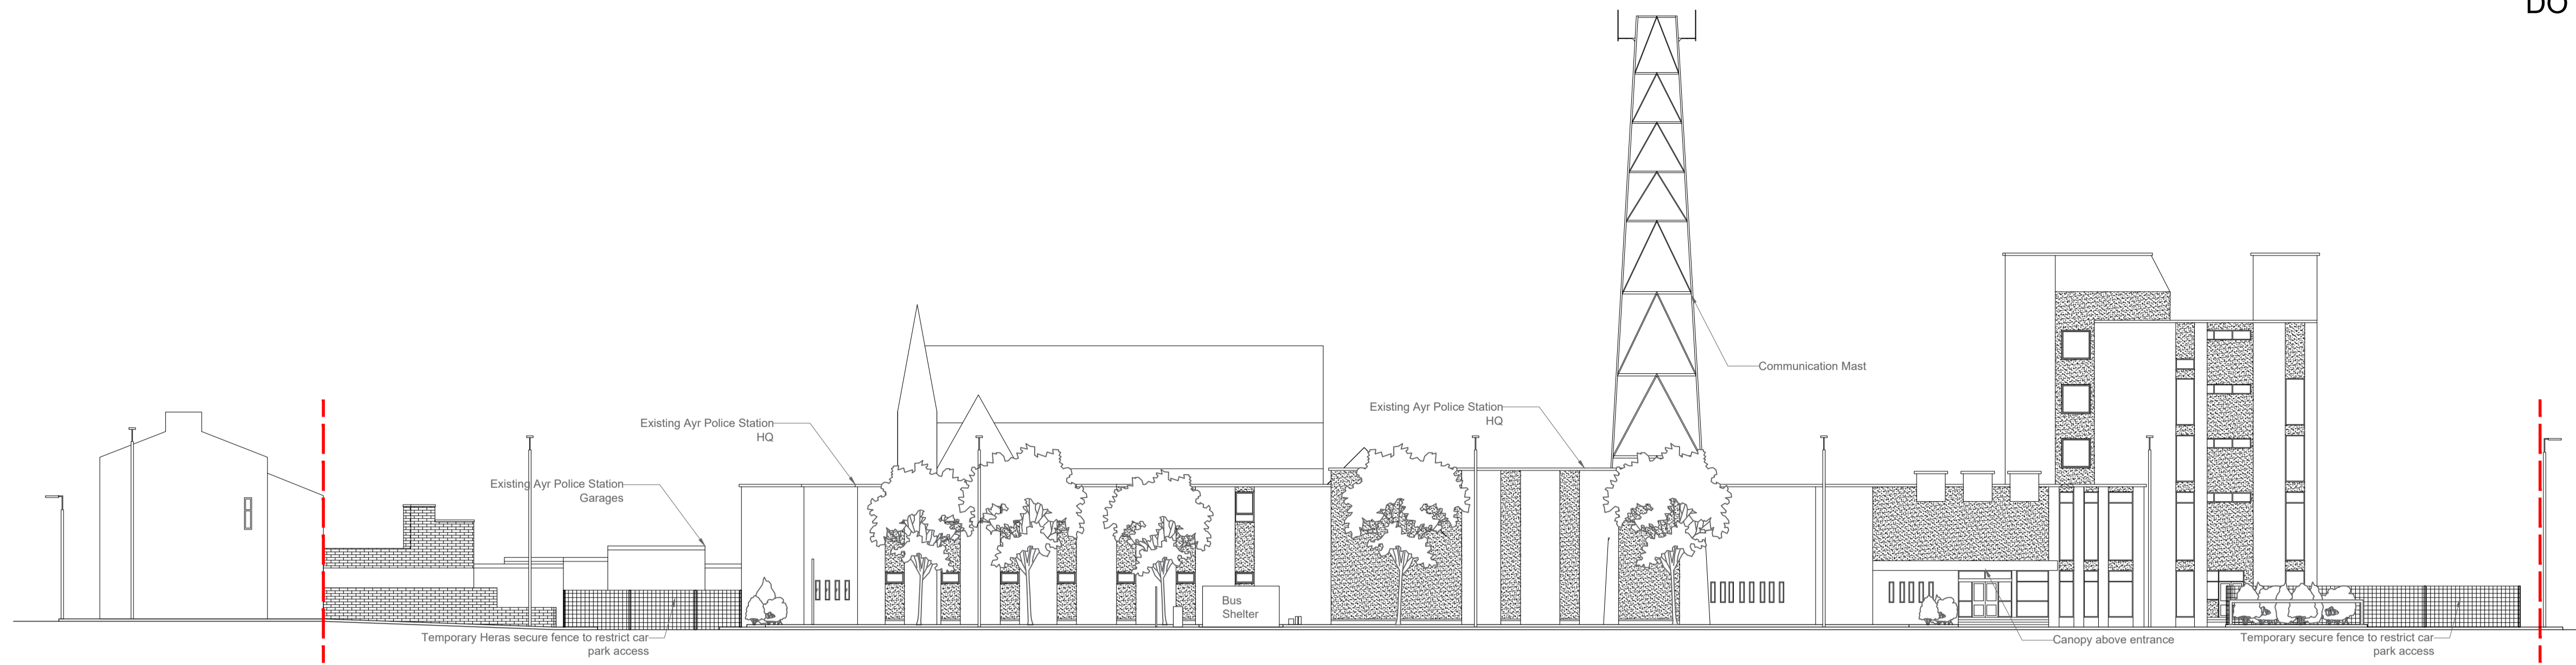


1 SOUTH ELEVATION (KING STREET) AS EXISTING
1:250



2 EAST ELEVATION (ALLISON STREET) AS EXISTING
1:250

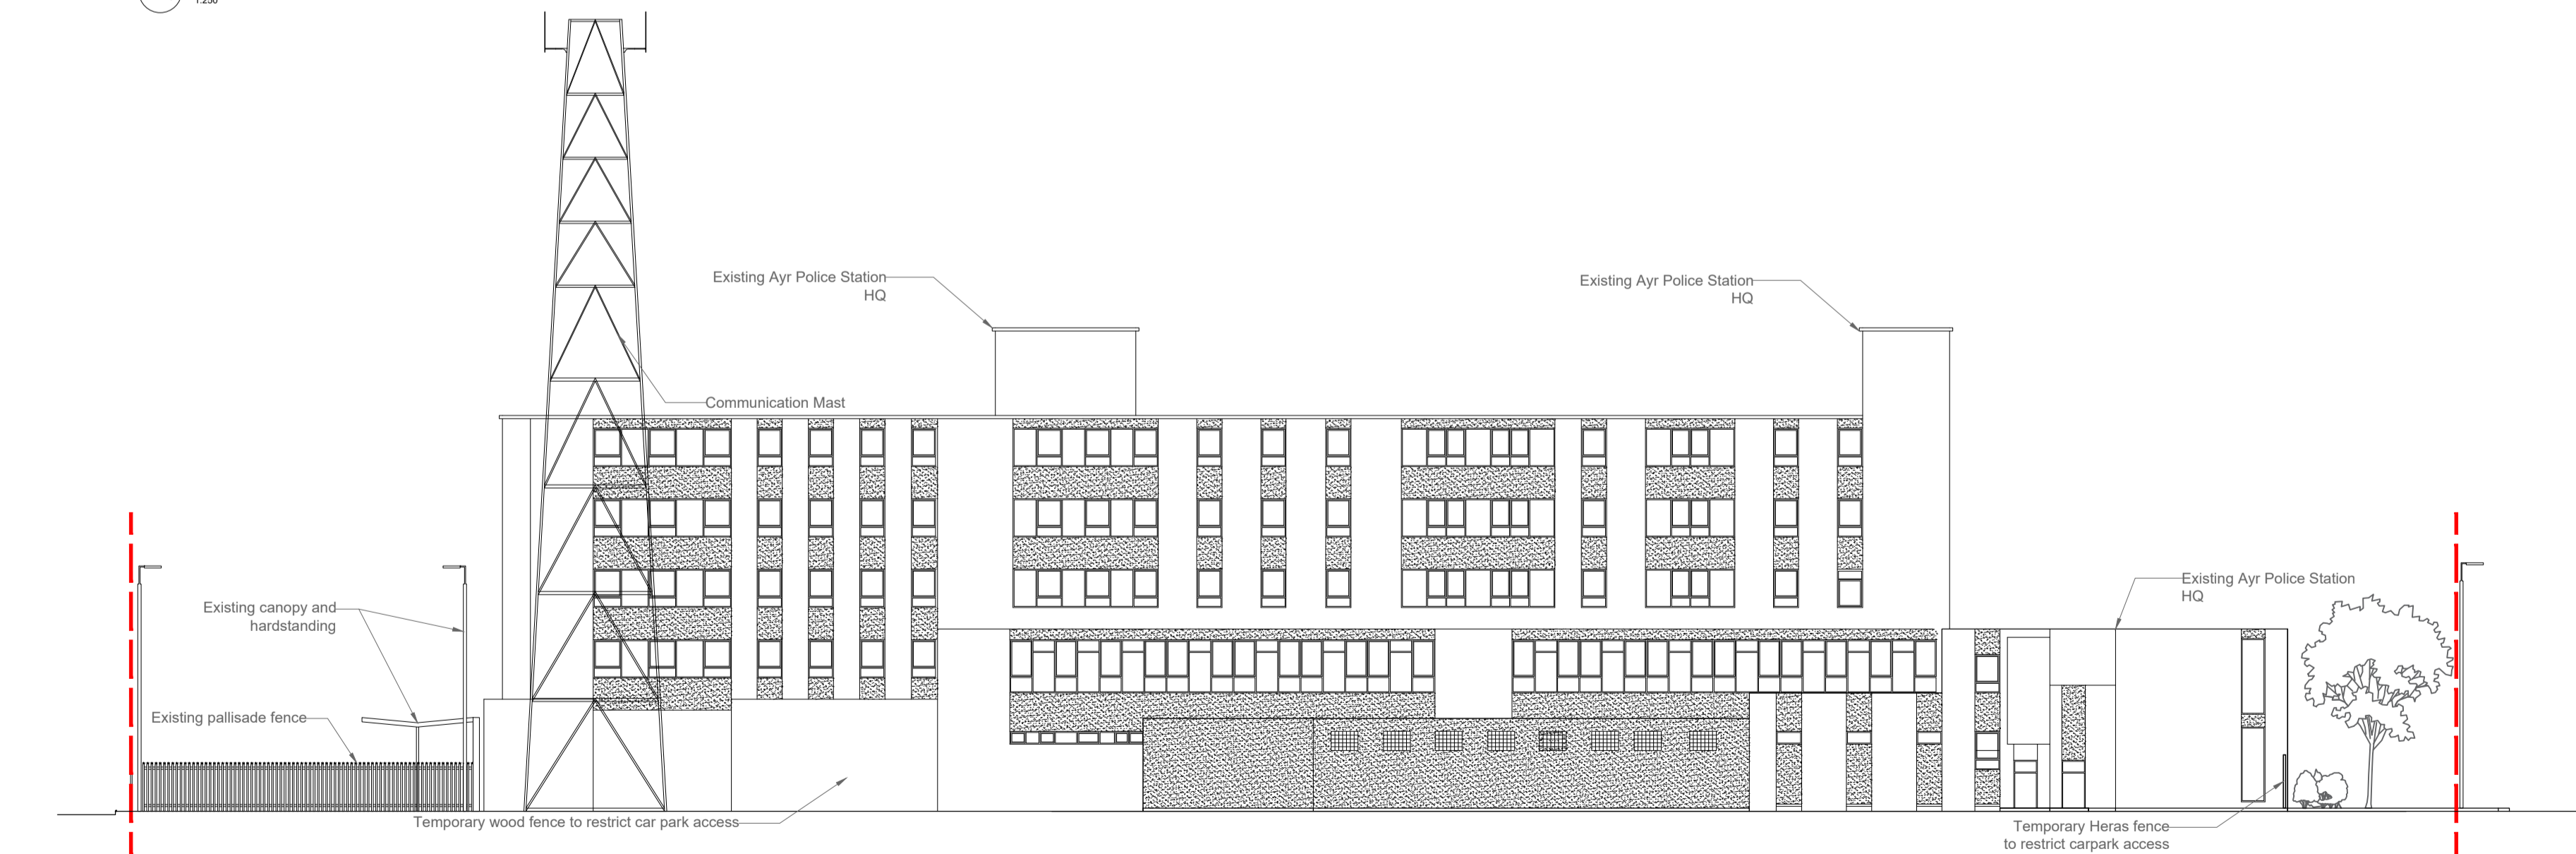

3 WEST ELEVATION AS EXISTING
1:250

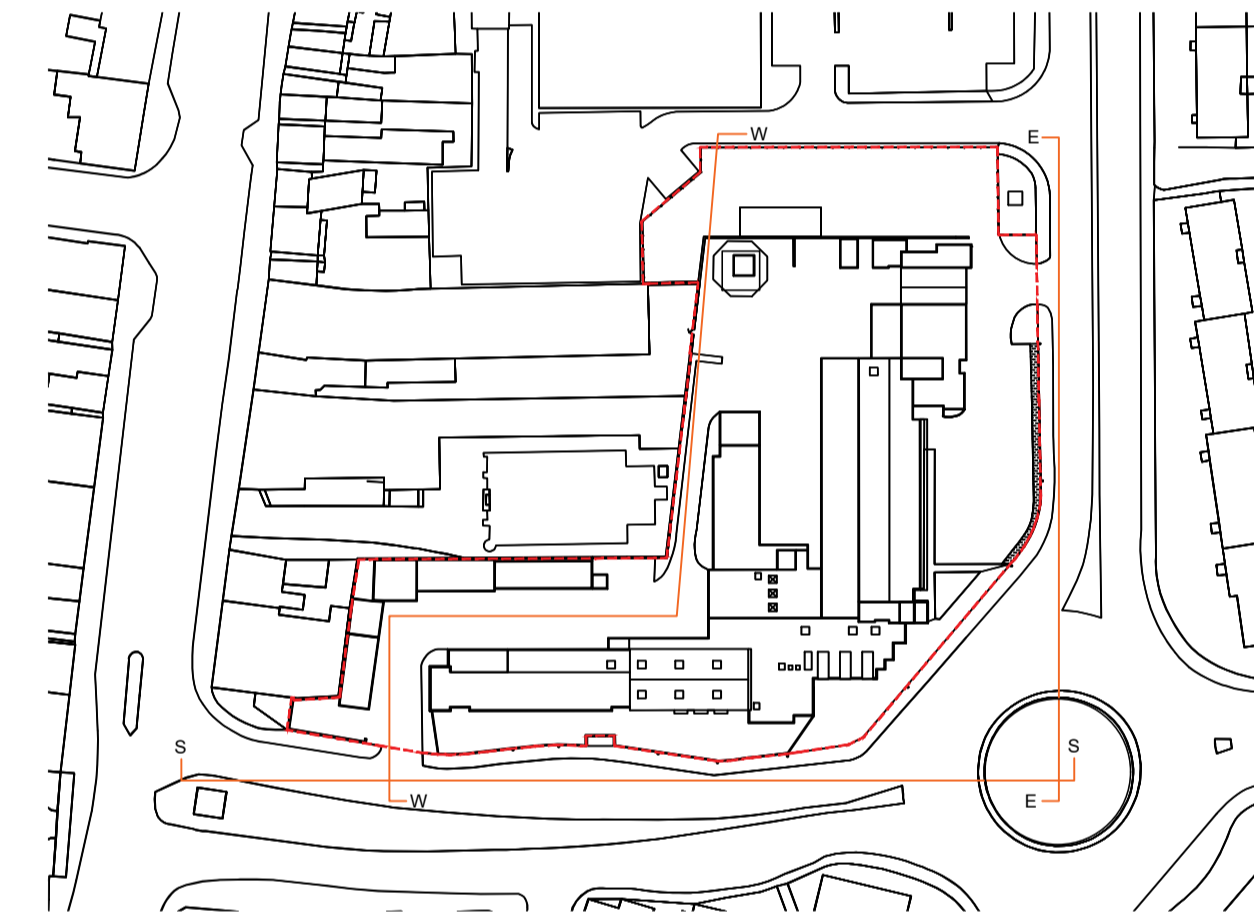

ELEVATION KEY
1/250

KEY

--- Site Boundary (Scottish Police Ayrshire Head Quarters)

SAFETY, HEALTH AND ENVIRONMENTAL INFORMATION

In addition to the hazards/risks normally associated with the types of work detailed on this drawing, note the following:

CONSTRUCTION

MAINTENANCE/CLEANING

DECOMMISSIONING/DEMOLITION

It is assumed that all works will be carried out by a competent contractor working, where appropriate, to an approved method statement

Rev.	Date	Description	By	Chkd	App'd

Drawing Status: **SUITABLE FOR STAGE APPROVAL** Suitability: **S4**



ATKINS REALIS
2 Atlantic Square
York Street
Glasgow
G2 8JQ
Tel: +44 (0)141 220 2000
Fax: +44 (0)141 220 2001
www.atkinsglobal.com
© SNC-Lavalin (2018)



Project Title: **SCOTTISH POLICE AYRSHIRE HEADQUARTERS DEMOLITION**


Drawing Title: **ELEVATIONS AS EXISTING**

Scale	MS	MS	DR	DR
1:250	MS	MS	DR	DR
Original Size	A1	02/02/2024	02/02/2024	02/02/2024


Drawing Number	Revision
SPAHQ-ATK-BW-GF-DR-AR-00005	P01

100
0 10
Millimetres


DO NOT SCALE

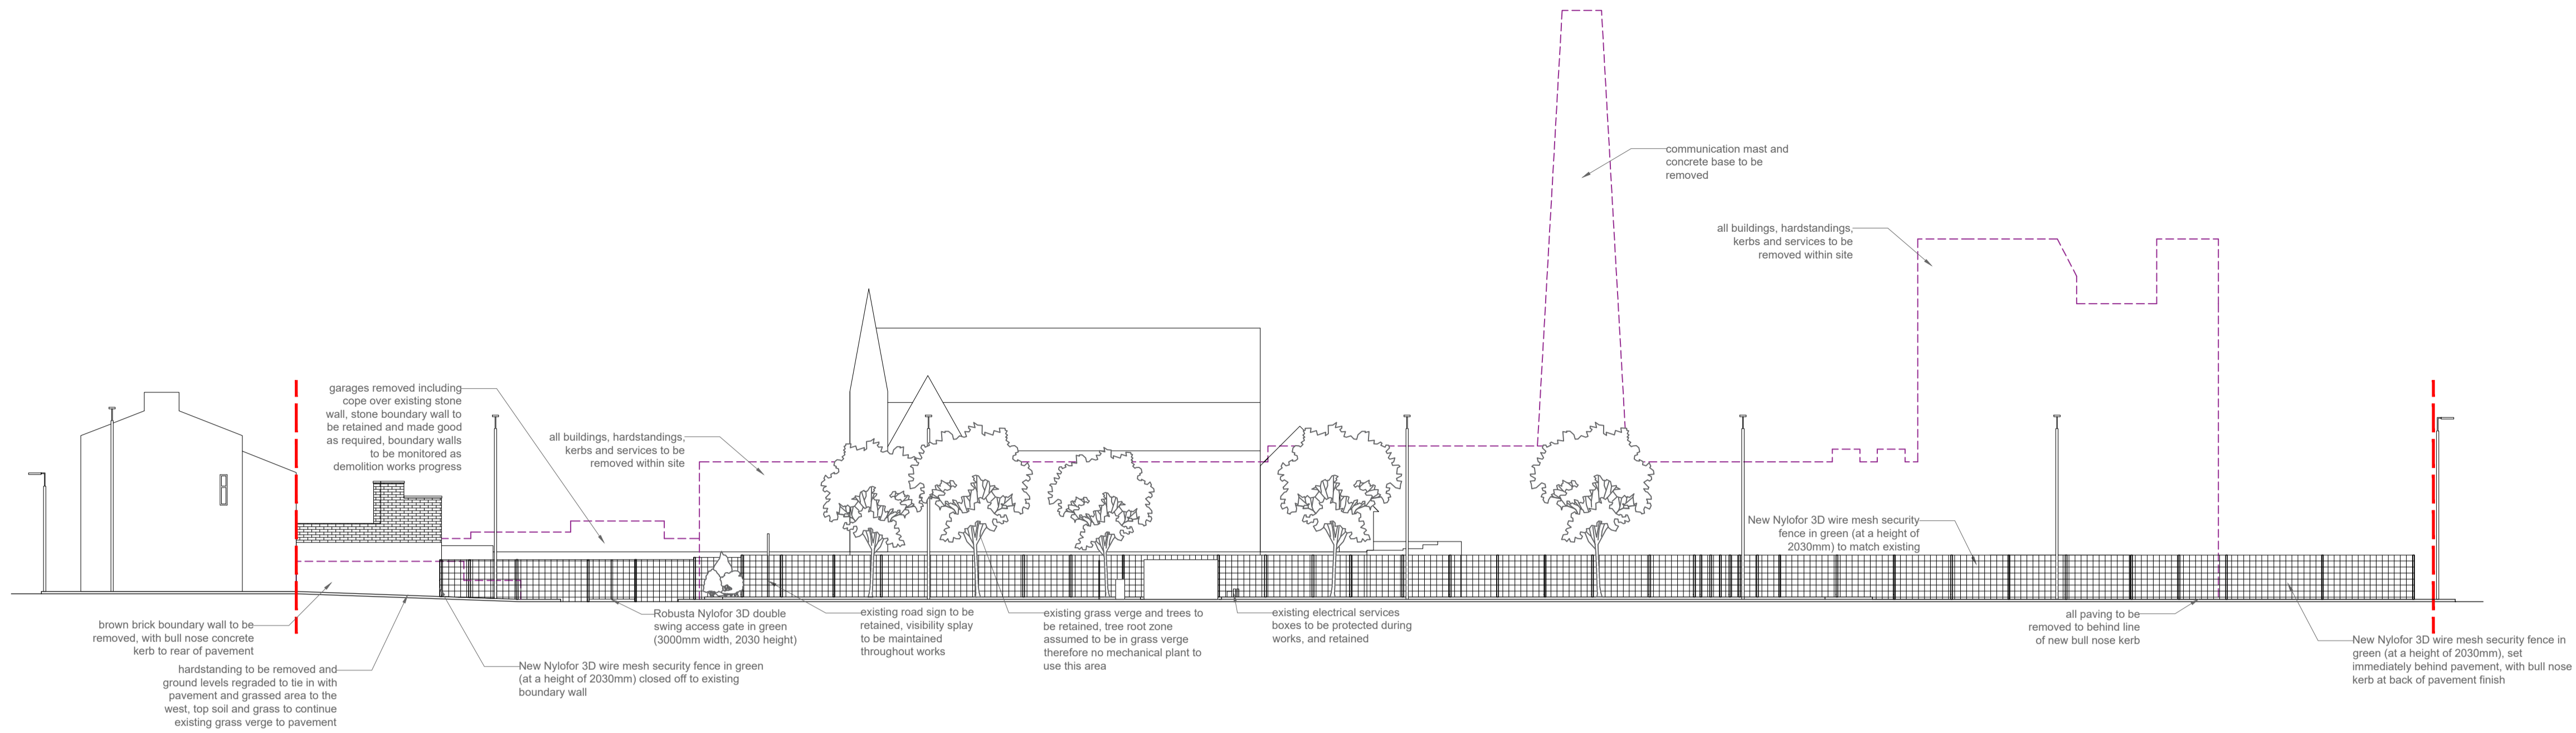

1 SOUTH ELEVATION (KING STREET) AS PROPOSED

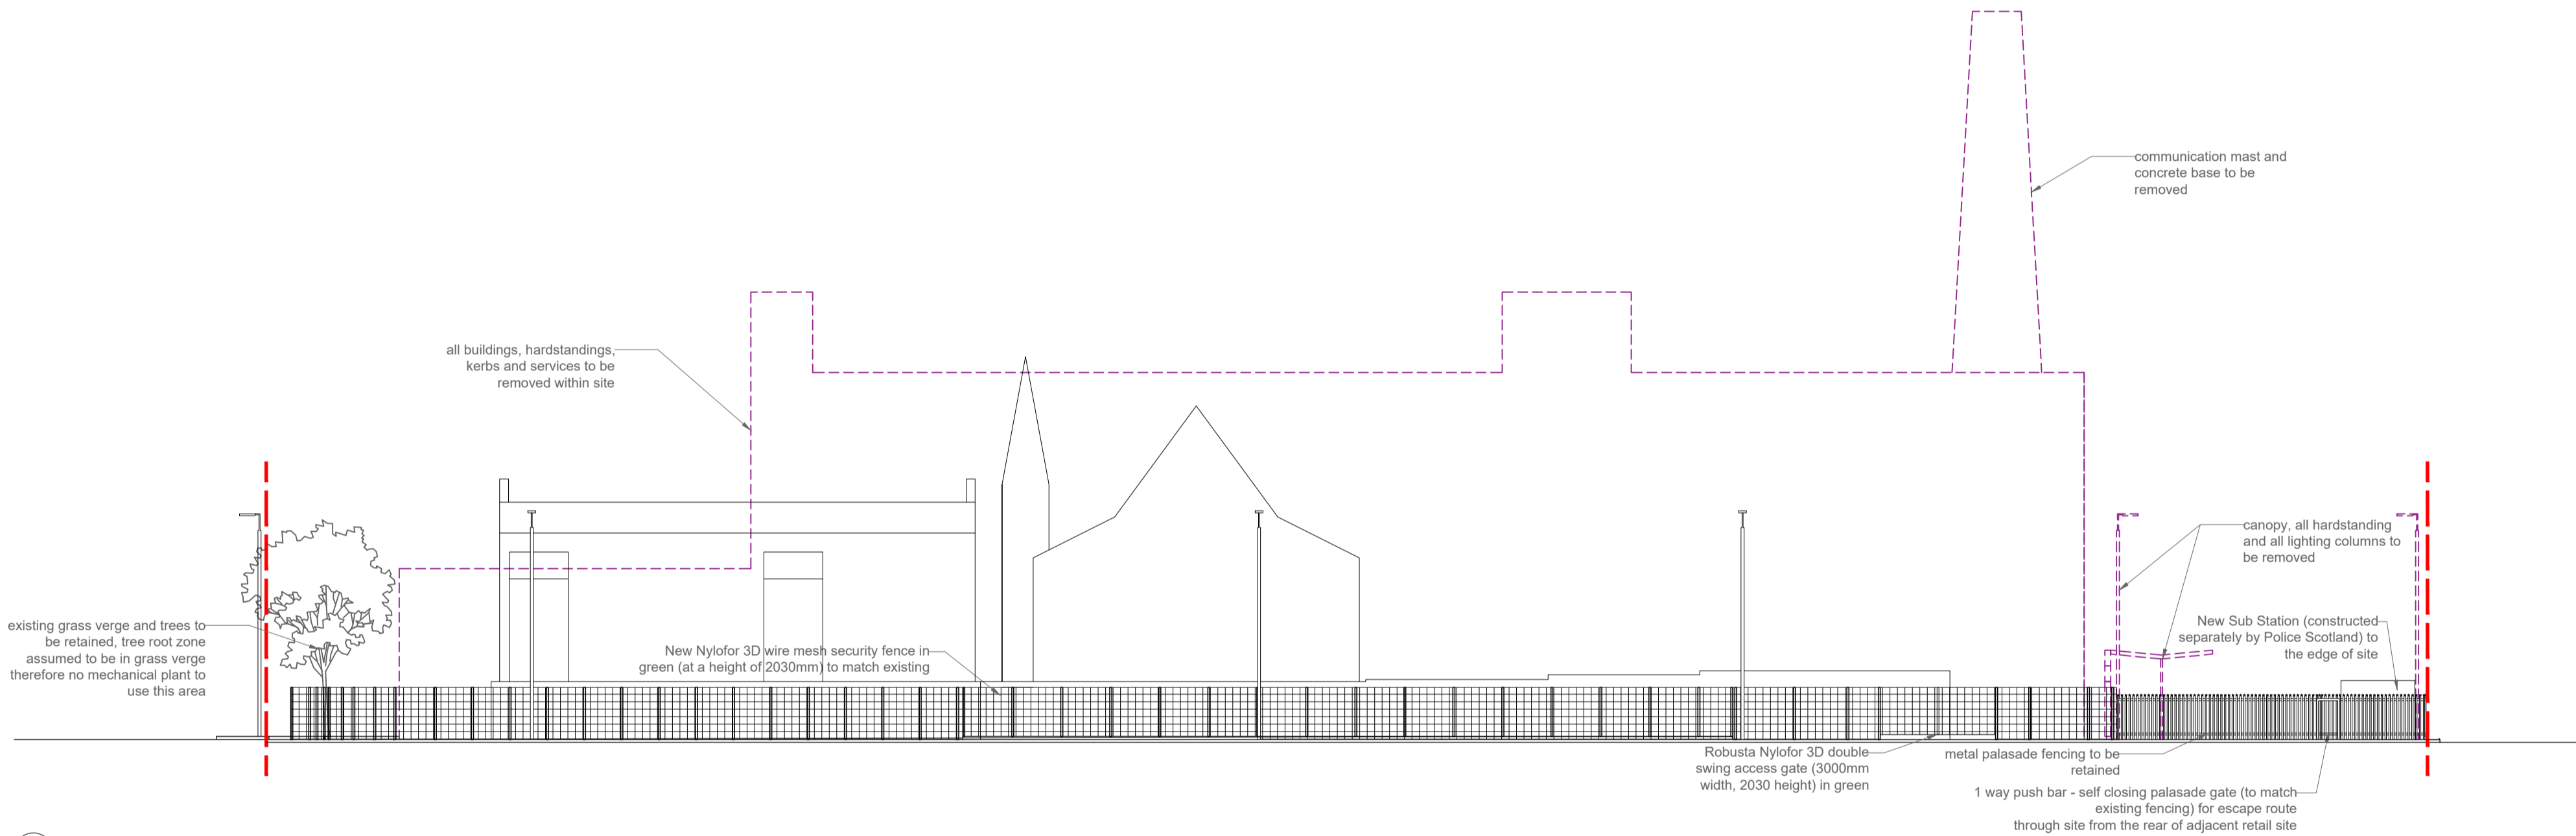

2 EAST ELEVATION (ALLISON STREET) AS PROPOSED

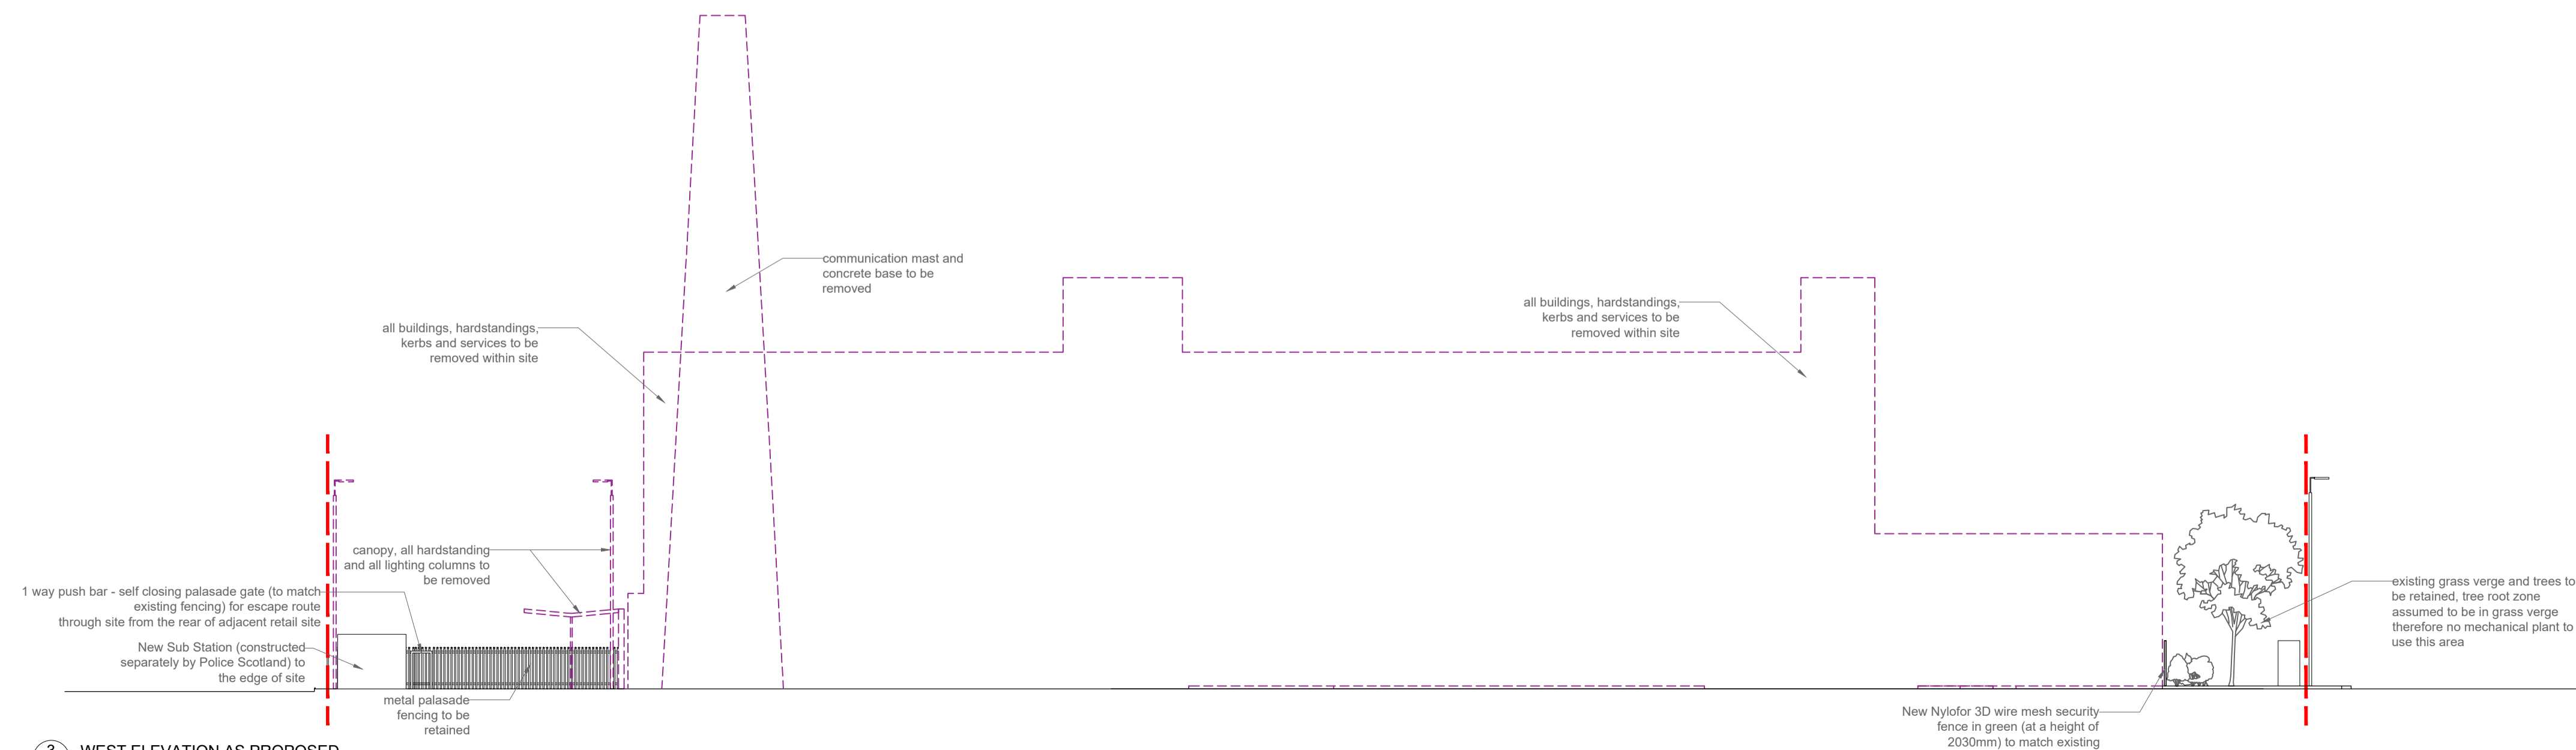

3 WEST ELEVATION AS PROPOSED



ELEVATION KEY

KEY

- - - Site Boundary (Scottish Police Ayrshire Head Quarters)
- - - Outline of Demolished Building

SAFETY, HEALTH AND ENVIRONMENTAL INFORMATION

In addition to the hazards/risks normally associated with the types of work detailed on this drawing, note the following:

CONSTRUCTION

MAINTENANCE/CLEANING

DECOMMISSIONING/DEMOLITION

It is assumed that all works will be carried out by a competent contractor working, where appropriate, to an approved method statement

Rev.	Date	Description	By	Chk'd	App'd

Drawing Status: **SUITABLE FOR STAGE APPROVAL** Suitability: **S4**



ATKINS REALIS
2 Atlantic Square
York Street
Glasgow
G2 8JQ
Tel: +44 (0)141 220 2000
Fax: +44 (0)141 220 2001
www.atkinglobal.com
© SNC-Lavalin (2018)



Client: **SCOTTISH POLICE AYRSHIRE HEADQUARTERS DEMOLITION**

Drawing Title: **ELEVATIONS AS PROPOSED**


Scale	1:250	MS	MS	DR	DR
Original Size	A1	02/02/2024	02/02/2024	02/02/2024	02/02/2024

Drawing Number: **SPAHQ-ATK-BW-GF-DR-AR-00105** Revision: **P01**

100
0 10
Millimetres


- KEY**
- TYPE A: BULLNOSE KERB
 - TYPE B: DROPPED KERB
 - TYPE C: SECURE FENCE IN SITE FINISH
 - TYPE D: SECURITY FENCE BEHIND BULLNOSE KERB (COMBINED TYPE A & C)
 - TYPE E: EXISTING PALLISADE FENCE
 - RETAINED SECURE FENCING
 - SITE BOUNDARY (SCOTTISH POLICE AYRSHIRE HEAD QUARTERS)
 - OUTLINE OF DEMOLISHED BUILDING

NOTE: Boundary type E is existing palisade fence between two existing kerbs on the site boundary (with red stone filling the gap between). The fence and kerbs to remain, with all hardstanding and all lighting columns directly behind them within the site to be carefully removed.

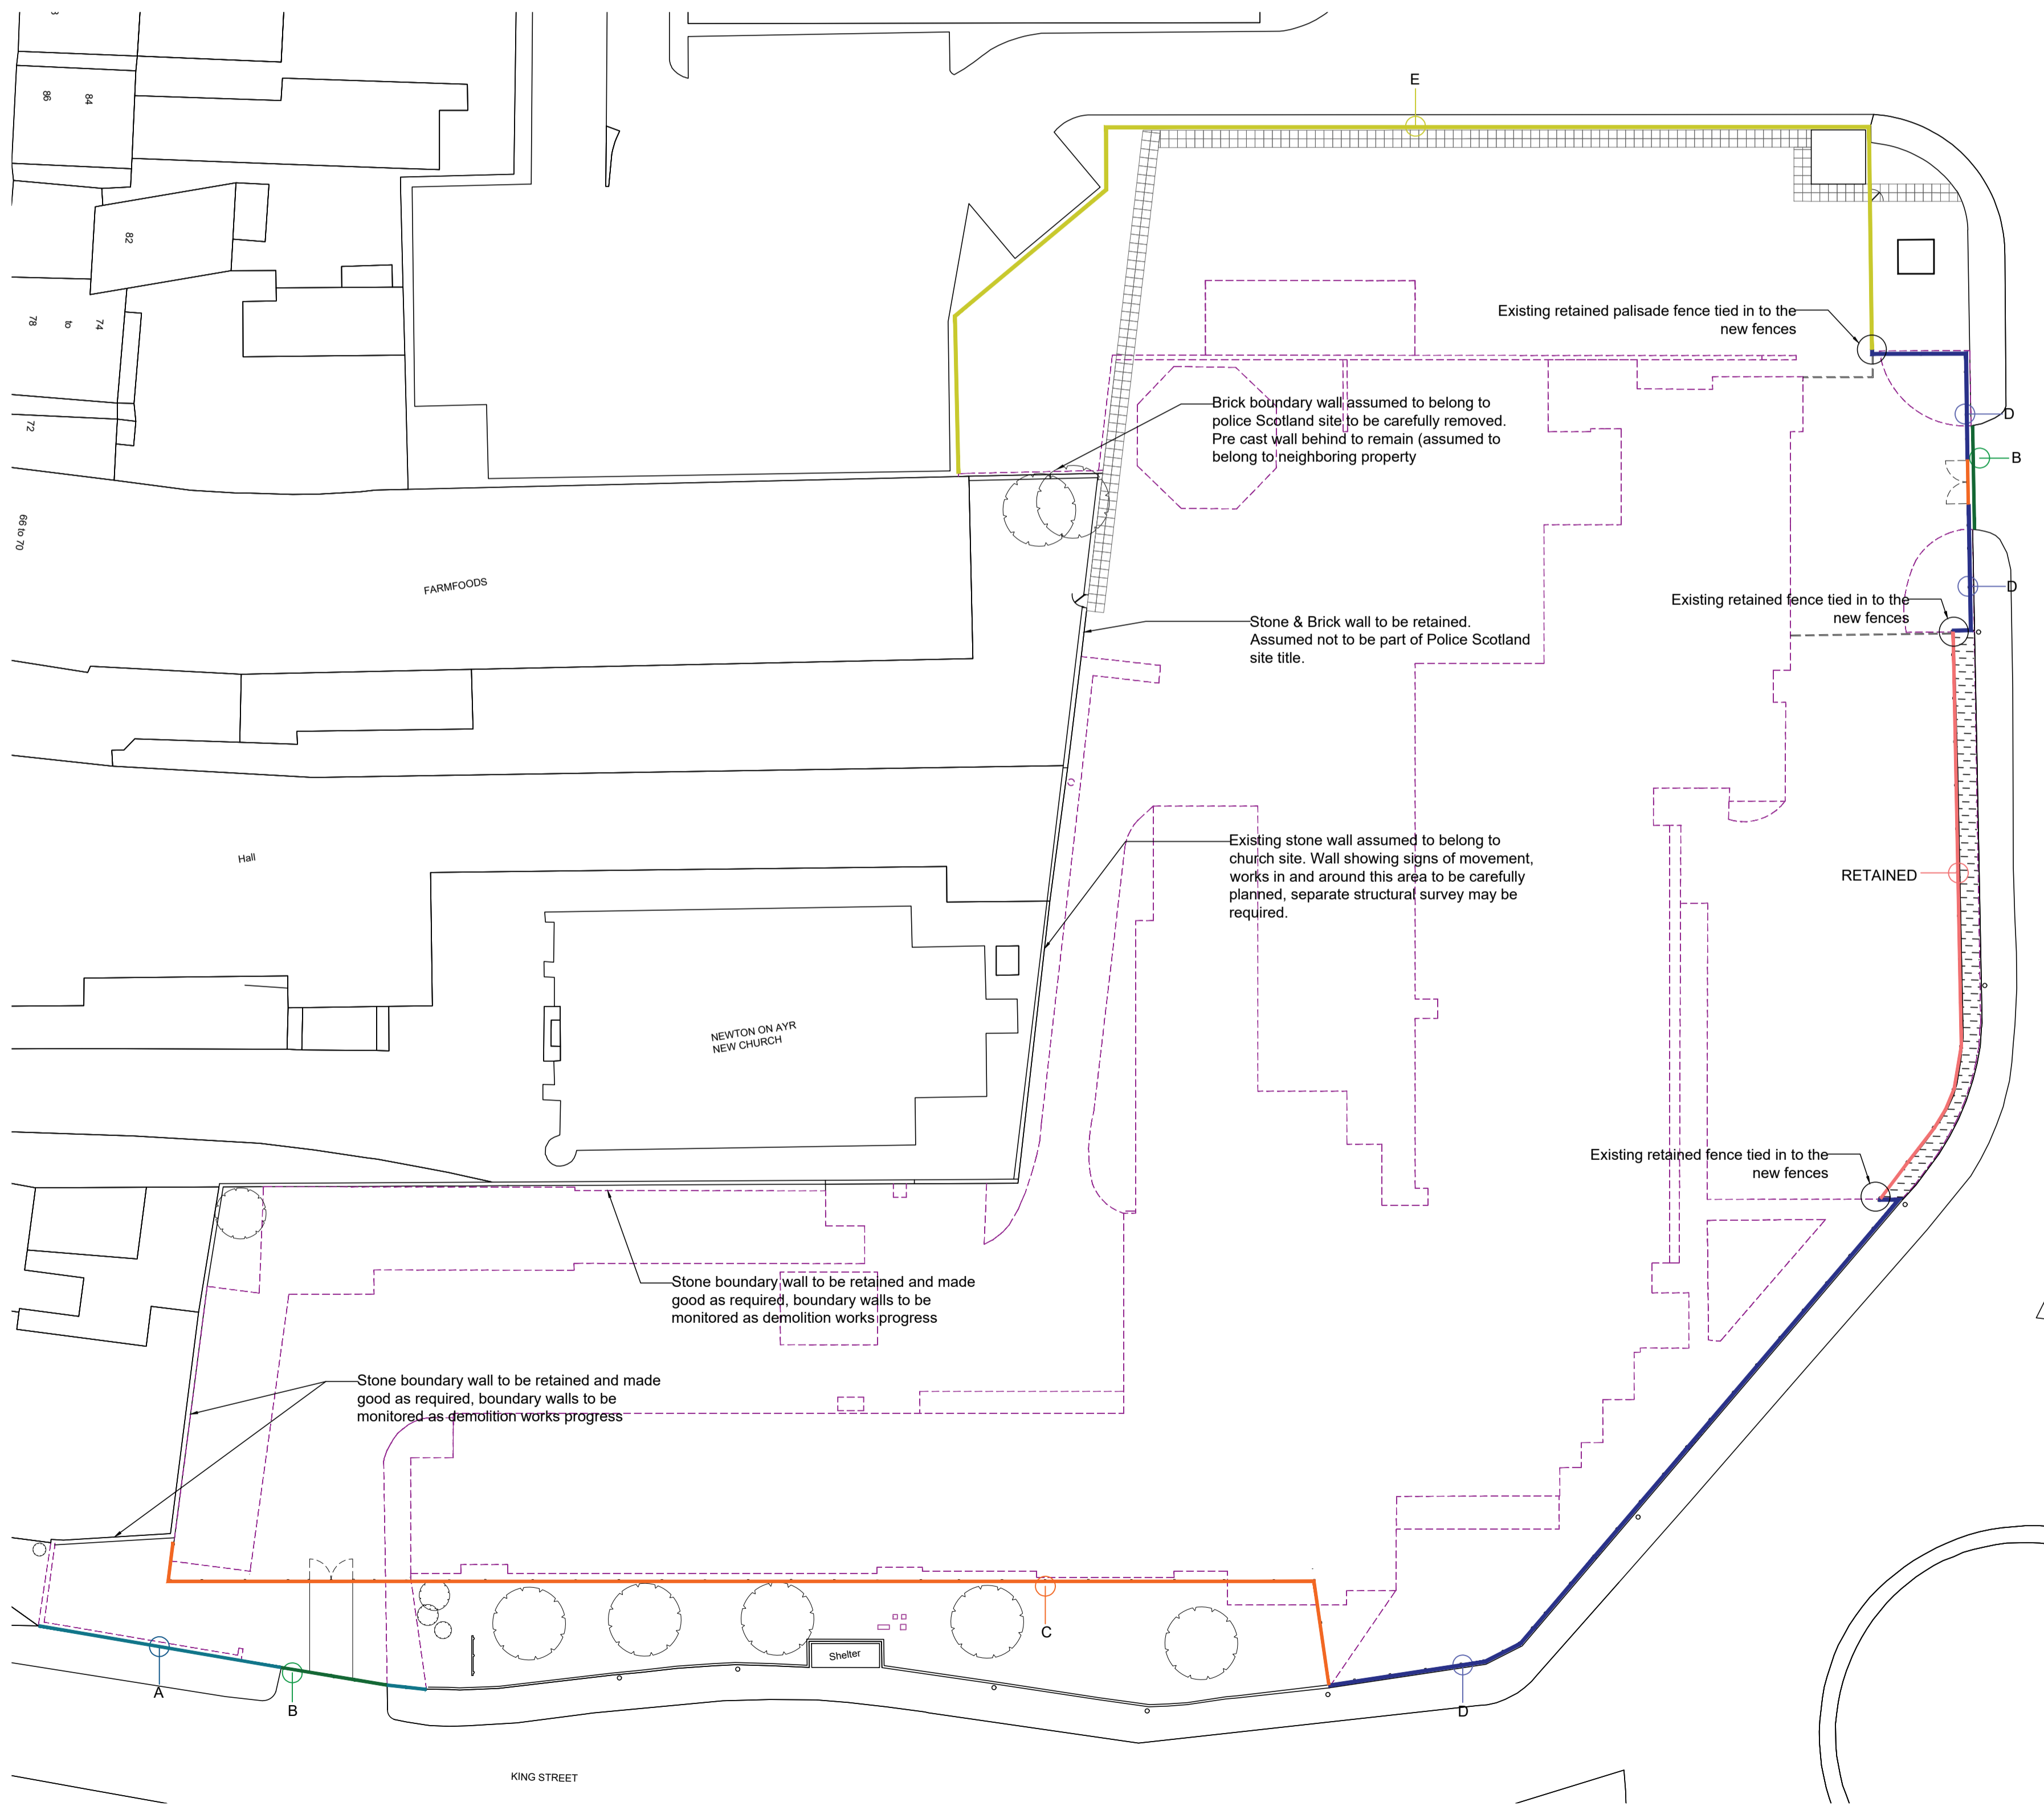


1 BOUNDARY KEY PLAN



DO NOT SCALE

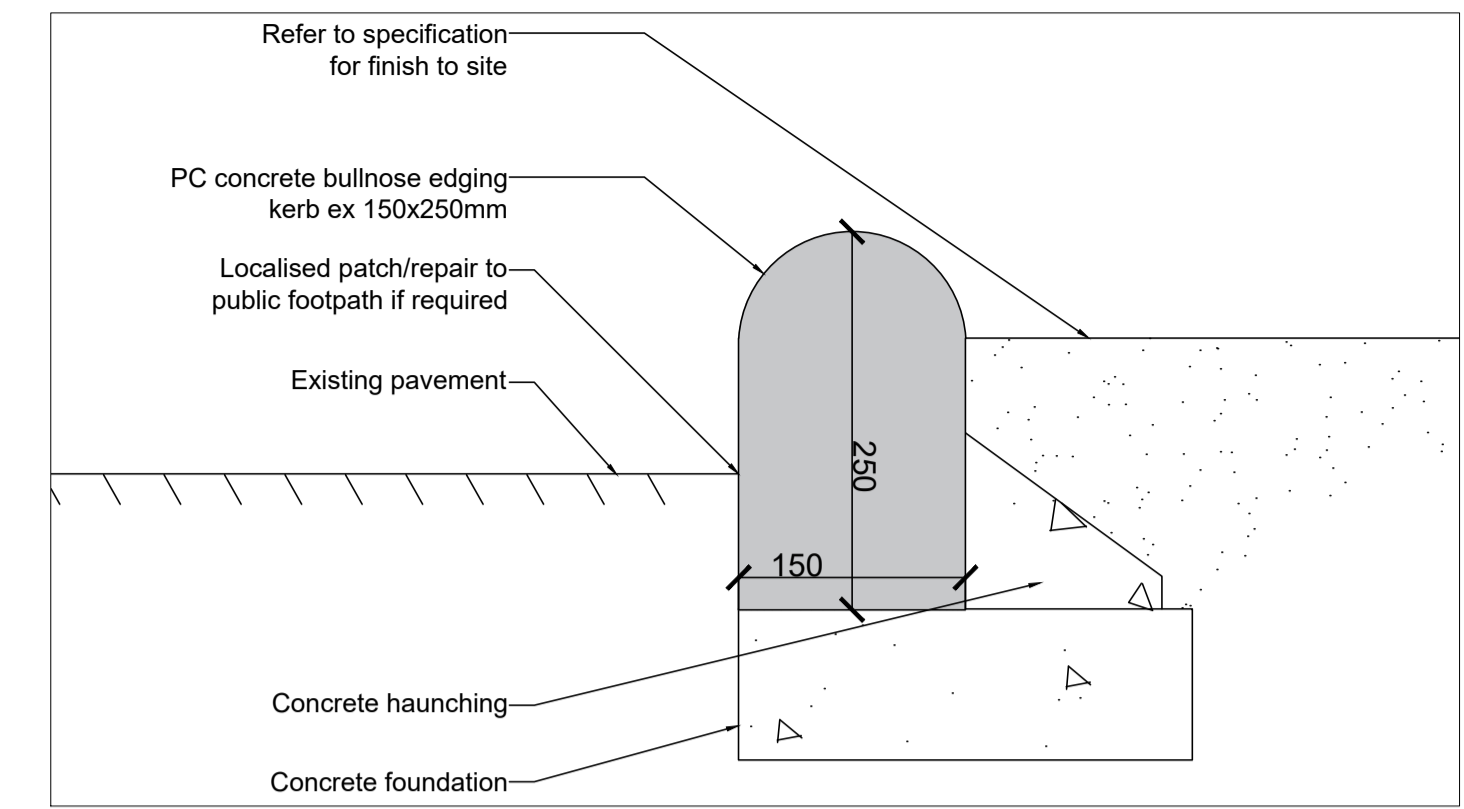

2 BOUNDARY TYPE A: BULLNOSE KERB DETAIL

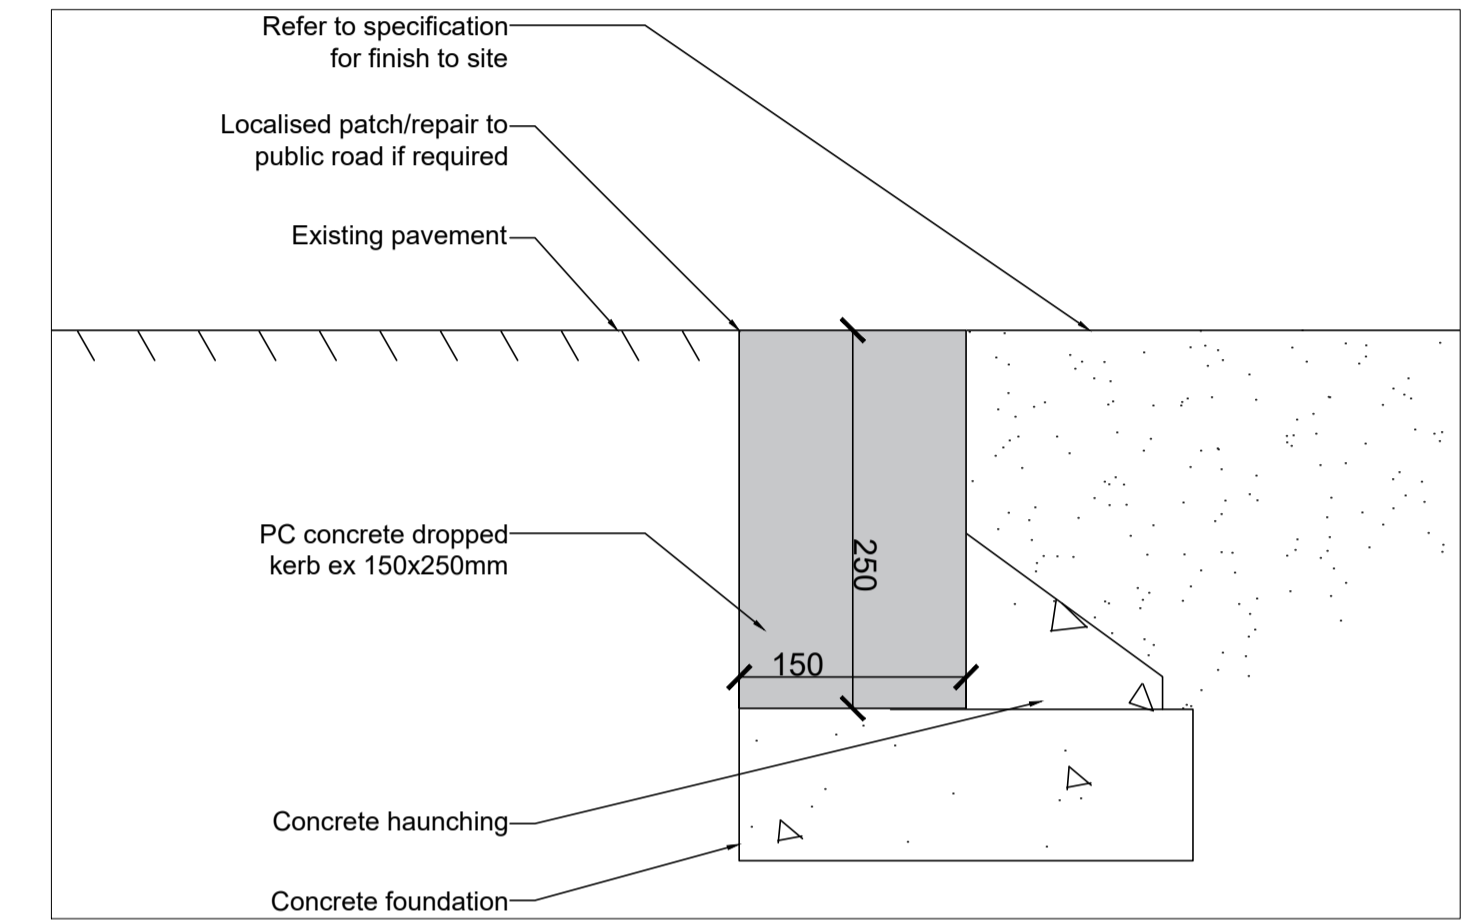

3 BOUNDARY TYPE B: DROPPED KERB DETAIL

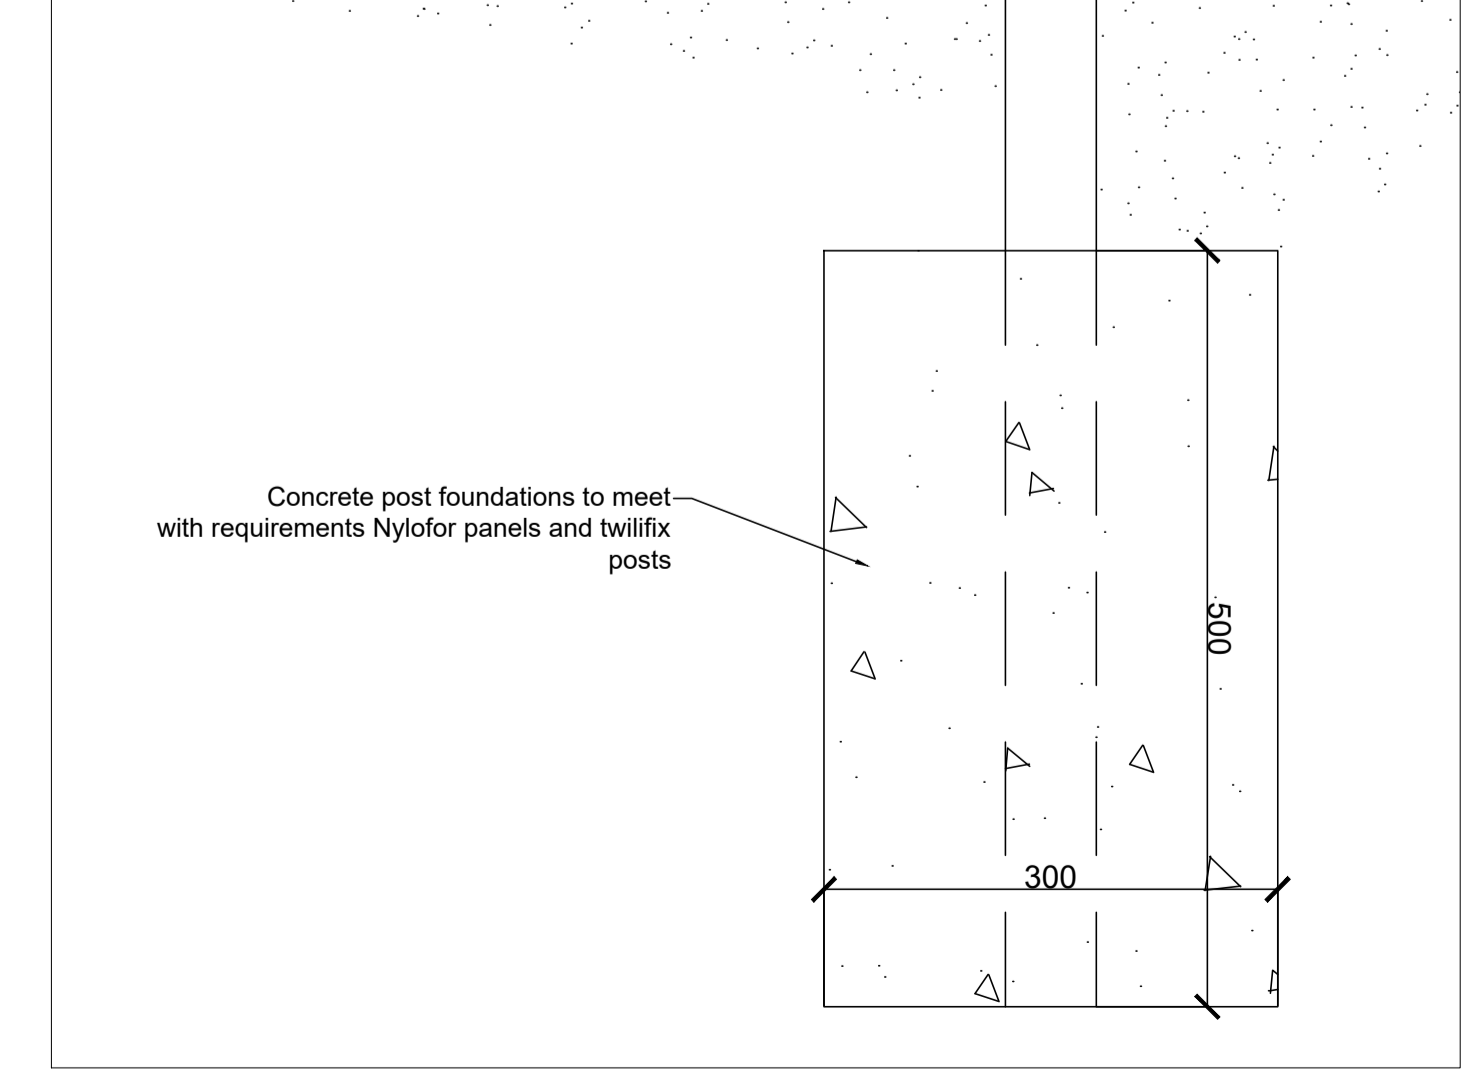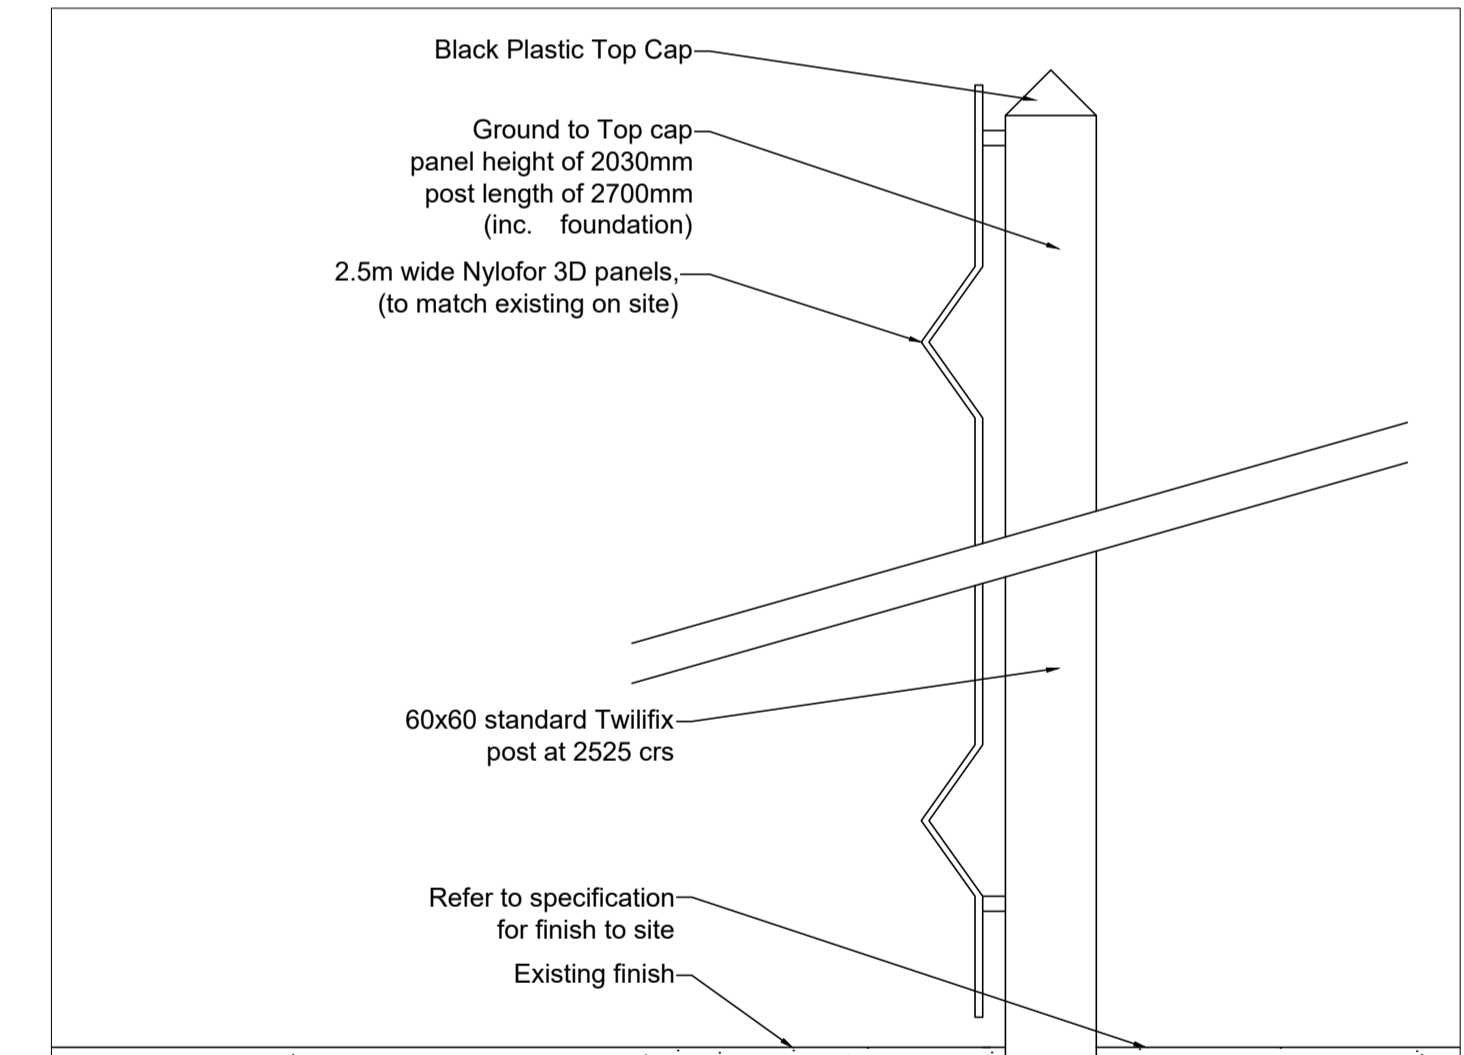

4 BOUNDARY TYPE C: SECURITY FENCE IN GRASS VERGE DETAIL

SAFETY, HEALTH AND ENVIRONMENTAL INFORMATION

In addition to the hazards/risks normally associated with the types of work detailed on this drawing, note the following:

CONSTRUCTION

MAINTENANCE/CLEANING

DECOMMISSIONING/DEMOLITION

It is assumed that all works will be carried out by a competent contractor working, where appropriate, to an approved method statement

Rev.	Date	Description	By	Chk'd	App'd

AtkinsRéalis

ATKINS REALIS
2 Atlantic Square
York Street
Glasgow
G2 8JQ
Tel: +44 (0)141 220 2000
Fax: +44 (0)141 220 2001
www.atkinsglobal.com
© SNC-Lavalin (2018)

Client

SCOTTISH POLICE
SCOTLAND
Keeping people safe

Project Title
SCOTTISH POLICE AYRSHIRE HEADQUARTERS DEMOLITION

Drawing Title
HARD SURFACE / BOUNDARY TYPICAL DETAILS AS PROPOSED

Scale	AS NOTED	MS	MS	DR	DR
Original Size	A1	02/02/2024	02/02/2024	02/02/2024	02/02/2024
Drawing Number	SPAHQ-ATK-BW-GF-DR-AR-00106				P01
Revision					