


NOTES

- Do not scale from this drawing -
- Report any discrepancies to the Architect
- Check dimensions on site prior to starting work

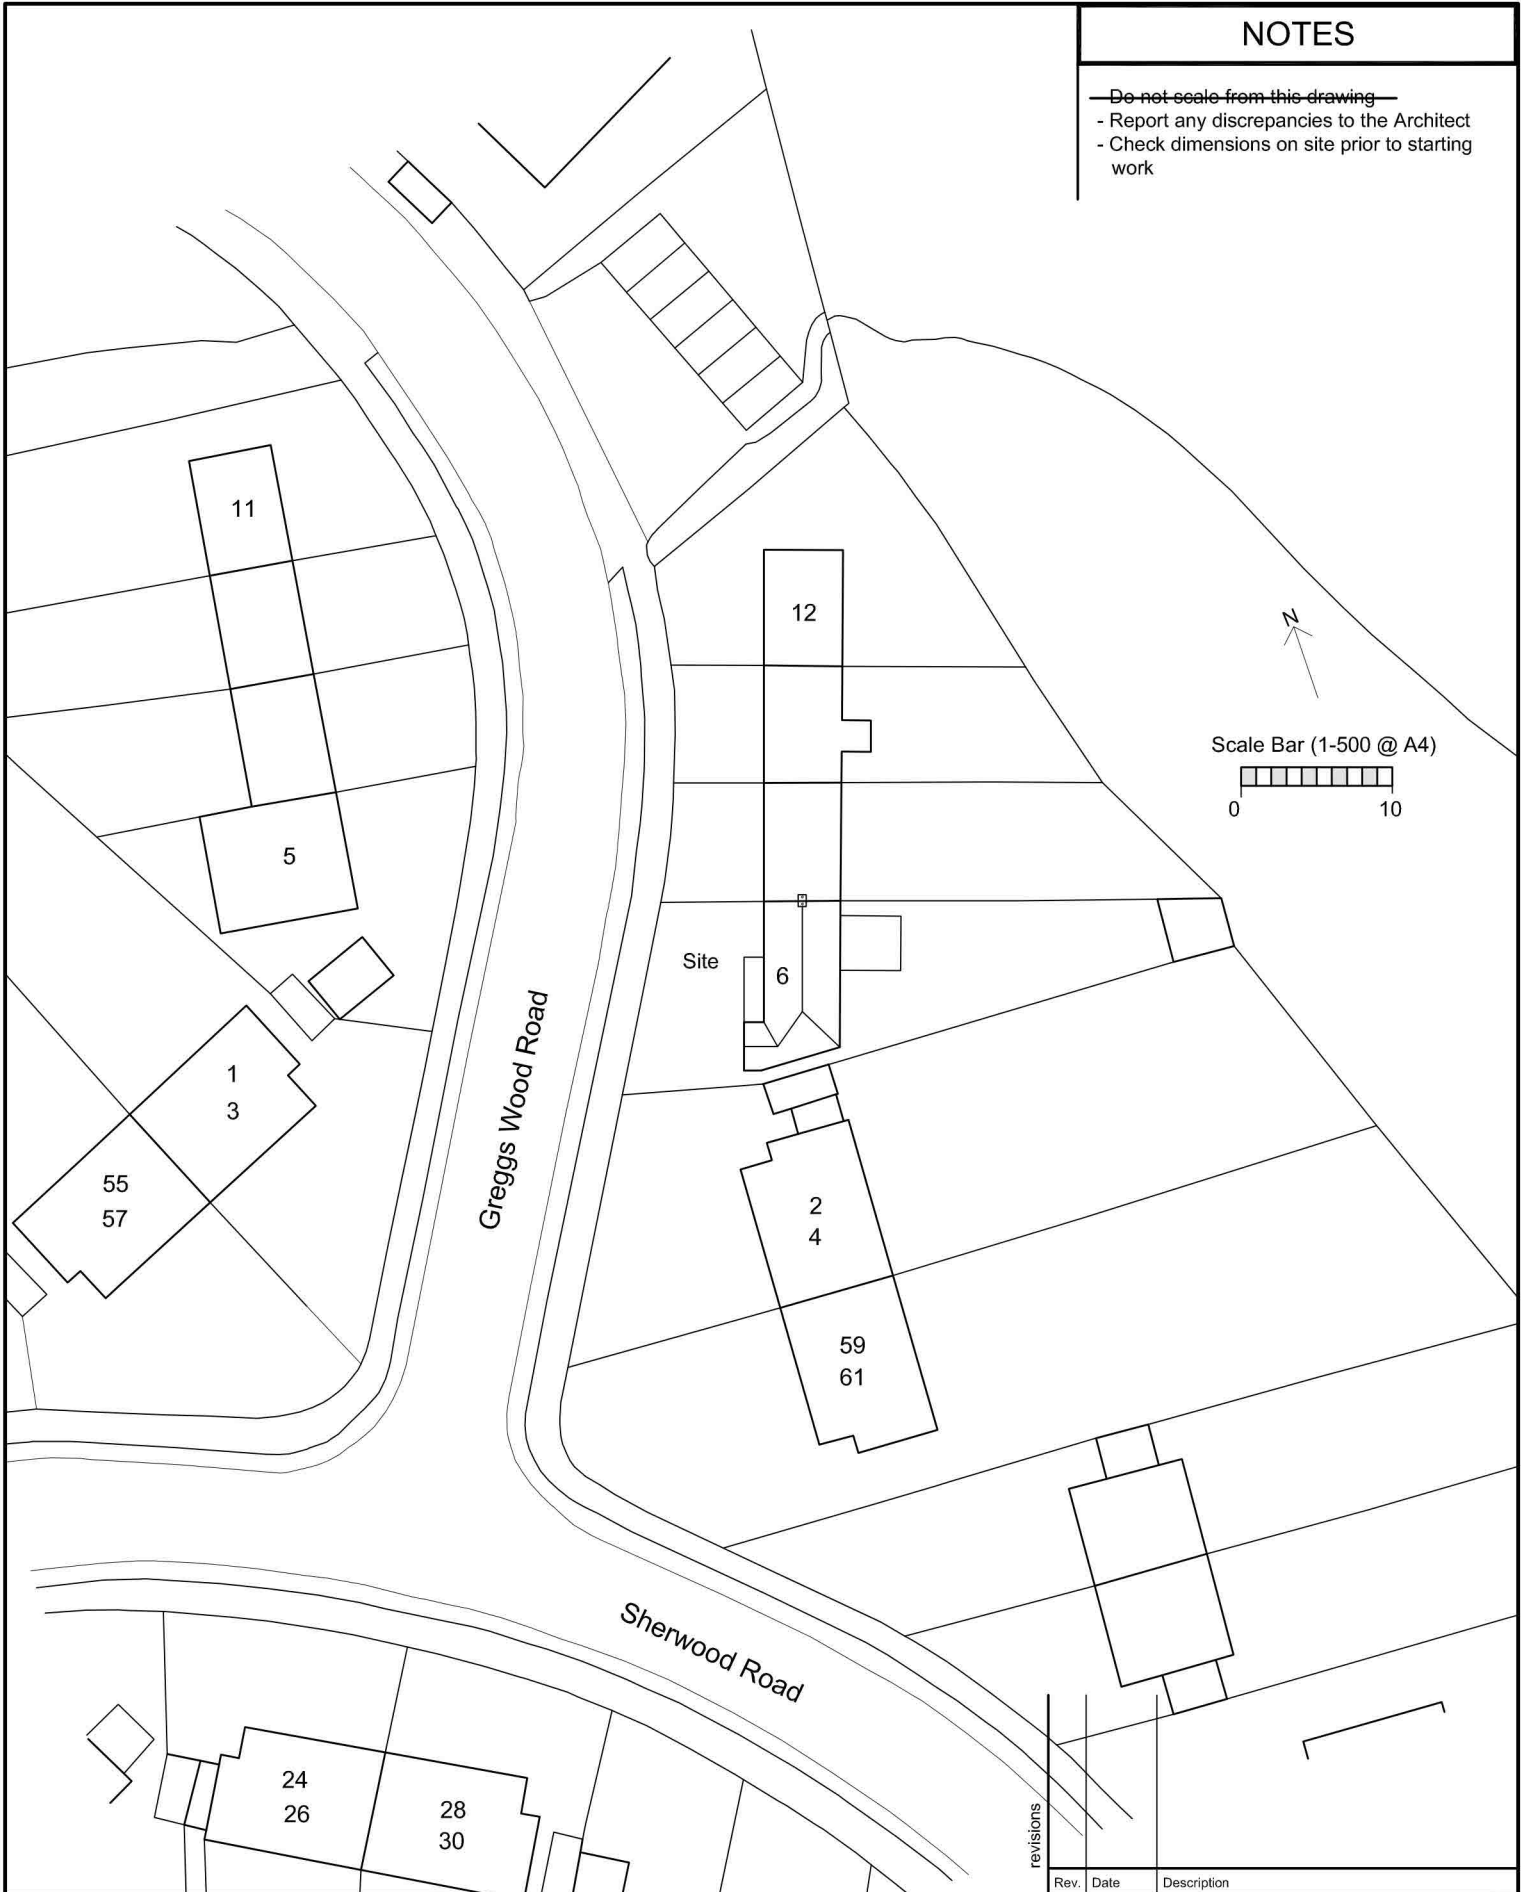

revisions

| Rev. | Date | Description |
|------|------|-------------|
| | | |

Job Title:

Motorbike Garage Extension
6 Greggs Wood Road
Tunbridge Wells
Kent
TN2 3JL

RDM Architects

Hunters, Langton Road
Langton Green, Tunbridge Wells
Kent TN3 0BA

rdmarchitects1@gmail.com

Date:

Mrch 24

Drawn By:

RDM

Scale:

1/500 @ A4

Drawing Title:

Existing Site Plan

Drawing Number:

DM/2

Rev.: