

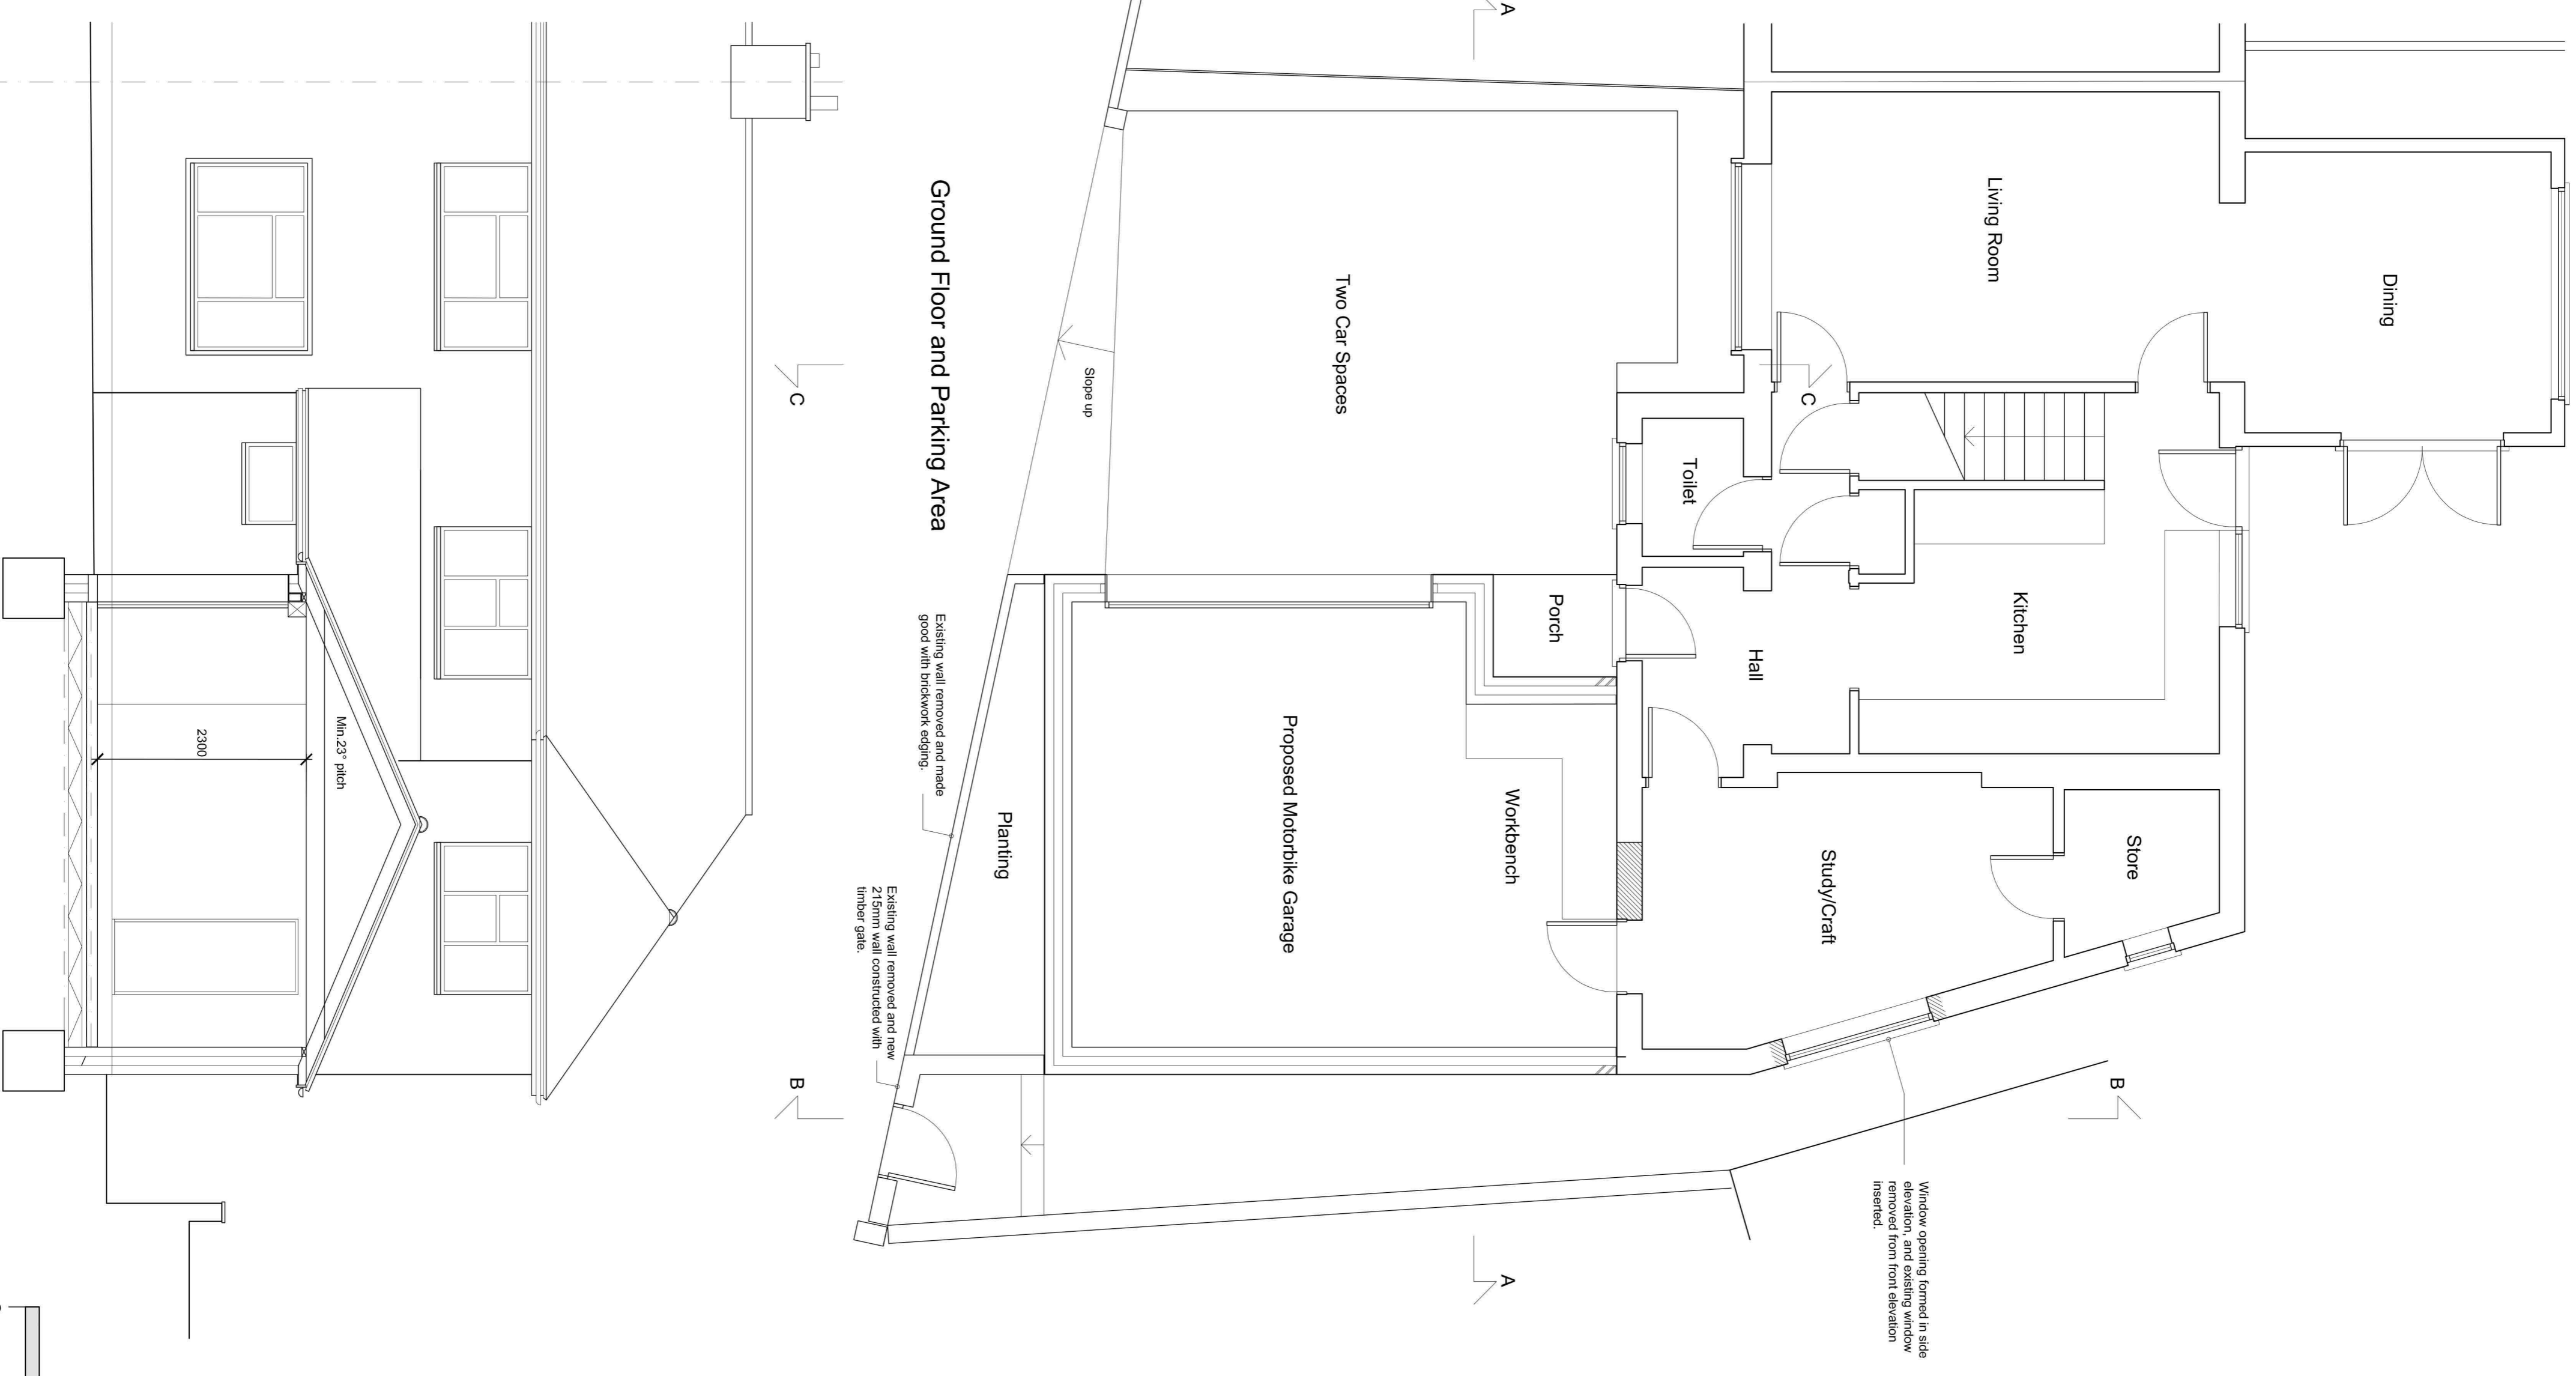
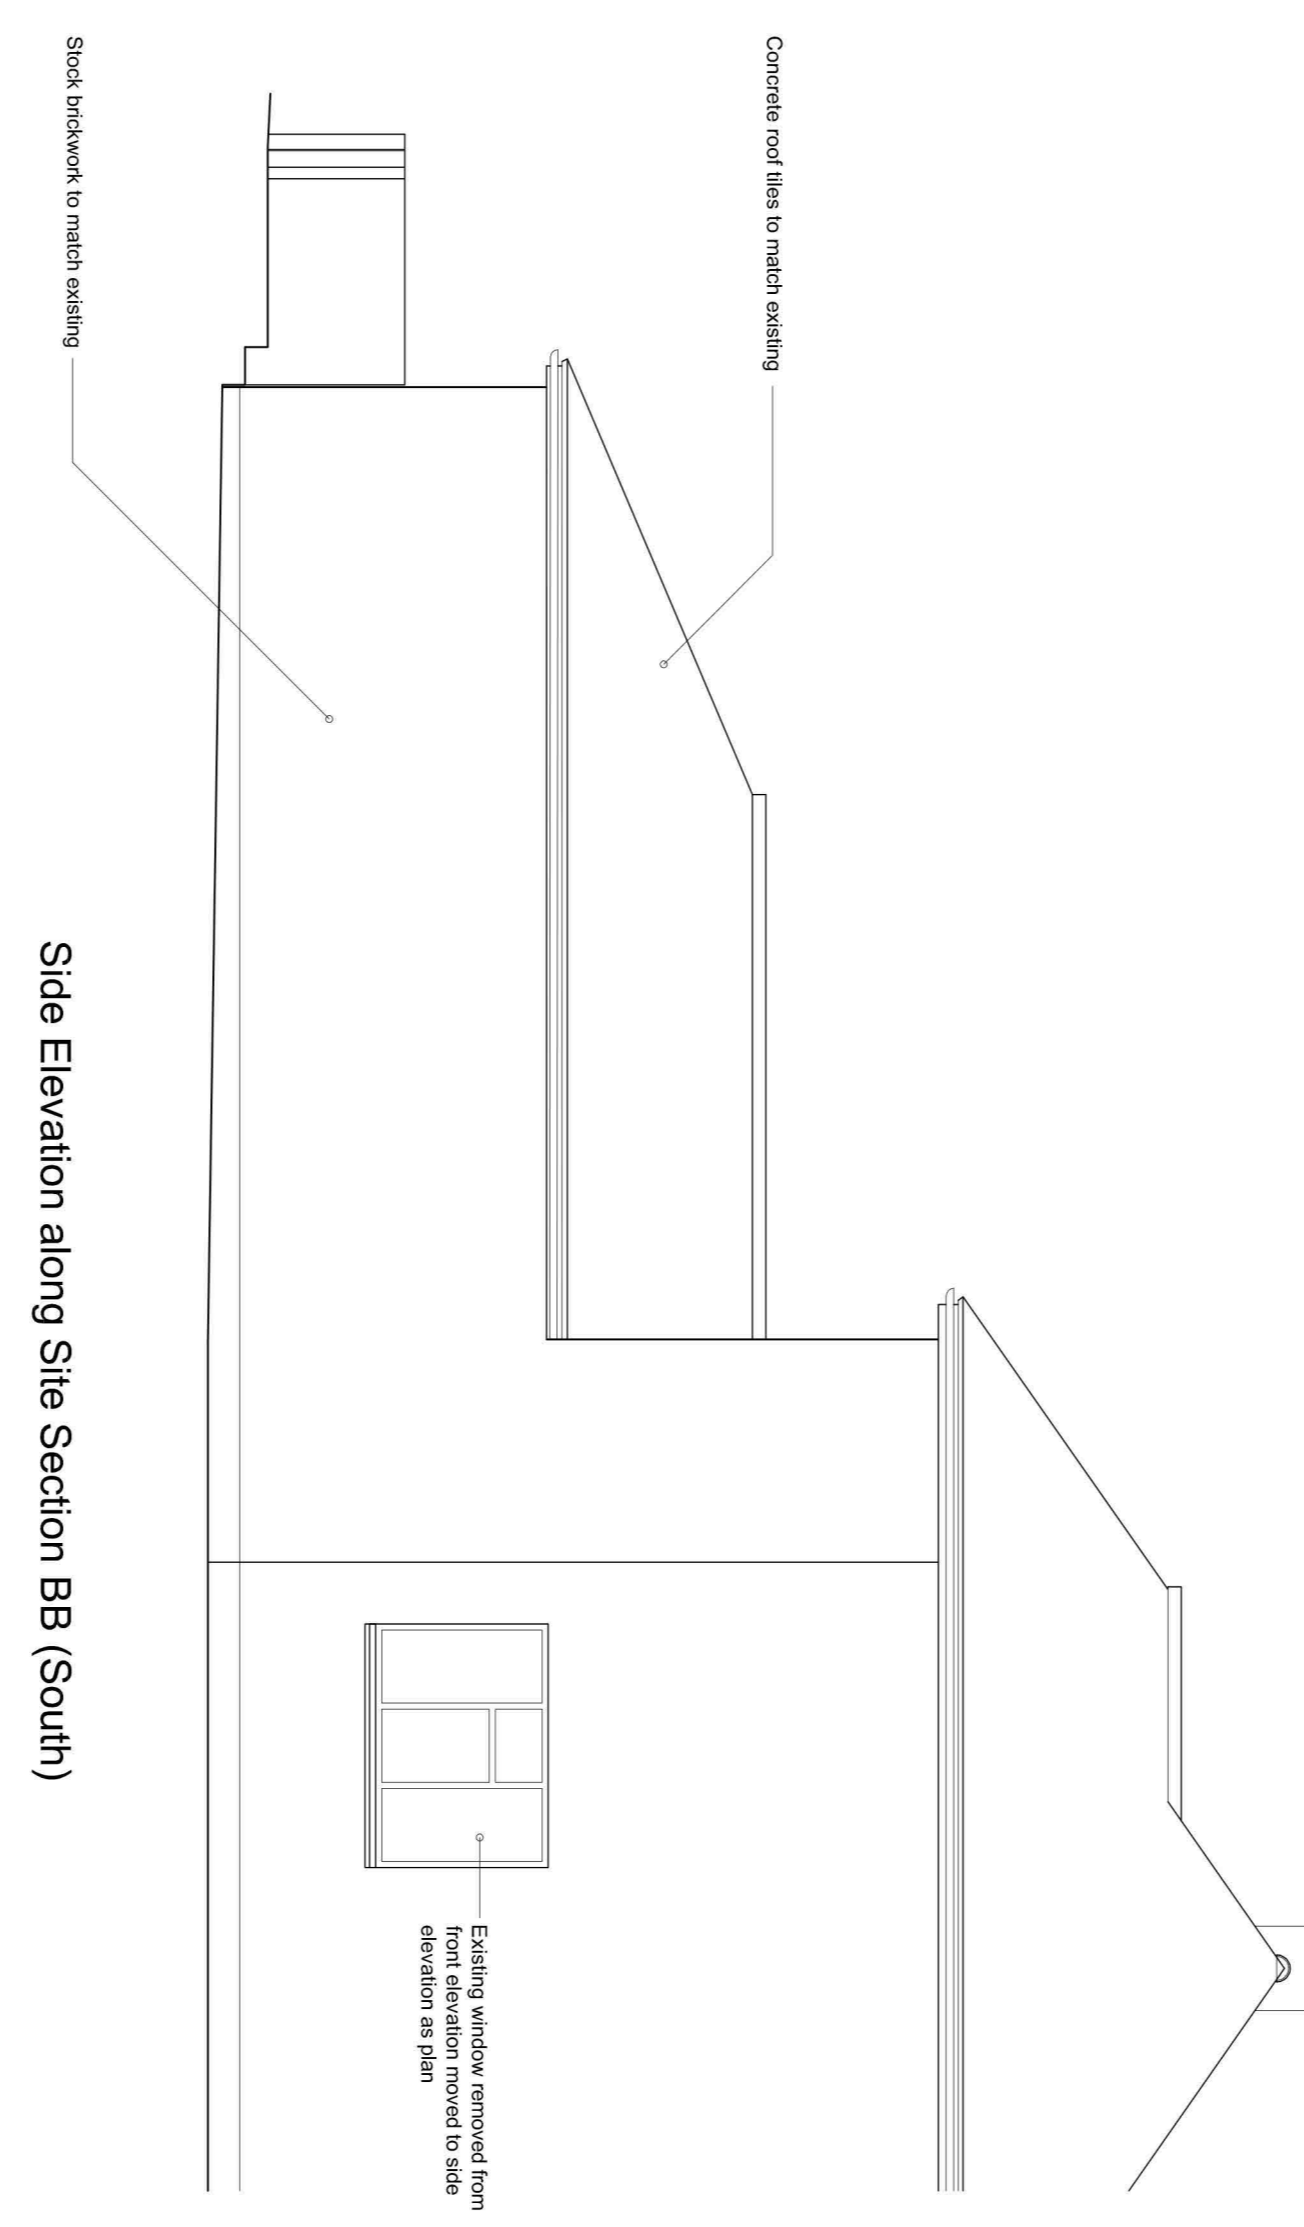
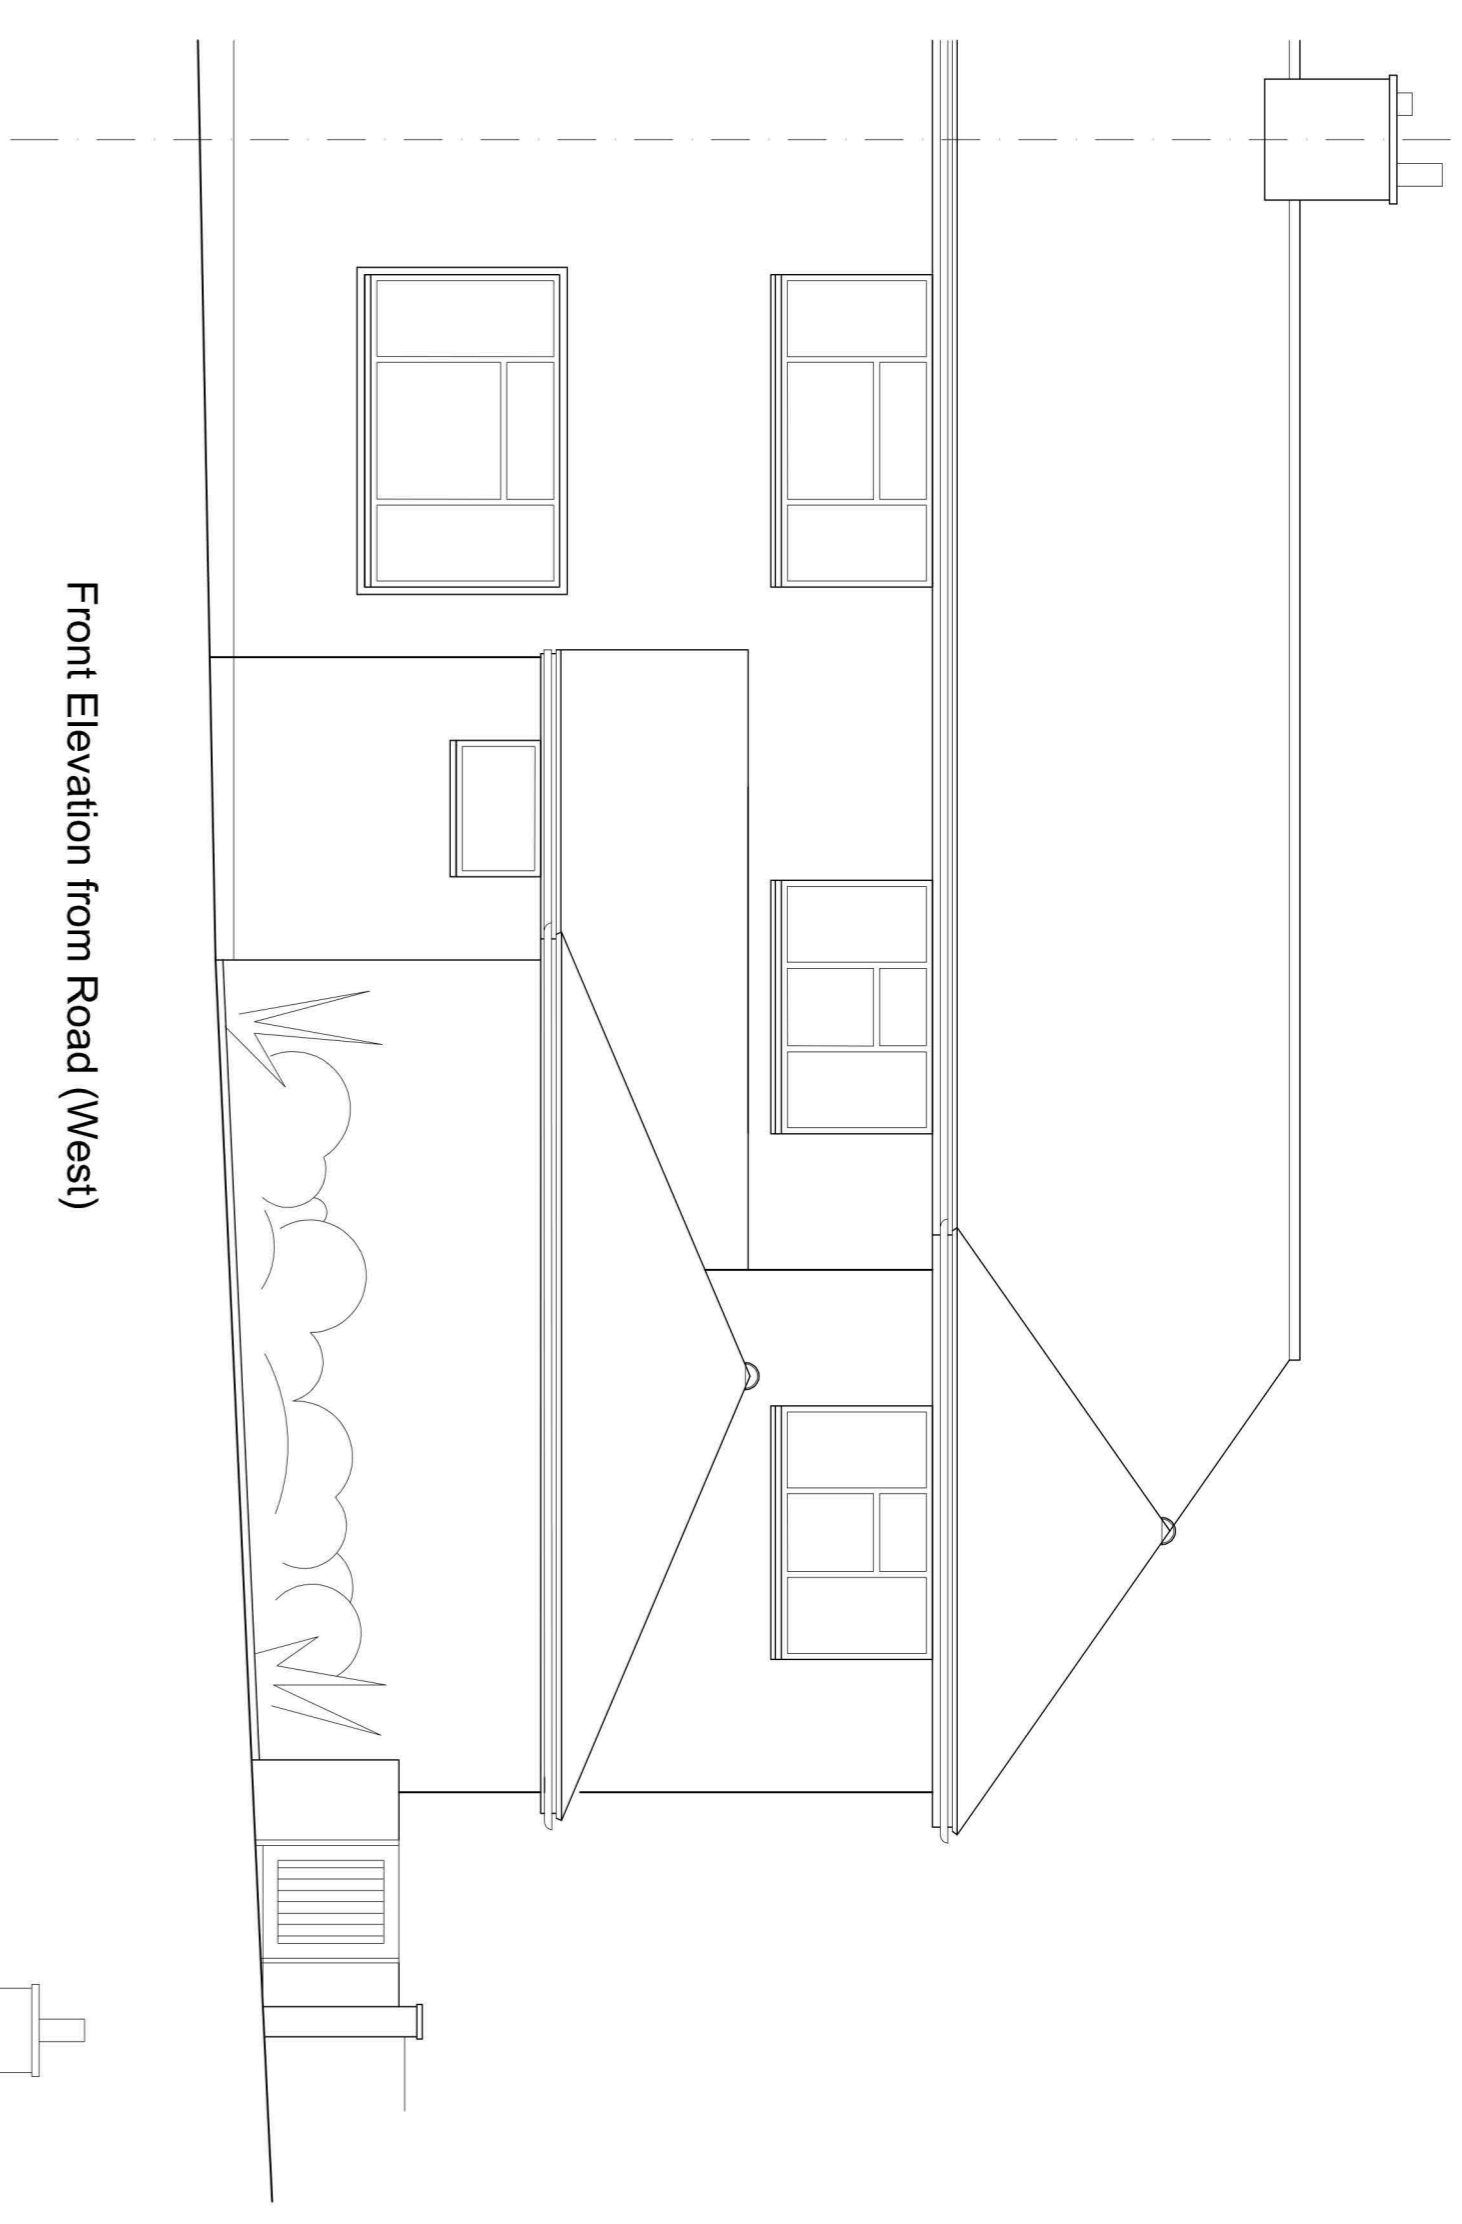


NOTES

- Do not scale from this drawing-
- Report any discrepancies to the Architect
- Check dimensions on site prior to starting work

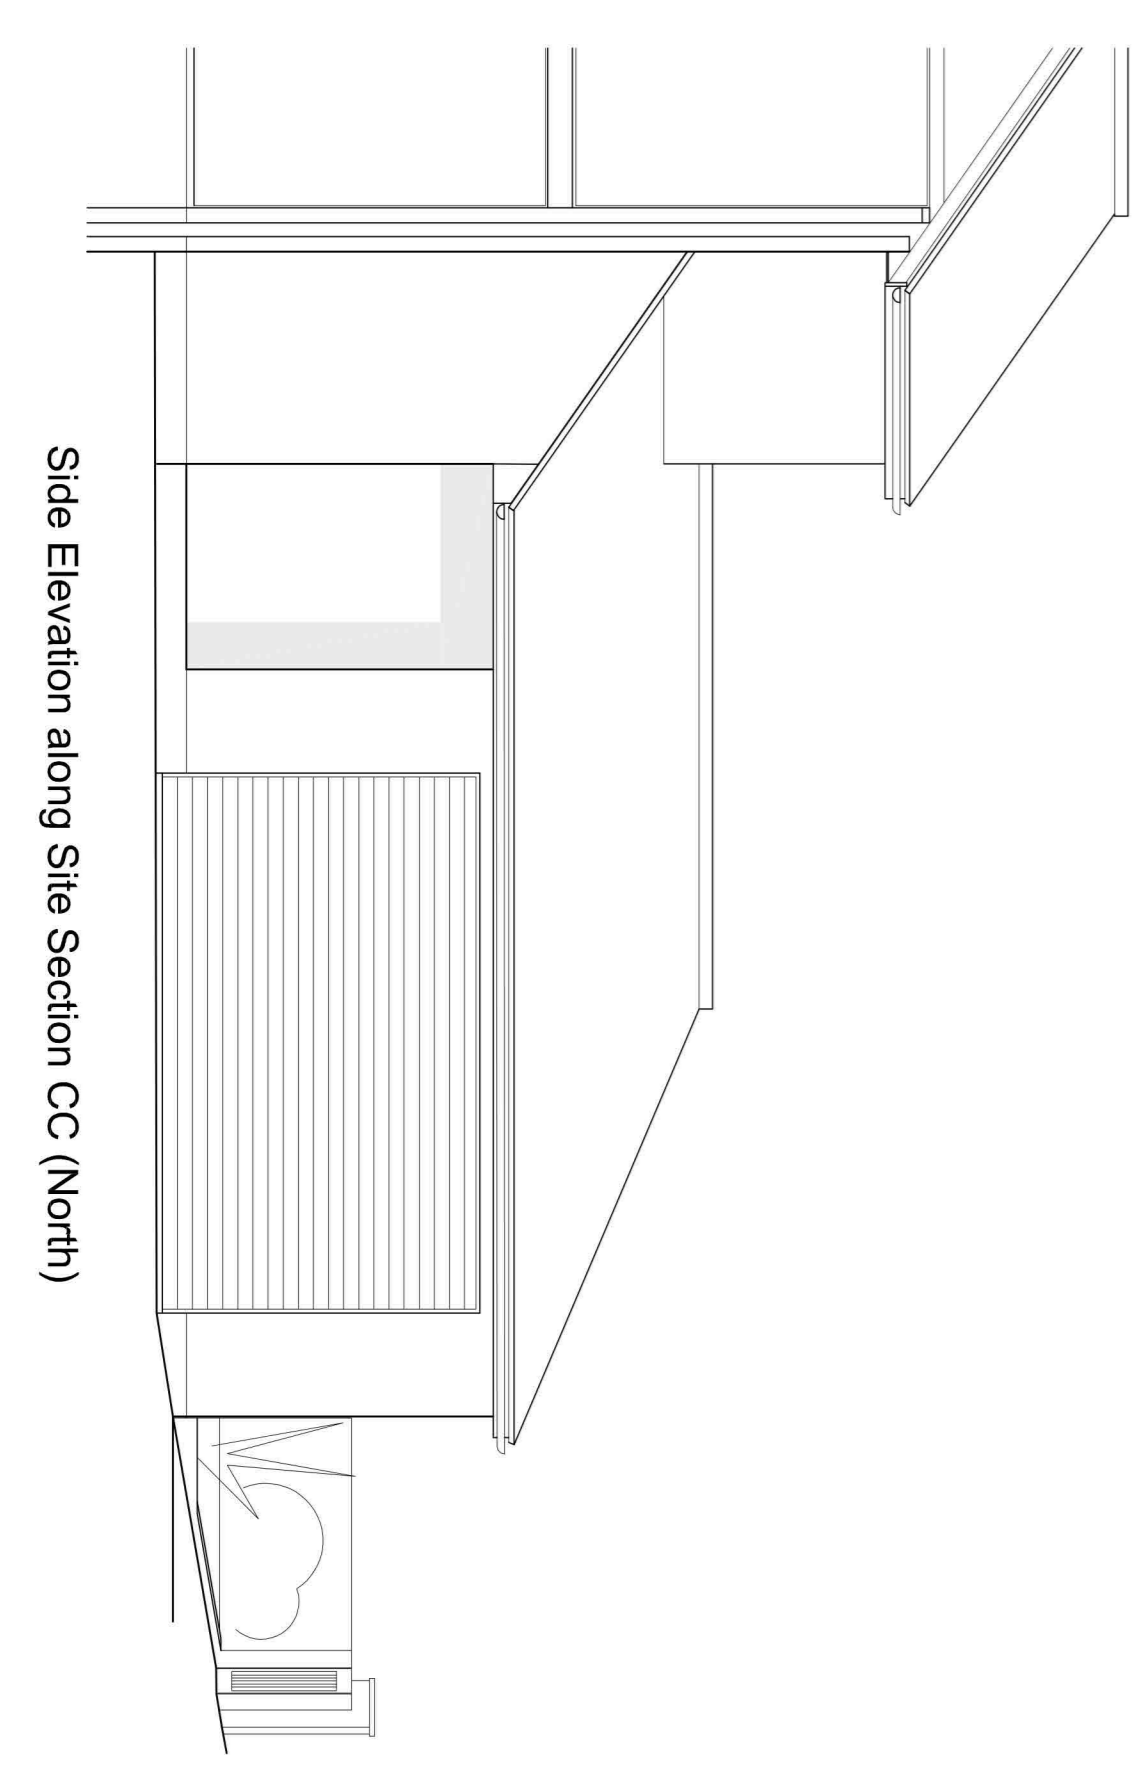

Front Elevation and Proposed Motorbike Store Section AA

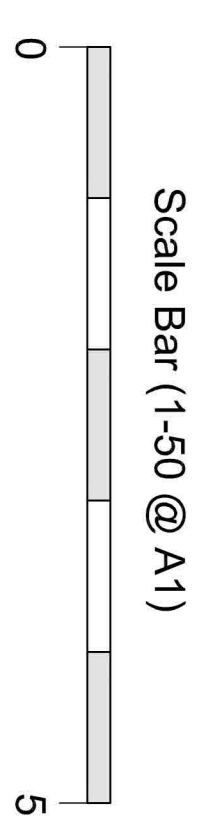

revisions

Rev.	Date	Description

Job Title:
Motorbike Garage Extension
 6 Greggs Wood Road
 Tunbridge Wells
 Kent
 TN2 3JL

Richard Marsh ARB
 RDM Architects
 Hunters
 Langton Road
 Langton Green
 Kent TN3 0BA
 rdmararchitects@gmail.com

Drawing Title:
Proposed Floor Plan, Front Elevation, Part Side Elevations, Site Sections and Garage Section.

Scale:
 1:50 @ A1
 1:100 @ A3

Drawn By:
RDM

Date:
March 24

Drawing Number:
DM / 5

Rev.: