


# NOTES

- Do not scale from this drawing -
- Report any discrepancies to the Architect
- Check dimensions on site prior to starting work

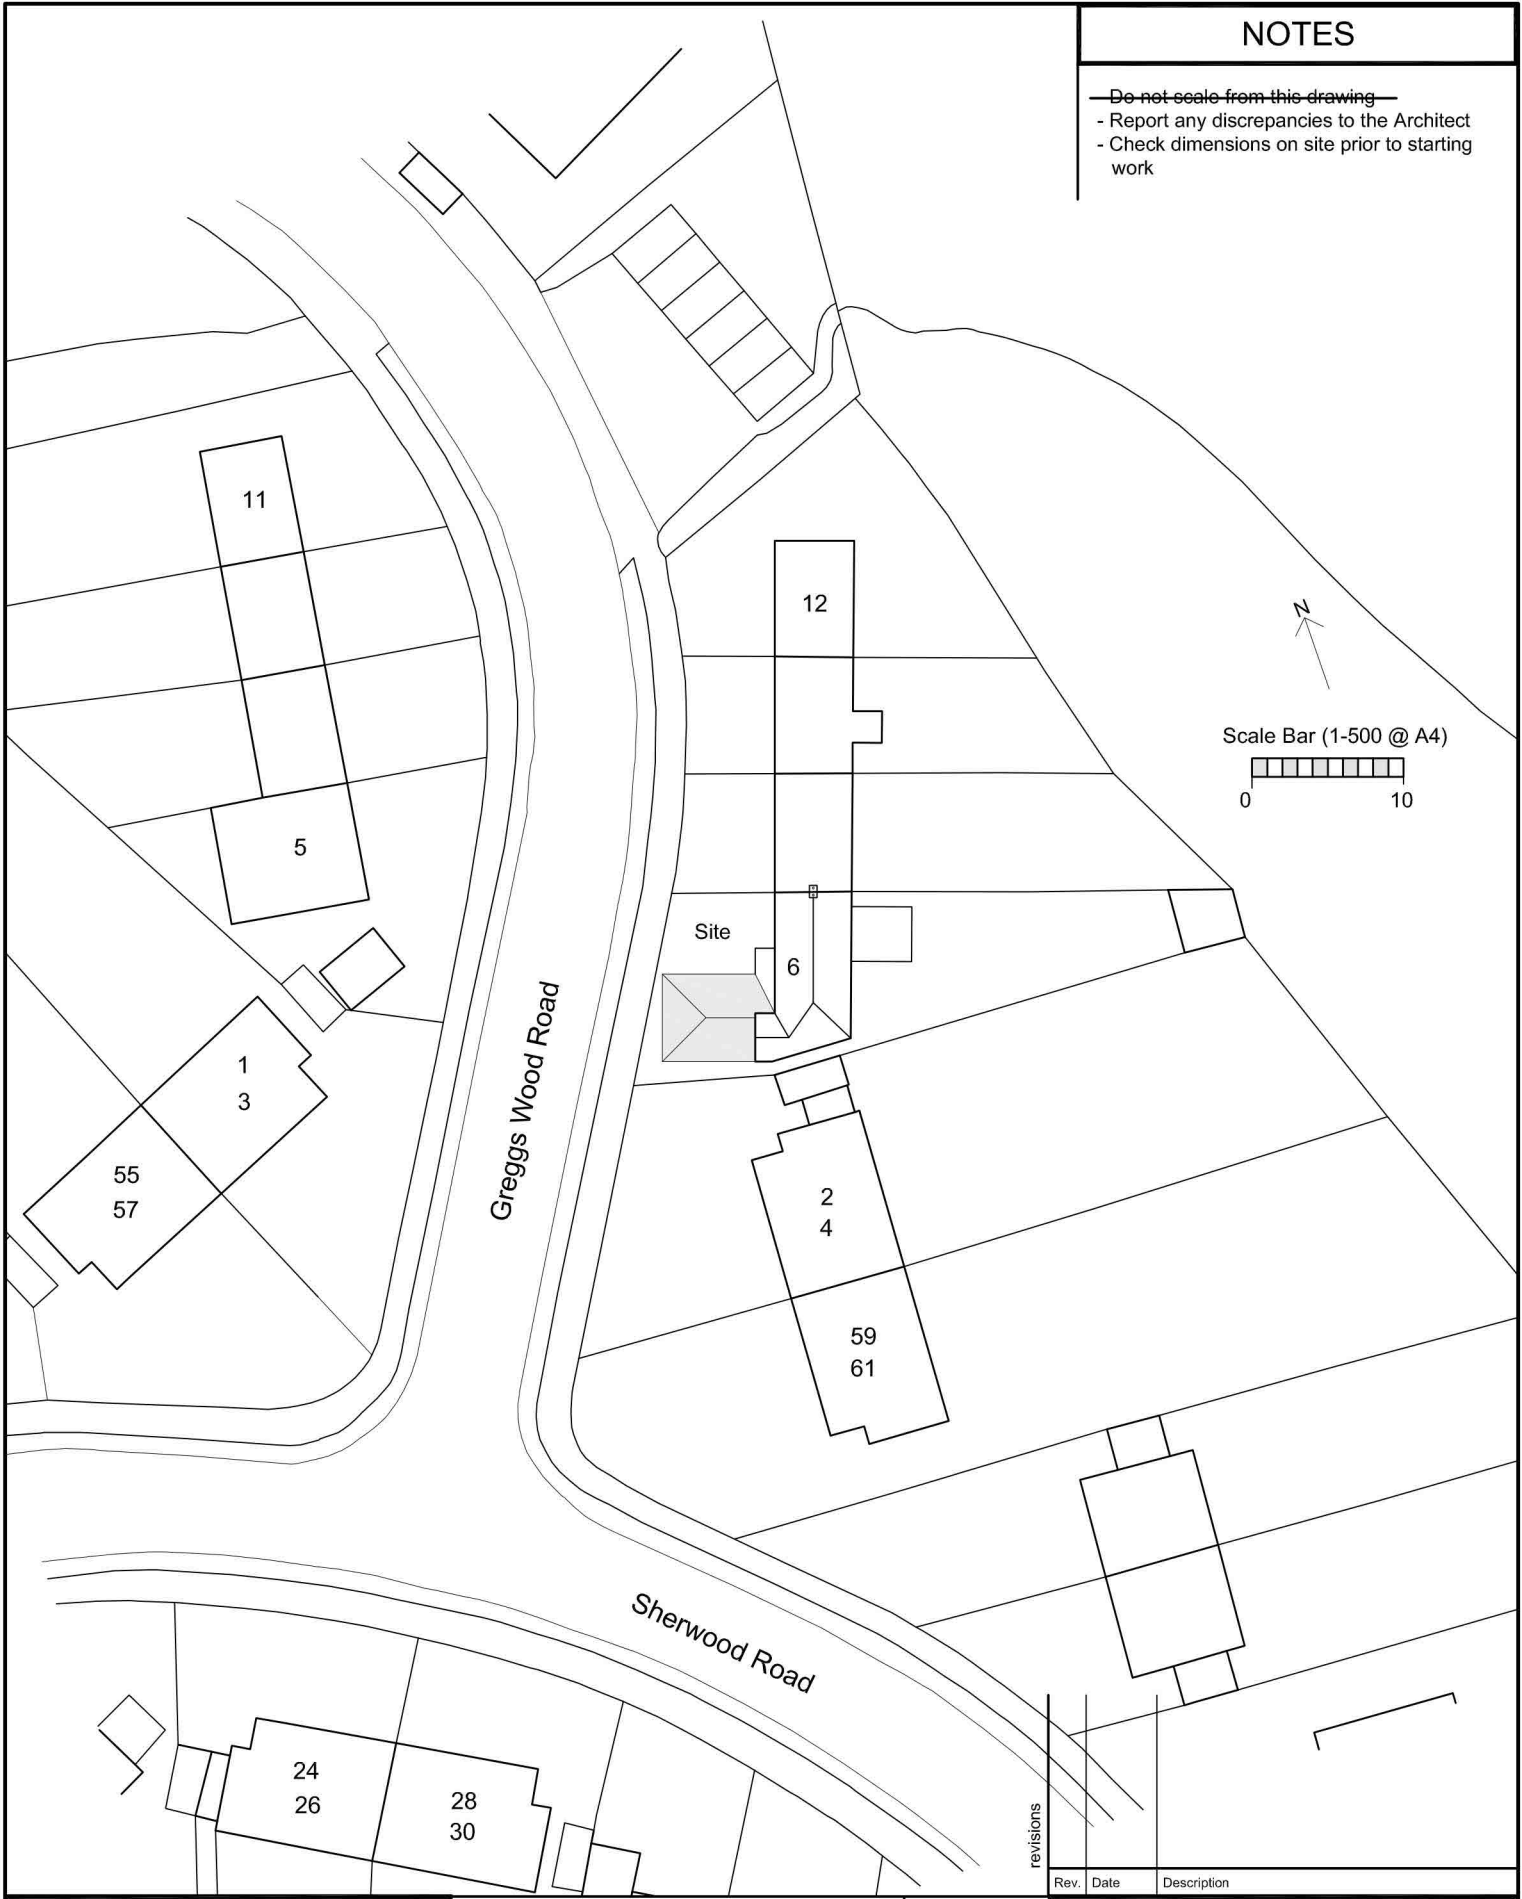

revisions

Rev.	Date	Description

Job Title:  
**Motorbike Garage Extension**  
 6 Greggs Wood Road  
 Tunbridge Wells  
 Kent  
 TN2 3JL

**RDM Architects**  
 Hunters, Langton Road  
 Langton Green, Tunbridge Wells  
 Kent TN3 0BA  
 [Redacted]  
 rdmarchitects1@gmail.com

Date:  
 Mrch 24  
 Drawn By:  
 RDM  
 Scale:  
 1/500 @ A4

Drawing Title:  
**Proposed Site Plan**  
 Drawing Number: DM/3  
 Rev.: