
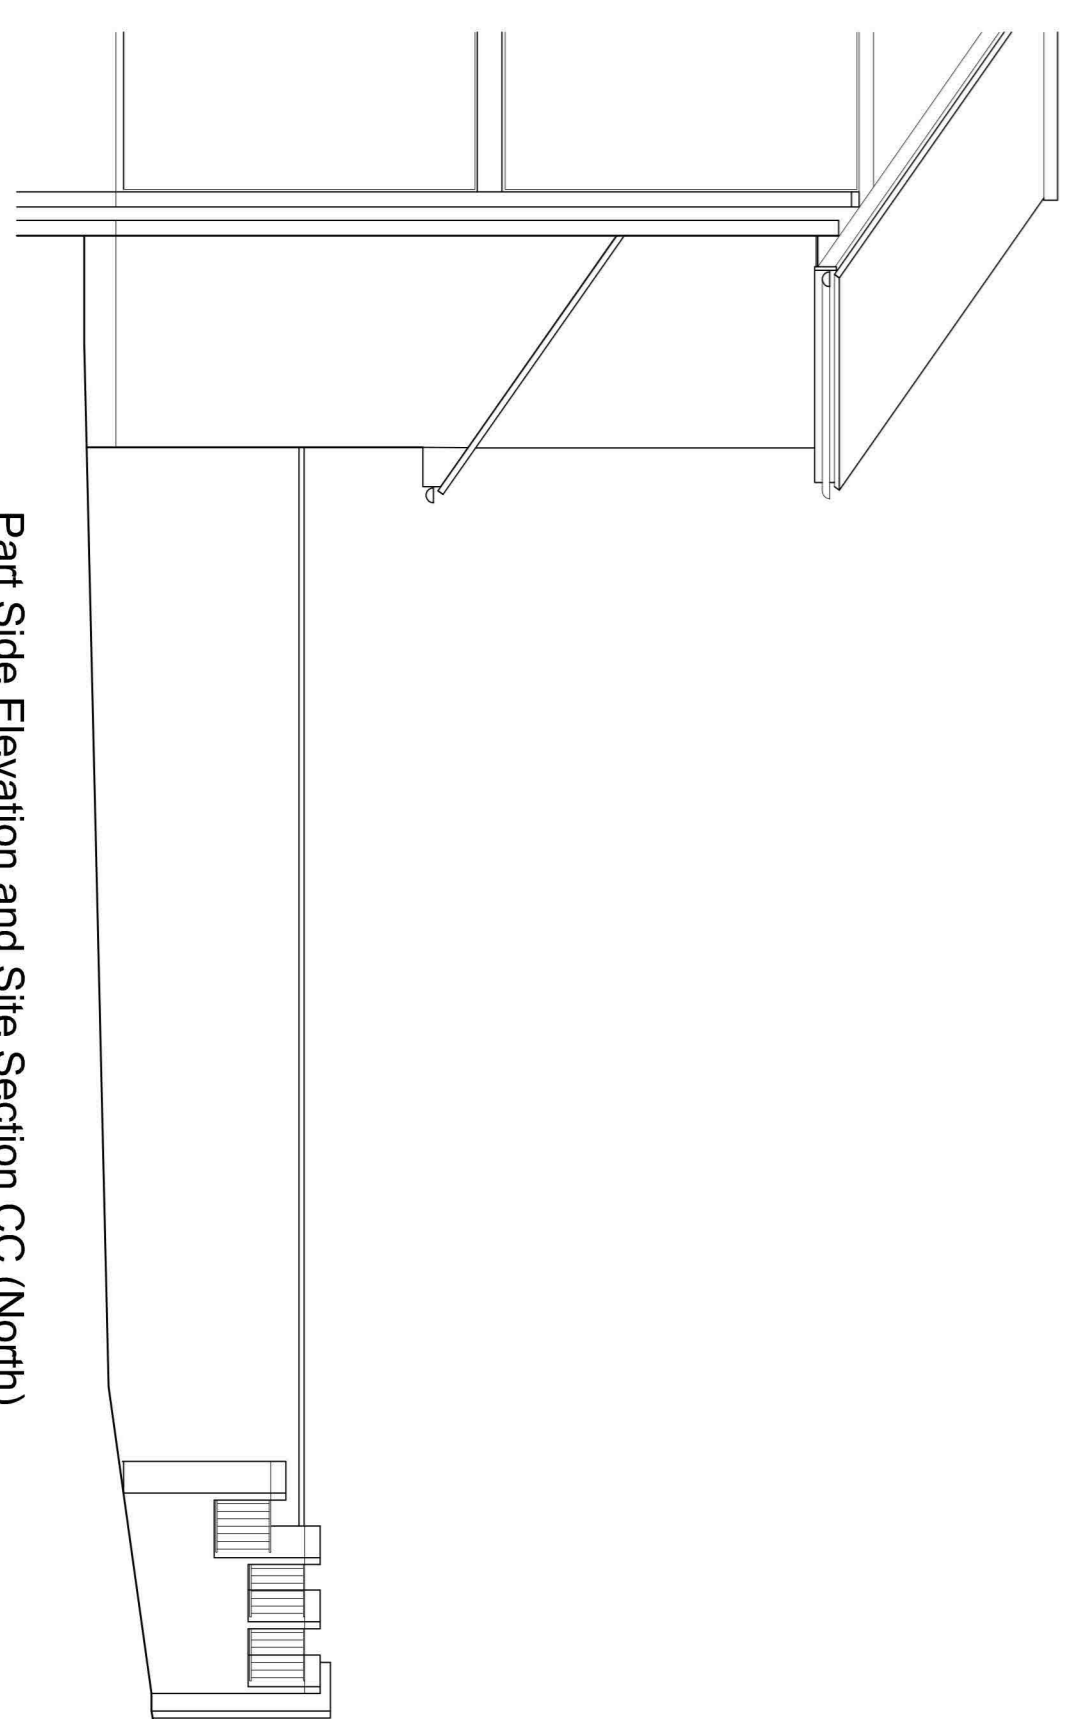
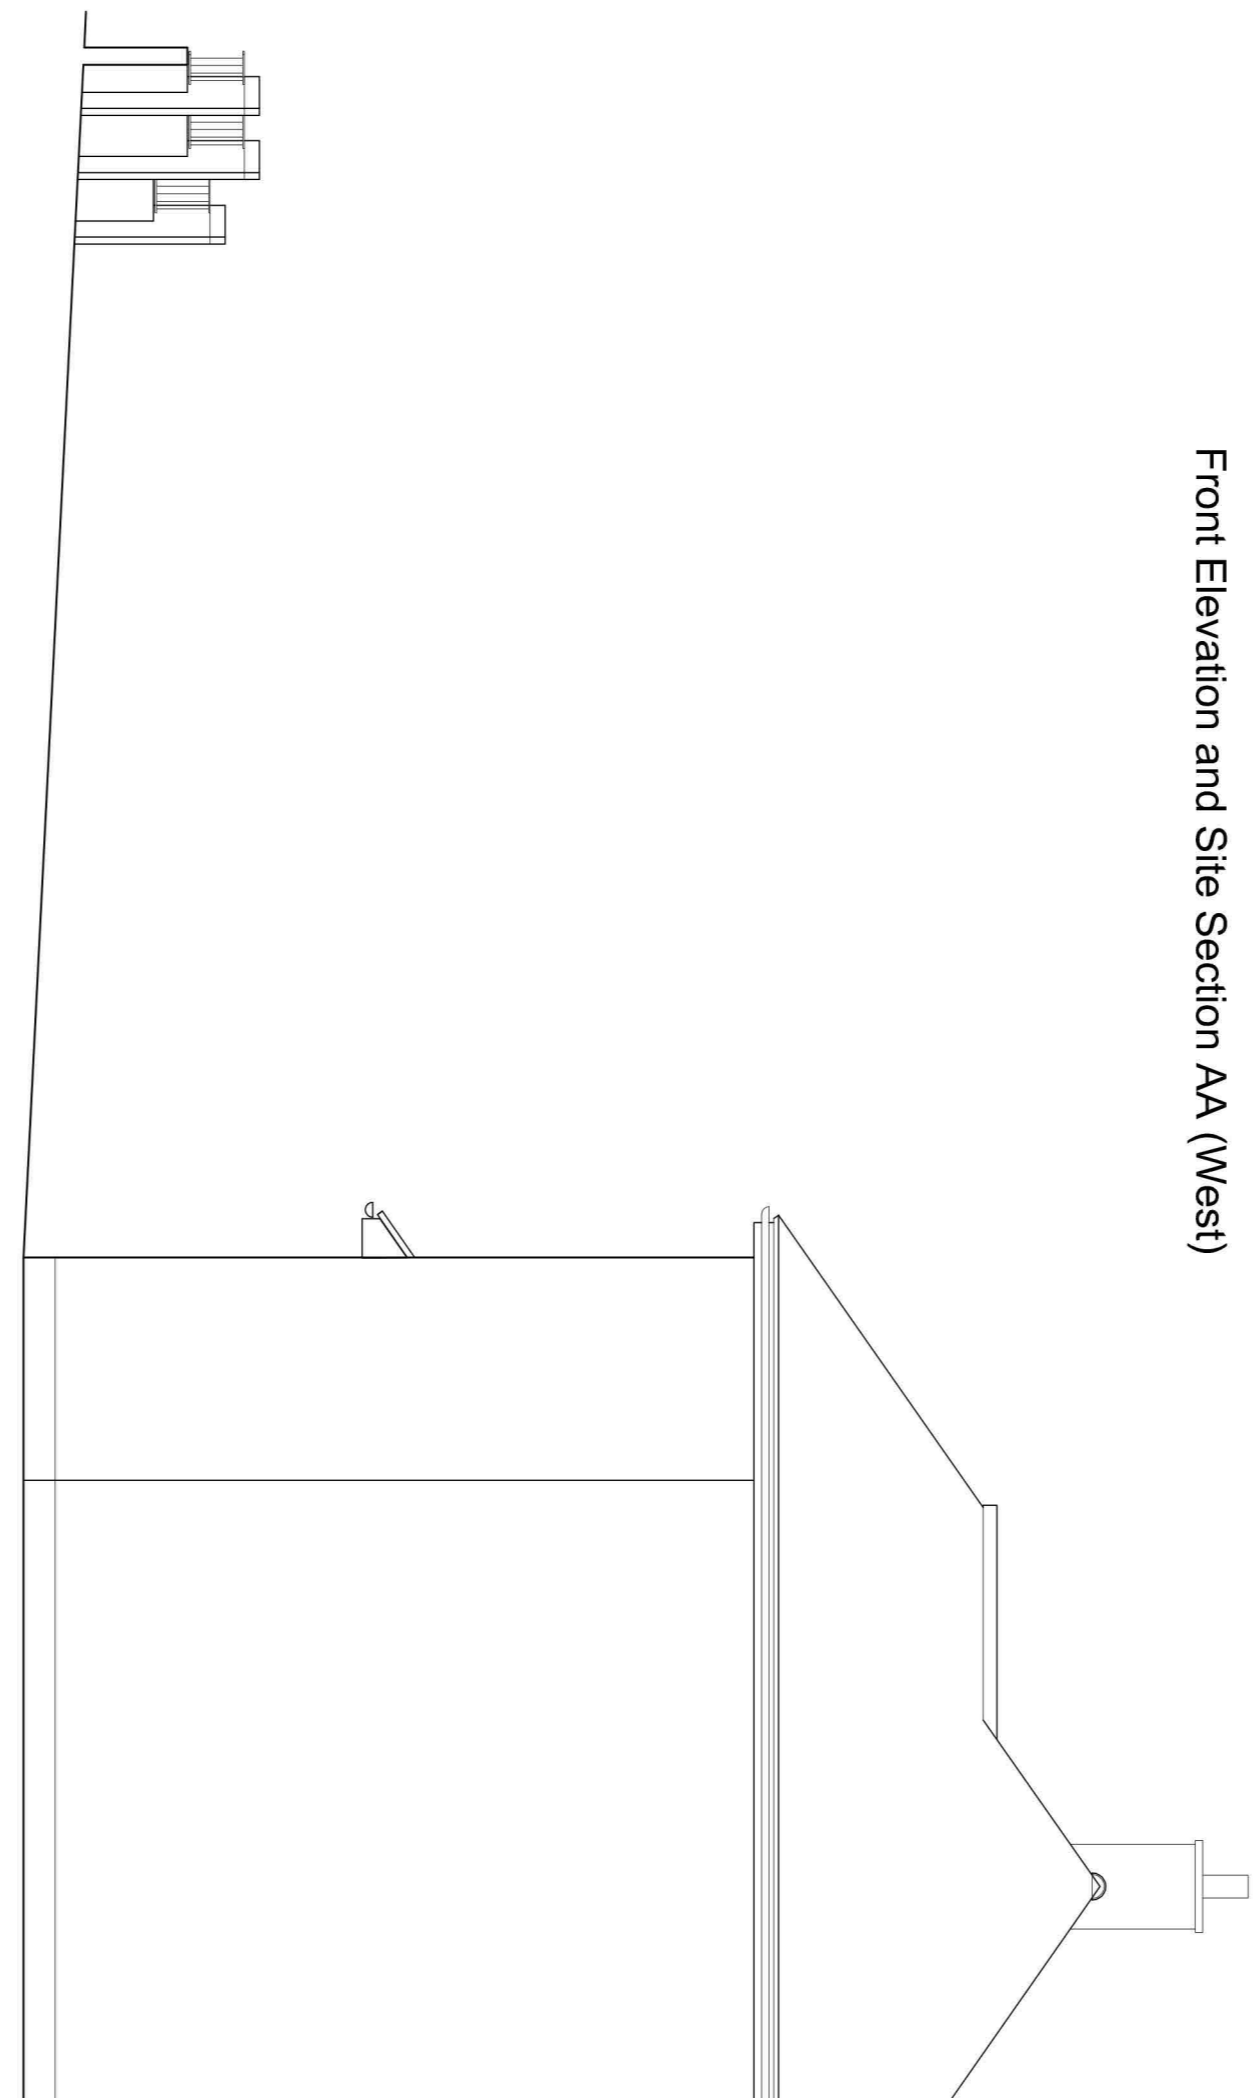
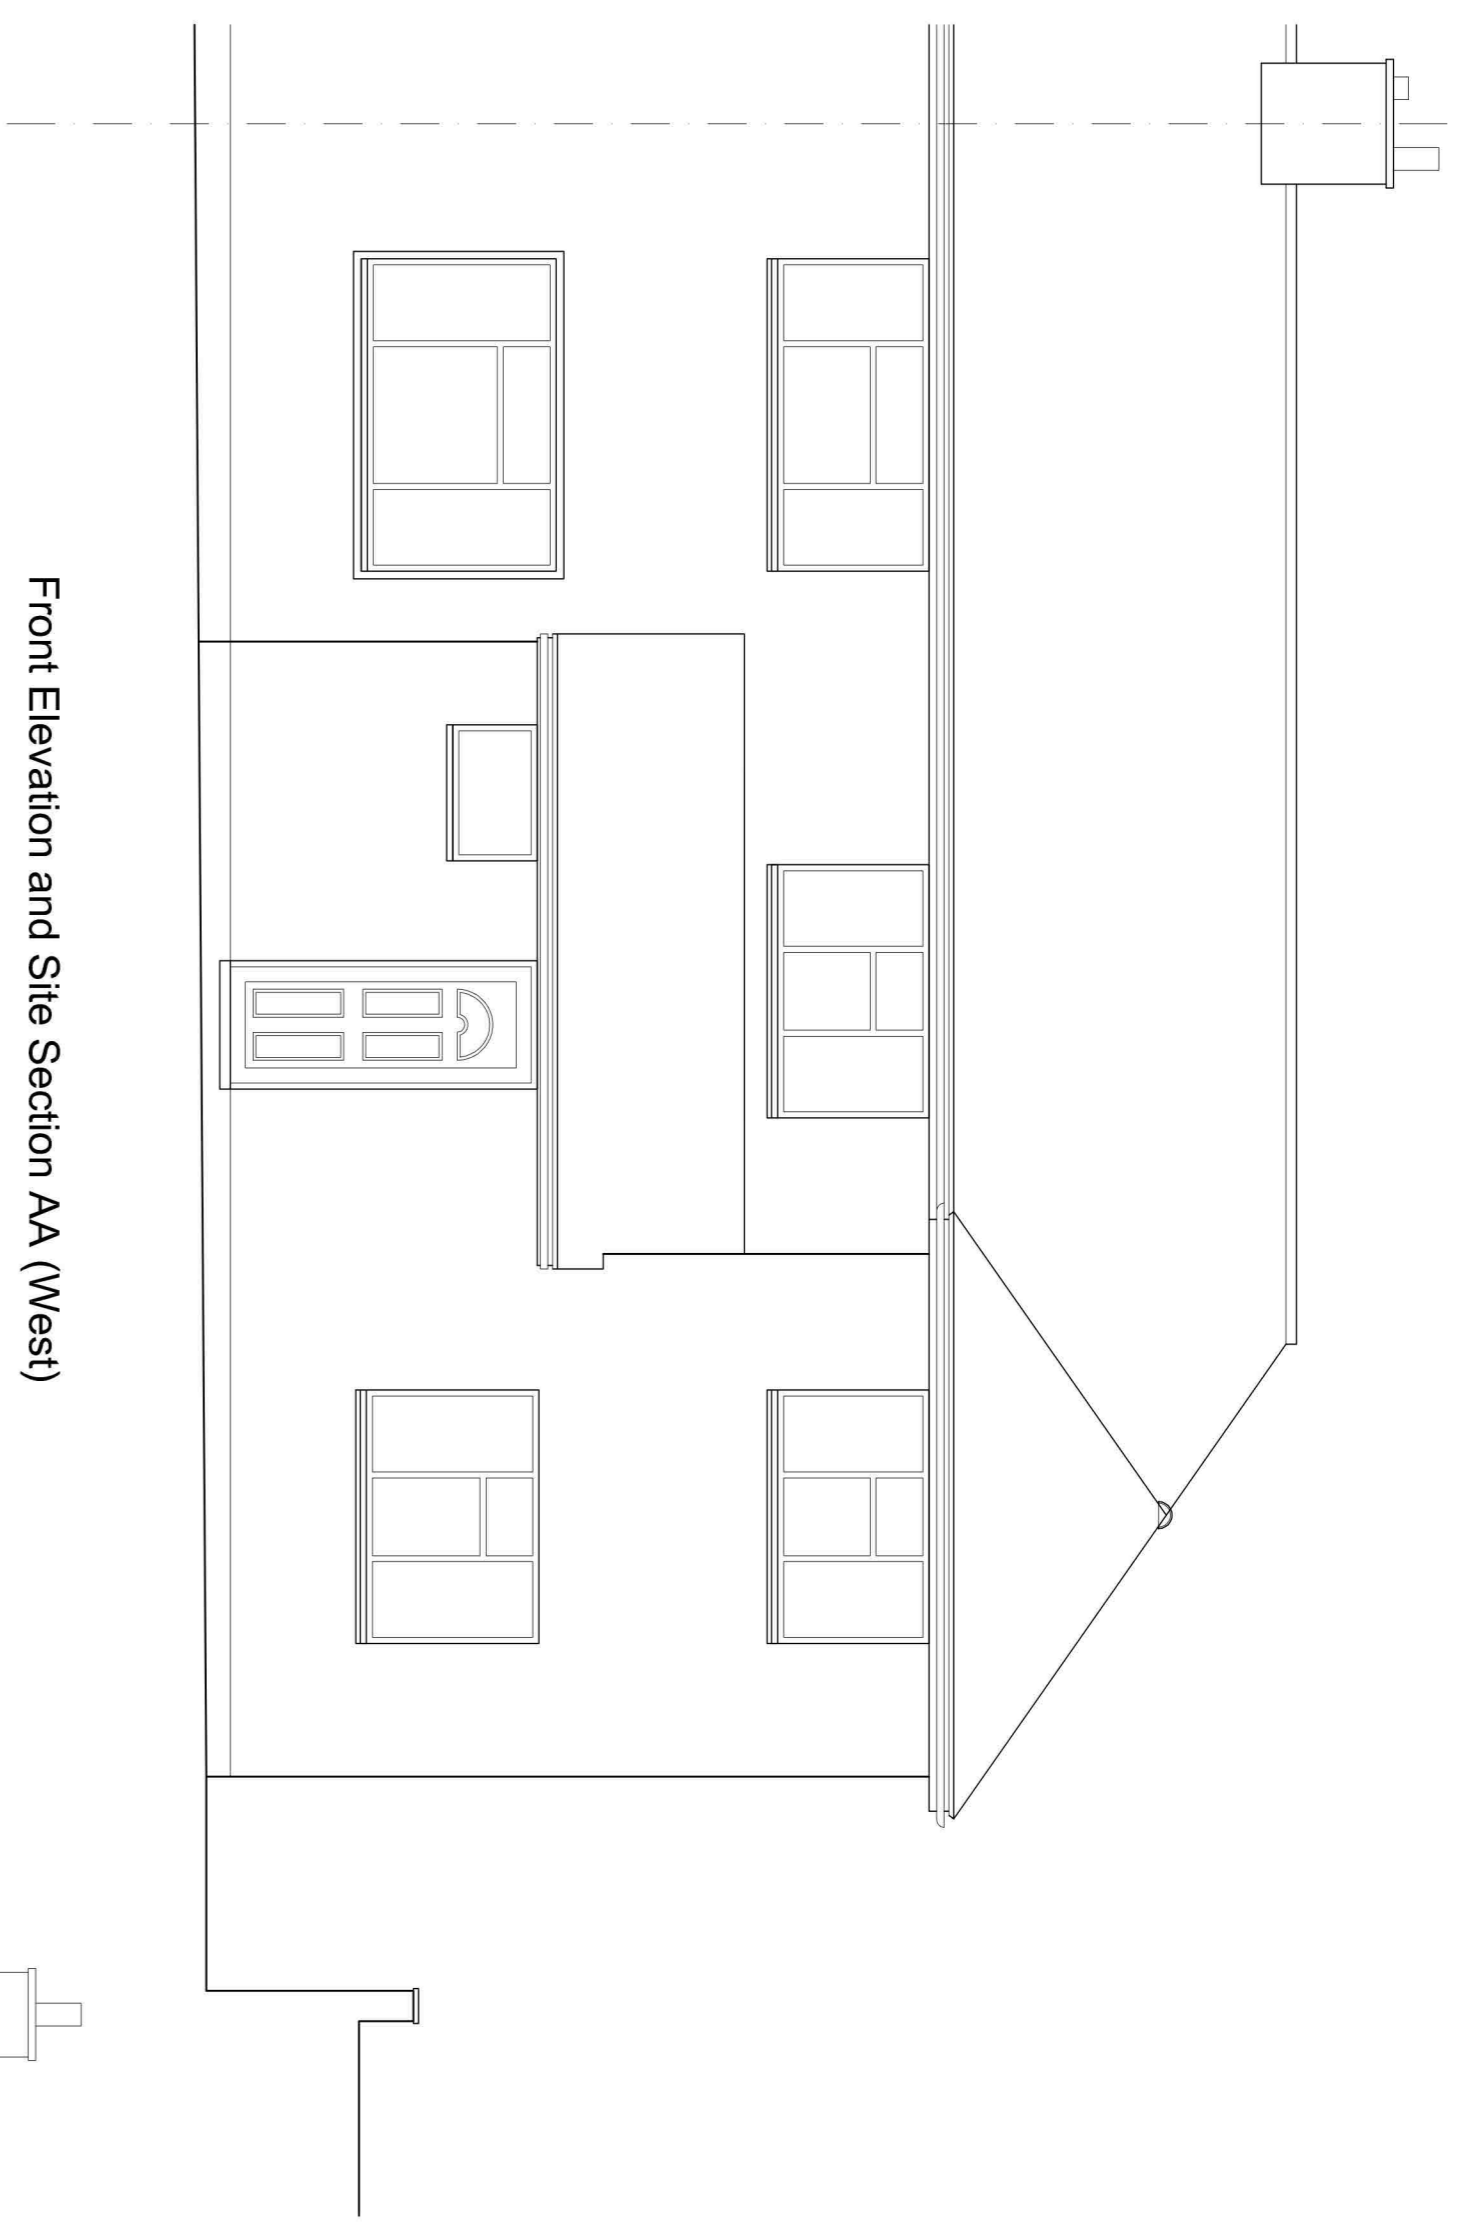
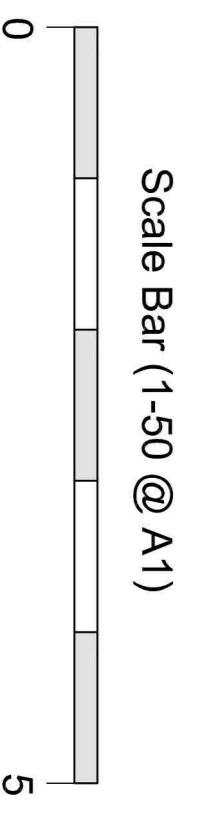


**NOTES**

- Do not scale from this drawing-
- Report any discrepancies to the Architect
- Check dimensions on site prior to starting work

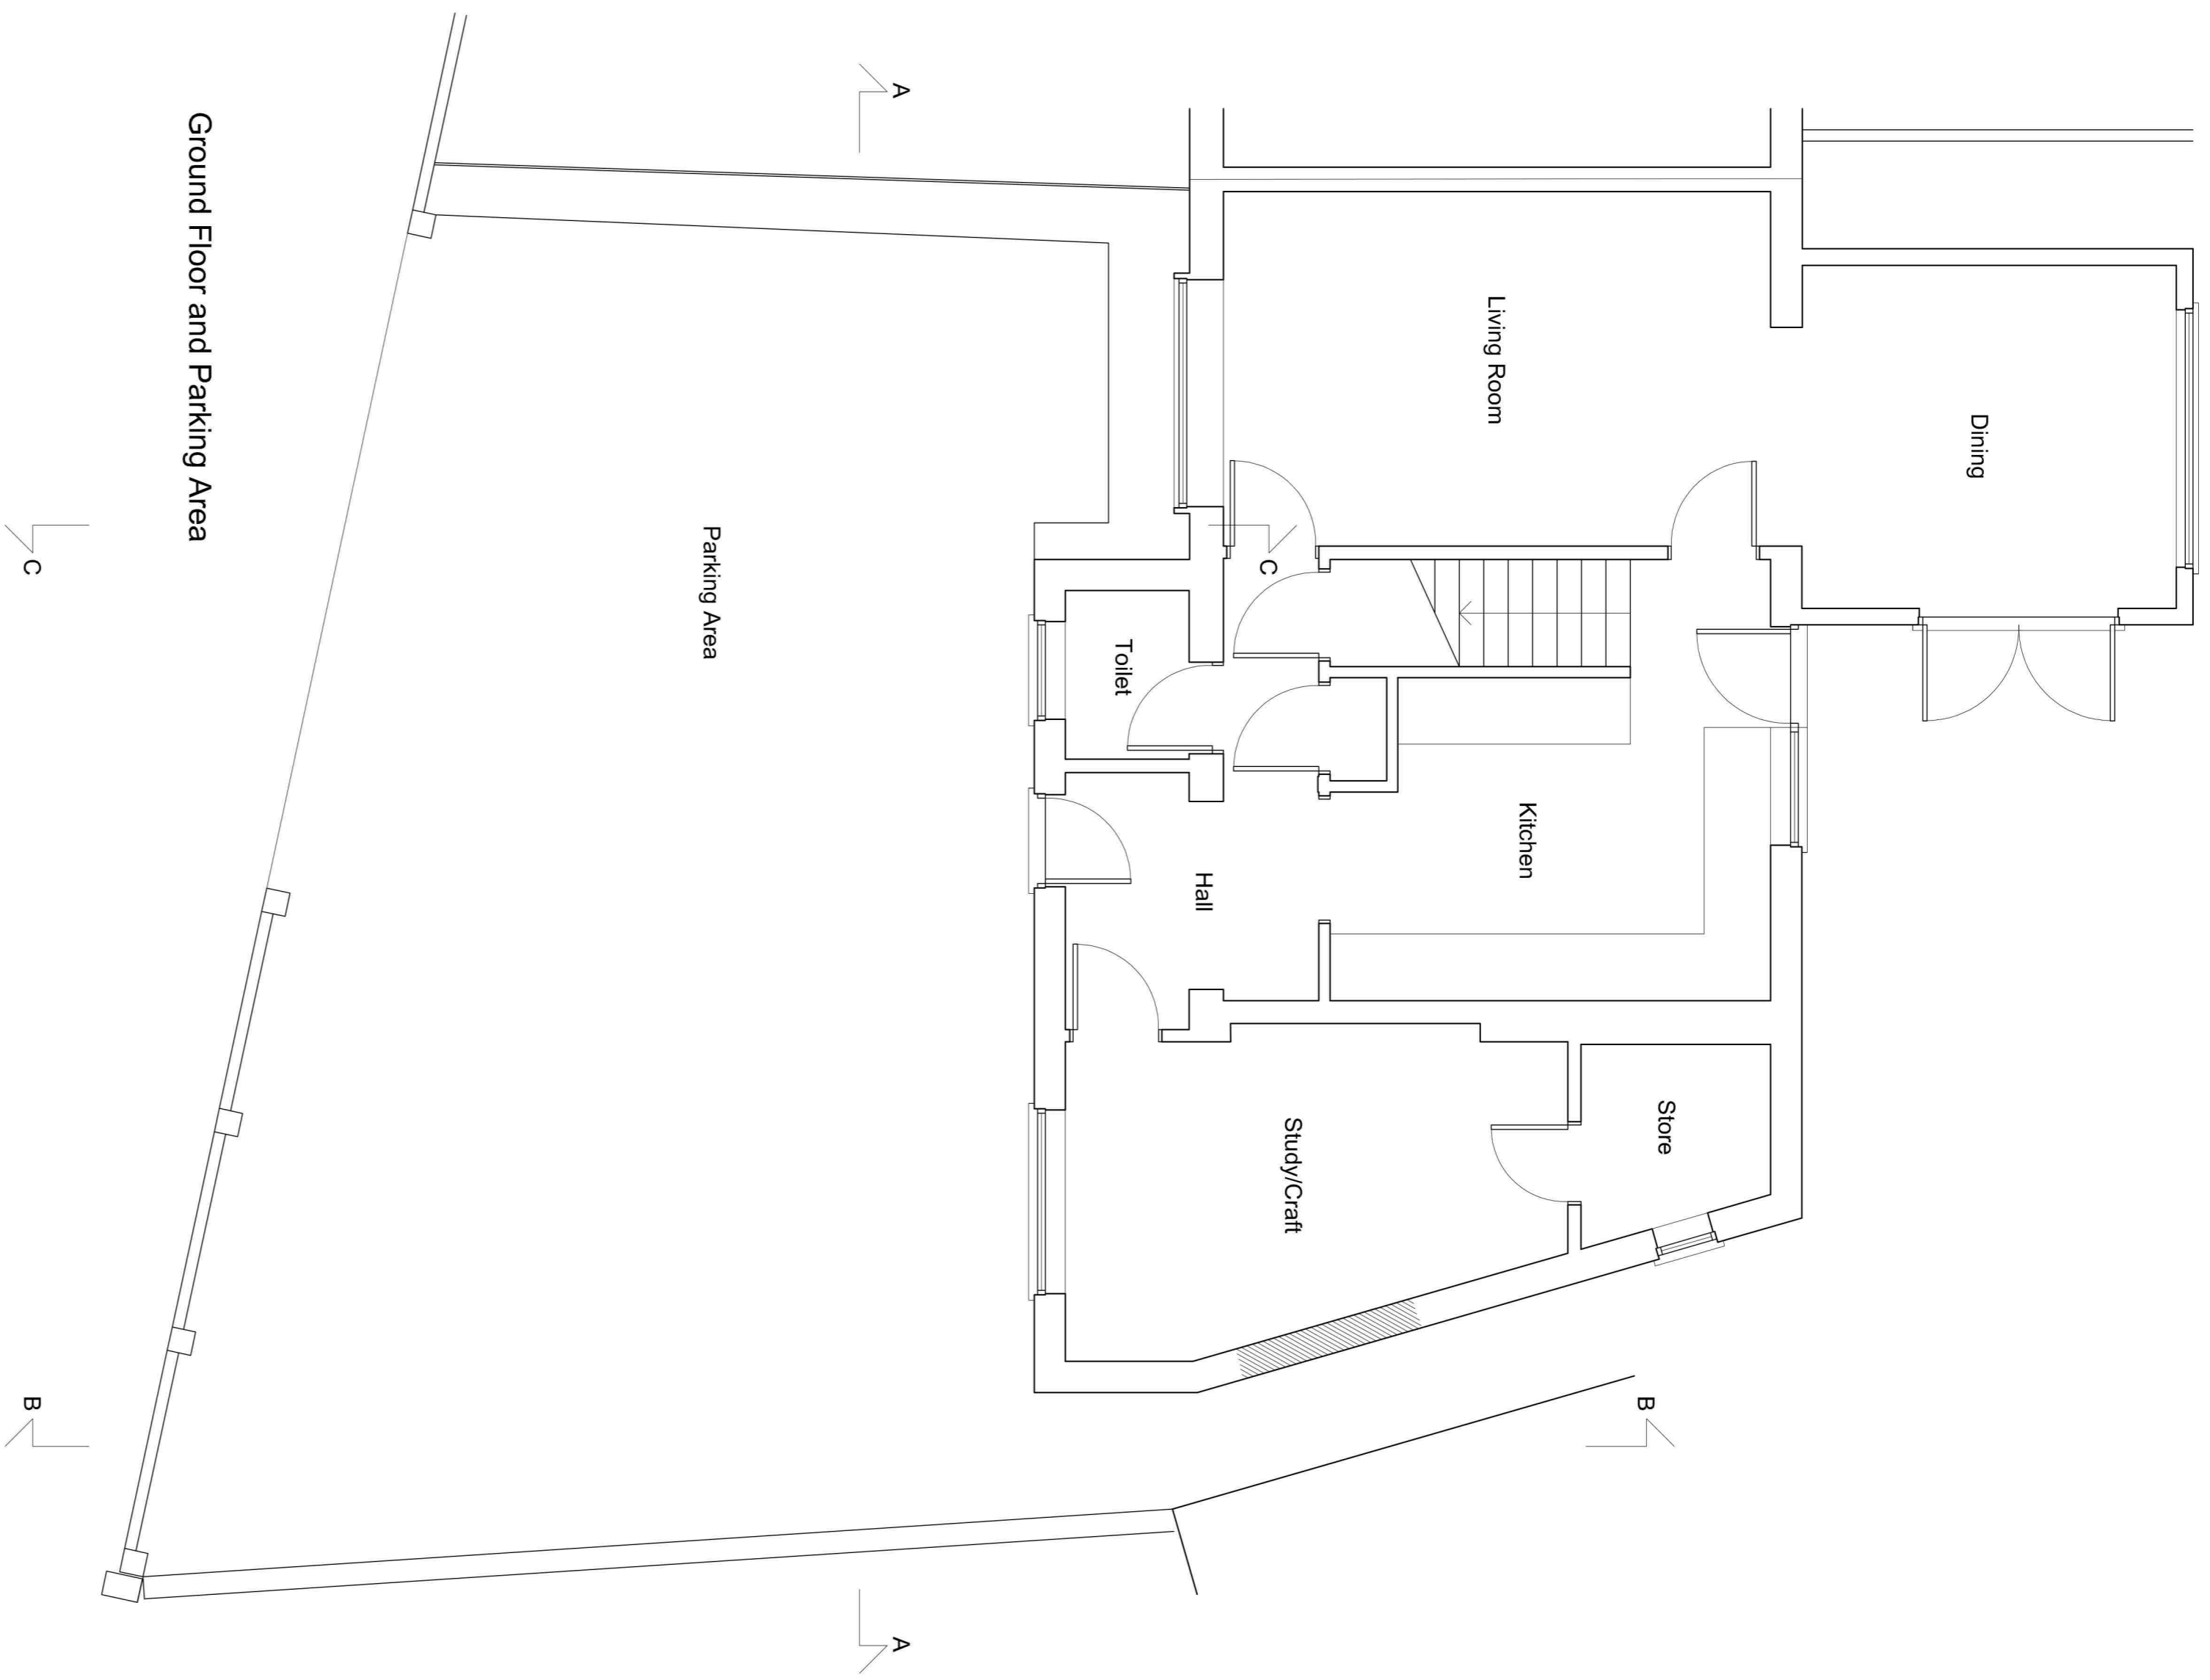

revisions

Rev.	Date	Description

Job Title: **Motorbike Garage Extension**  
 6 Greggs Wood Road  
 Tunbridge Wells  
 Kent  
 TN2 3JL

Richard Marsh ARB  
 RDM Architects  
 Hunters  
 Langton Road  
 Langton Green  
 Kent TN3 0BA  
 rdmararchitects@gmail.com

Drawing Title: **Existing Ground Floor Plan, Front Elevation, Part Side Elevations, and Site Sections.**

Scale: 1:50 @ A1  
 1:100 @ A3

Drawn By: **RDM**  
 Date: **March 24**

Drawing Number: **DM / 4**  
 Rev.: