

SCALE 1:500

0 10 20 30 40 50 [m]




SCALE 1:1250

0 25 50 75 100 125




A4

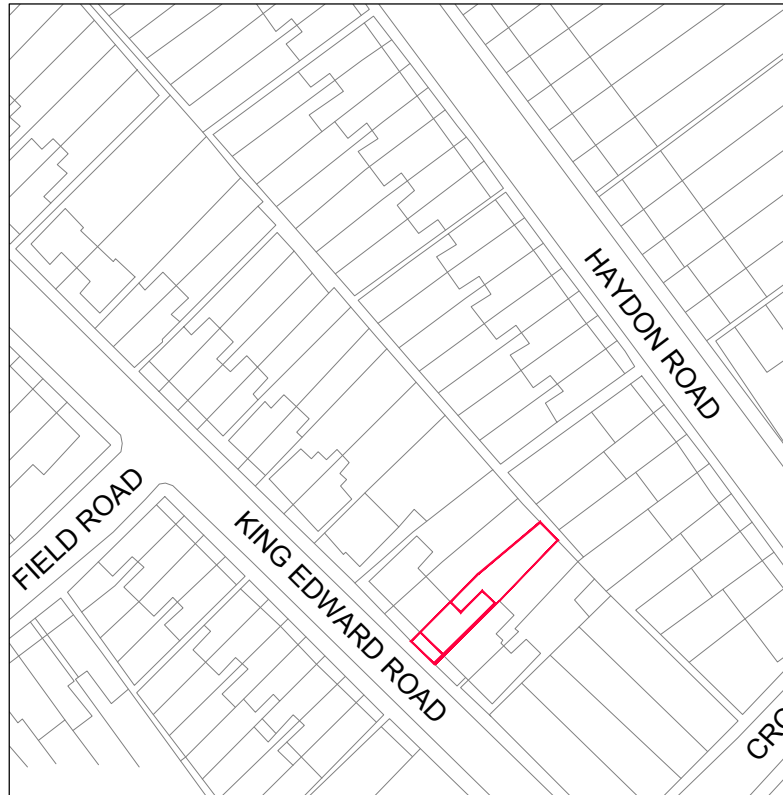

SITE LOCATION PLAN

SCALE 1:1250

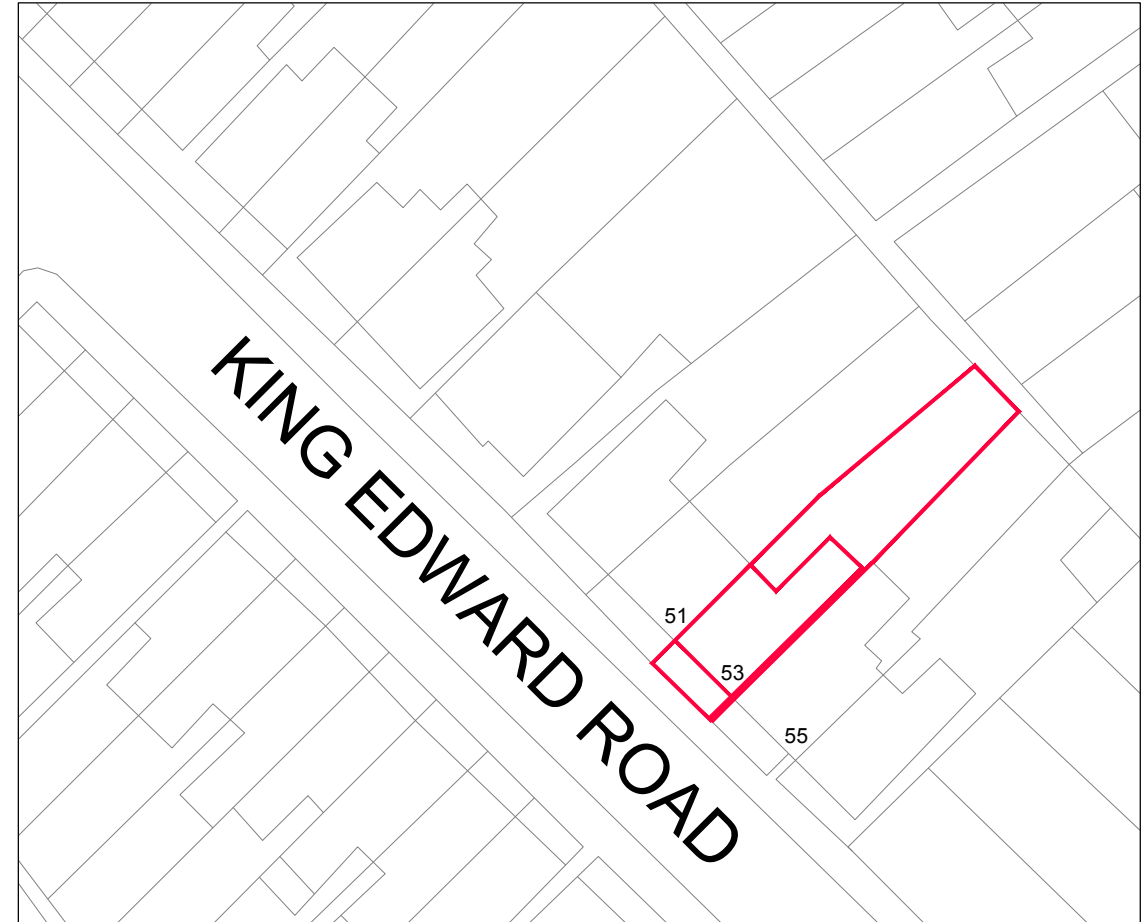

SITE PLAN

SCALE 1:500



enquiries : info@rprojects.co.uk

CLIENT

MR & MRS HARPER
53 KING EDWARD ROAD
OXHEY
WD19 4DN

PROJECT

LOFT EXTENSION WITH DORMER TO REAR

TITLE

SITE PLAN

DRAWING No.

0224_01

REVISION

.