

Rev.	Description	By	Clkd	Date

Client:
Mr. Poonosamy Govinden

Project:
 Loft Conversion involving the erection of Rear
 Dormer, installation of front 3x Roof lights
 Chimney Breast removed and rear opening alter.

Location:
 10 Weall Green, Watford,
 Hertfordshire, WD25 7EN.



Status:
 Lawful Development Certificate

Title:
 Existing and proposed Elevations-1.


Drawn by:
L.p Str. Fr. Checked by:
R.k

Project no:
BAL-1621 Sheet Size
A3


Date:
 17/03/2024 Scale:
 1:100 Sheet no.
03

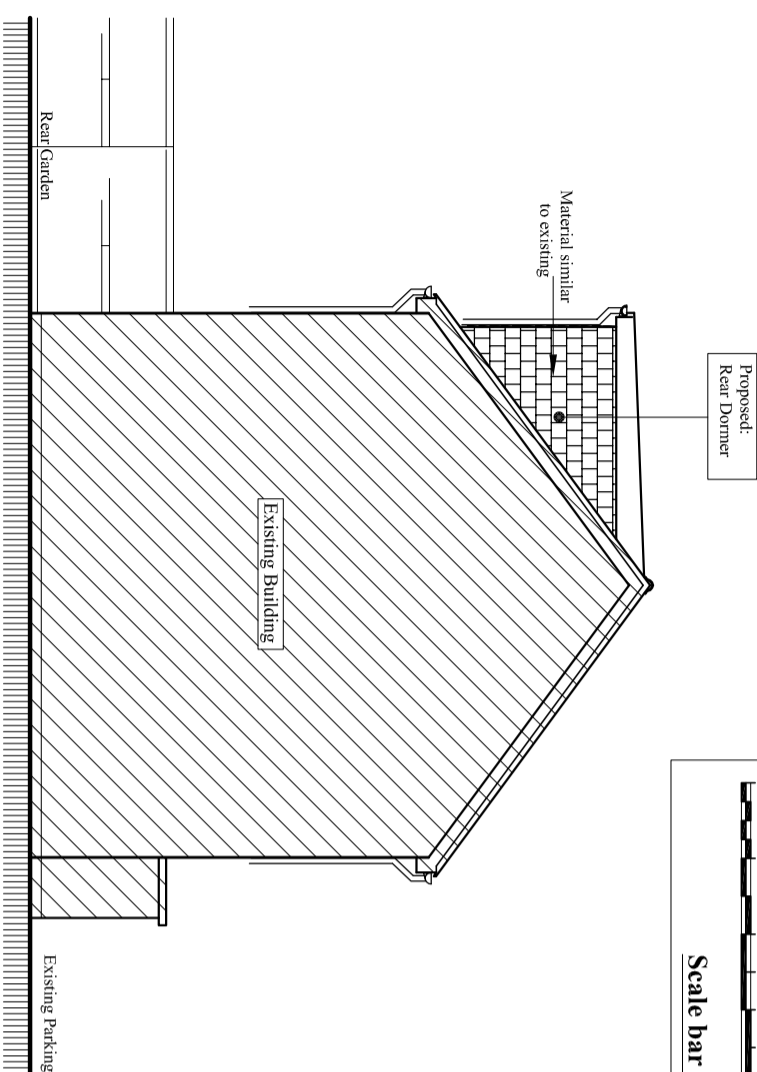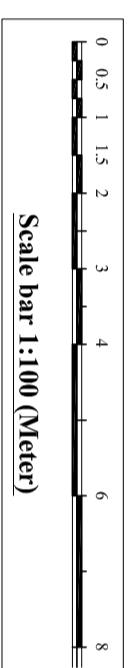


Proposed West Elevation
 Scale: 1:100

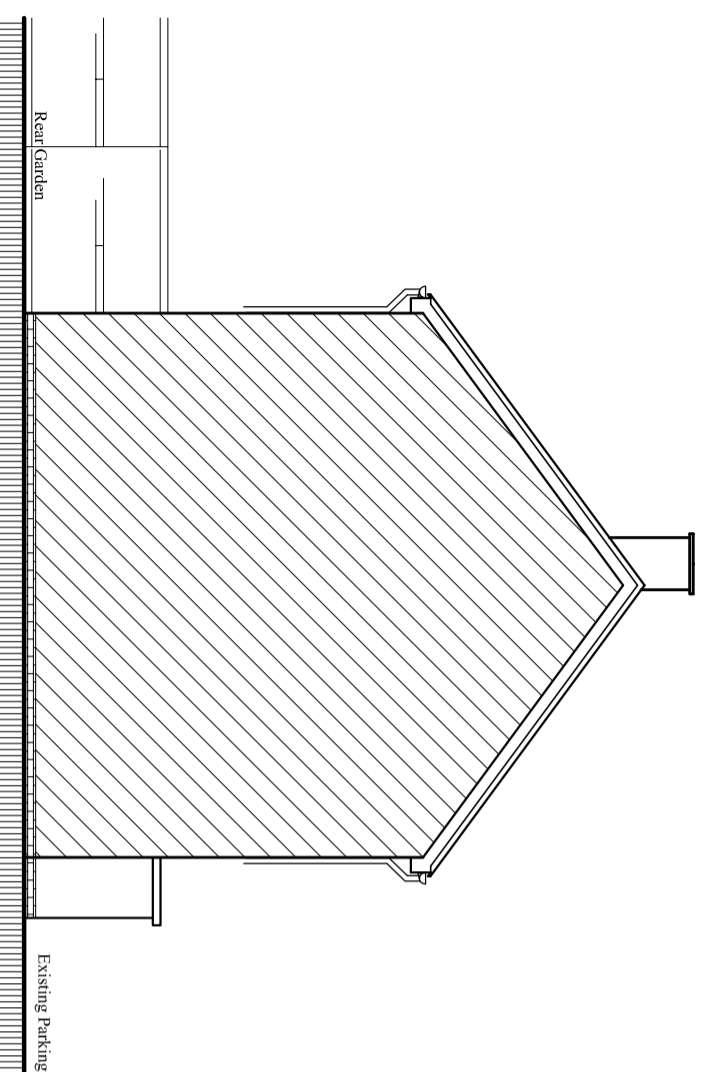

Existing West Elevation
 Scale: 1:100

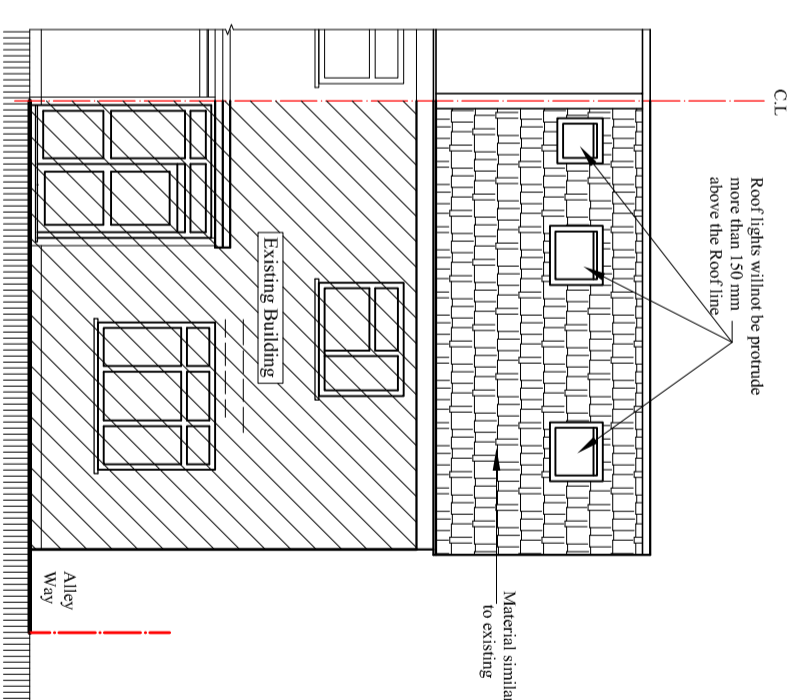

Proposed South Elevation
 Scale: 1:100

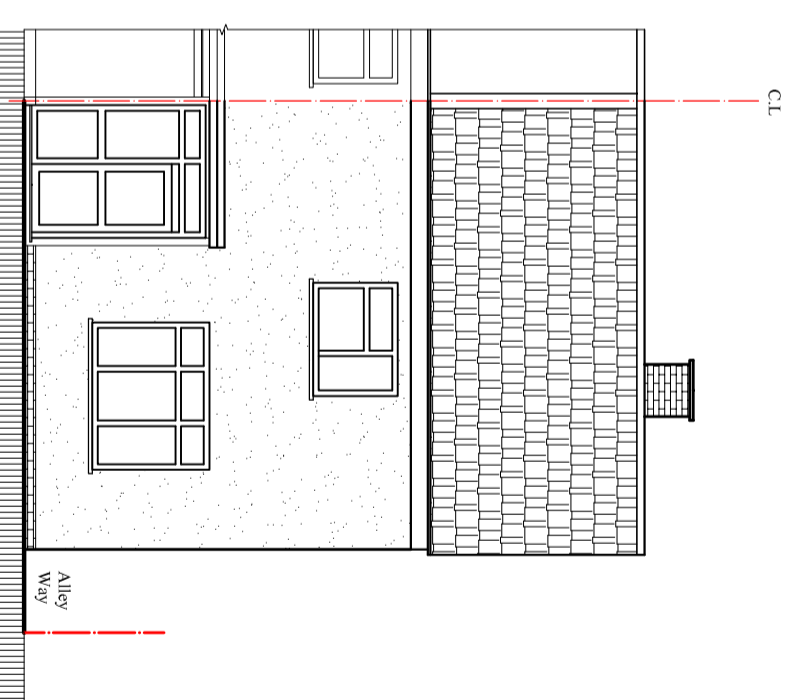

Existing South Elevation
 Scale: 1:100