

Rev.	Description	By	Ckd	Date

Client:
Mr. Poonosamy Govinden

Project:
 Loft Conversion involving the erection of Rear
 Dormer, installation of front 3x Roof lights
 Chimney Breast removed and rear opening alter.

Location:
 10 Weall Green, Watford,
 Hertfordshire, WD25 7EN.


Status:
 Lawful Development Certificate

Title:
 Existing and proposed Floor and Roof plans.

Drawn by: **L.p** Str. Ef. Checked by: **R.k**


Project no: **BAL-1621** Sheet Size **A3** Sheet no. **01**

Date: **17/03/2024** Scale: **1:100**

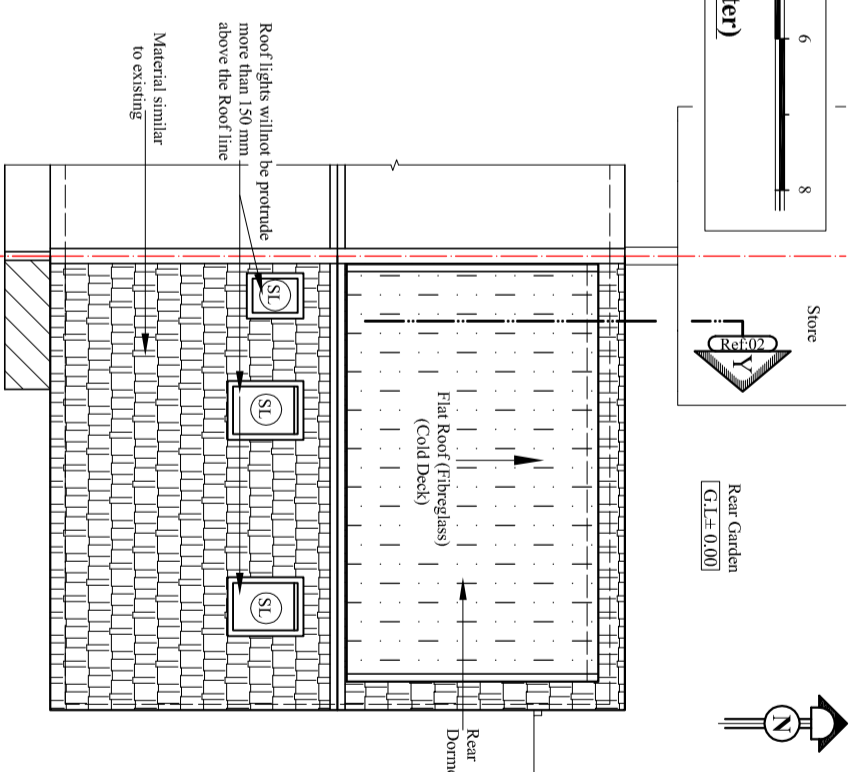


Proposed Roof Plan

Scale: 1:100

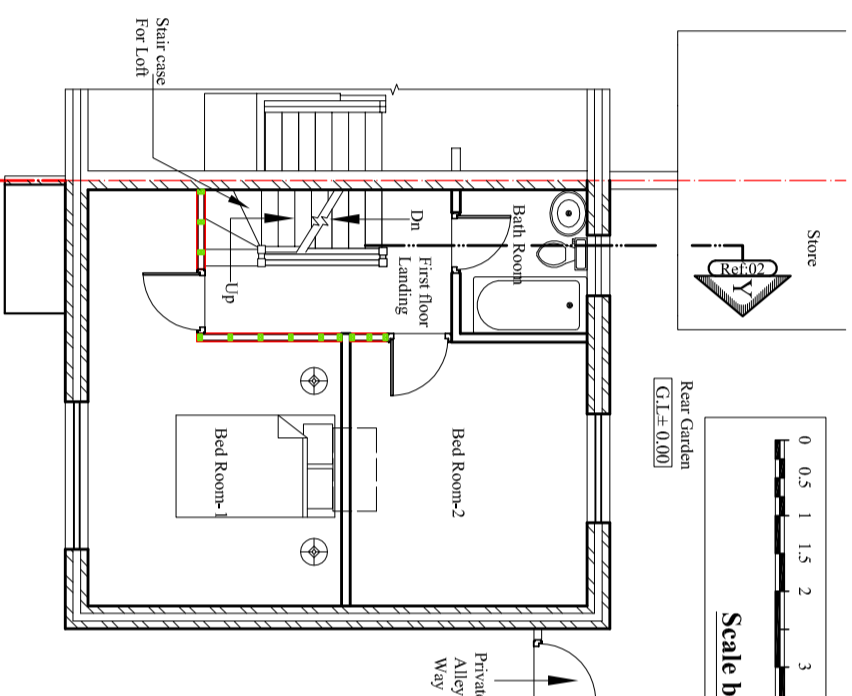


Proposed First floor Plan

Scale: 1:100

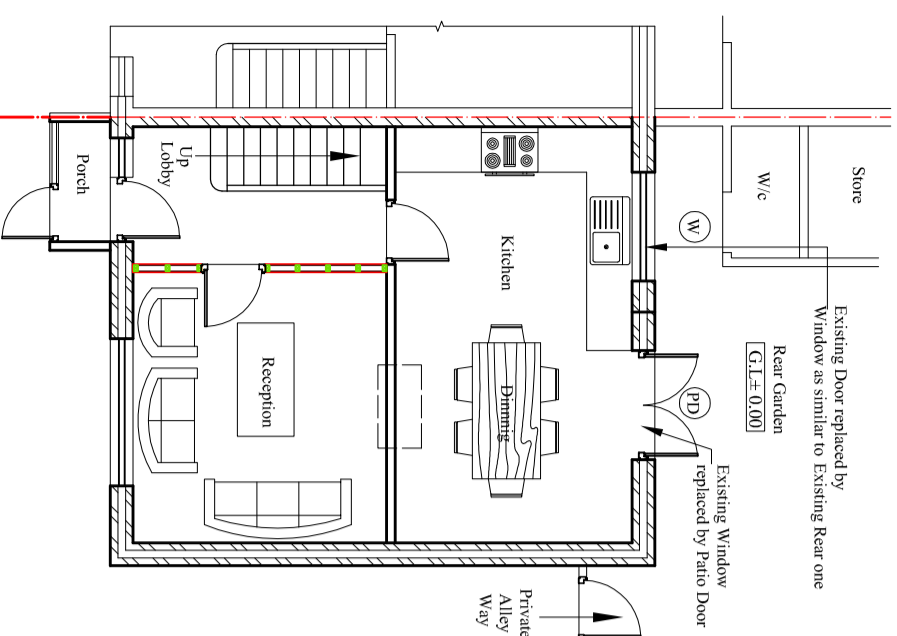


Proposed Ground floor Plan

Scale: 1:100

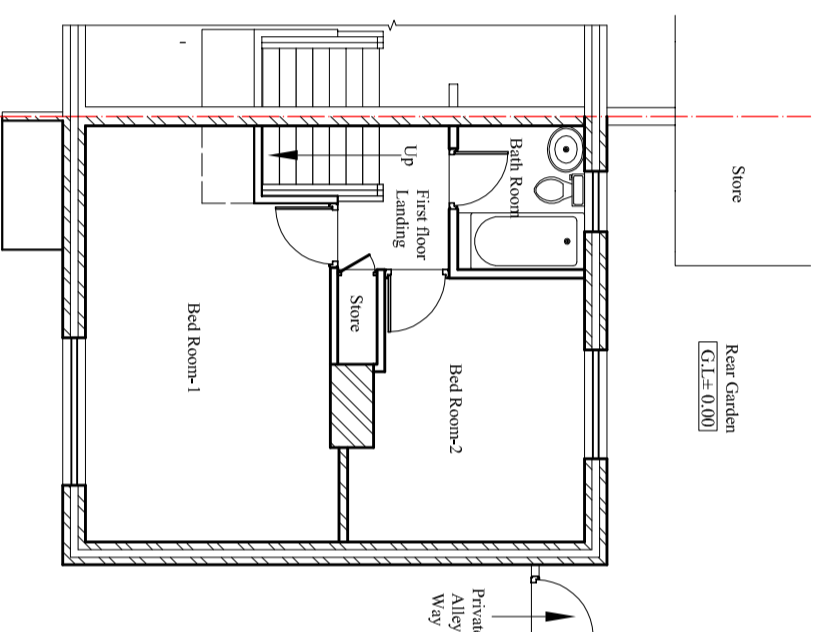


Existing First floor Plan

Scale: 1:100

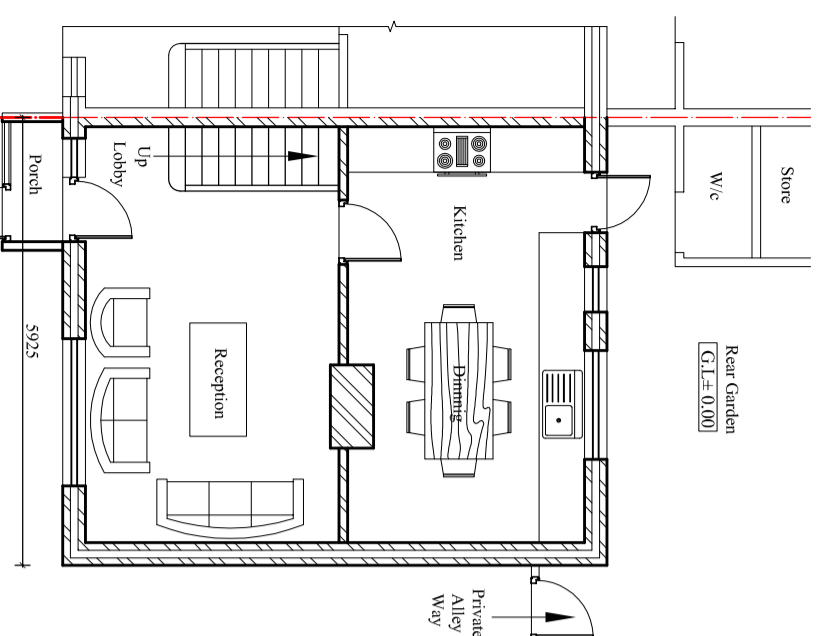

Existing Ground floor Plan

Scale: 1:100

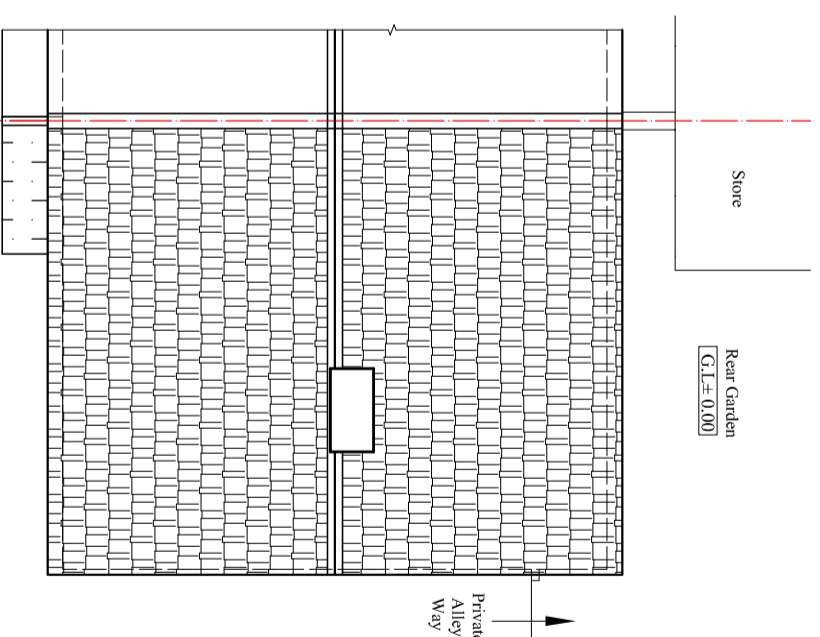

Existing Roof Plan

Scale: 1:100