



Existing Layout


Existing Layout

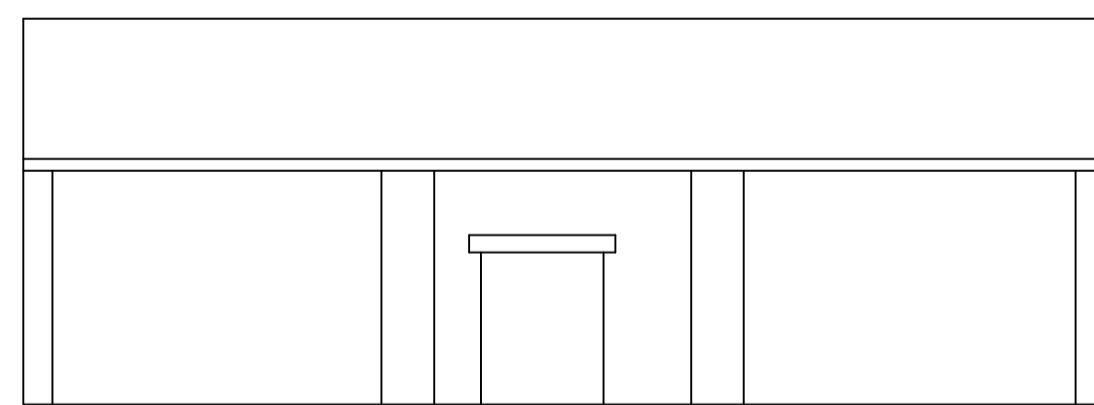


Existing Front Elevation

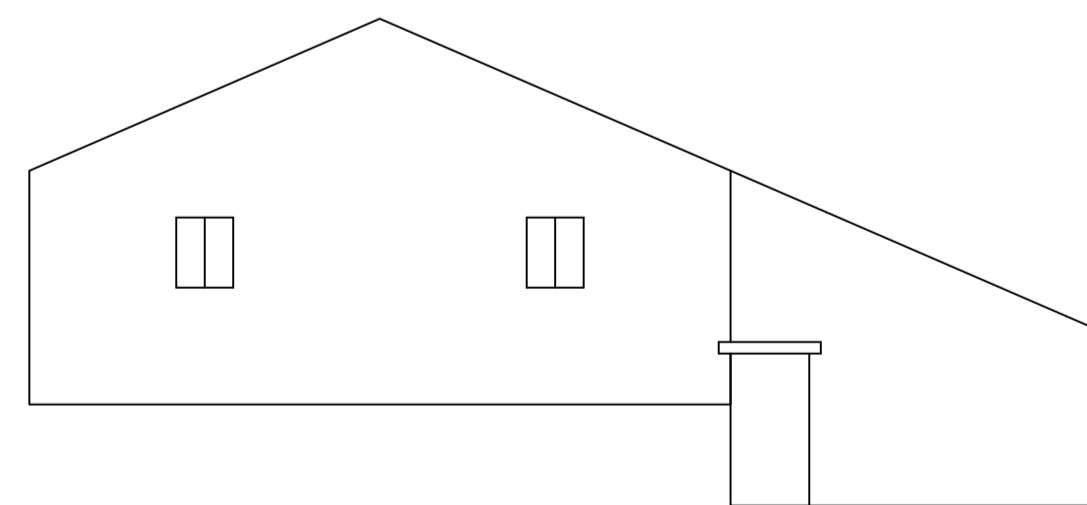

Existing North Elevation

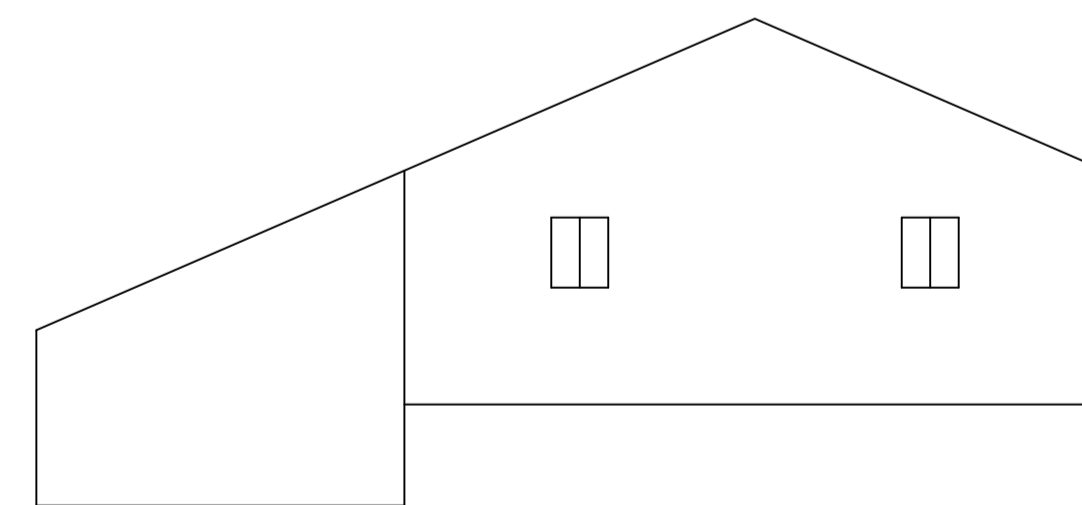

Existing South Elevation

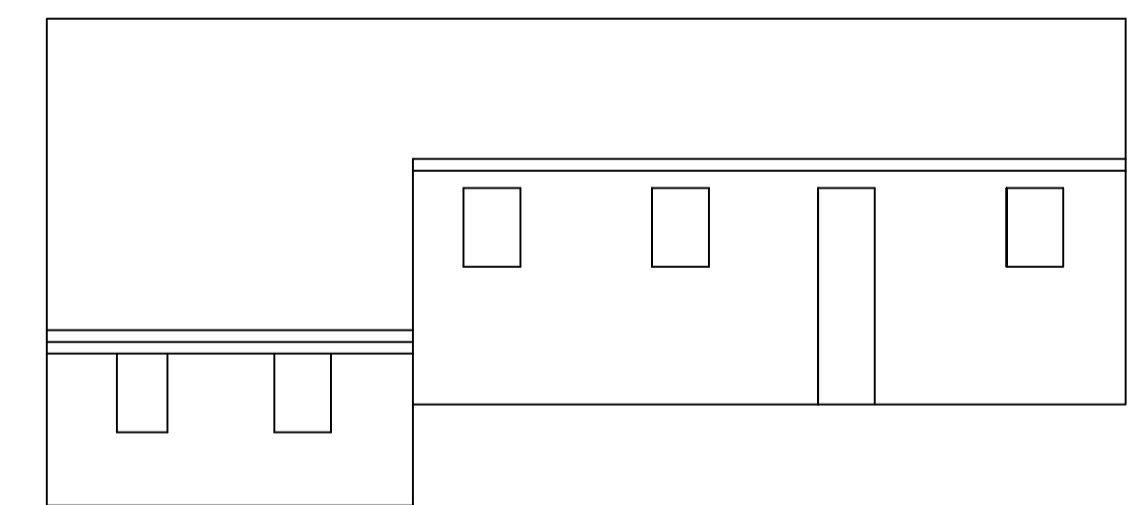

Existing Rear Elevation

<table border="1"> <tr> <td>REV</td> <td></td> <td></td> </tr> <tr> <td colspan="3"> <small>COPYRIGHT. This drawing is copyright and must not be reproduced without written consent. All measurements to be checked on-site. Do not scale from this drawing.</small> </td> </tr> </table>	REV			<small>COPYRIGHT. This drawing is copyright and must not be reproduced without written consent. All measurements to be checked on-site. Do not scale from this drawing.</small>			<p>Lower Barn, Dodnash Fruit Farm, Hazel Shrub, Bentley, Suffolk. IP9 2DF</p> <p>Existing Layouts and Elevations</p> <p>0 2000 4000</p>
REV							
<small>COPYRIGHT. This drawing is copyright and must not be reproduced without written consent. All measurements to be checked on-site. Do not scale from this drawing.</small>							
<p>Wright Ruffell Cameron Architectural Design Service</p> <p>Beaver House Plough Road Centre Great Bentley Essex CO7 8LG</p> <p>Tel: 01206 250601 Fax: 01206 251443 e-mail: andy@wrcads.co.uk Web Site: wrcads.co.uk</p>	<p>Paper Size A1 SCALE 1:50,1:100 DATE 17/09/2018 PROJECT NO. 1543 DWG. NO. SK 01</p>	<p>DRAWN BY Roger Wright</p> <p>CHECKED BY Roger Wright BSc(hons)</p>					